
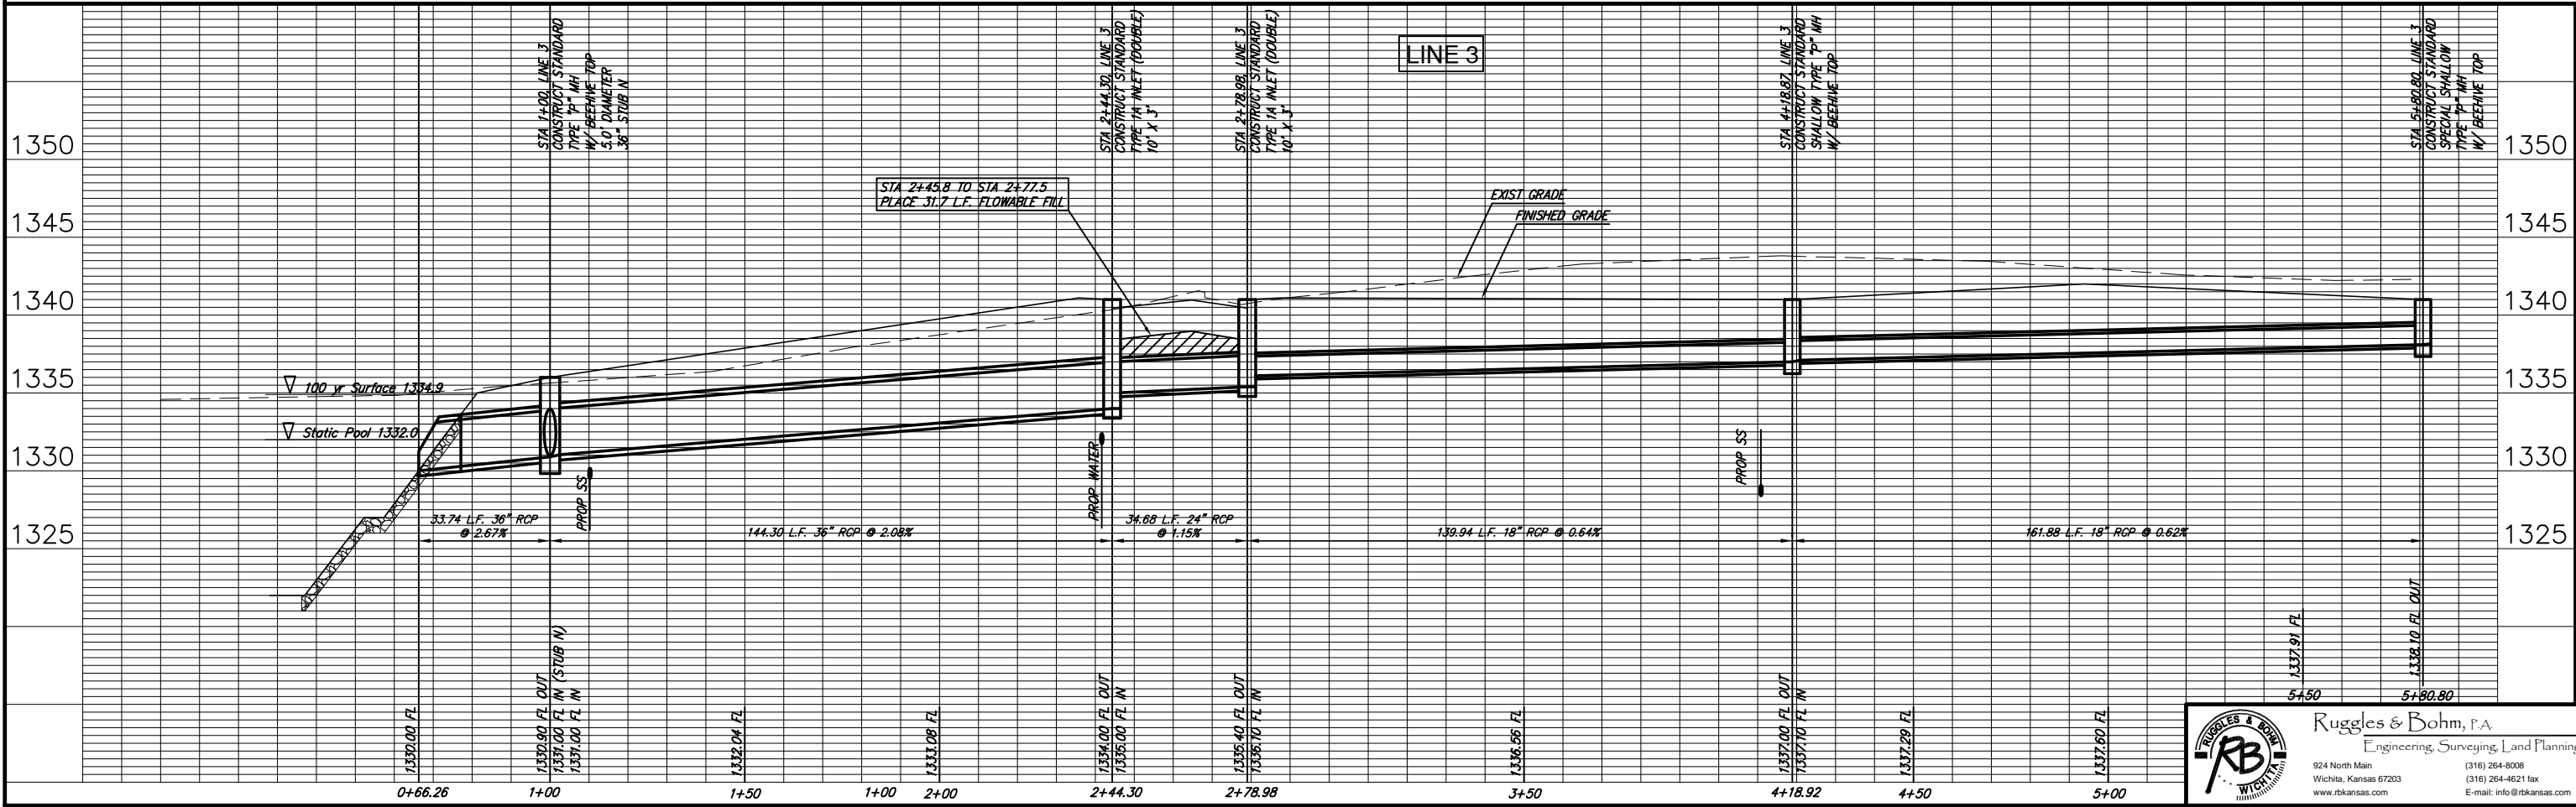


SIERRA HILLS ADDITION

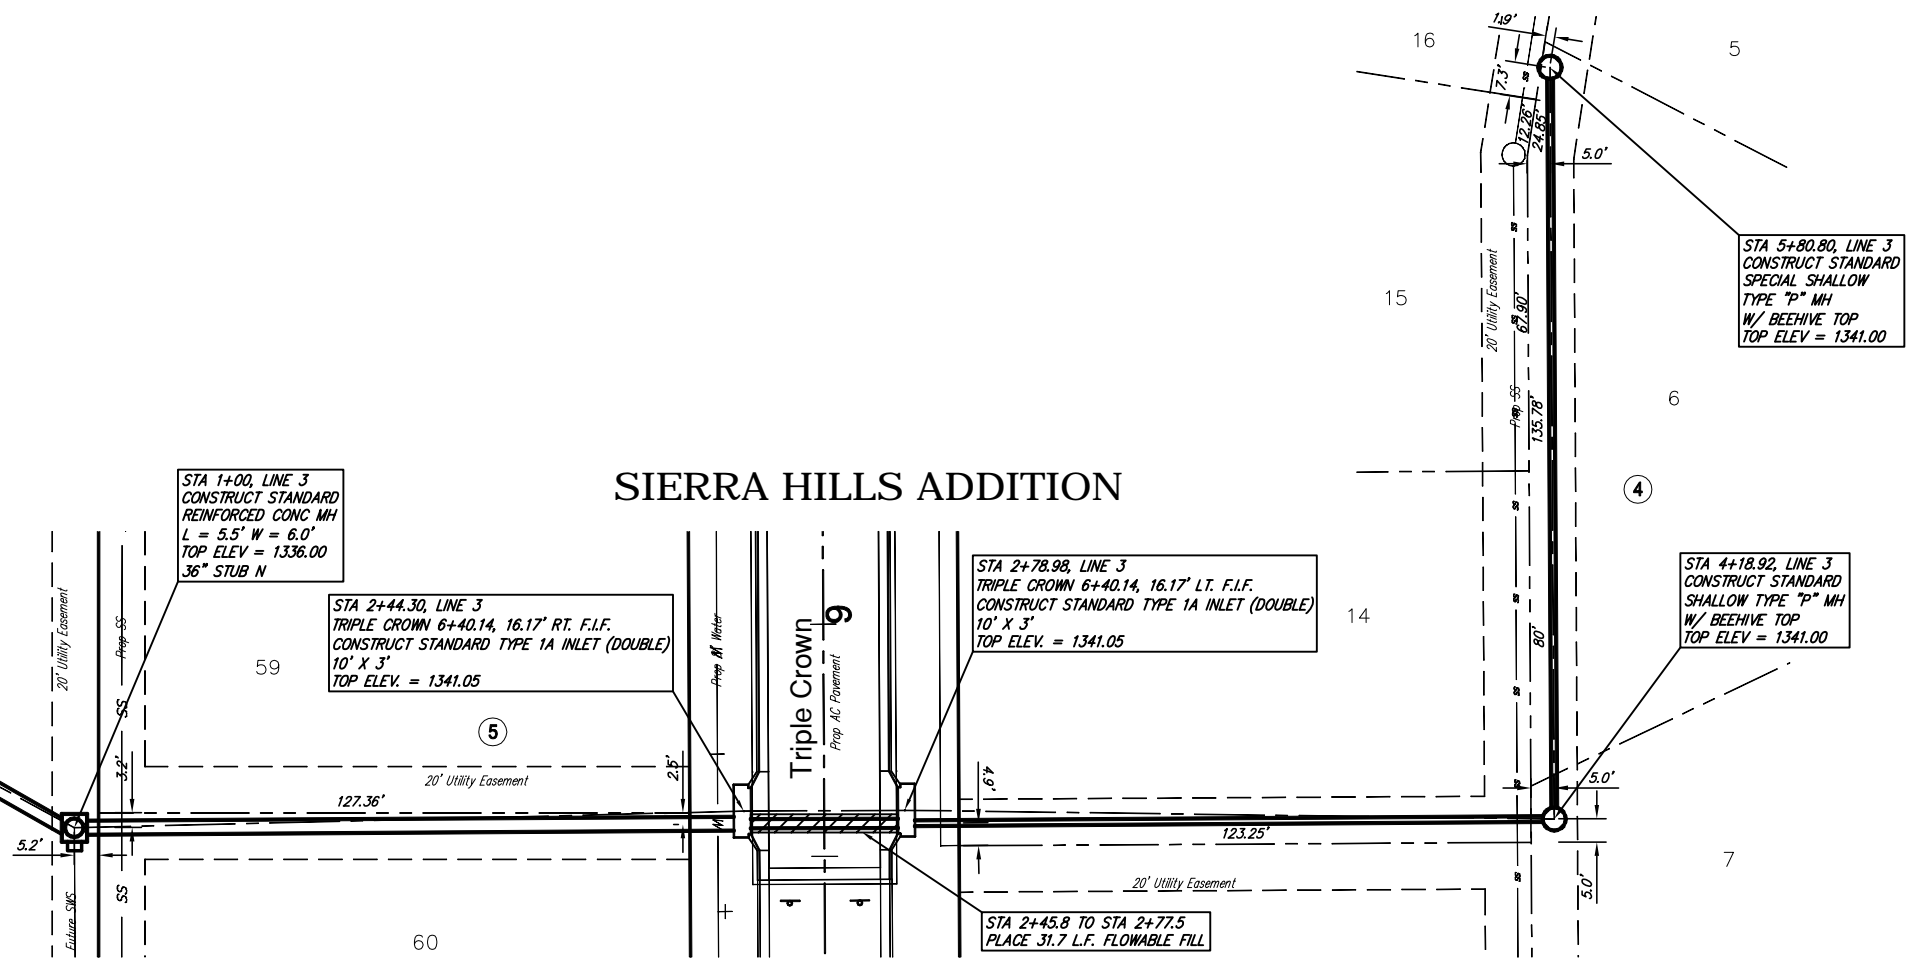

PROJECT NUMBER 472-83703	DATE Apr. 23, 2003
PROJECT NAME Whispering Lakes Estates Incidental Drainage WICHITA, KANSAS	REVISIONS REVISED DRAWN BY E. Glover CHECKED BY C. Bohm UTILITY SWS LINE 3

Ruggles & Bohm, P.A.
 Engineering, Surveying, Land Planning
 924 North Main
 Wichita, Kansas 67203
 www.rbkansas.com
 (316) 264-8008
 (316) 264-4621 fax
 E-mail: info@rbkansas.com