
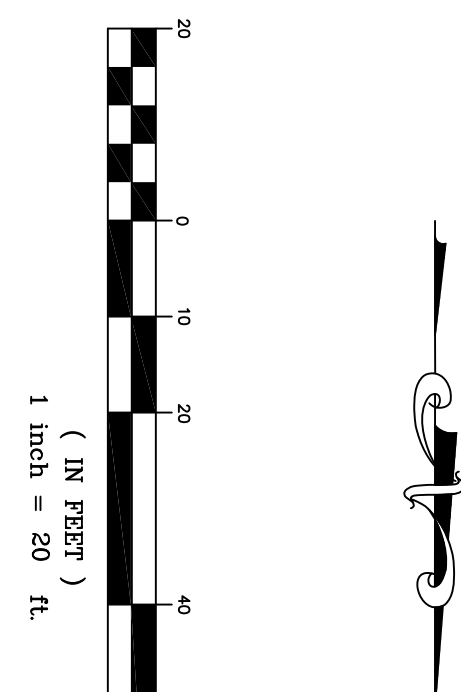


#	Baseline	Offset	Description
CP1	15+55.37	40.00Rt	South side of Douglas, 180' West of Delaware
CP2	17+69.81	40.00Rt	SE corner of Douglas & Delaware
CP3	17+50.07	39.96Lt	IP in N. Olive, East Douglas & Delaware
CP4	19+69.90	40.00Rt	Ex. SW corner of Douglas & Olive
CP5	39+59.89	29.99Lt	SE corner of Douglas & Olive
CP6	24+47.43	40.03Rt	South side of Douglas, 158' East of Glendale
CP7	36+54.71	29.96Lt	NW corner of Oakland & Olive
CP8	41+82.29	40.07Rt	North corner of Olive, 282' N of Douglas
CP9	42+82.44	40.07Rt	IP east side of Olive, 418' N of Douglas
CP10	44+17.92	29.93Lt	IP west side of Olive, 418' N of Douglas

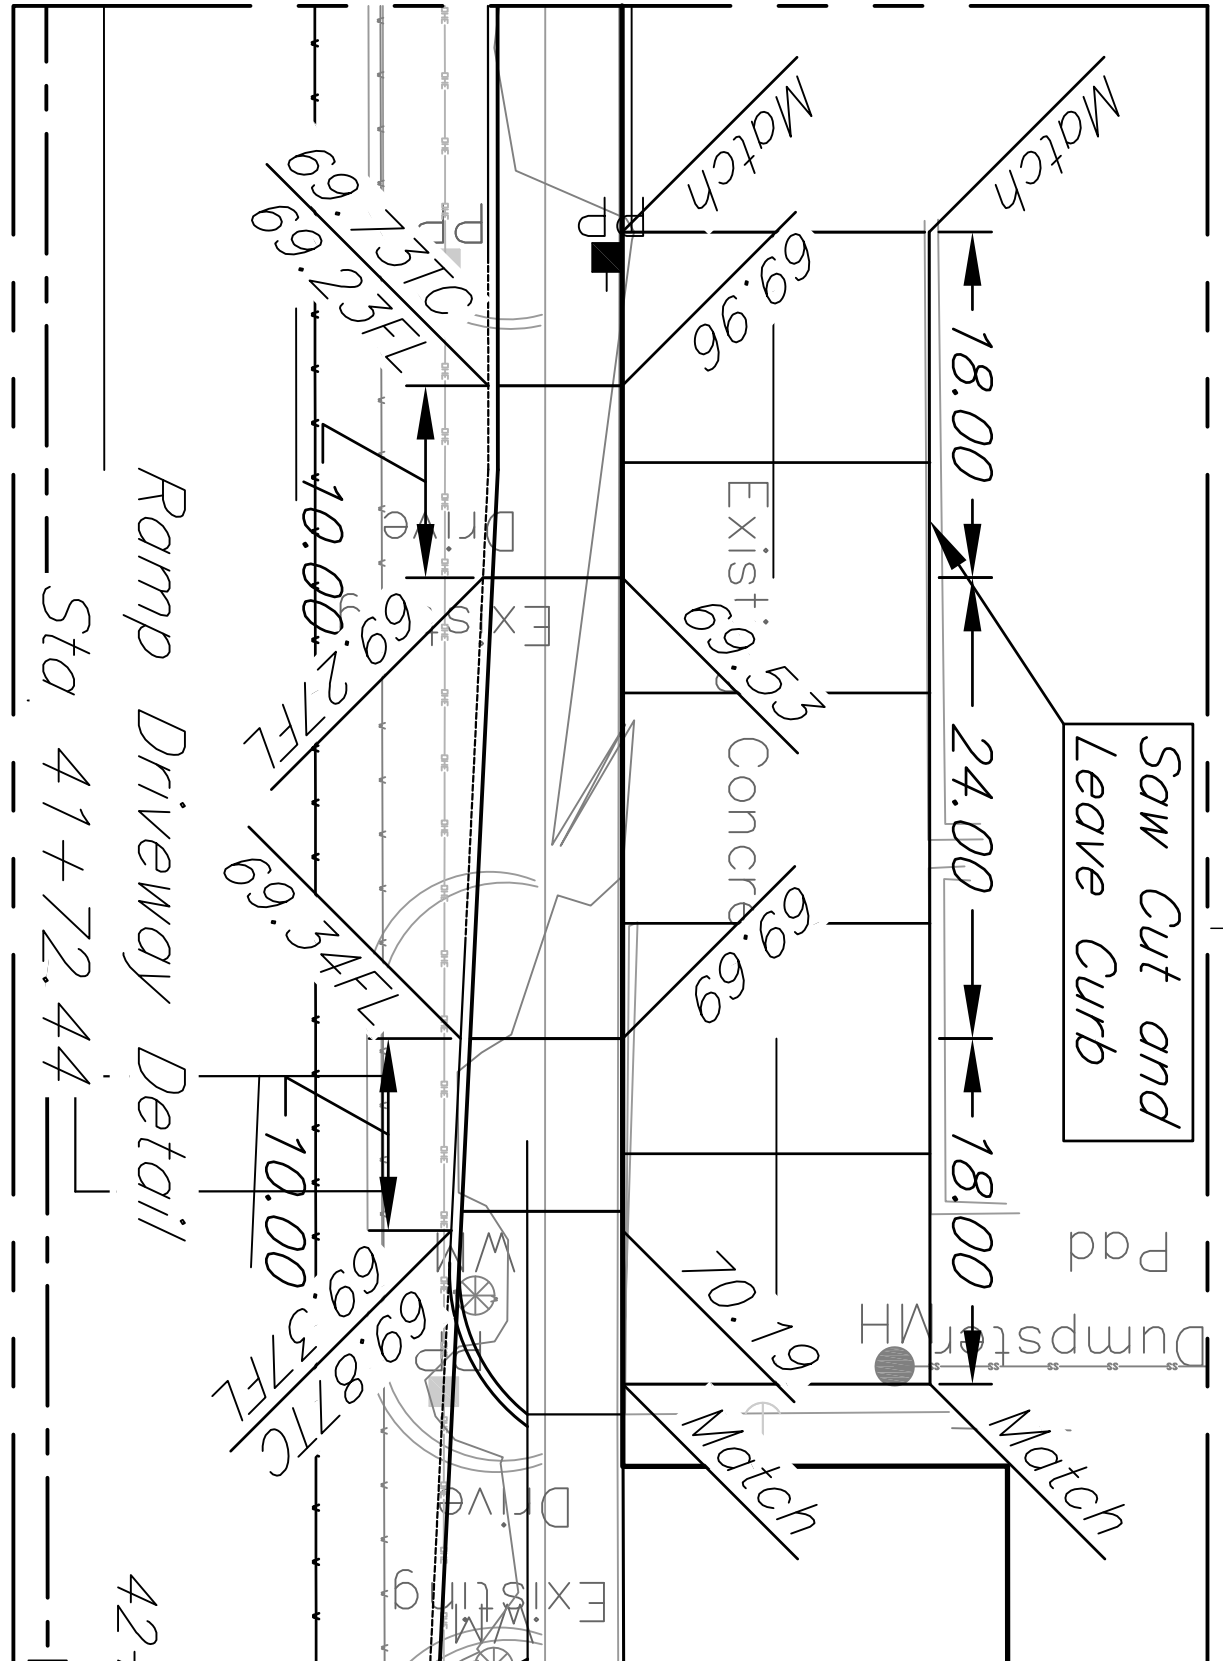

**Kemiller**  
engineers

Oliver and Douglas  
Paving Plan Sta. 36+35 to 40+00  
Wichita, KS

DESIGN	KEVIN C	DATE	7/2005
PB	03033	REVISION	3/21/08
DRWN	SH9 pav	SHEET	10
JO		OF	49

PROJECT NUMBER  
472-83755

SIG S. Ward  
Wichita, KS 67202

318/284-0242