
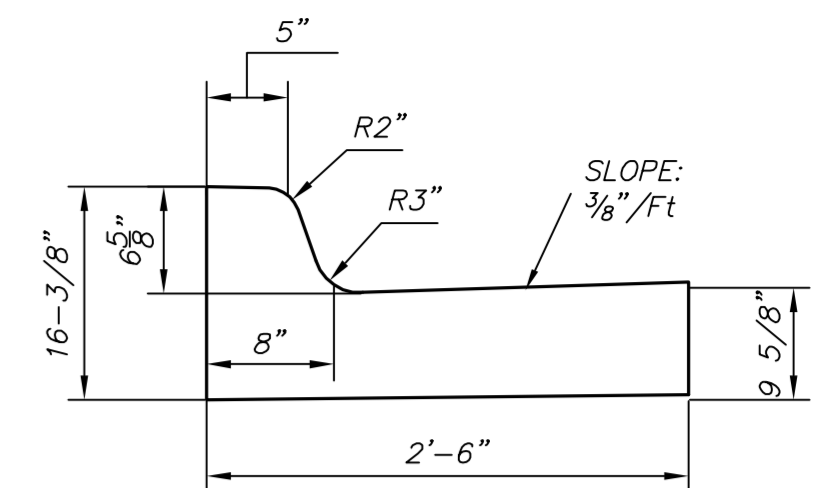




TYPICAL SECTION - Third St
Sta 9+93.11 to Sta 10+16.37 BL 1

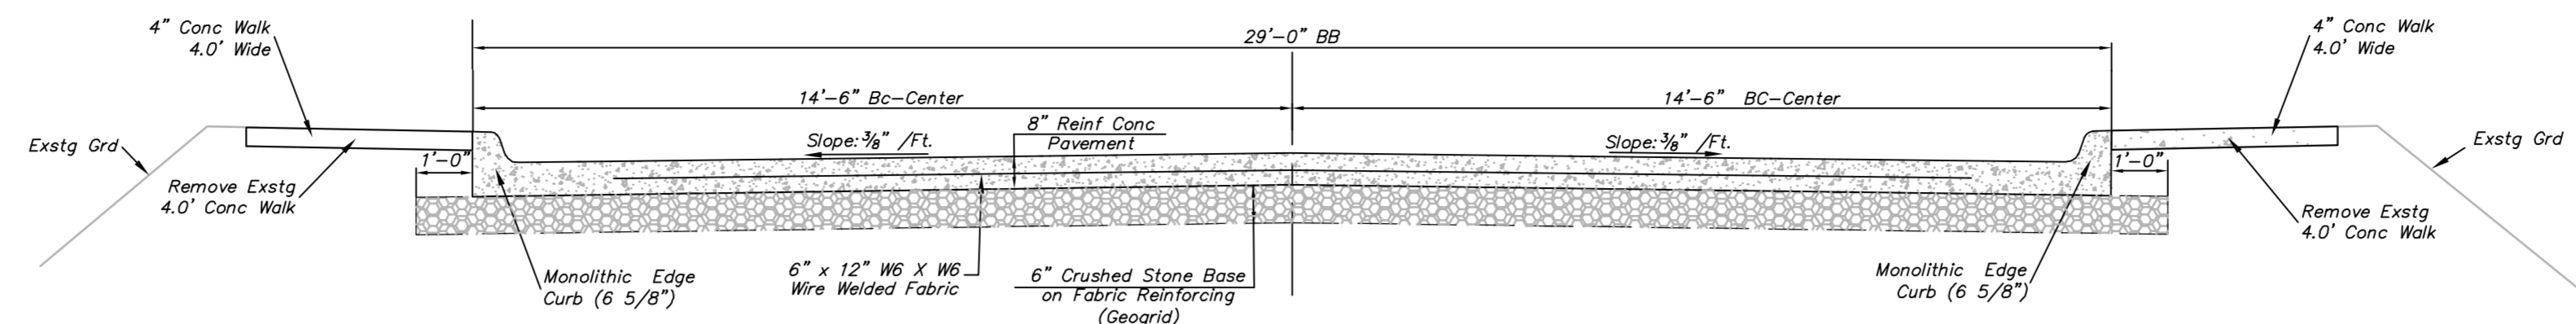


SPECIAL COMBINED CURB & GUTTER
(BRICK PAVER SECTION)

Cost of the Thickened Gutter Section to be
INCIDENTAL to Lump Sum Bid Item "Combined
Curb & Gutter Removal & Replacement".

TYPICAL SECTION - Third St
Sta 10+16.37 to Sta 11+03.00 BL 1

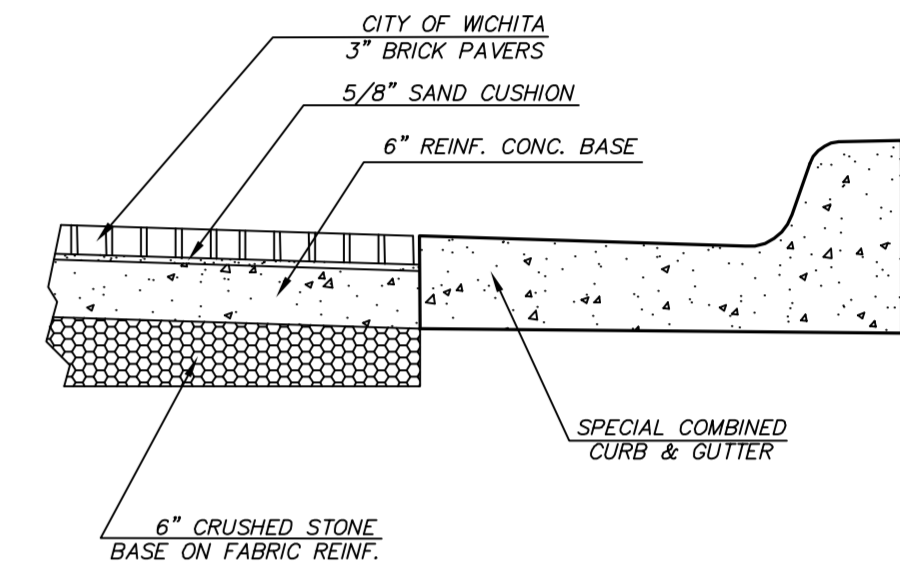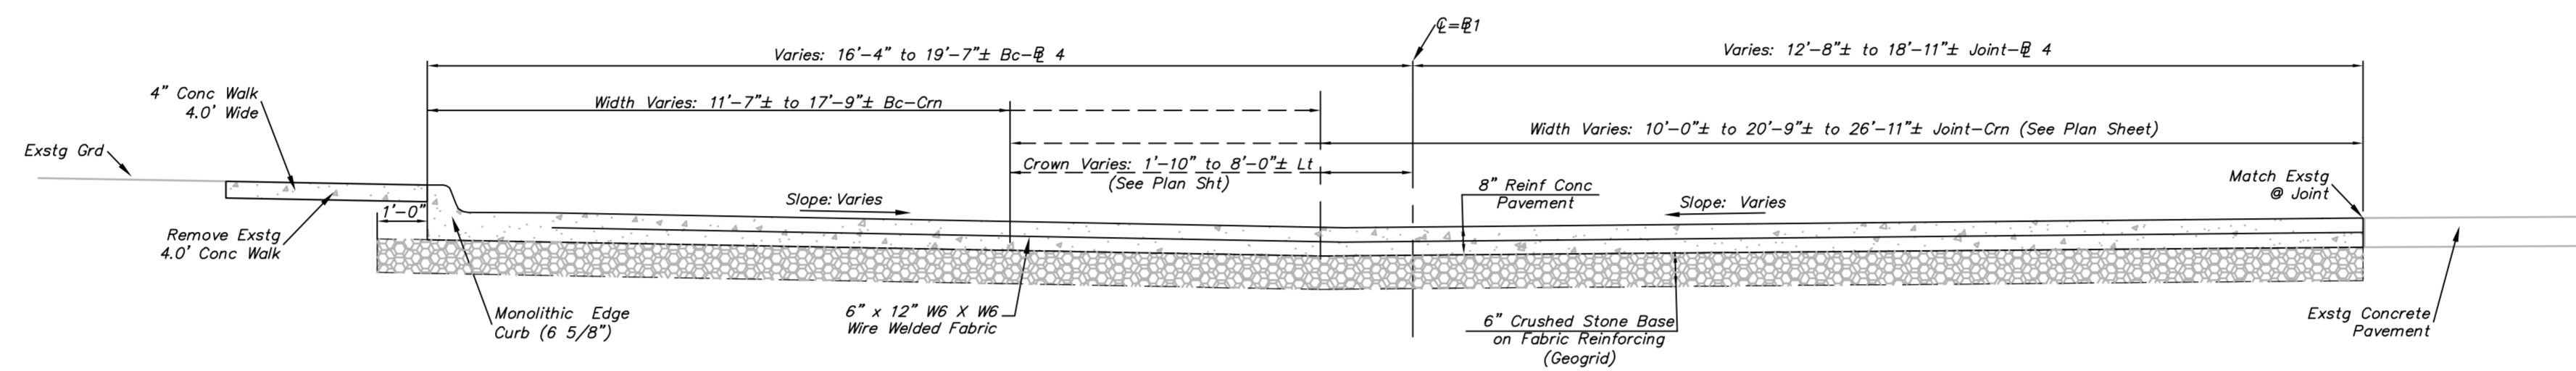


TYPICAL SECTION - Third St
Sta 11+03.00 to Sta 12+04.00 BL 1

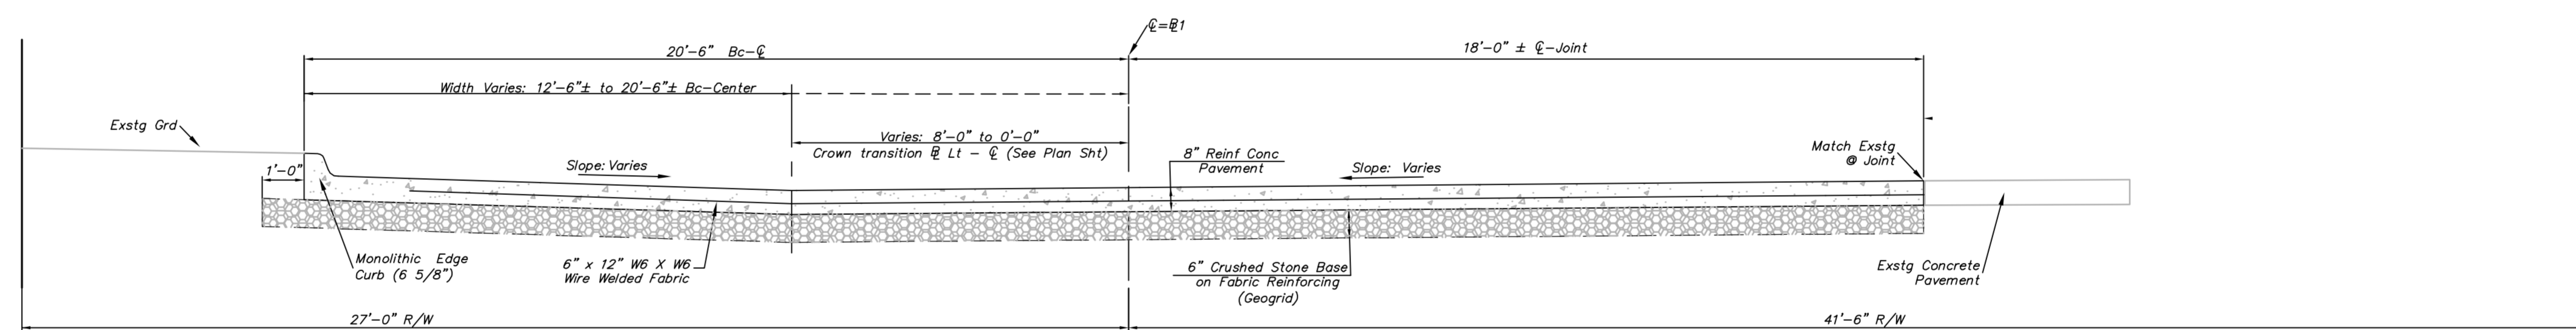

68.5' Right-of-Way

41'-0" bb TYPICAL SECTION - Third St
Sta. 13+11.39 to Sta. 14+32.85 BL 2
Sta. 15+28.64 to Sta. 16+23.13 BL 2
Sta. 16+99.52 to Sta. 19+43.89 BL 2

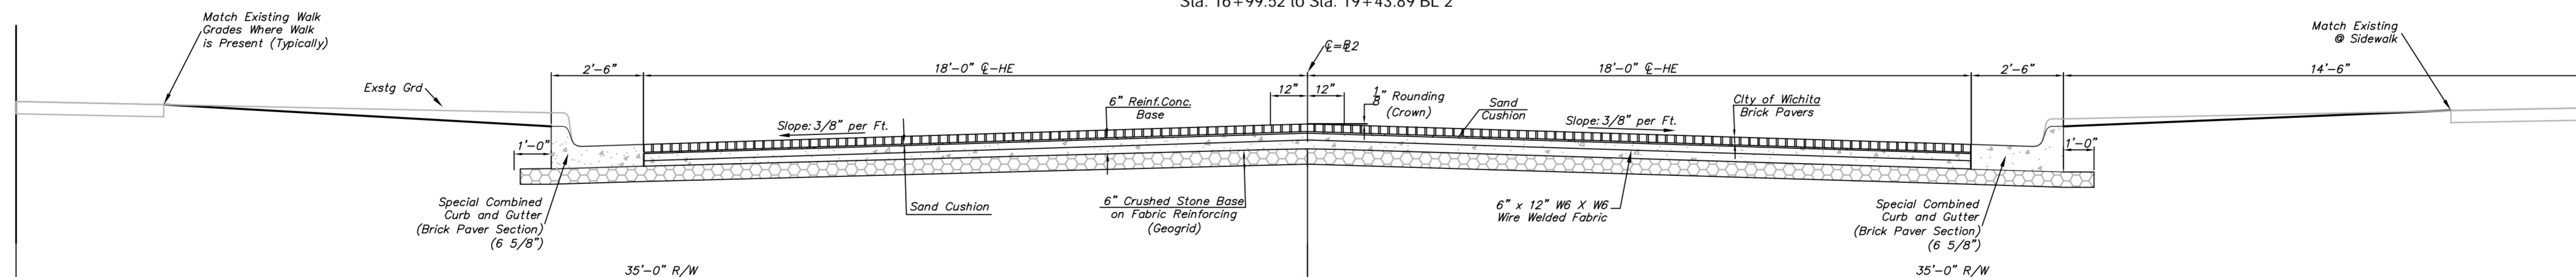

70' Right-of-Way

NOTE:
All paving bricks removed from the existing pavement shall be saved, cleaned, stockpiled and reused for final surface work. Should additional paving bricks be required, they will be available from the City of Wichita stockpiles. All costs associated with cleaning, stockpiling, and hauling brick pavers shall be INCIDENTAL the Removal & Replacement of the Brick Paver Pavement.

Drawing File: E:\eng\Old Town Drainage Ph 2\Details\Typsec.dwg (TypSec01)

Project No. 0610E682 CITY OF WICHITA, KANSAS

Design: KK
Drawn: TCA
Approved: JFB
Scale: N.T.S.

TYPICAL PAVEMENT SECTIONS

DOULGAS AVENUE DRAINAGE OUTFALL PROJECT - PHASE 2

Baughman Company, P.A.
315 Ellis St., Wichita, KS 67211 P 316.262.7171 F 316.262.0149
ENGINEERING | SURVEYING | PLANNING | LANDSCAPE ARCHITECTURE