
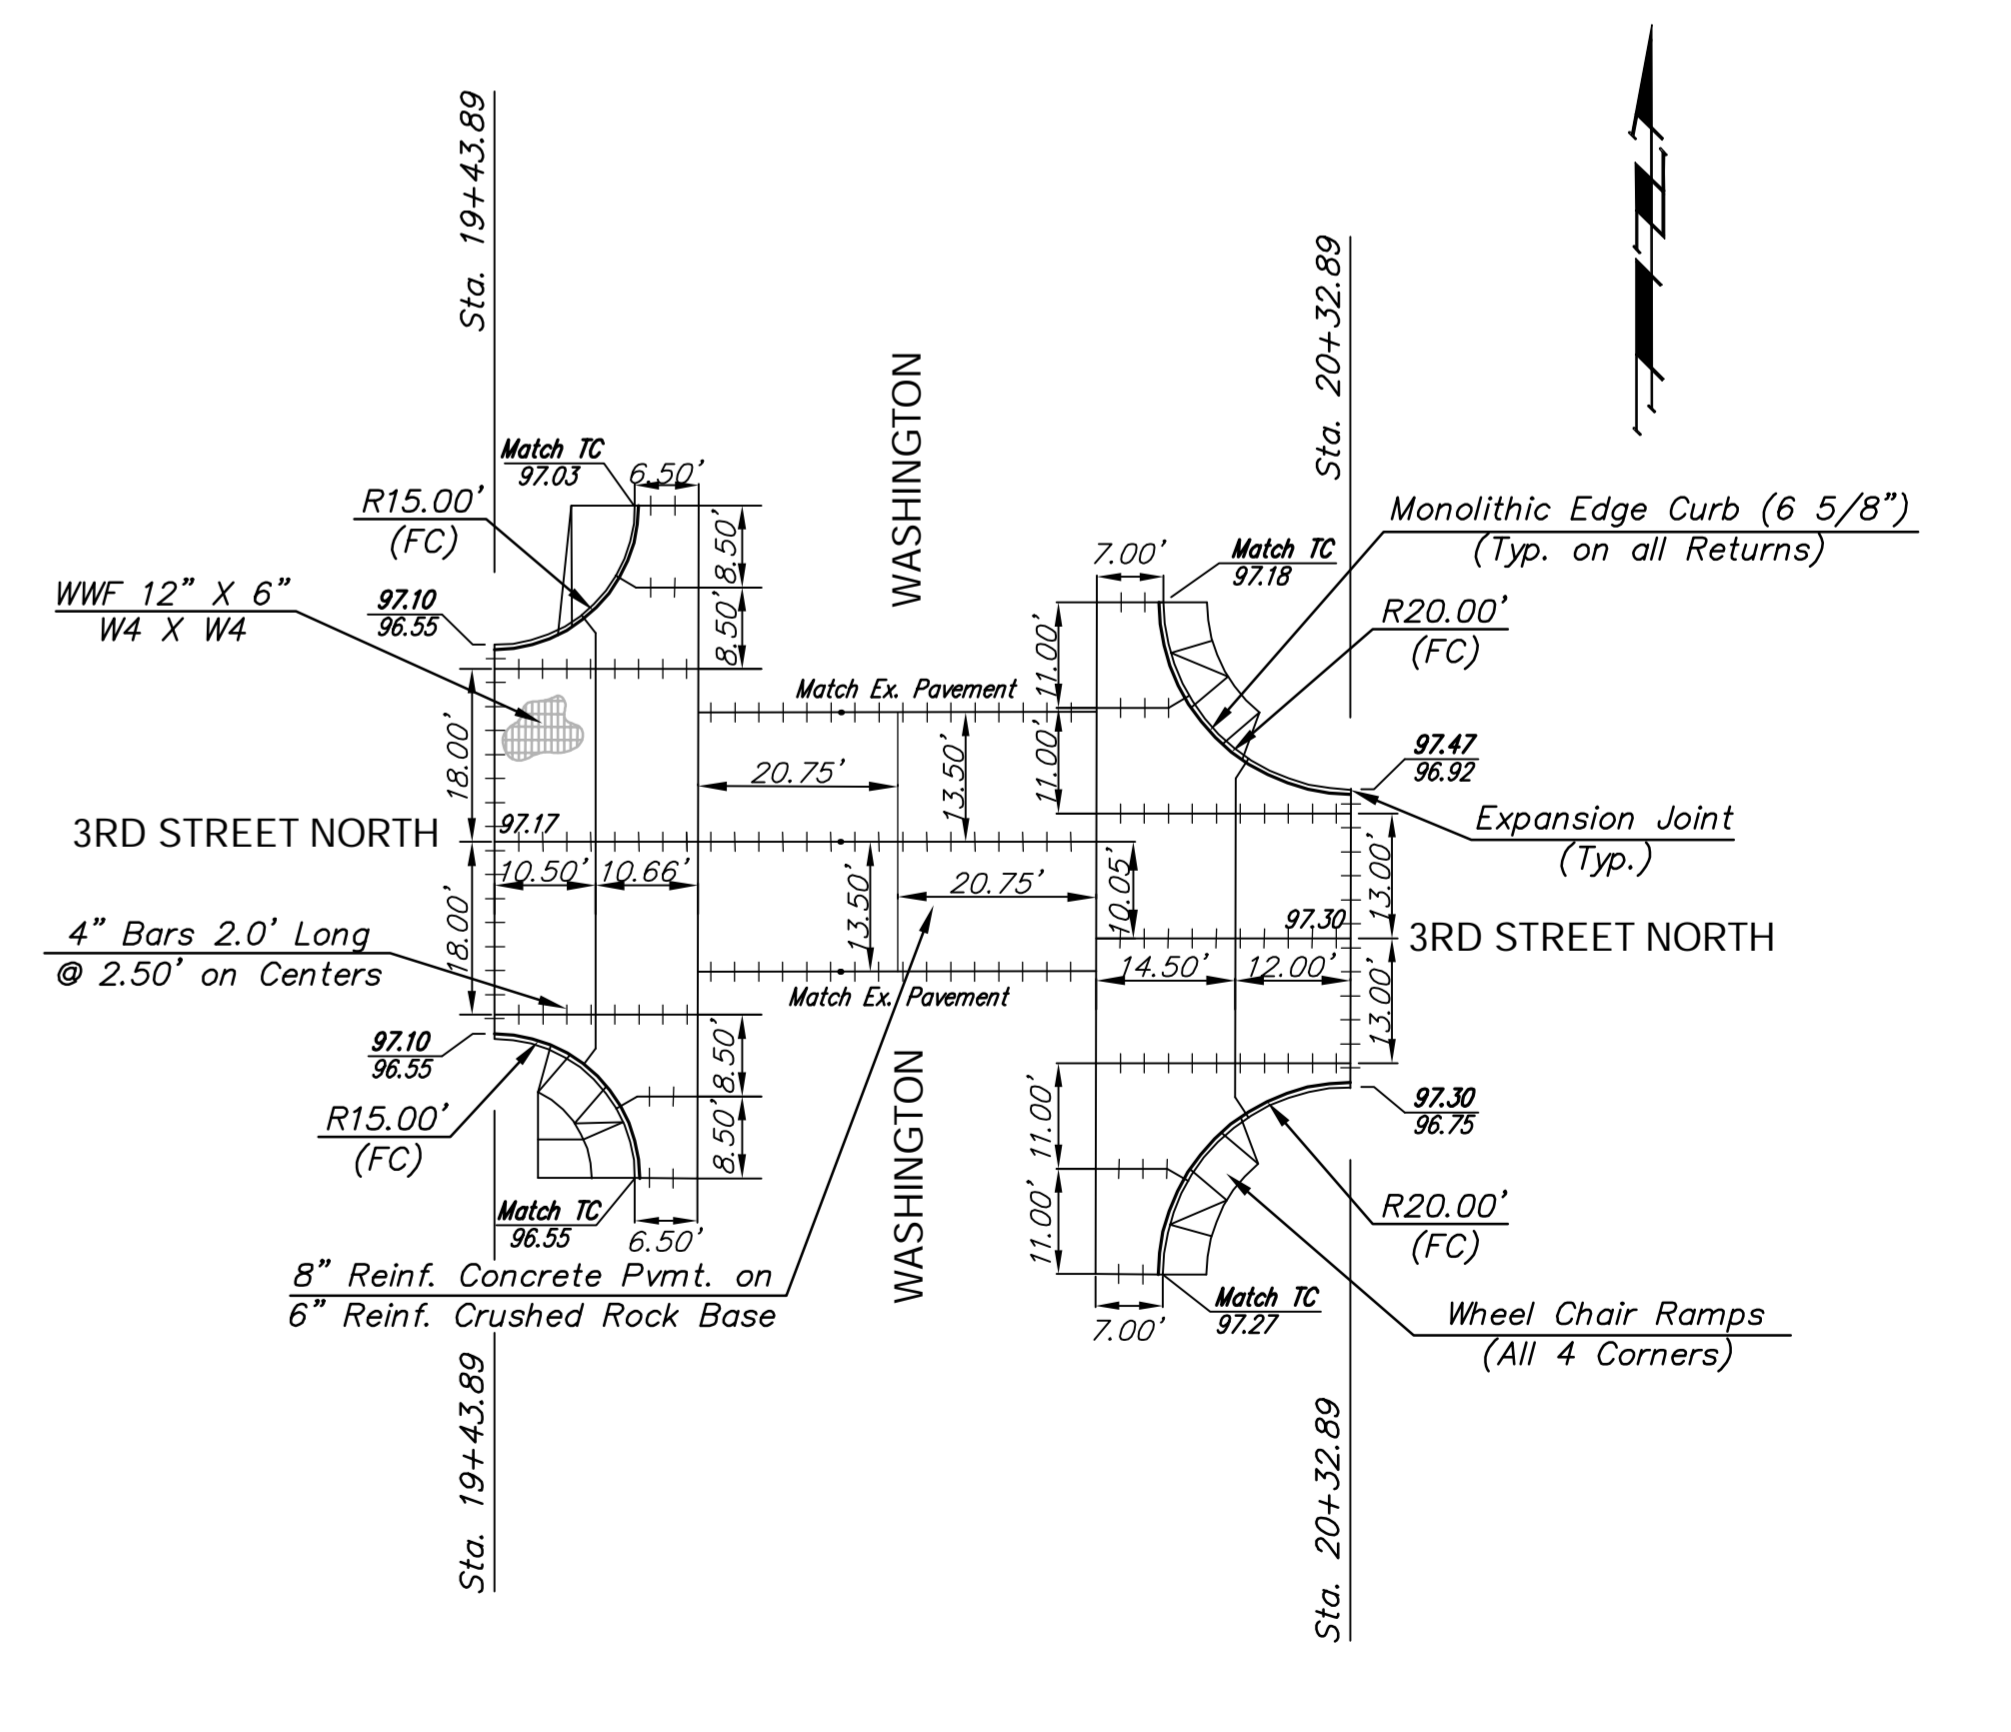
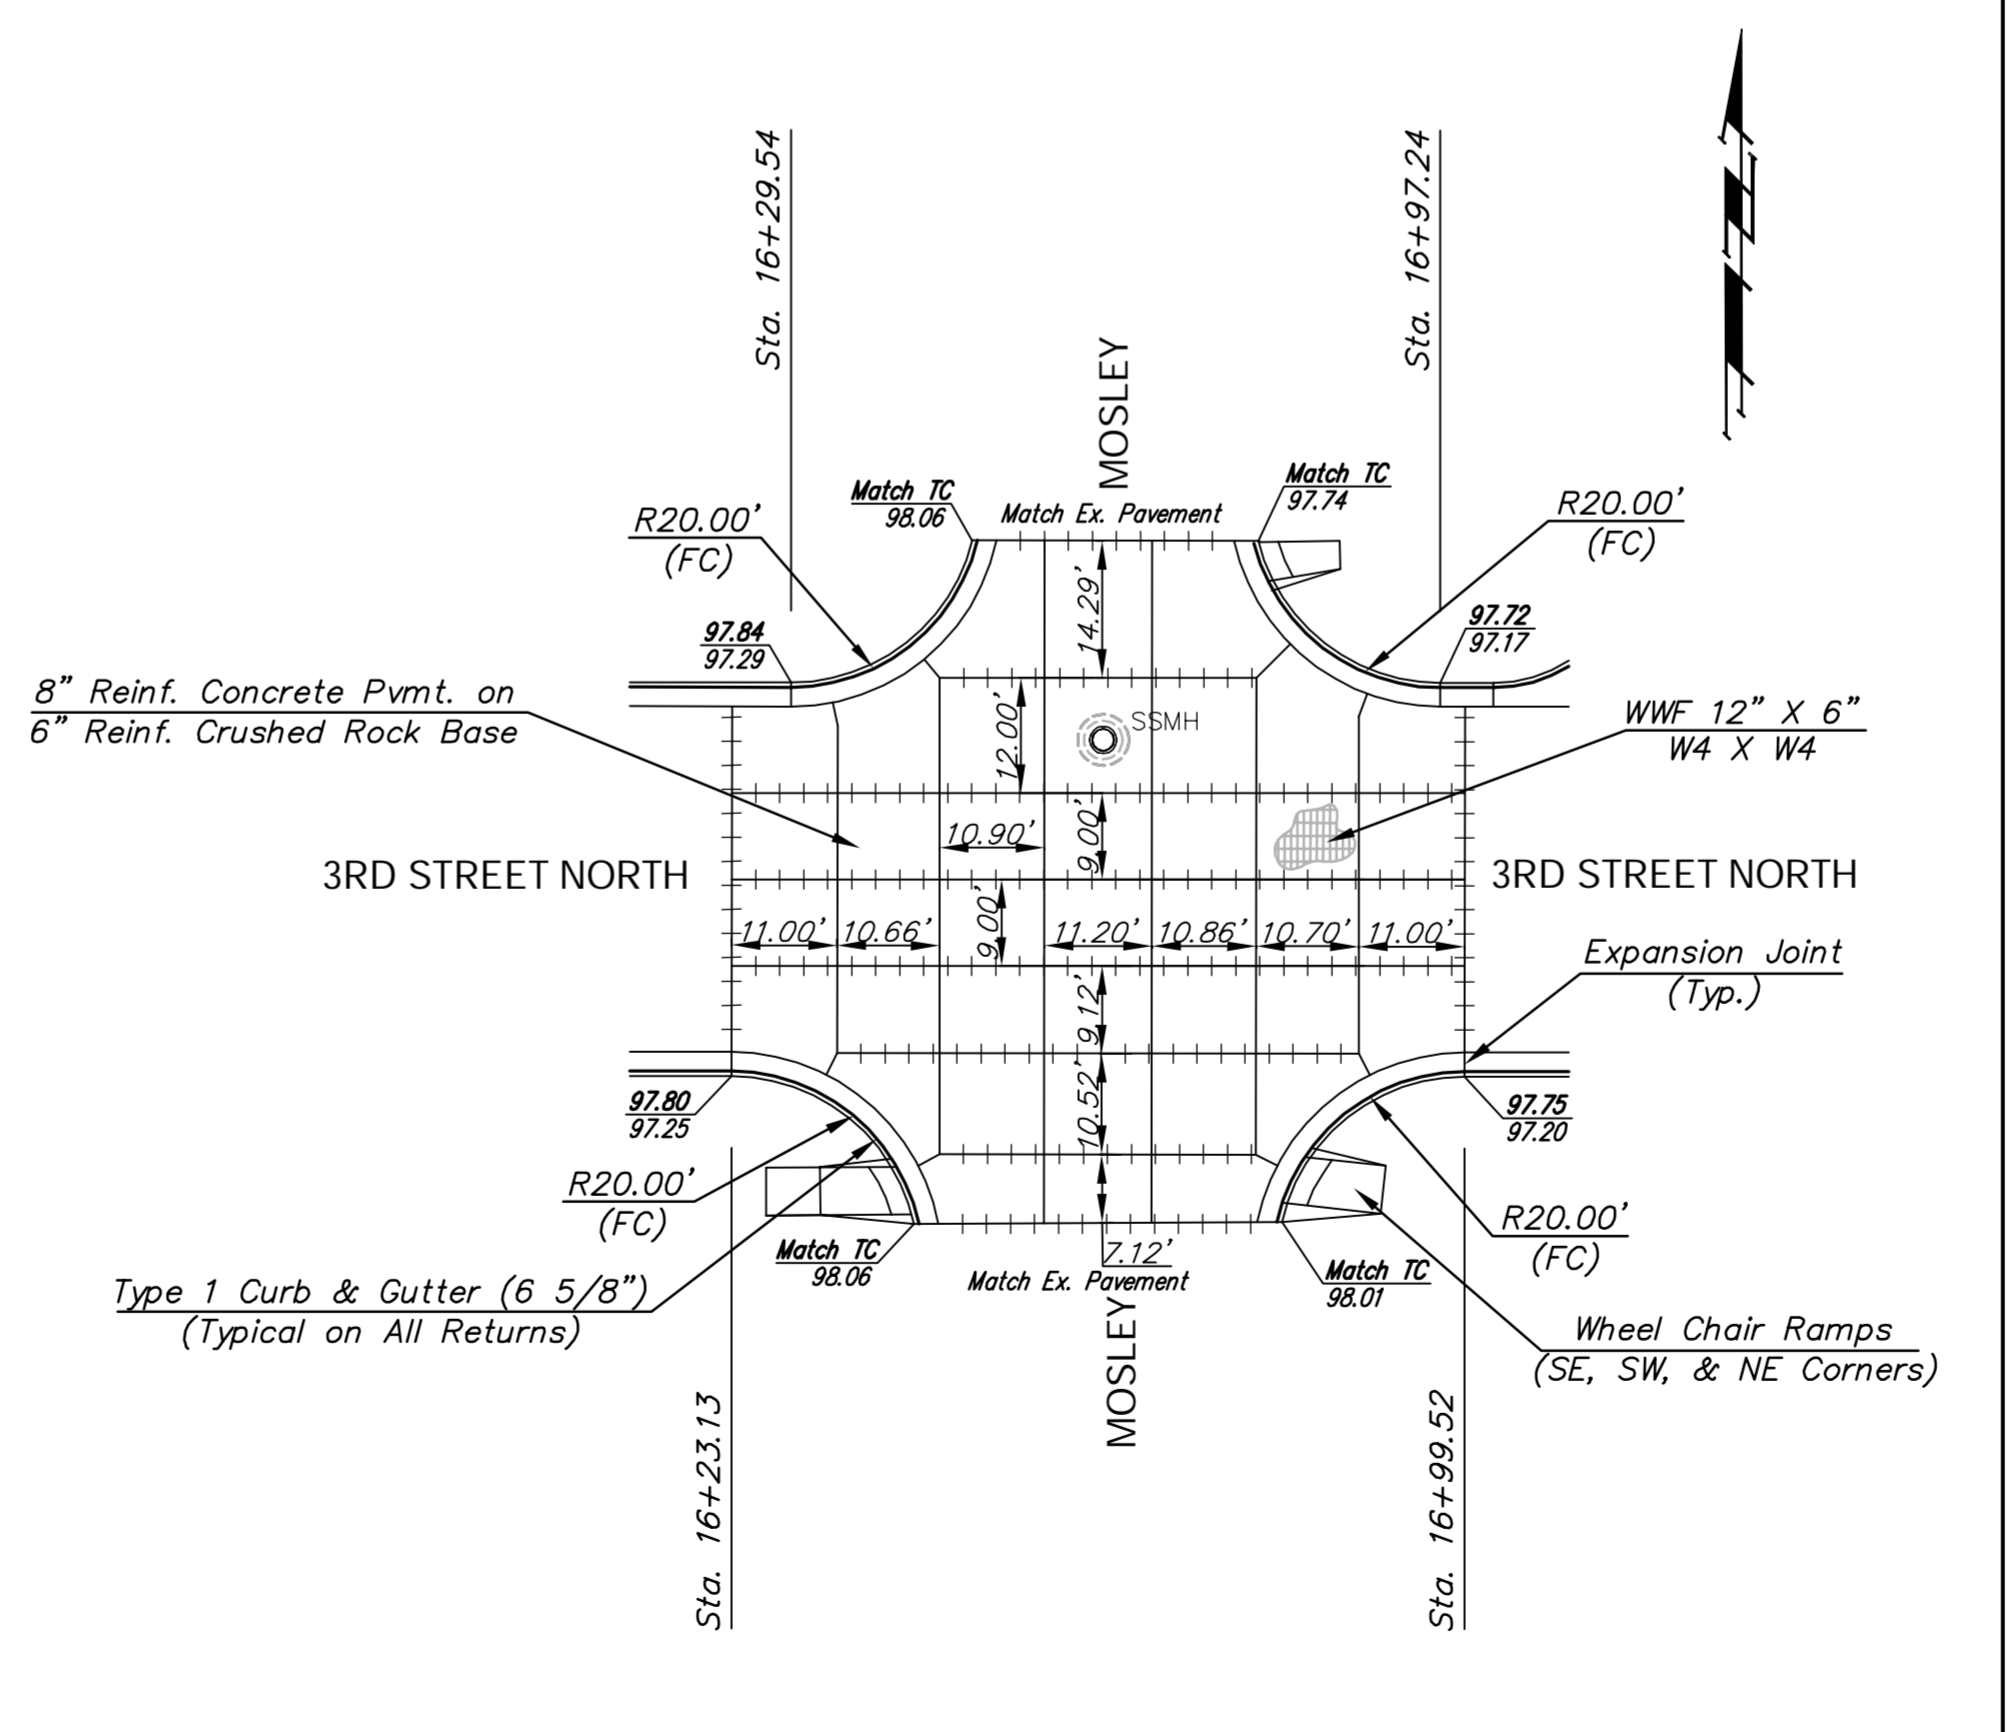


See Paving Plans for Pavements on 3rd Street North

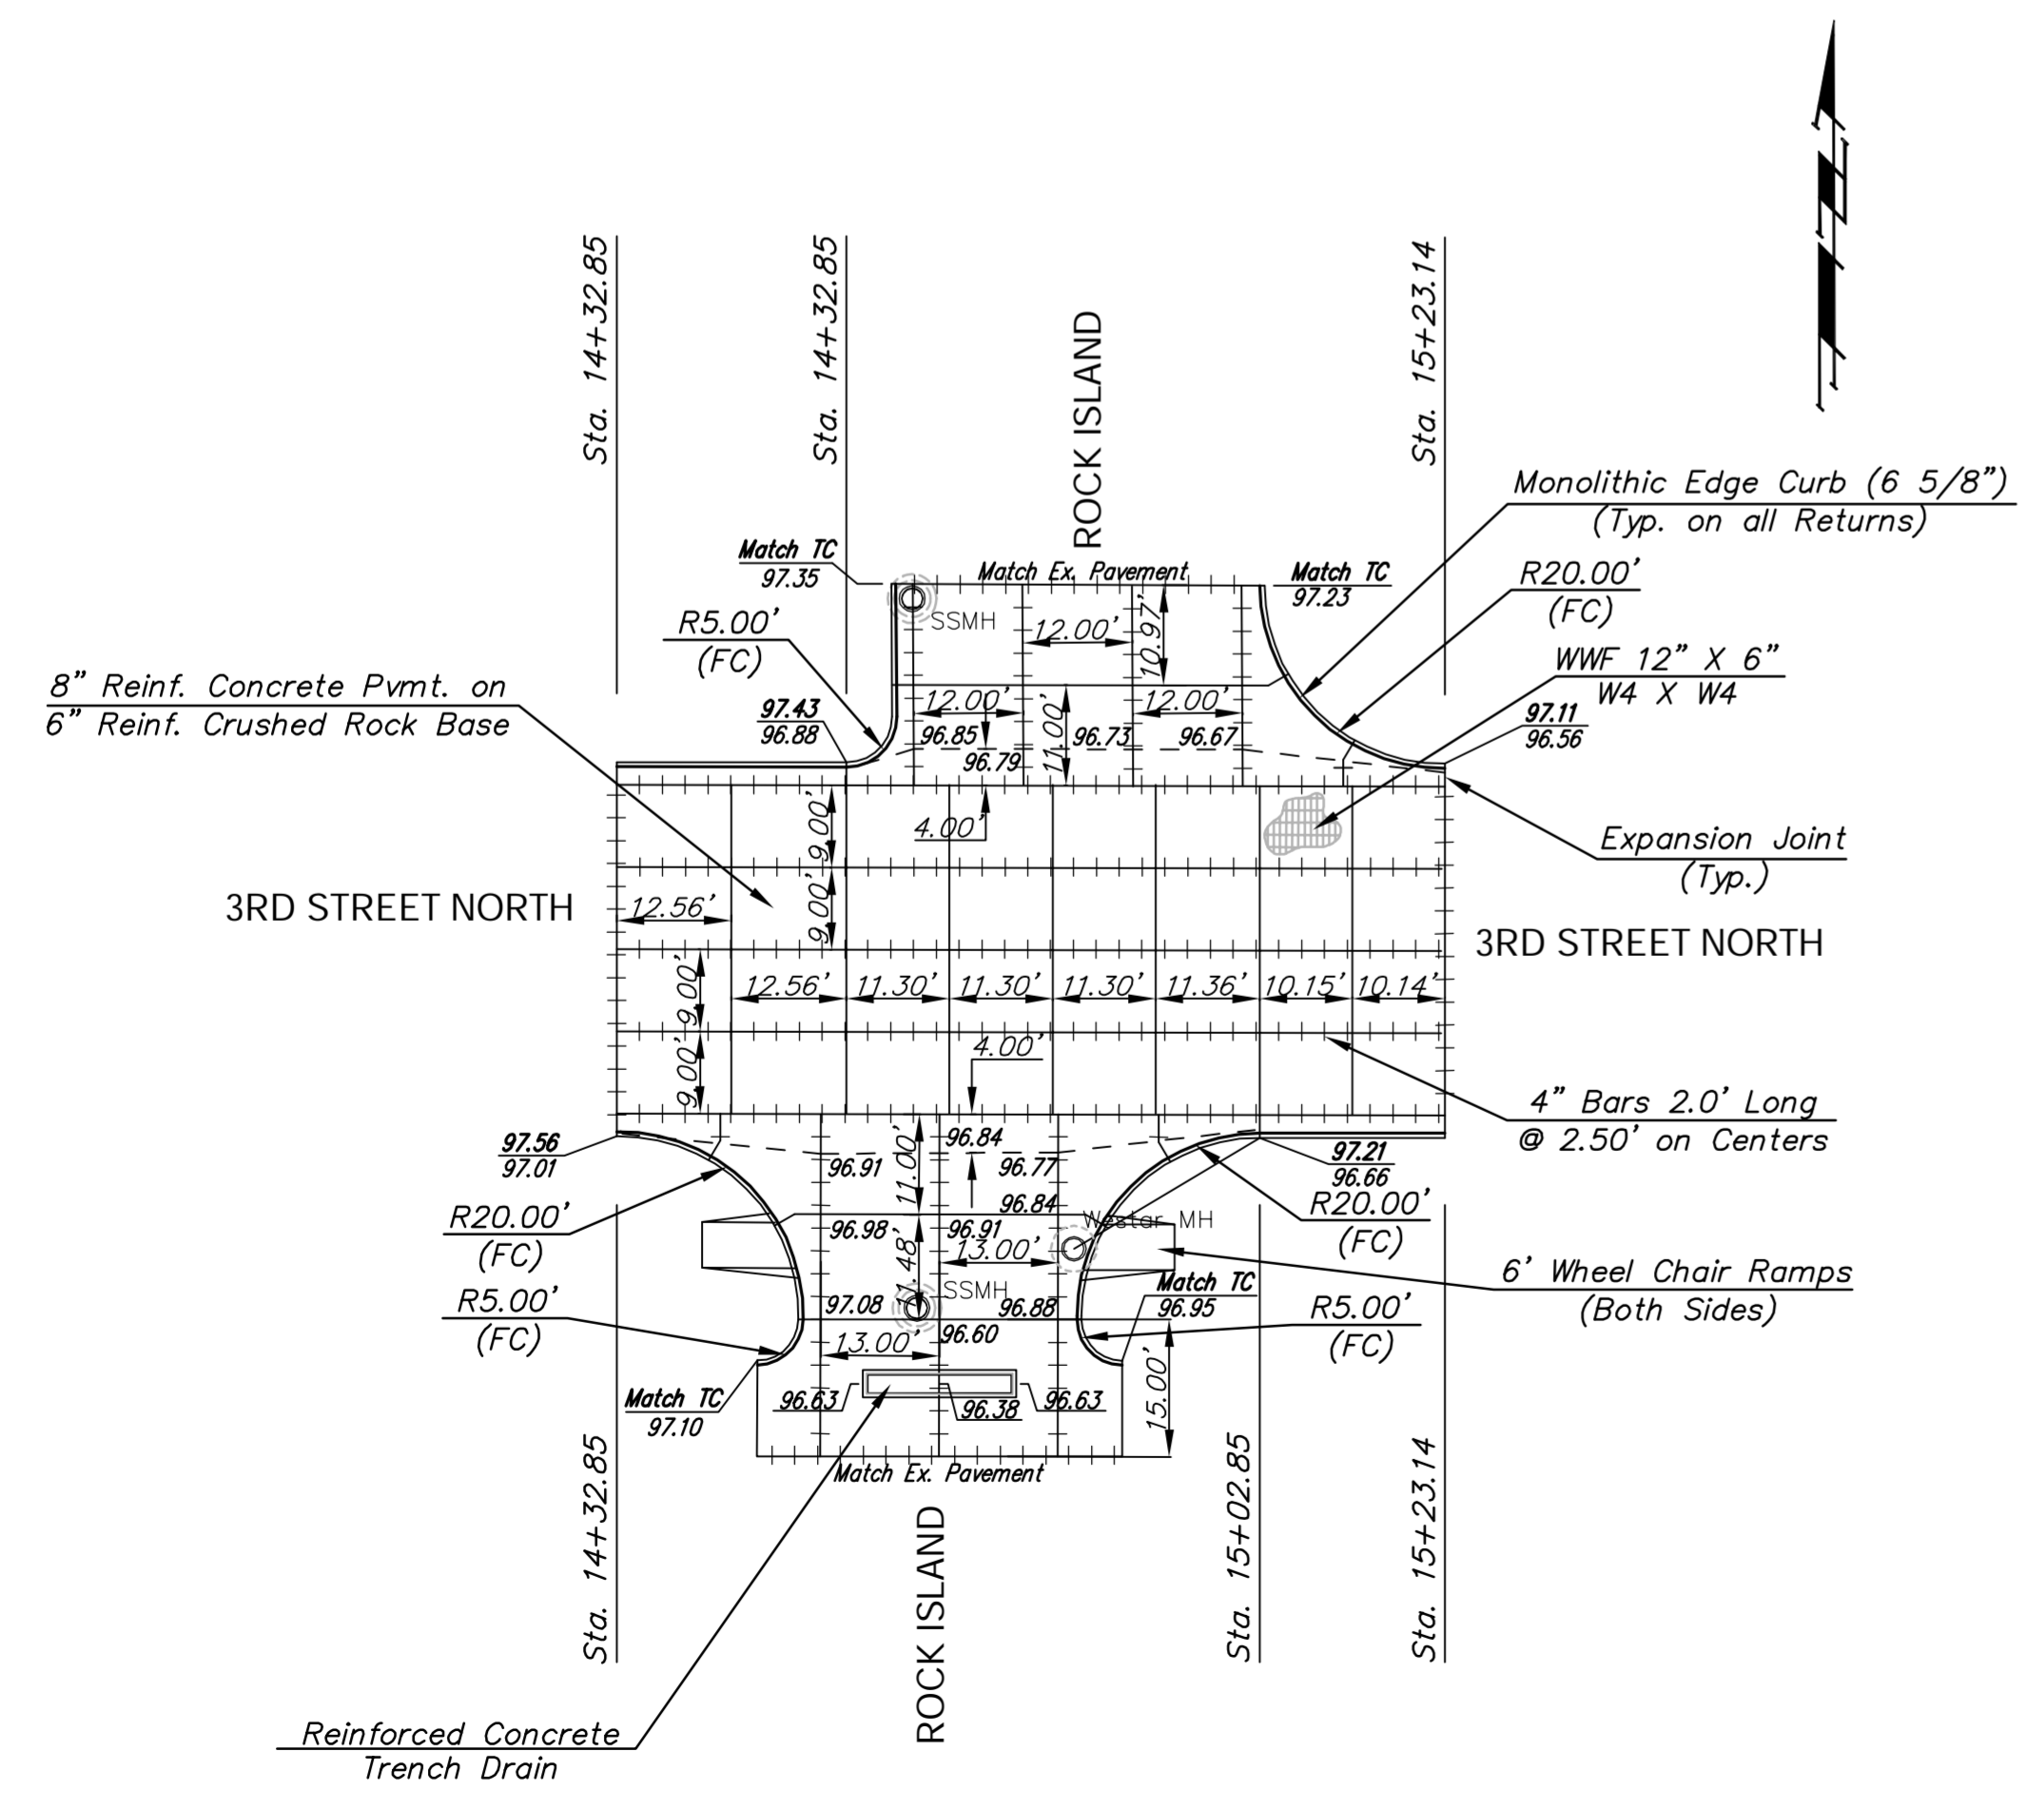

Drawing File: E:\eng\Old Town Drainage Ph 2\Details\Joint Plan.dwg

Project No. 0610E682 CITY OF WICHITA, KANSAS  
**REINFORCED CONCRETE PAVEMENT  
 JOINT & GRADING PLAN**  
 DOUGLAS AVENUE DRAINAGE OUTFALL PROJECT - PHASE 2

**Baughman Company, P.A.**  
 315 Ellis St., Wichita, KS 67211 P 316-262-7171 F 316-262-0149  
 ENGINEERING | SURVEYING | PLANNING | LANDSCAPE ARCHITECTURE

February 2008  
 SHEET  
**46**  
 OF  
**54**