

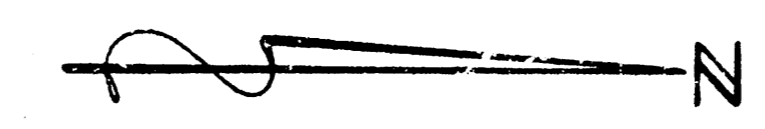


Survey By R. Riggs Ex. 10-16
 Drawn By D. Garner, 10-16
 Checked By _____ Date _____

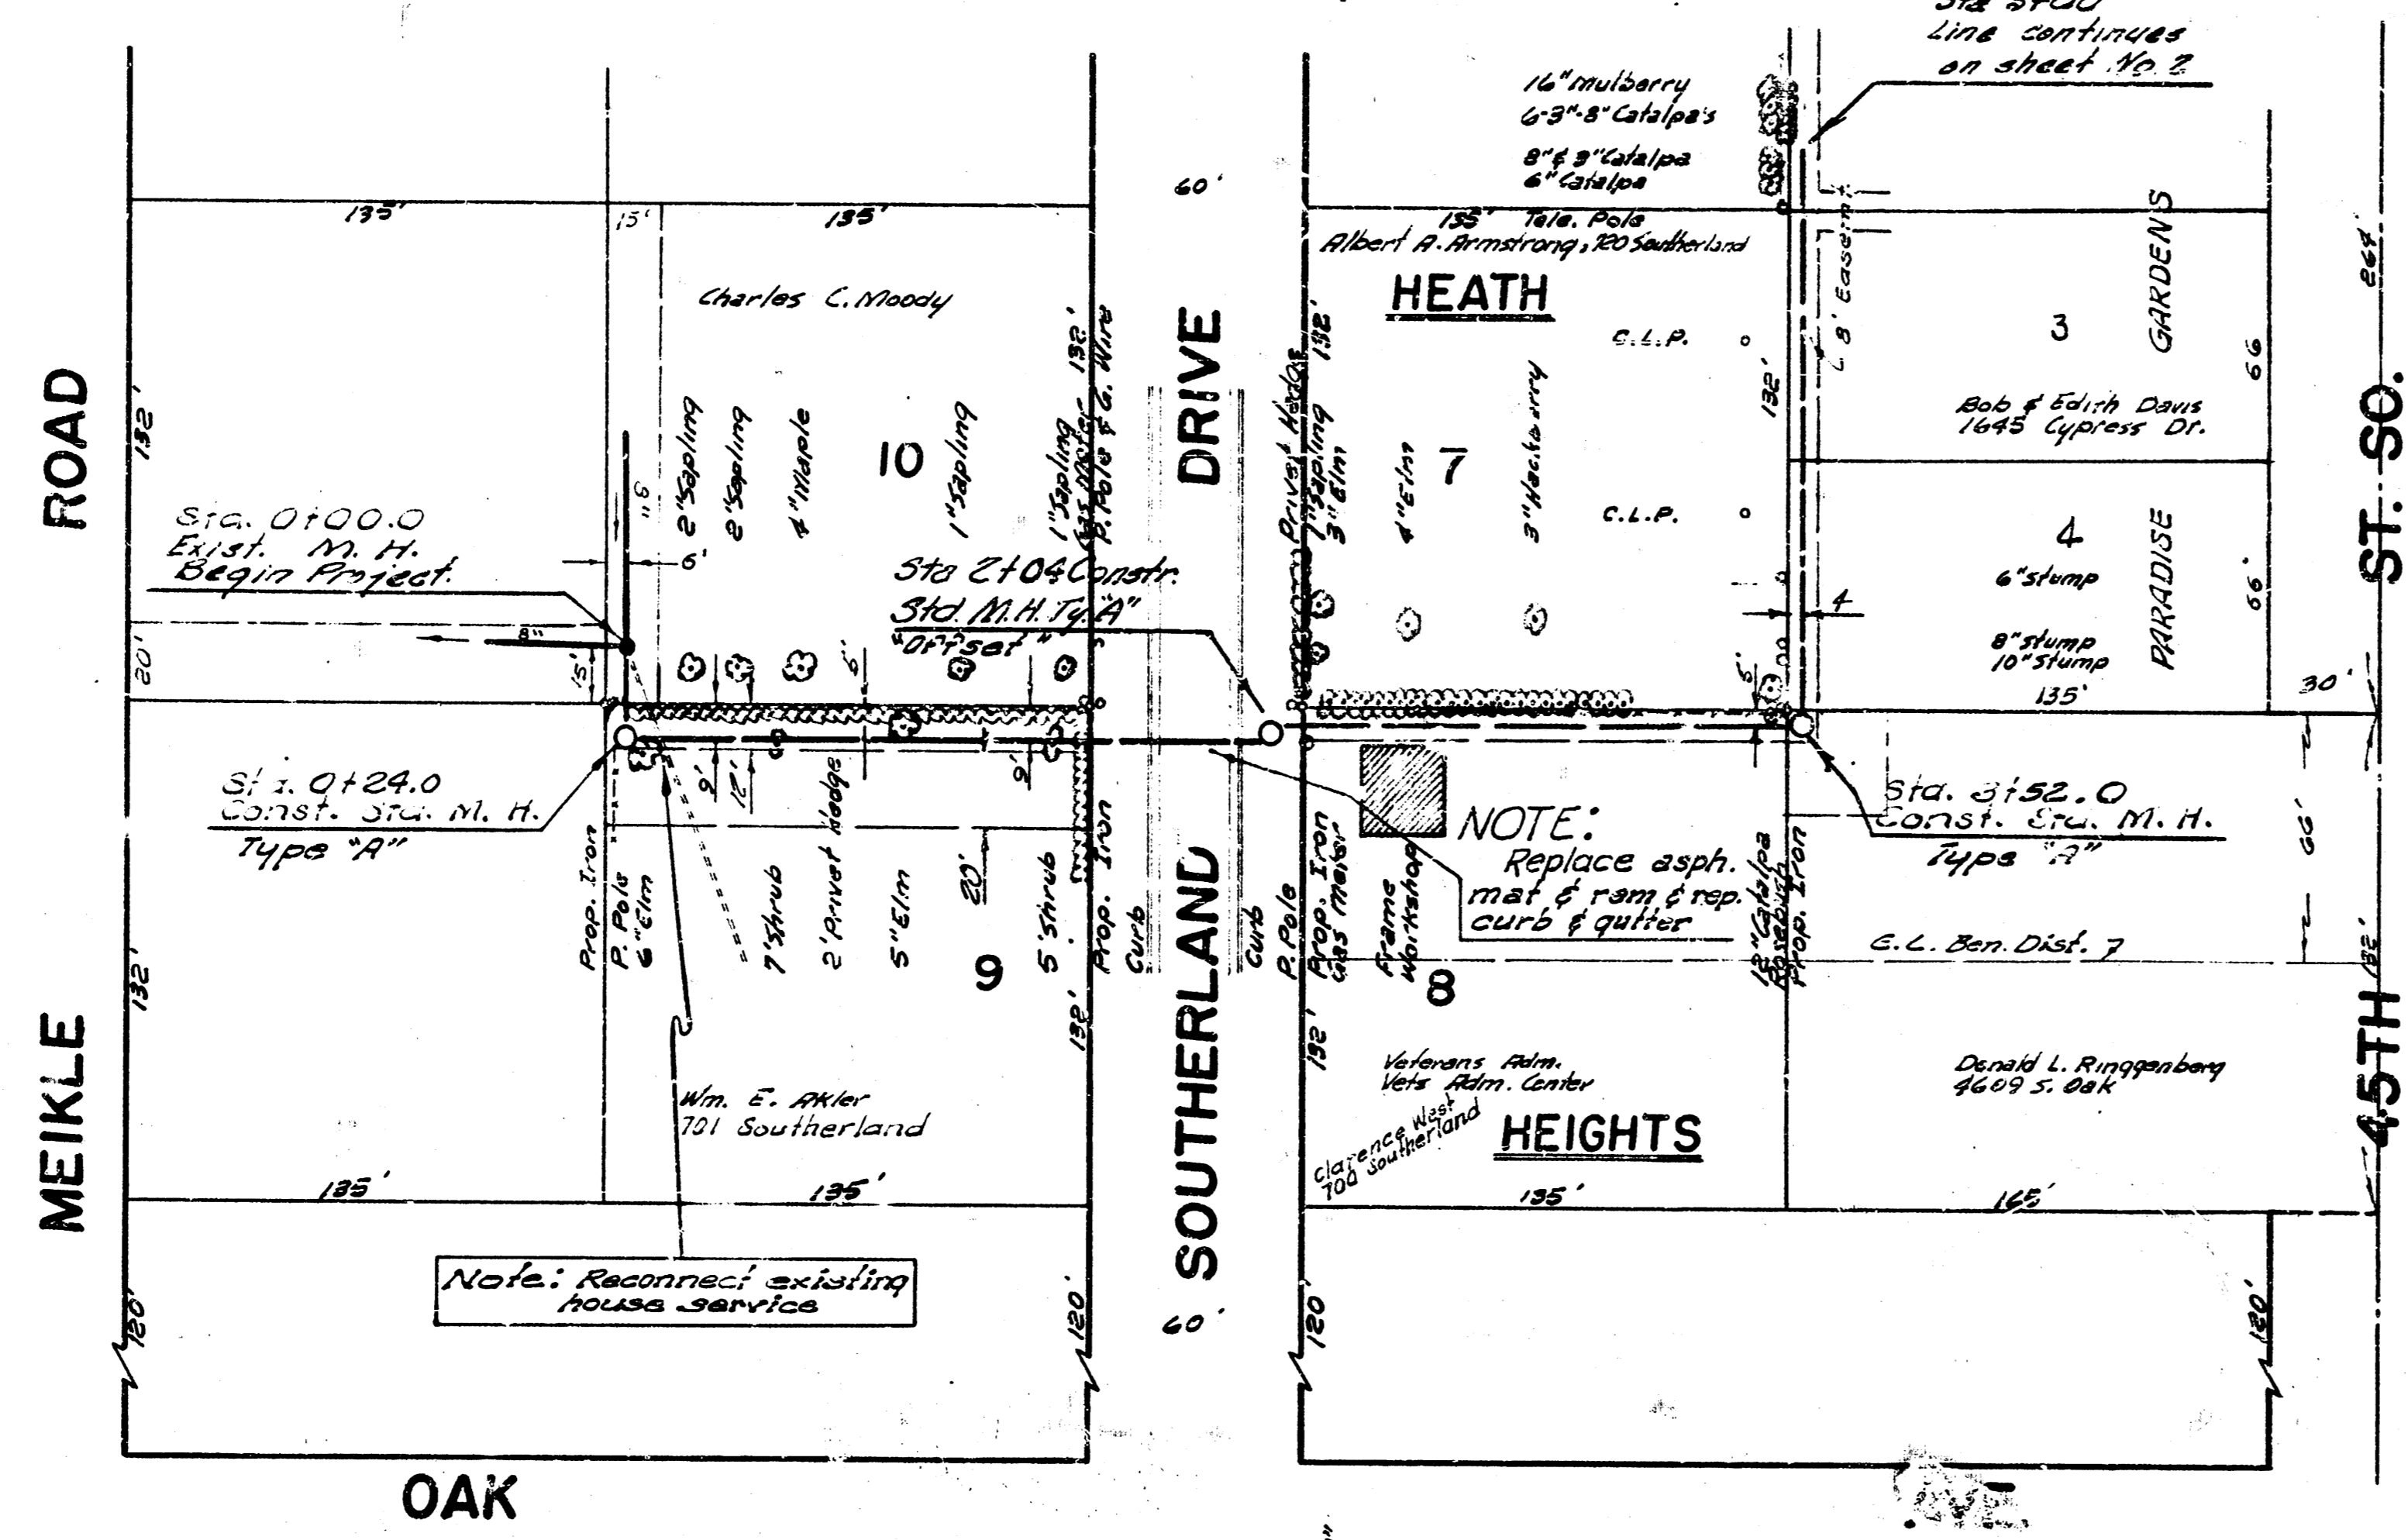

PLAN SCALE 1" = 40'
 PROFILE SCALE 1" = 4' VERT.
 1" = 40' HOR.

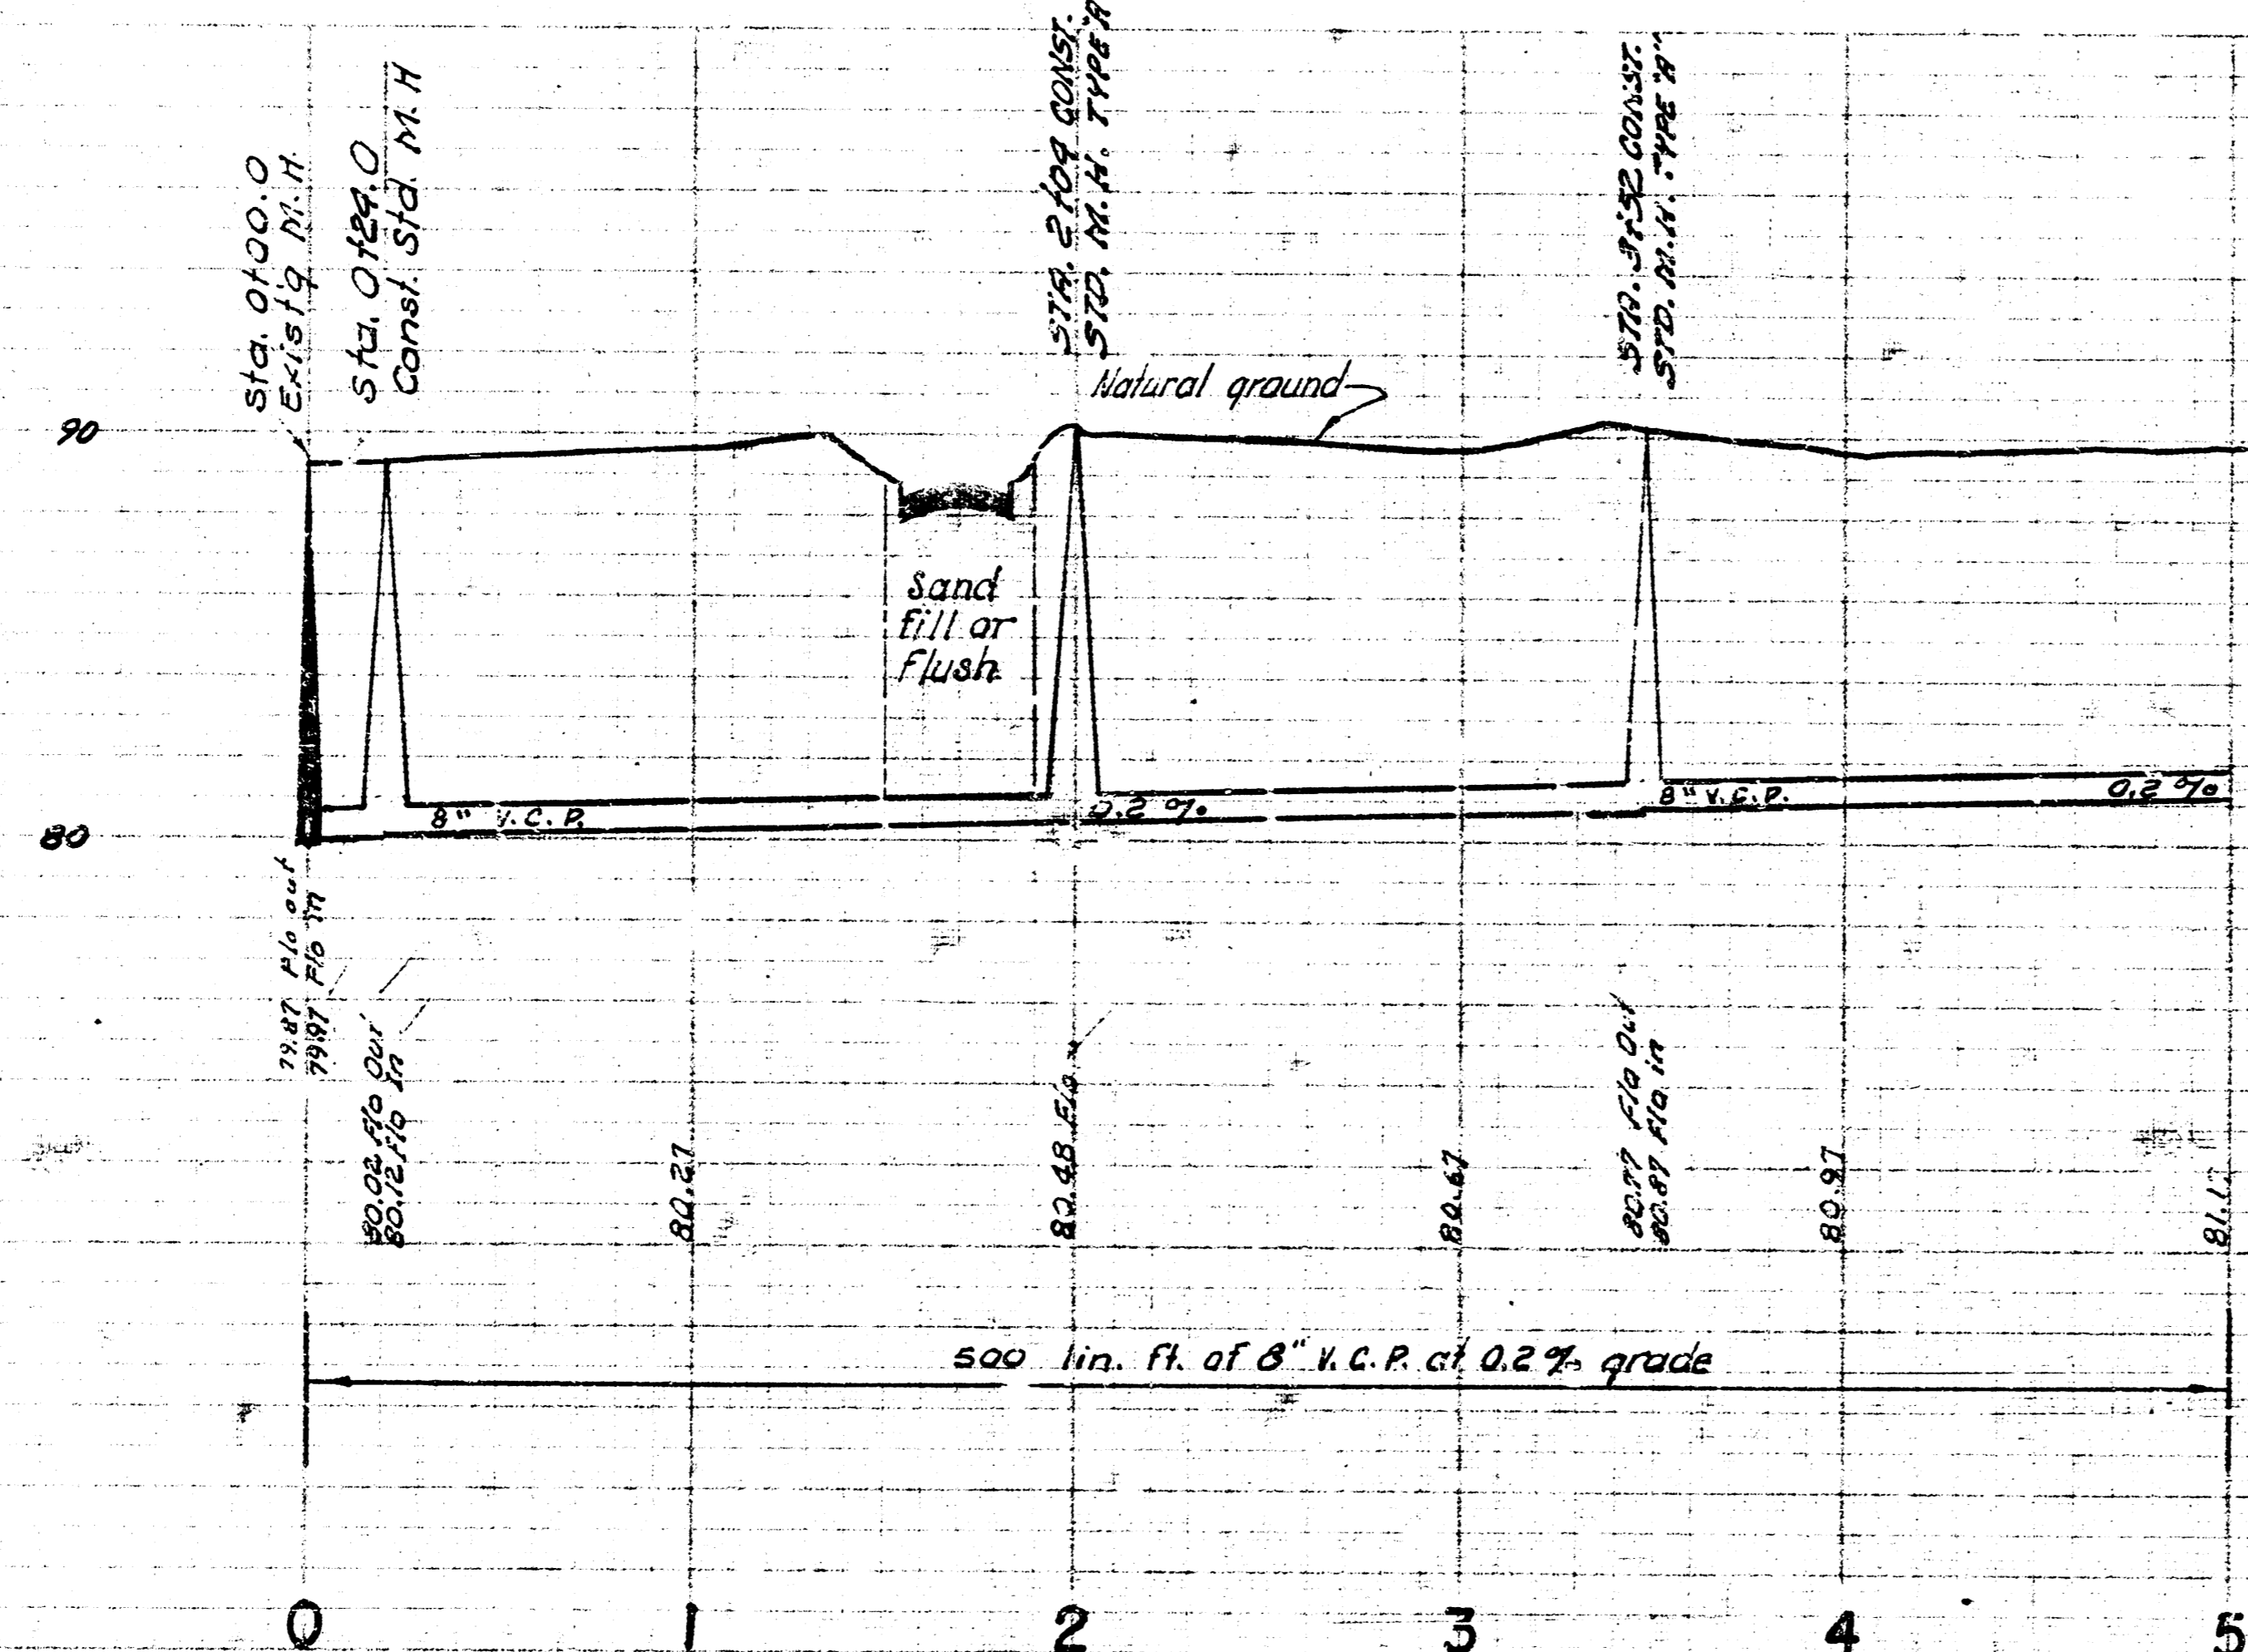

B.M. 90.76 R.R. SPK. S.S. P.F. 120' W. OF OAK ON S.S. SOUTHERLAND
 B.M. 89.36 N.W. COR. CONC. BASE LT. POLE APPROX. 75' SO. OF 45TH ST. SO. & W.S. SENECA



1/2

LAT. 3, GLENVILLE S.S.
 CITY OF WICHITA, KANSAS
 B.E. SMITH, CITY ENGINEER
 PROJ. NO. C23-102 DATE APRIL 1961

