



CENTRAL

AVENUE

71	72
69	70
67	68
65	66
63	64
61	62
59	60
57	58
55	56
53	54
51	52
49	50

Map of
Sewer District N^o 2

Wichita - Kans.

Scale - One Inch = 50 Feet.

47	48
45	46
43	44
41	42
39	40
37	38
35	36
33	34
31	32
29	30
27	28
25	26

47	48
45	46
43	44
41	42
39	40
37	38
35	36
33	34
31	32
29	30
27	28
25	26

47	48
45	46
43	44
41	42
39	40
37	38
35	36
33	34
31	32
29	30
27	28
25	26

47	48
45	46
43	44
41	42
39	40
37	38
35	36
33	34
31	32
29	30
27	28
25	26

47	48
45	46
43	44
41	42
39	40
37	38
35	36
33	34
31	32
29	30
27	28
25	26

23	24
21	22
19	20

23	24
21	22
19	20

23	24
21	22
19	20


23	24
21	22
19	20

23	24
21	22
19	20

FLUSH TANK
Sewer District No 2
WICHITA-KANS.

J. W. Thompson
City Engineer

Scale 1" = 1'

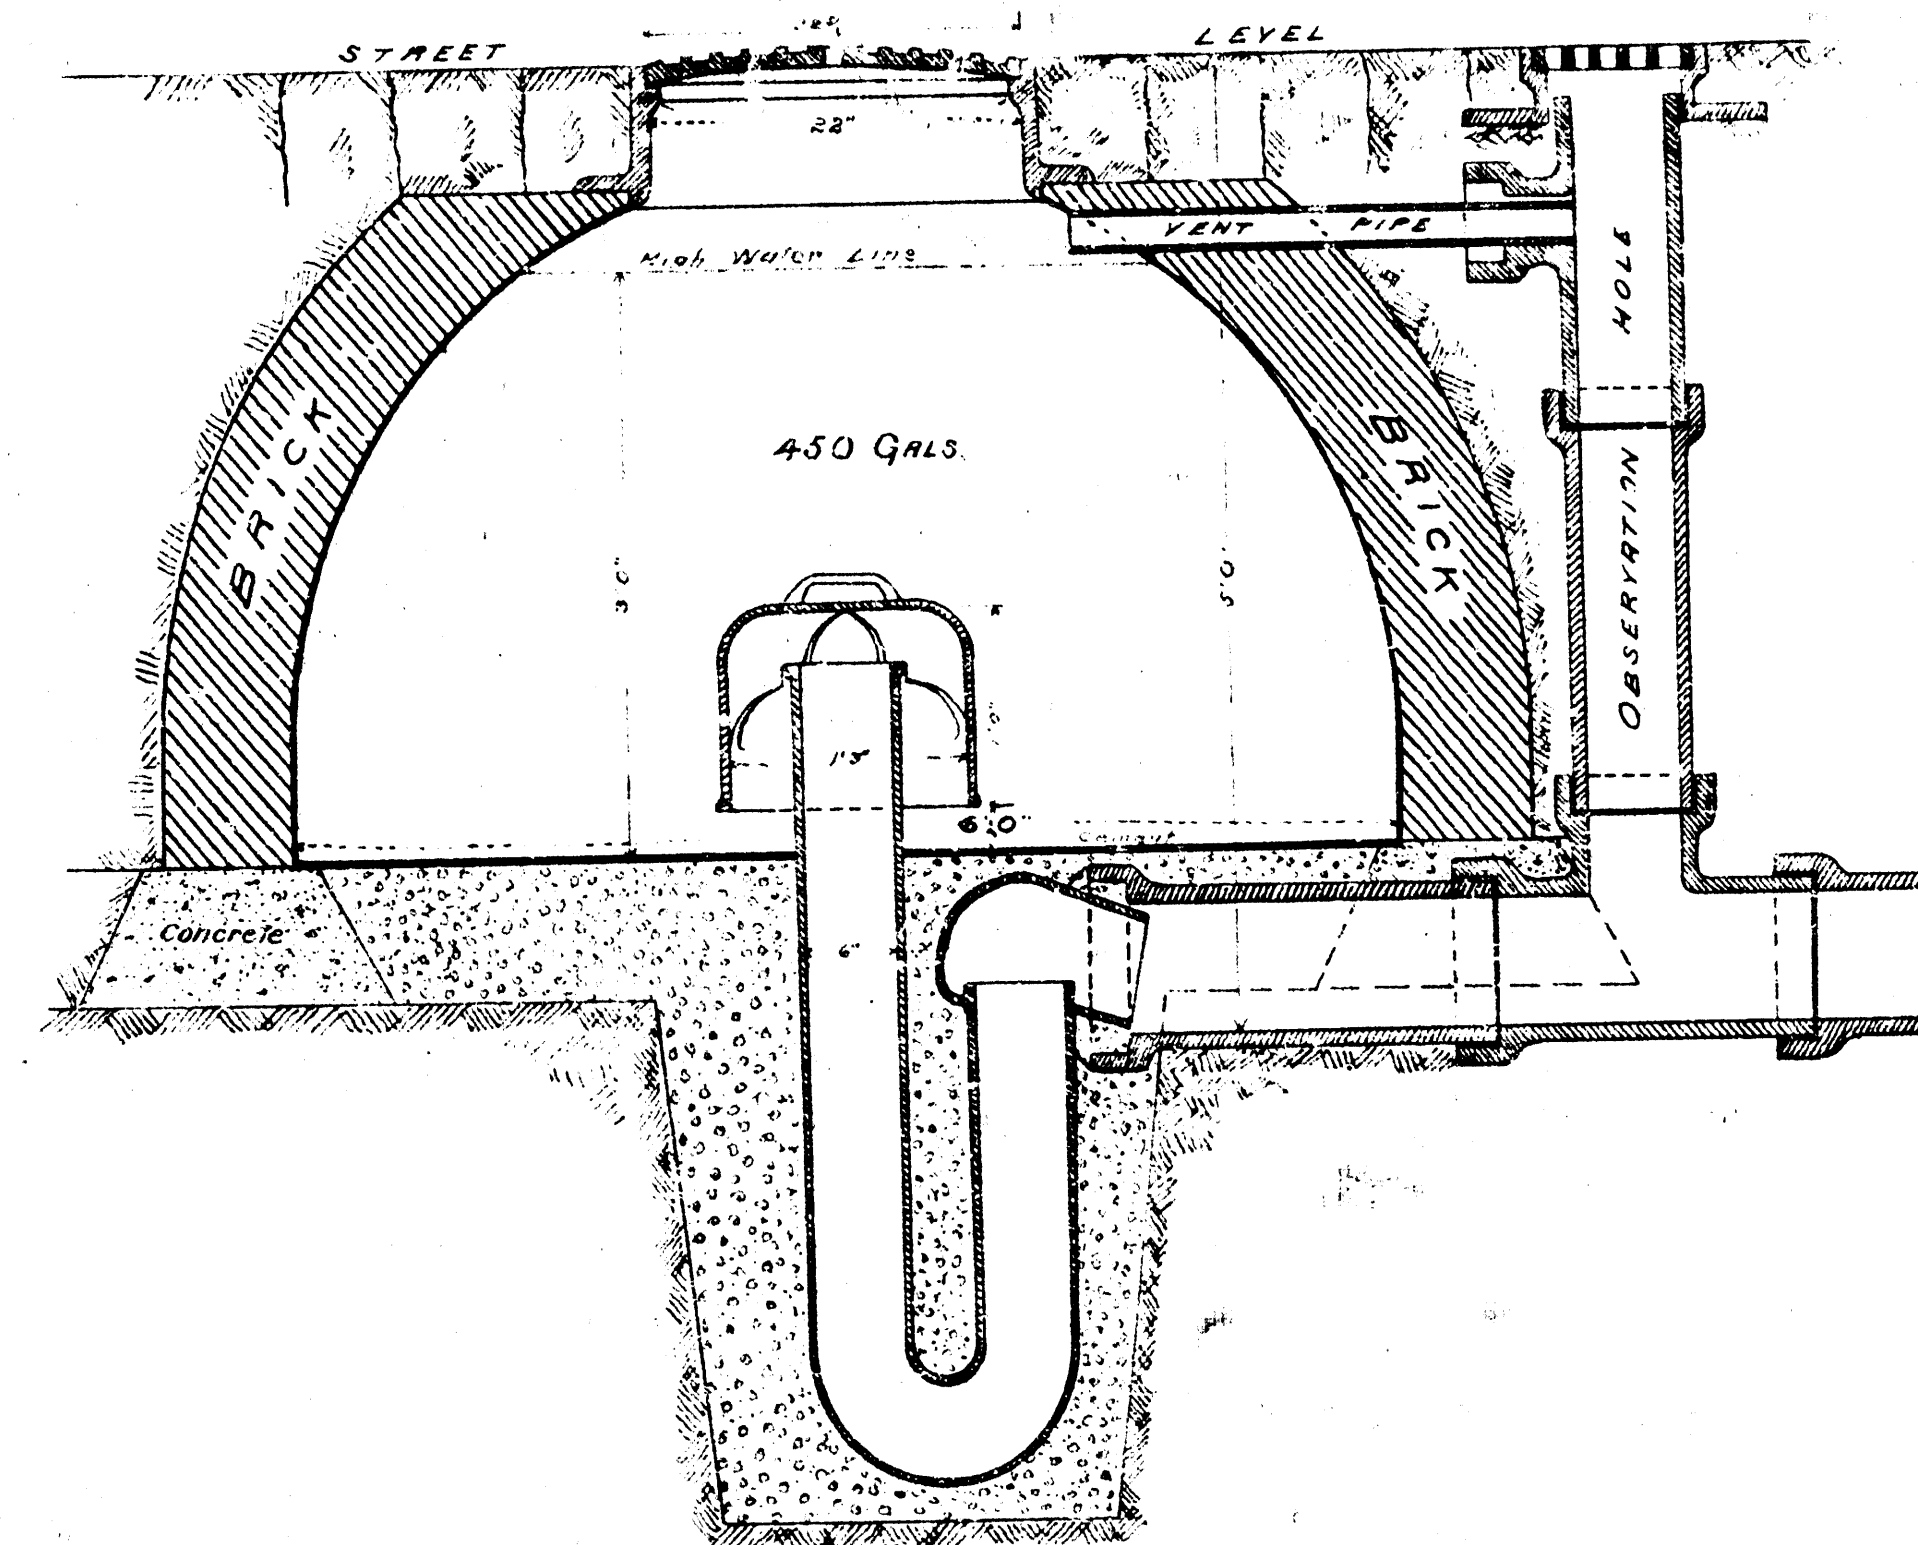


—MANHOLE—

Sewer District N^o 2

WICHITA-KANS.

W. L. Buchanan,
City Engineer

VERTICAL SECTION.

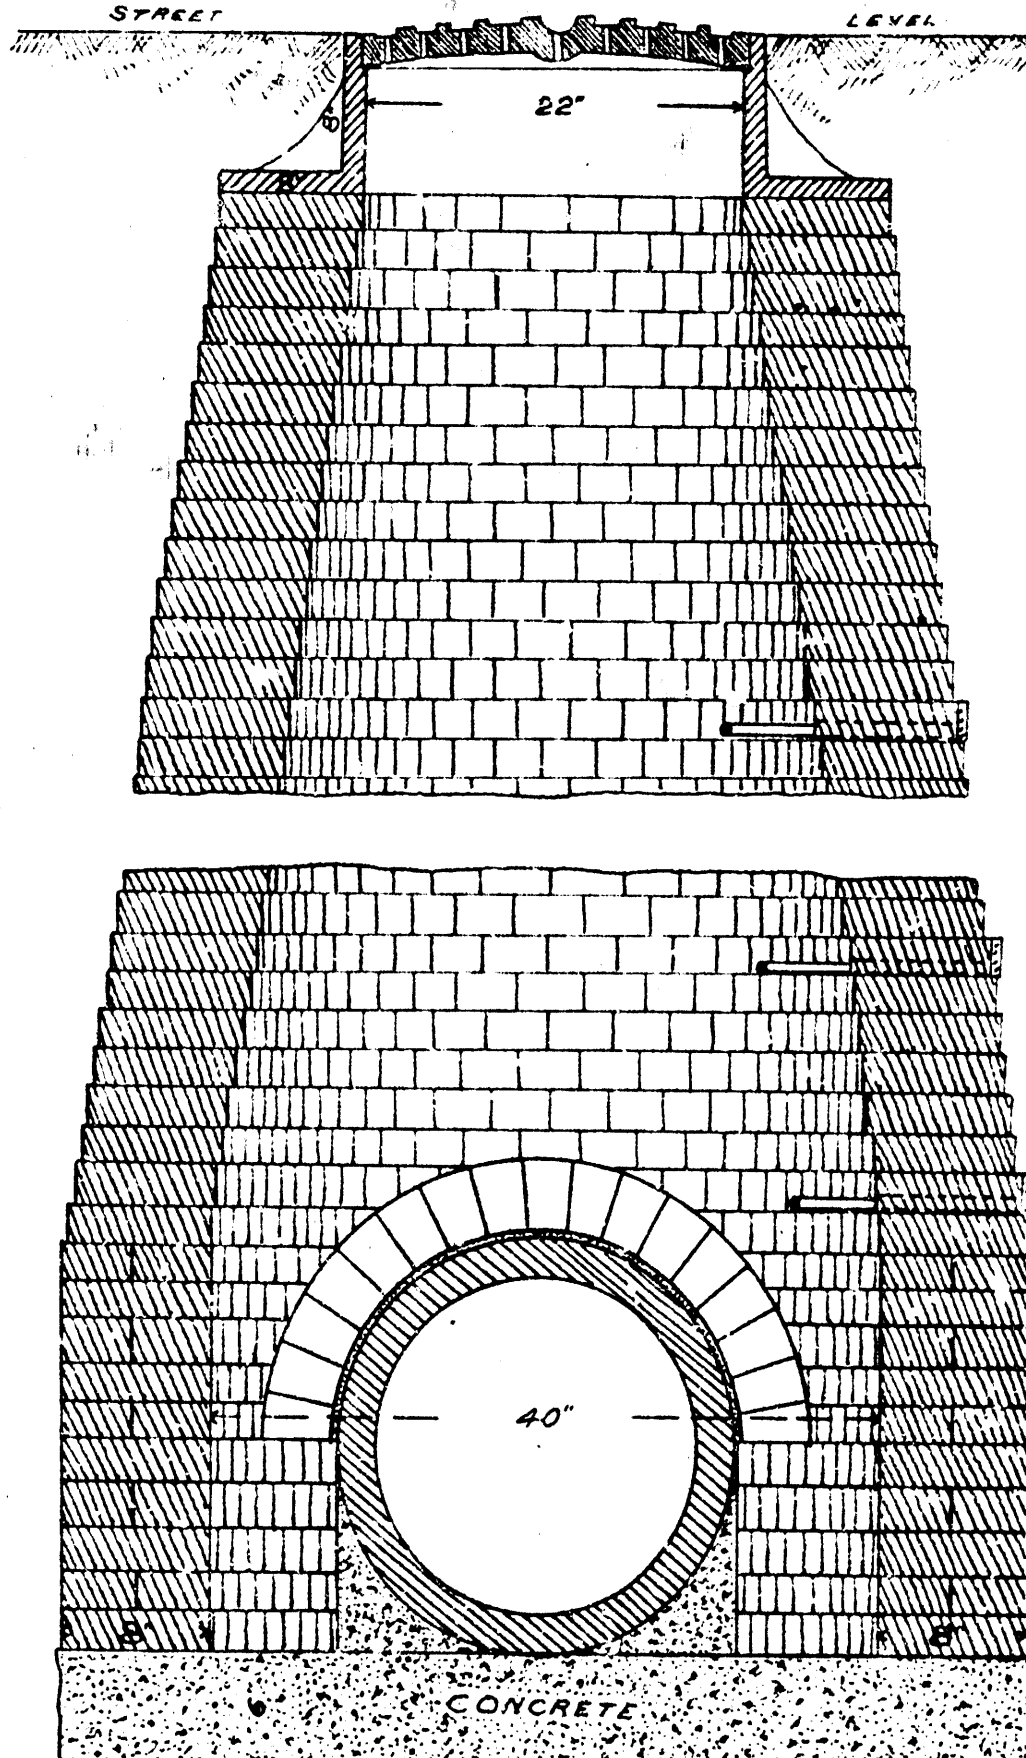

PLAN AND ELEVATION
—SHOWING—
LATERAL CONNECTIONS.

