
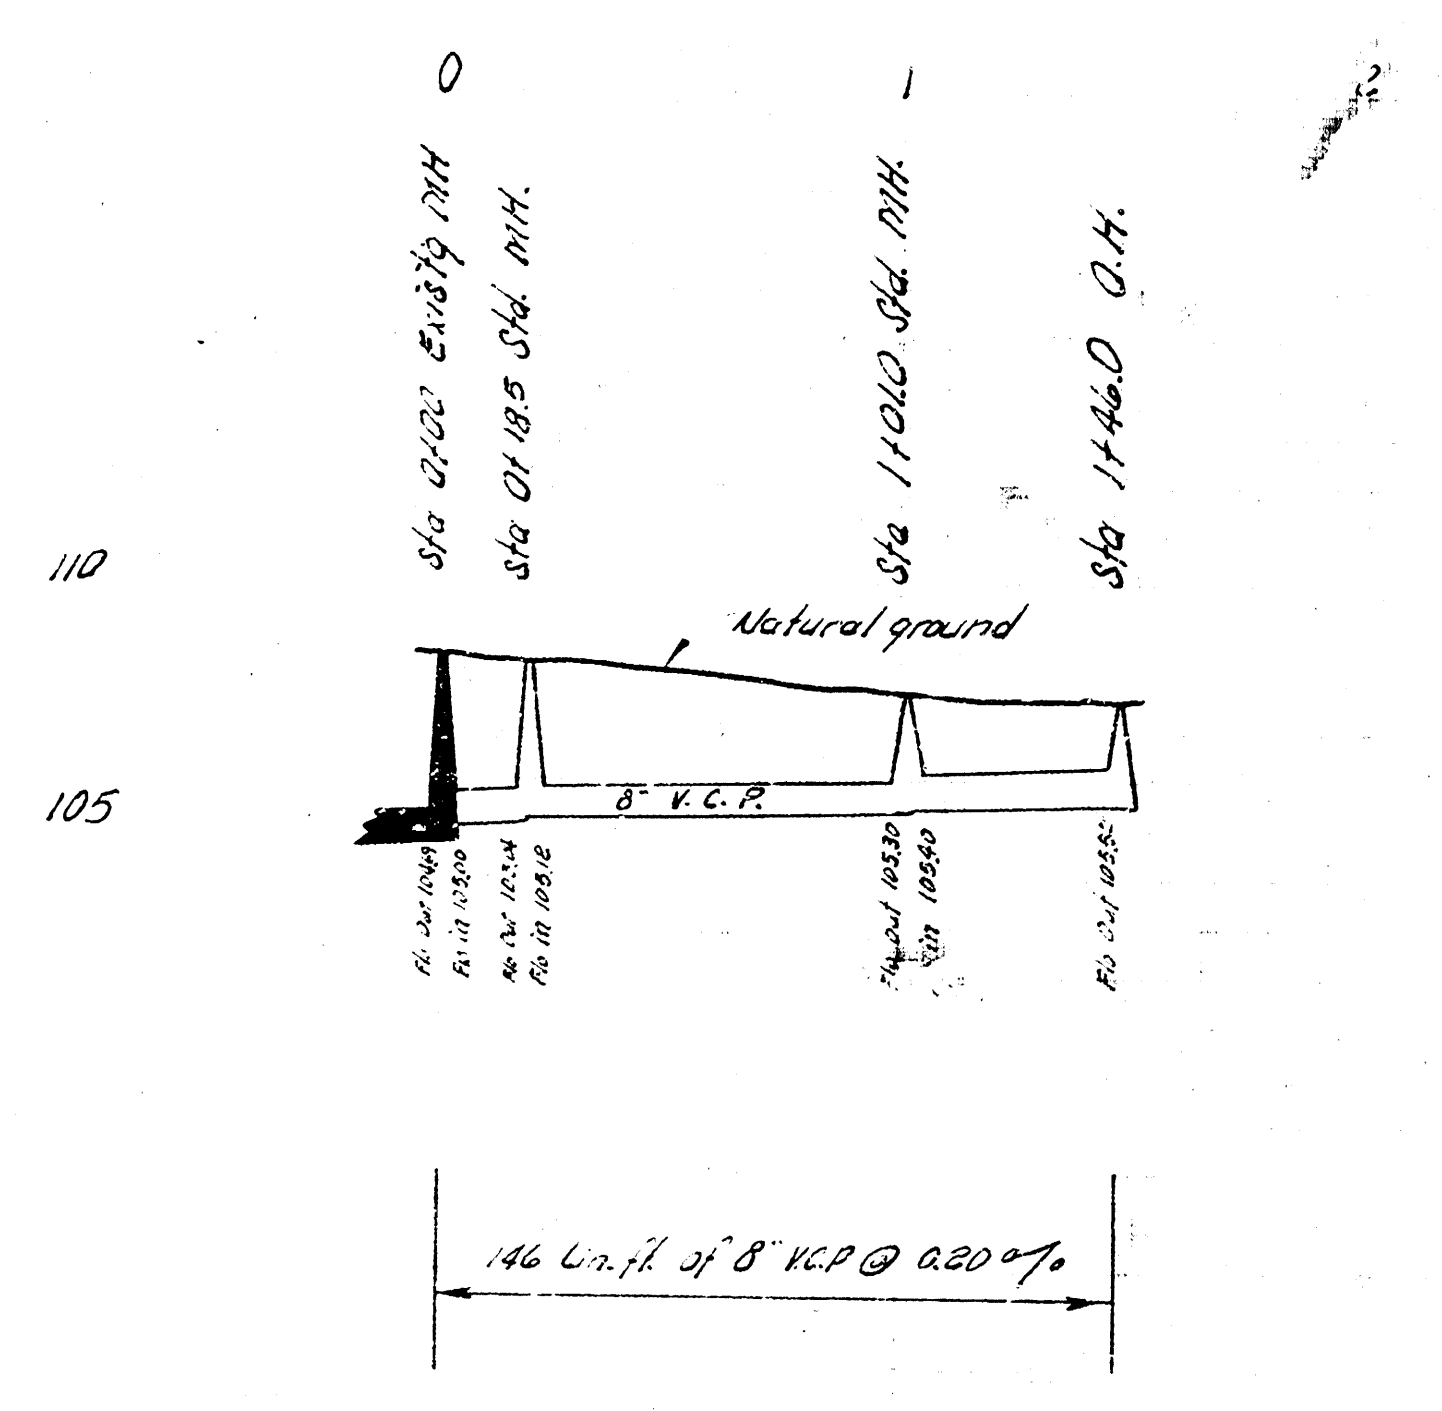


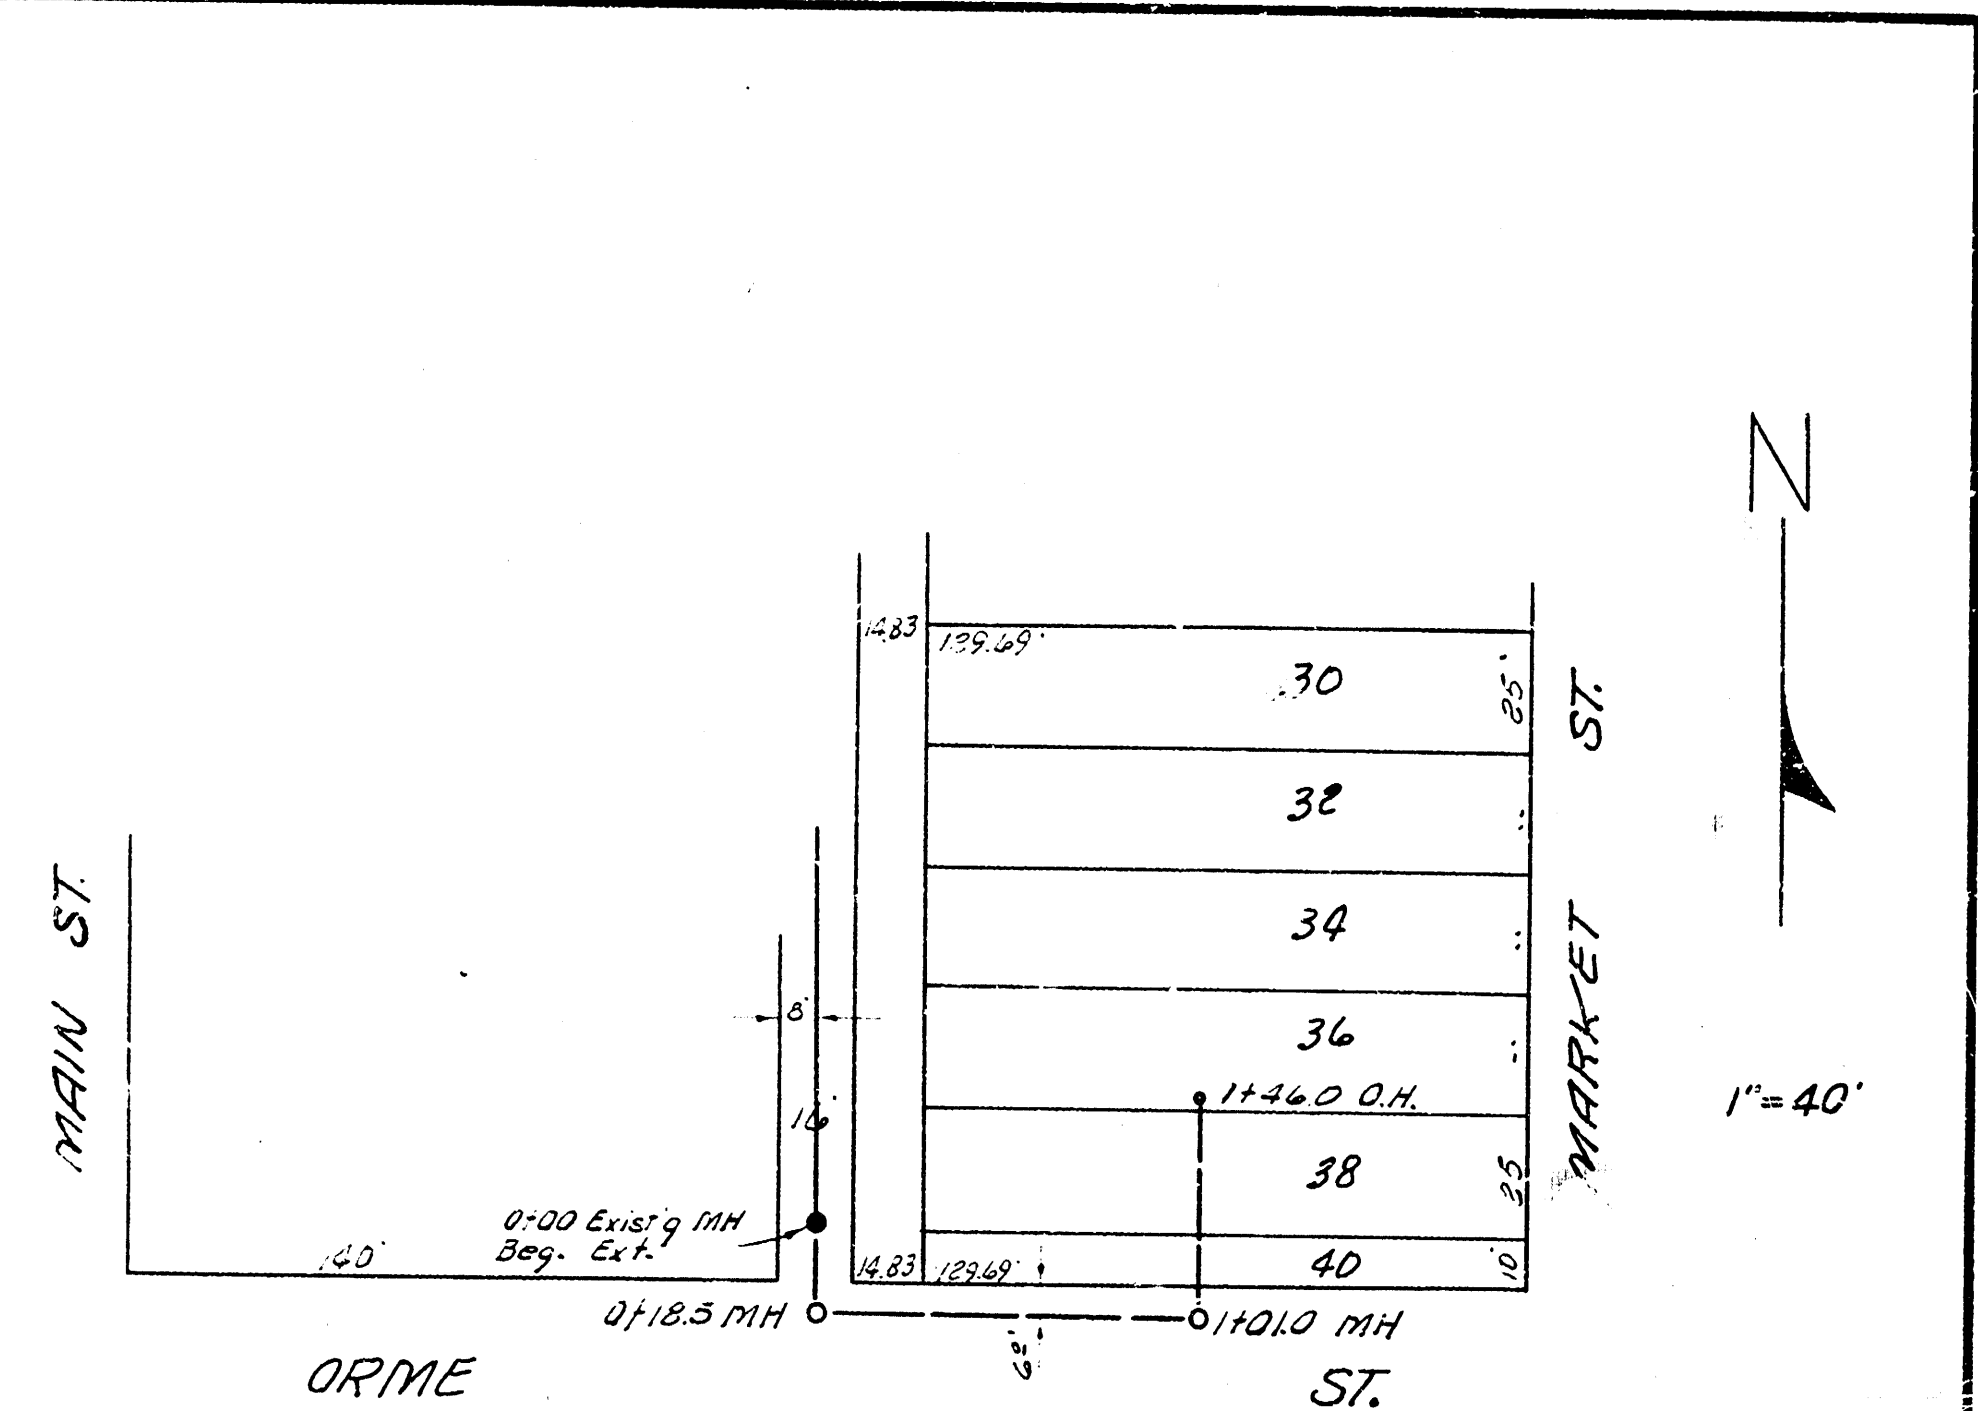

EXT. S. S. NO. 1
CITY OF WICHITA, KANS.
B. E. SMITH CITY ENGINEER
PRIVATE CONTR.

SA A-59
1229 JUN
1-85-50