



Surveyed by G. H. Young, Jr. 12-22-55
 31
 G. H. Young, Jr.

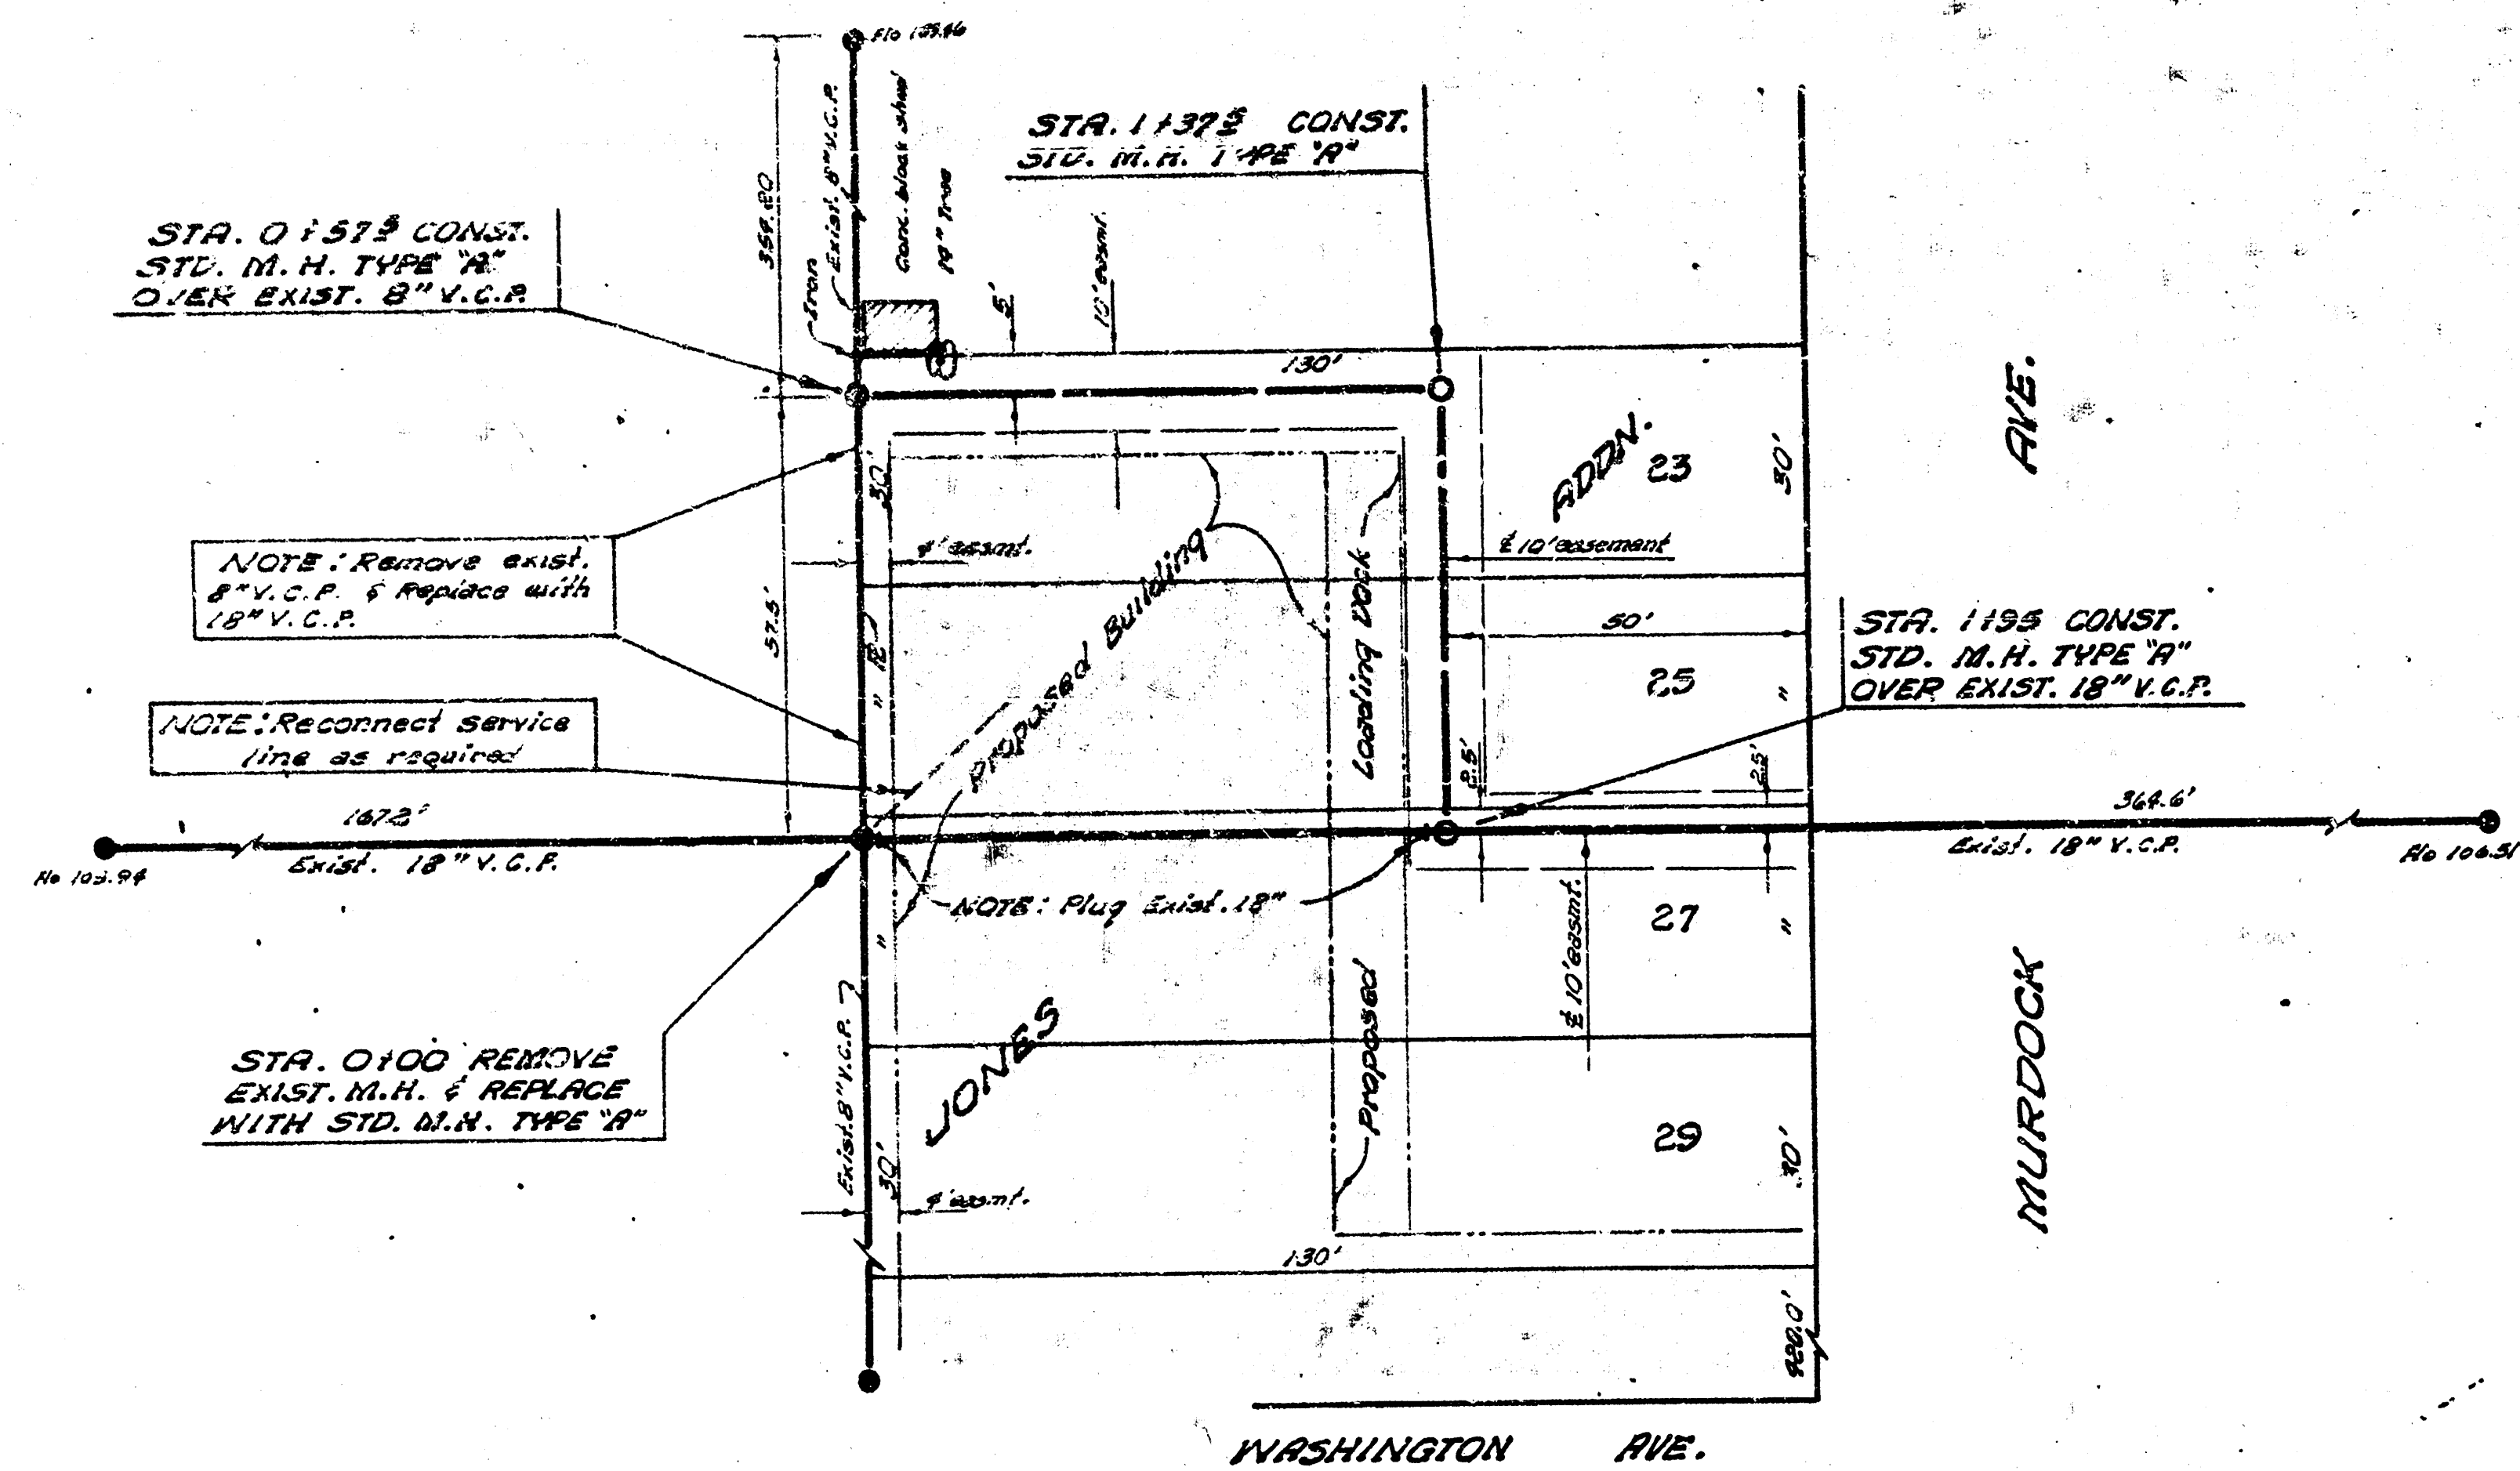


NOTE TO CONTRACTOR:
 This project will be constructed under the supervision of the CITY ENGINEER and conforming to the SPECIFICATIONS of the CITY OF WICHITA. The CONTRACTOR is to remove the old sewer line and install a new sewer line with 18" V.C.P. and 18" manholes.

PLAN SCALE 1"=20'
 PROFILE SCALE 1"=20' HOR.
 1"=4' VERT.

B.M. 113.95 "X" CUT ON E. SIDE CONC. SIGNAL BASE R.R. SIGNAL CONTROL 136' S. OF S.L. MURDOCK & 17' W. OF W.L. WASHINGTON

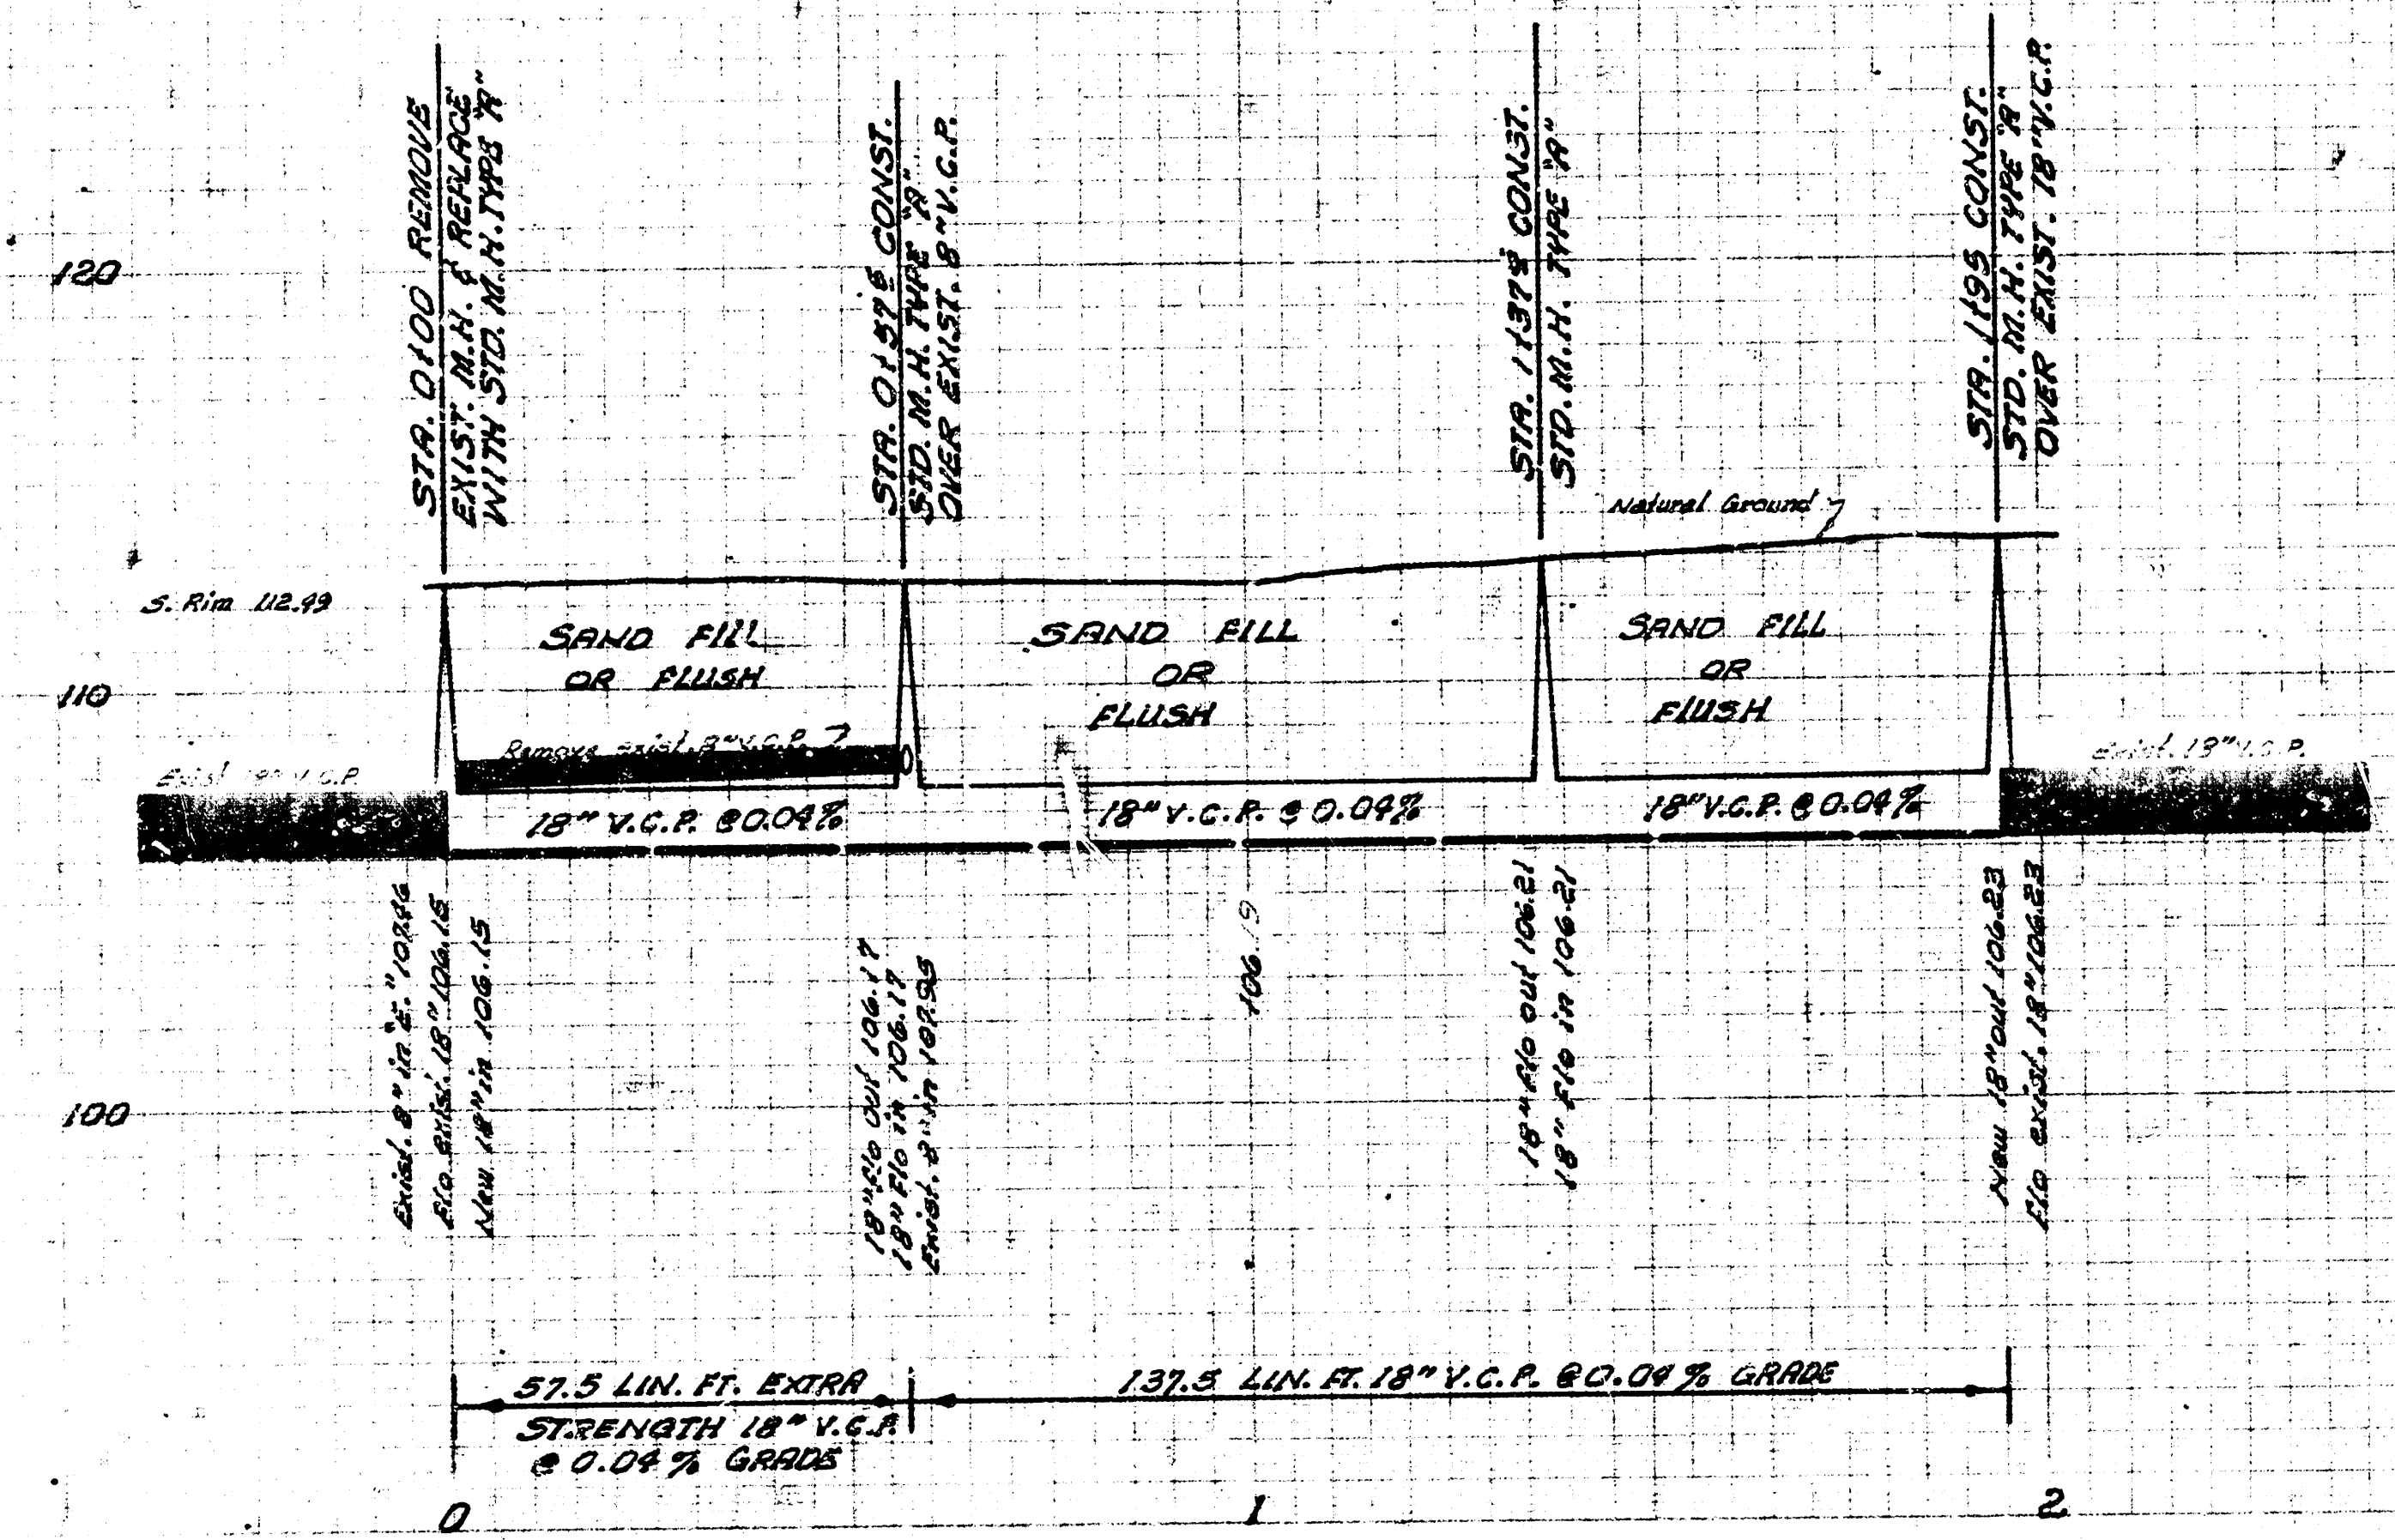

BR A-375
 6-3-66

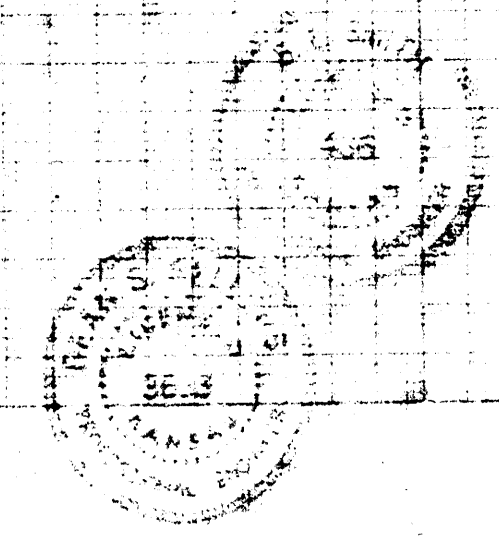

L & L VAN LINES SAN. SEWER
 ALTERATION W. SUB. D. S.S. #1
 CITY OF WICHITA, KANSAS
 B.E. SMITH CITY ENGINEER
 PRIVATE PROJECT
 DATE: MAR 1955

