
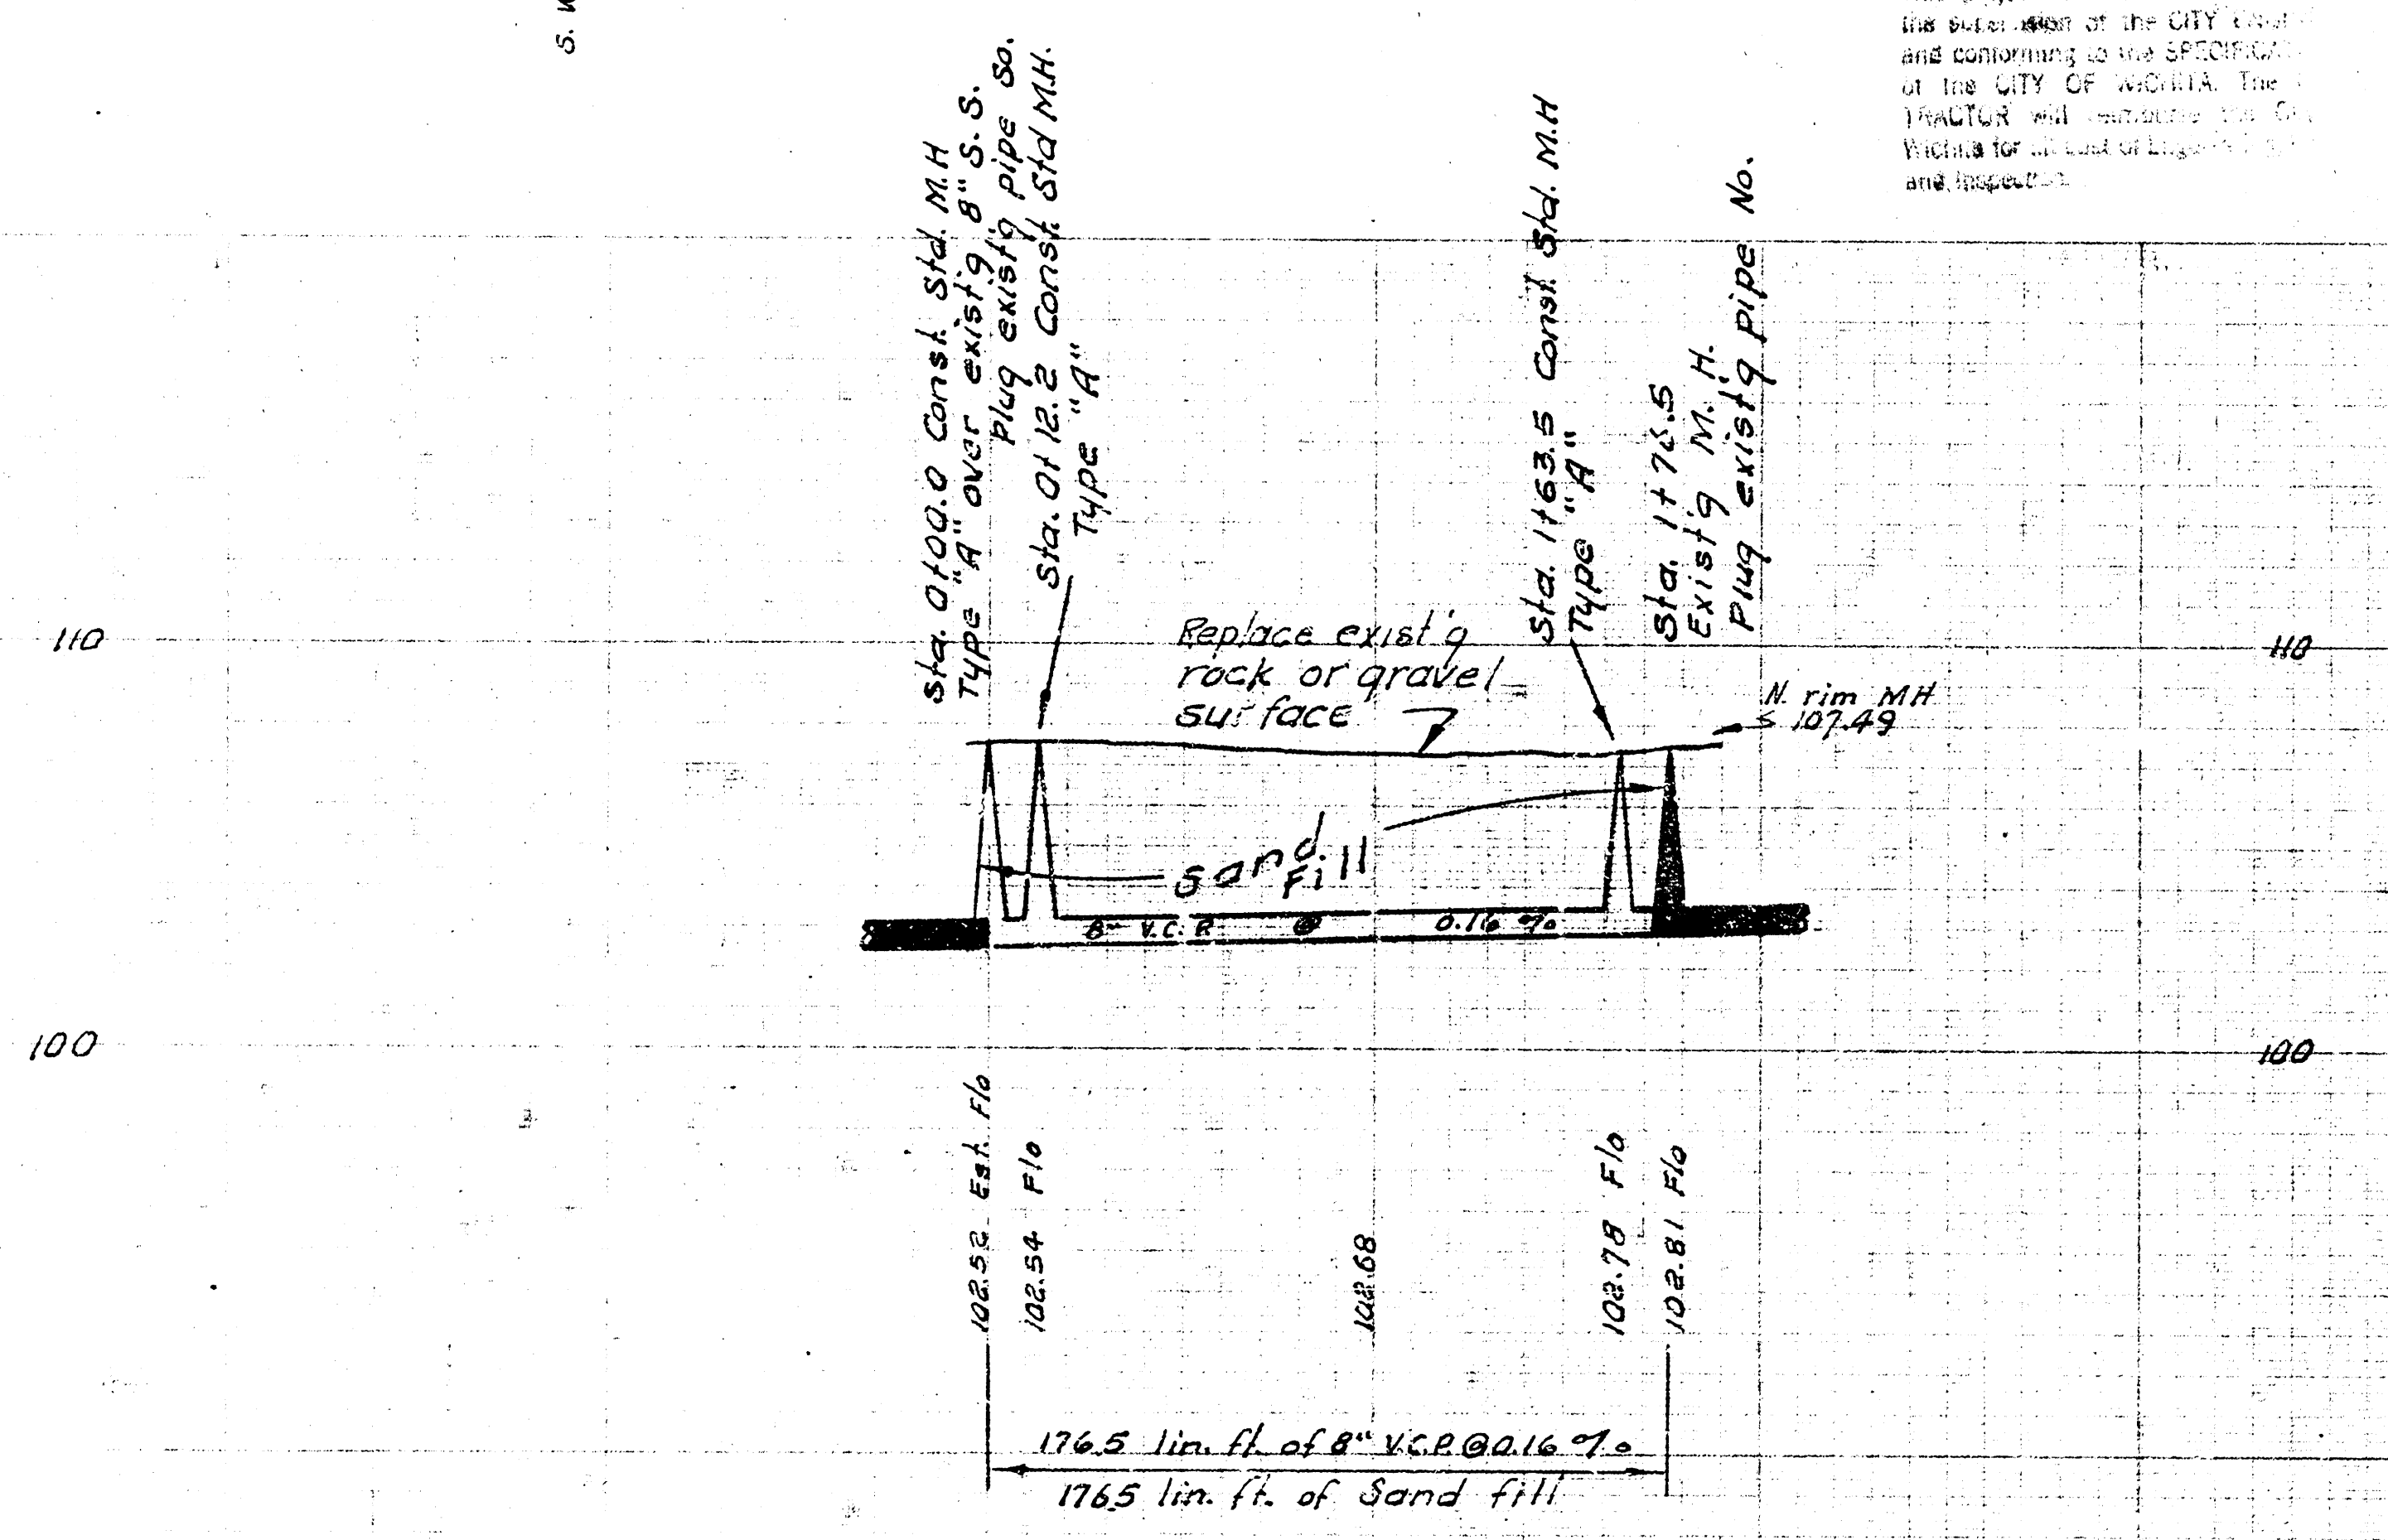




Survey by G. V. Bk. AR 20
Plan by G. V. Bk. AR 20
Checked by

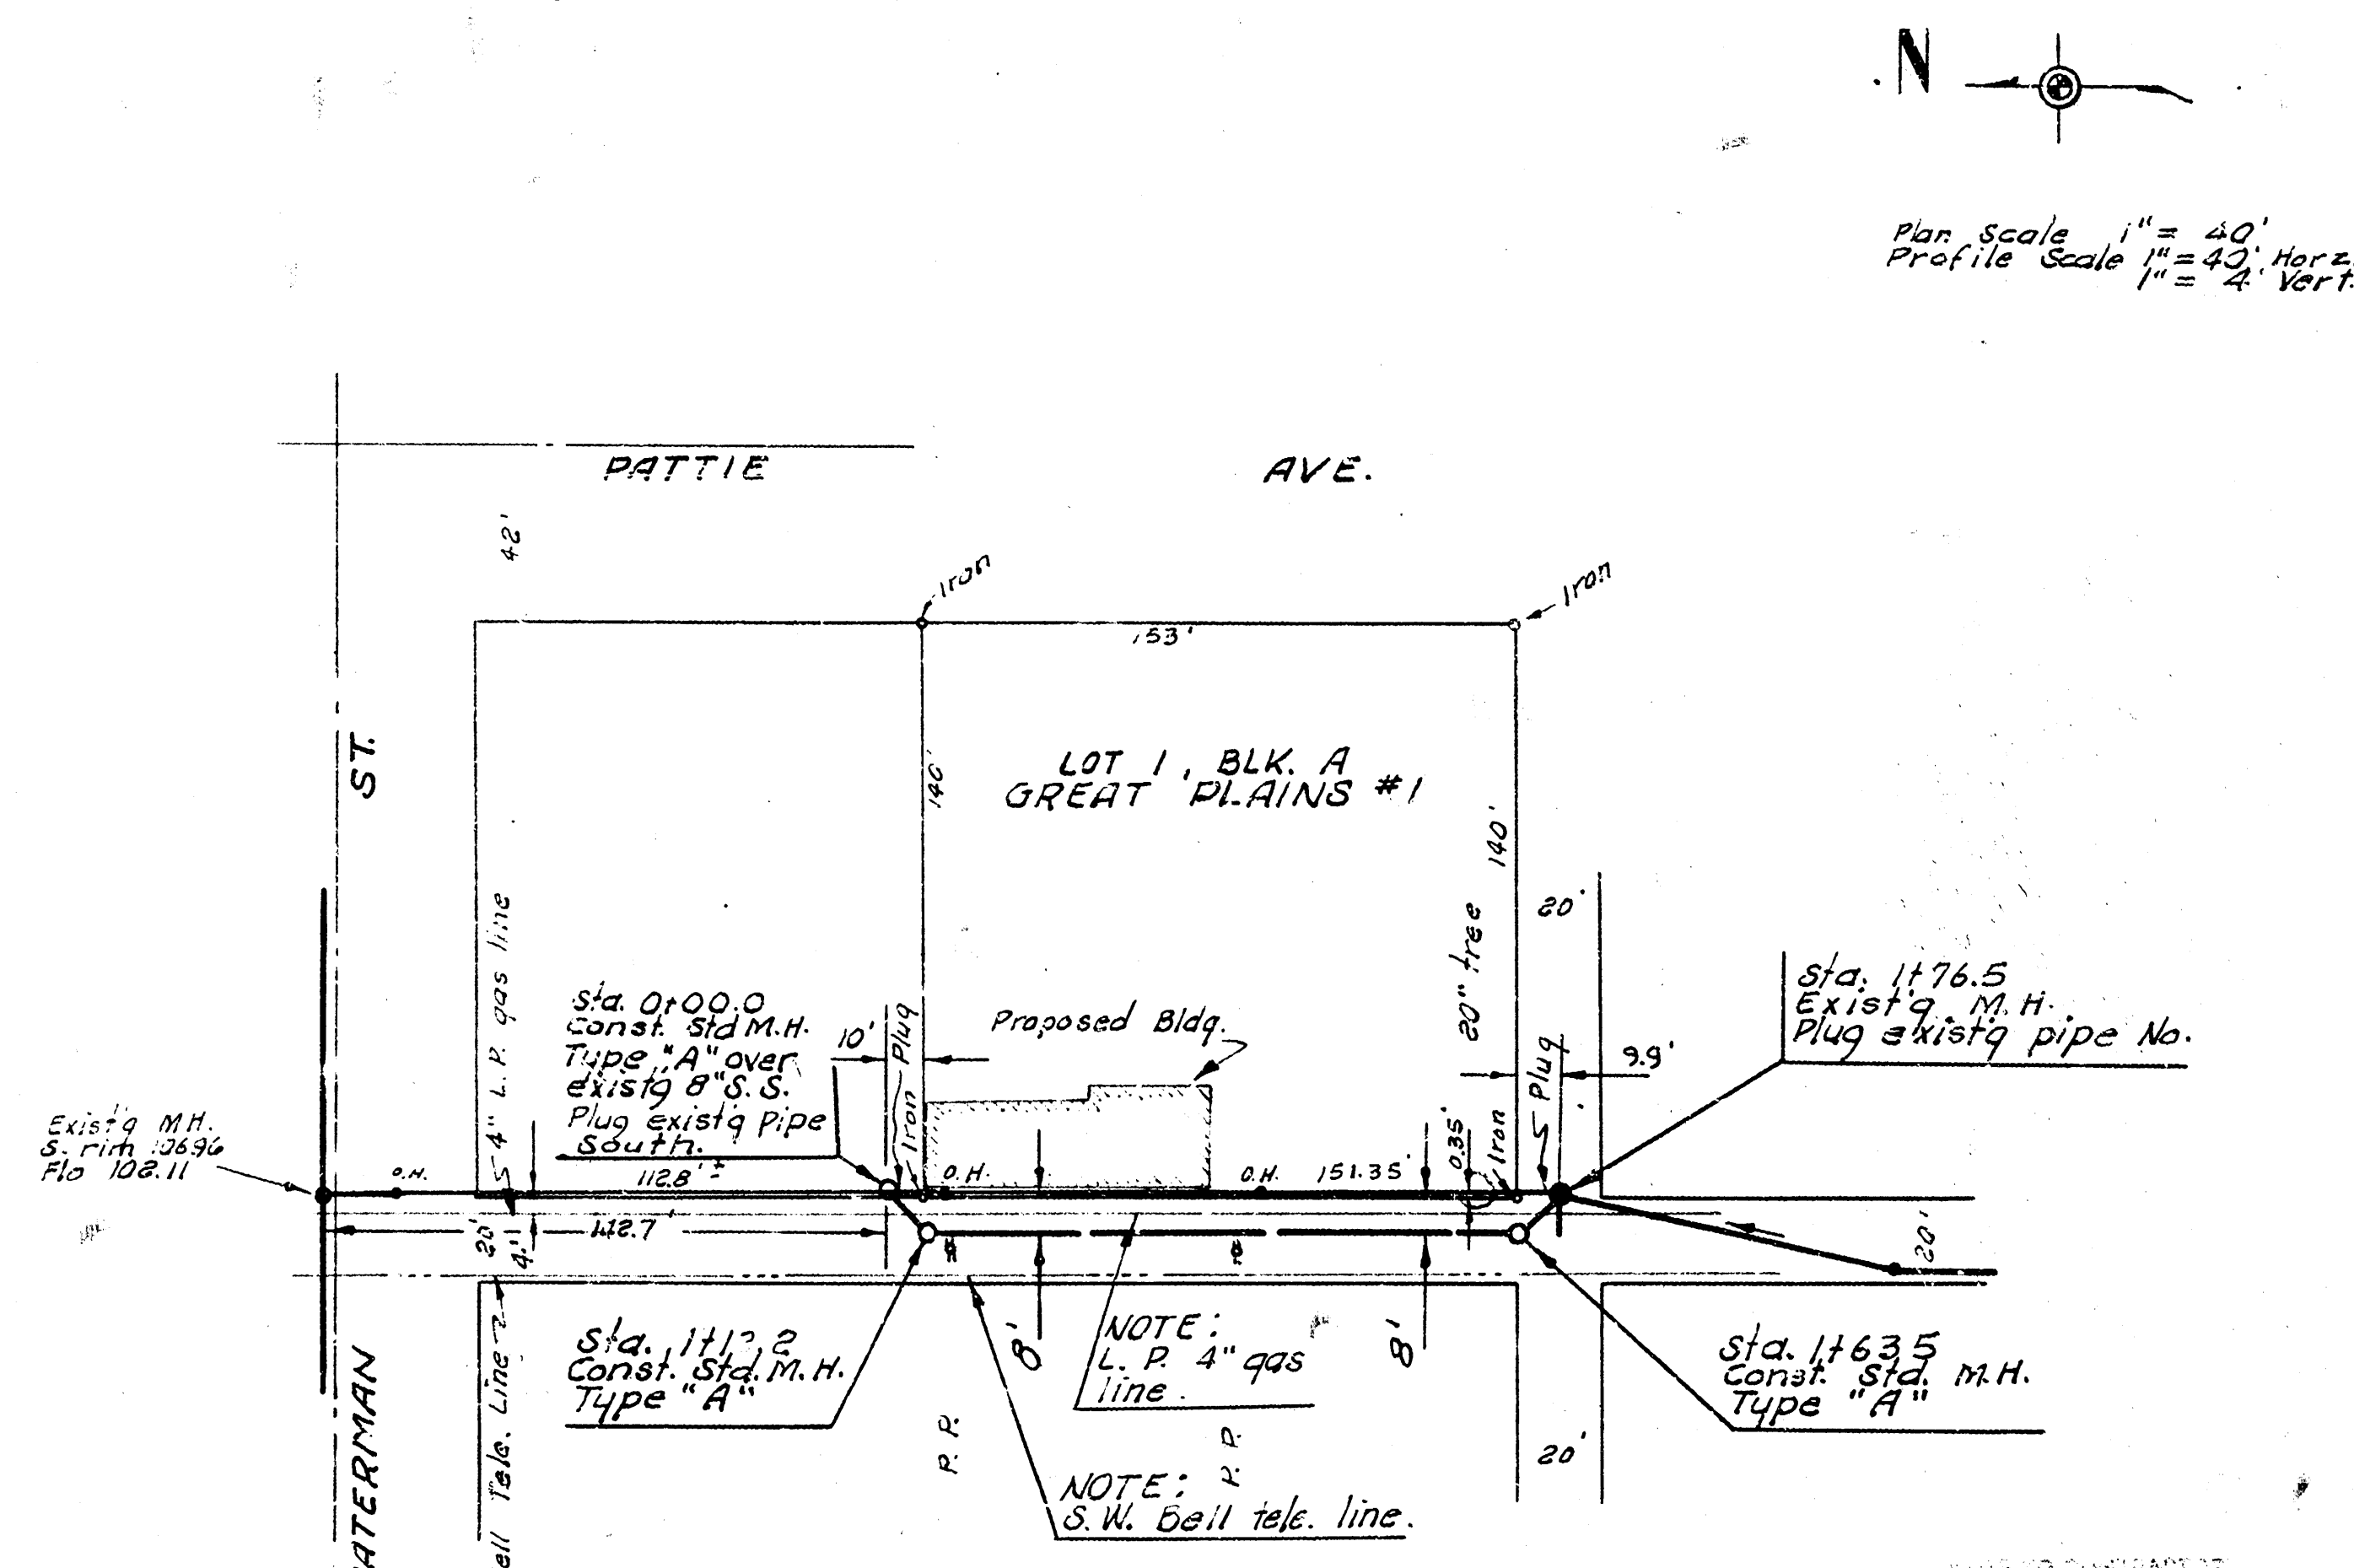

RELOCATION OF A PART OF
LAT. 10, S.S. NO. 4
CITY OF WICHITA, KANSAS
B. E. SMITH CITY ENGINEER
OCT. 1966 PRIVATE CONTRACT

B. M. 102.07 Std. 42' 80.4' 53.5' E.
of E. Pawnee & Meridian.

Survey by G. V. Bk. AR 20
Plan by G. V. Bk. AR 20
Checked by

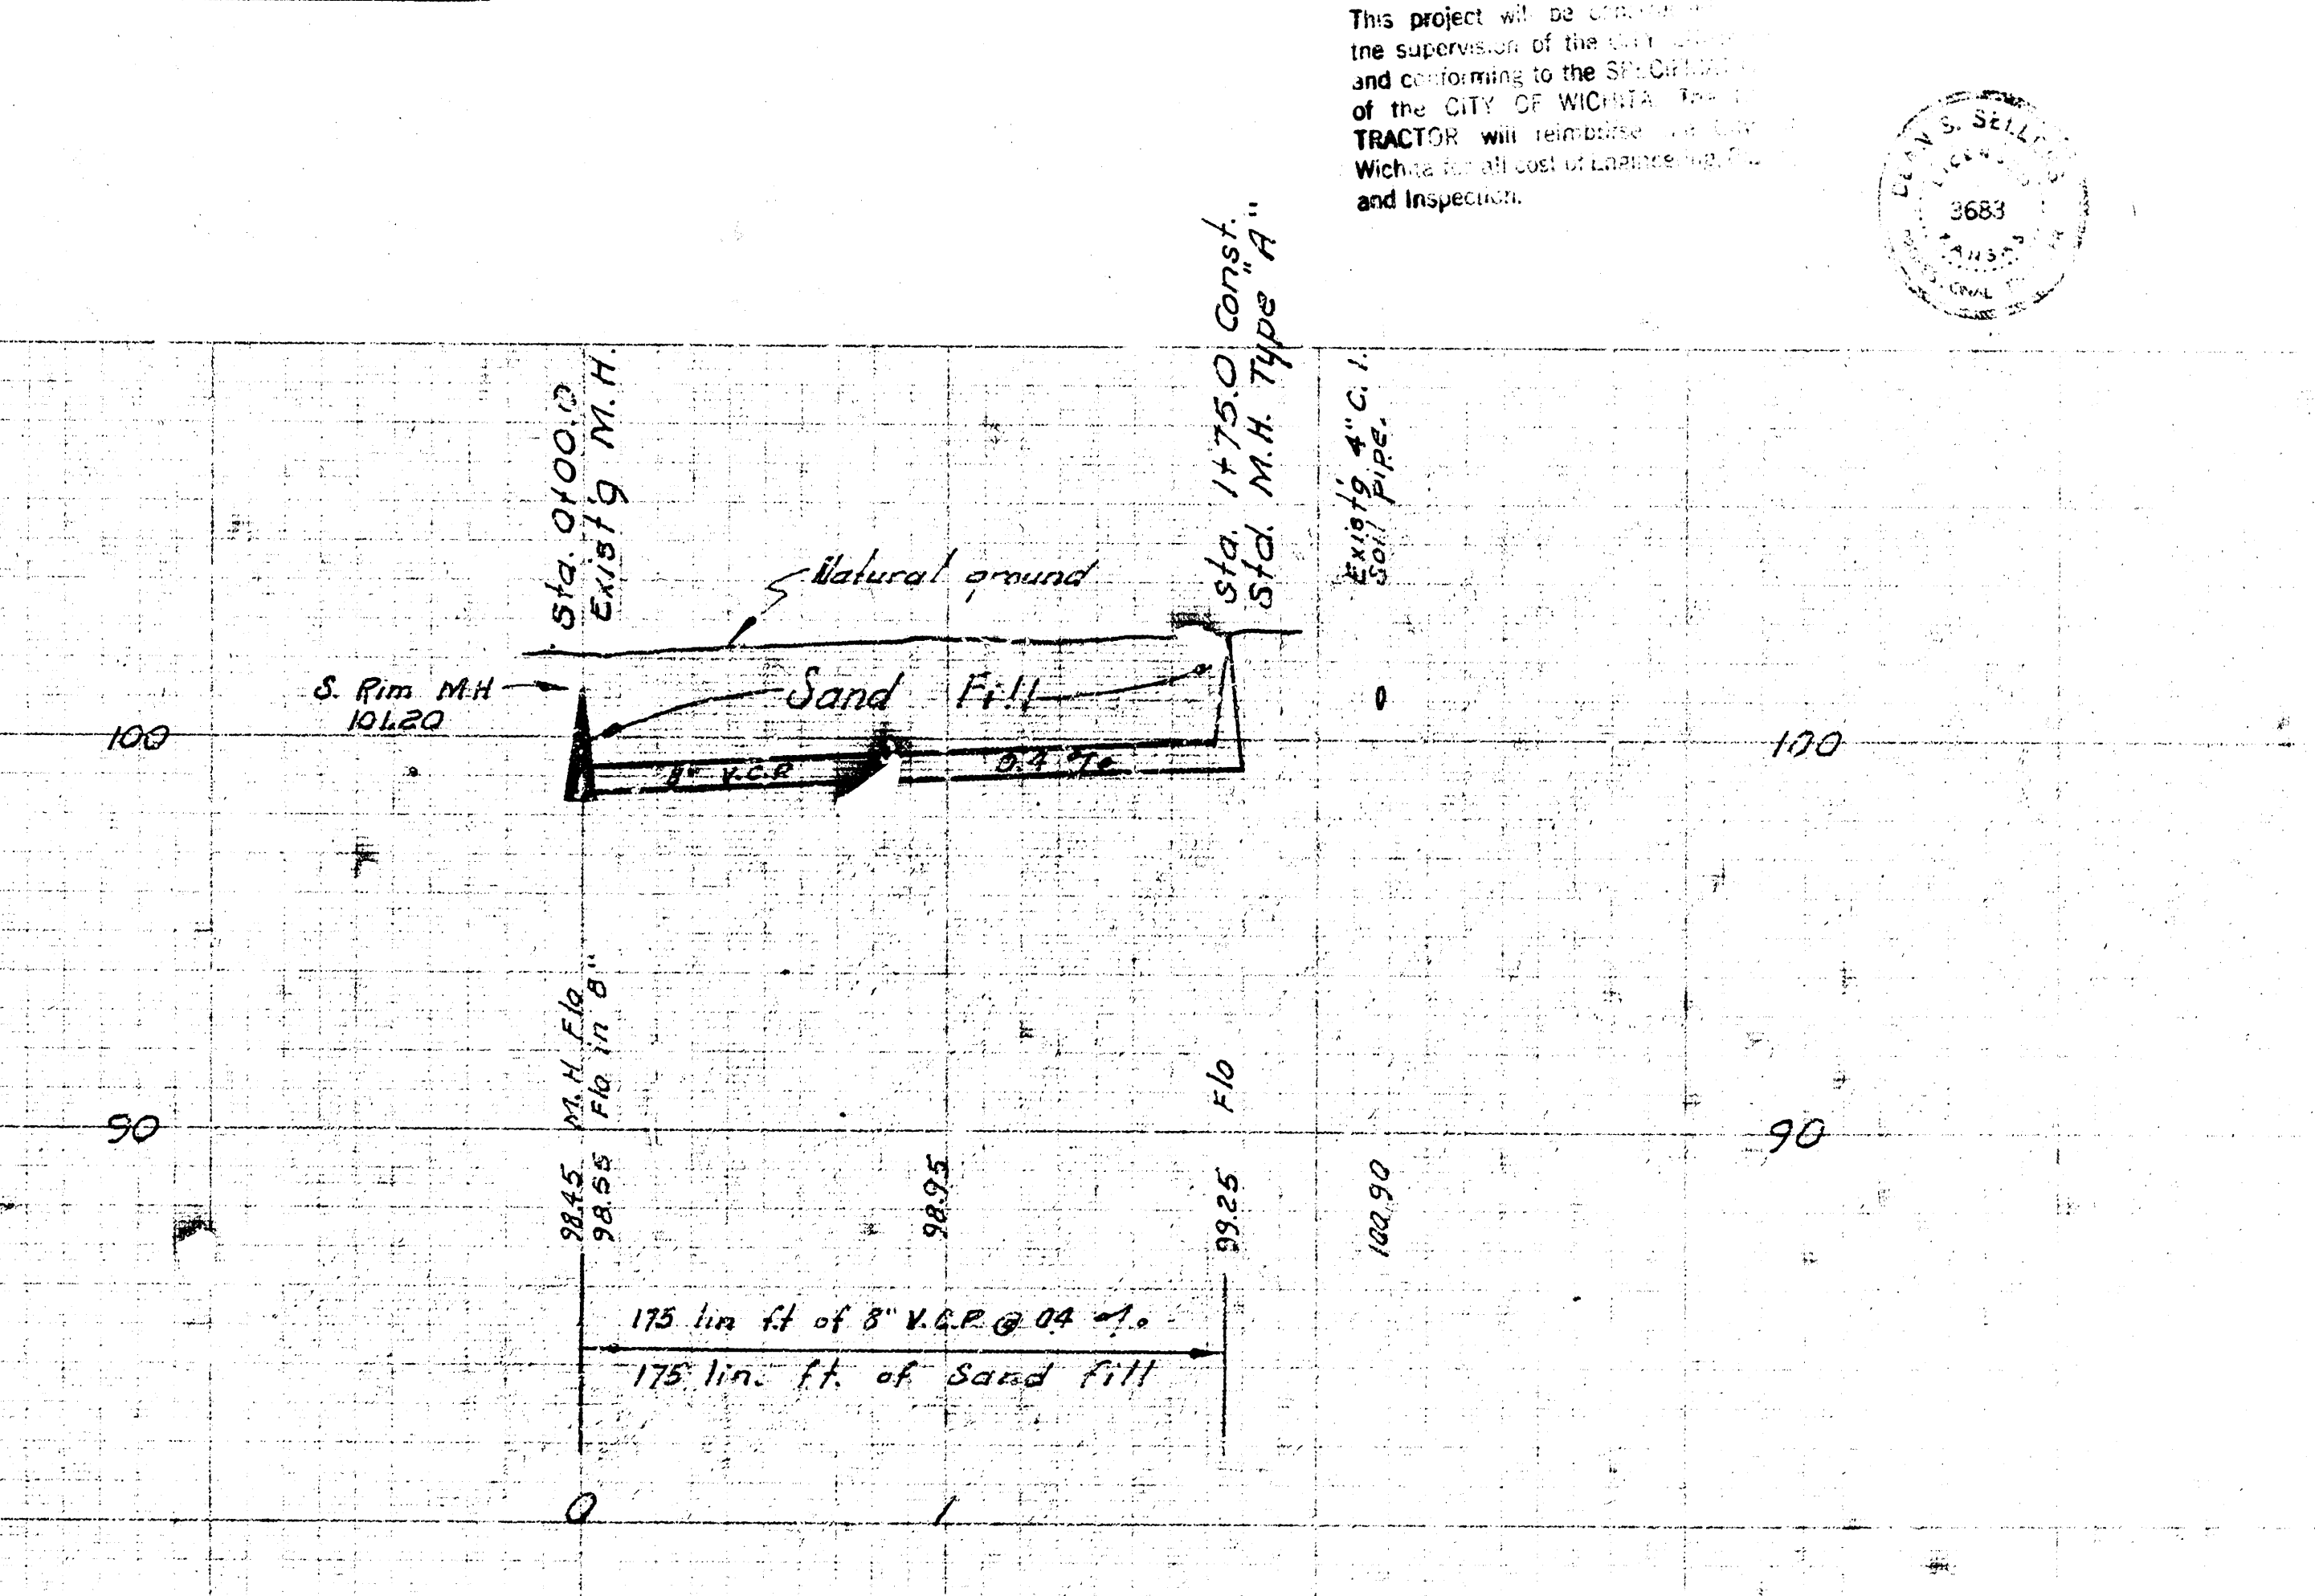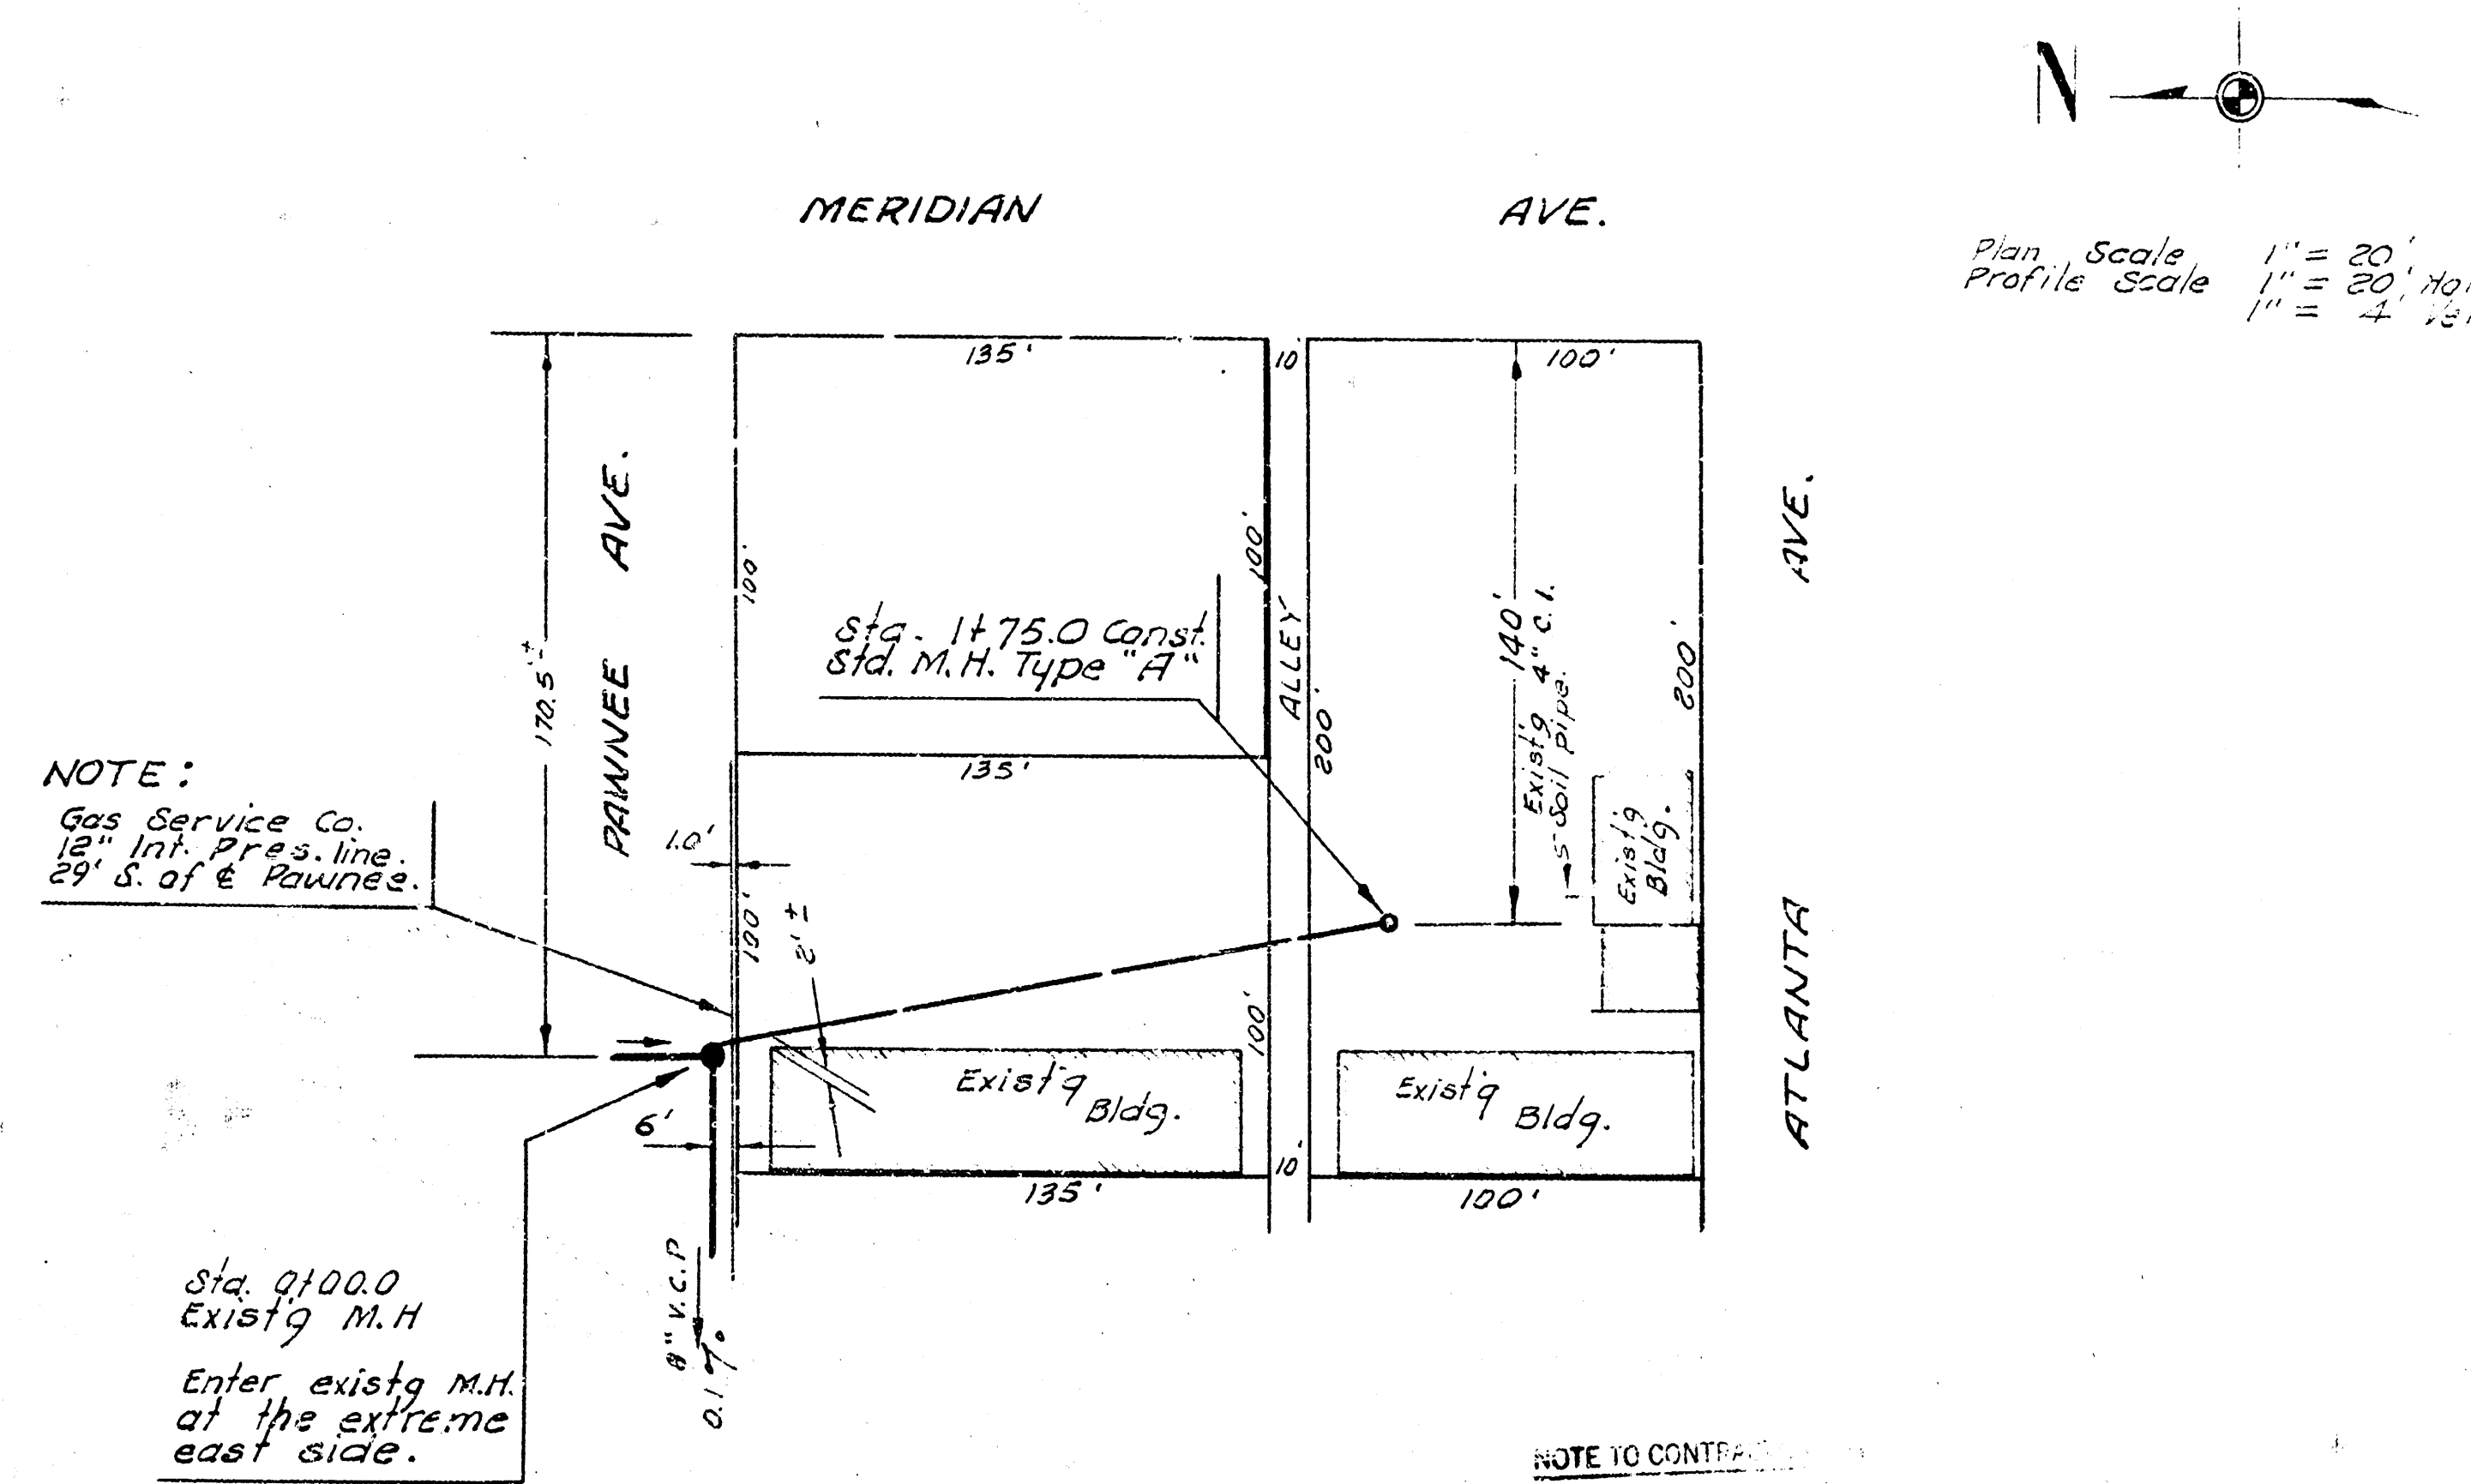

EXTENSION TO
LAT. 2, SUBMAIN 16, S.S. NO. 22
COLBY SANDLIAN BLDG.
CITY OF WICHITA KANSAS
B. E. SMITH CITY ENGINEER
NOV. 1966 PRIVATE CONTRACT