

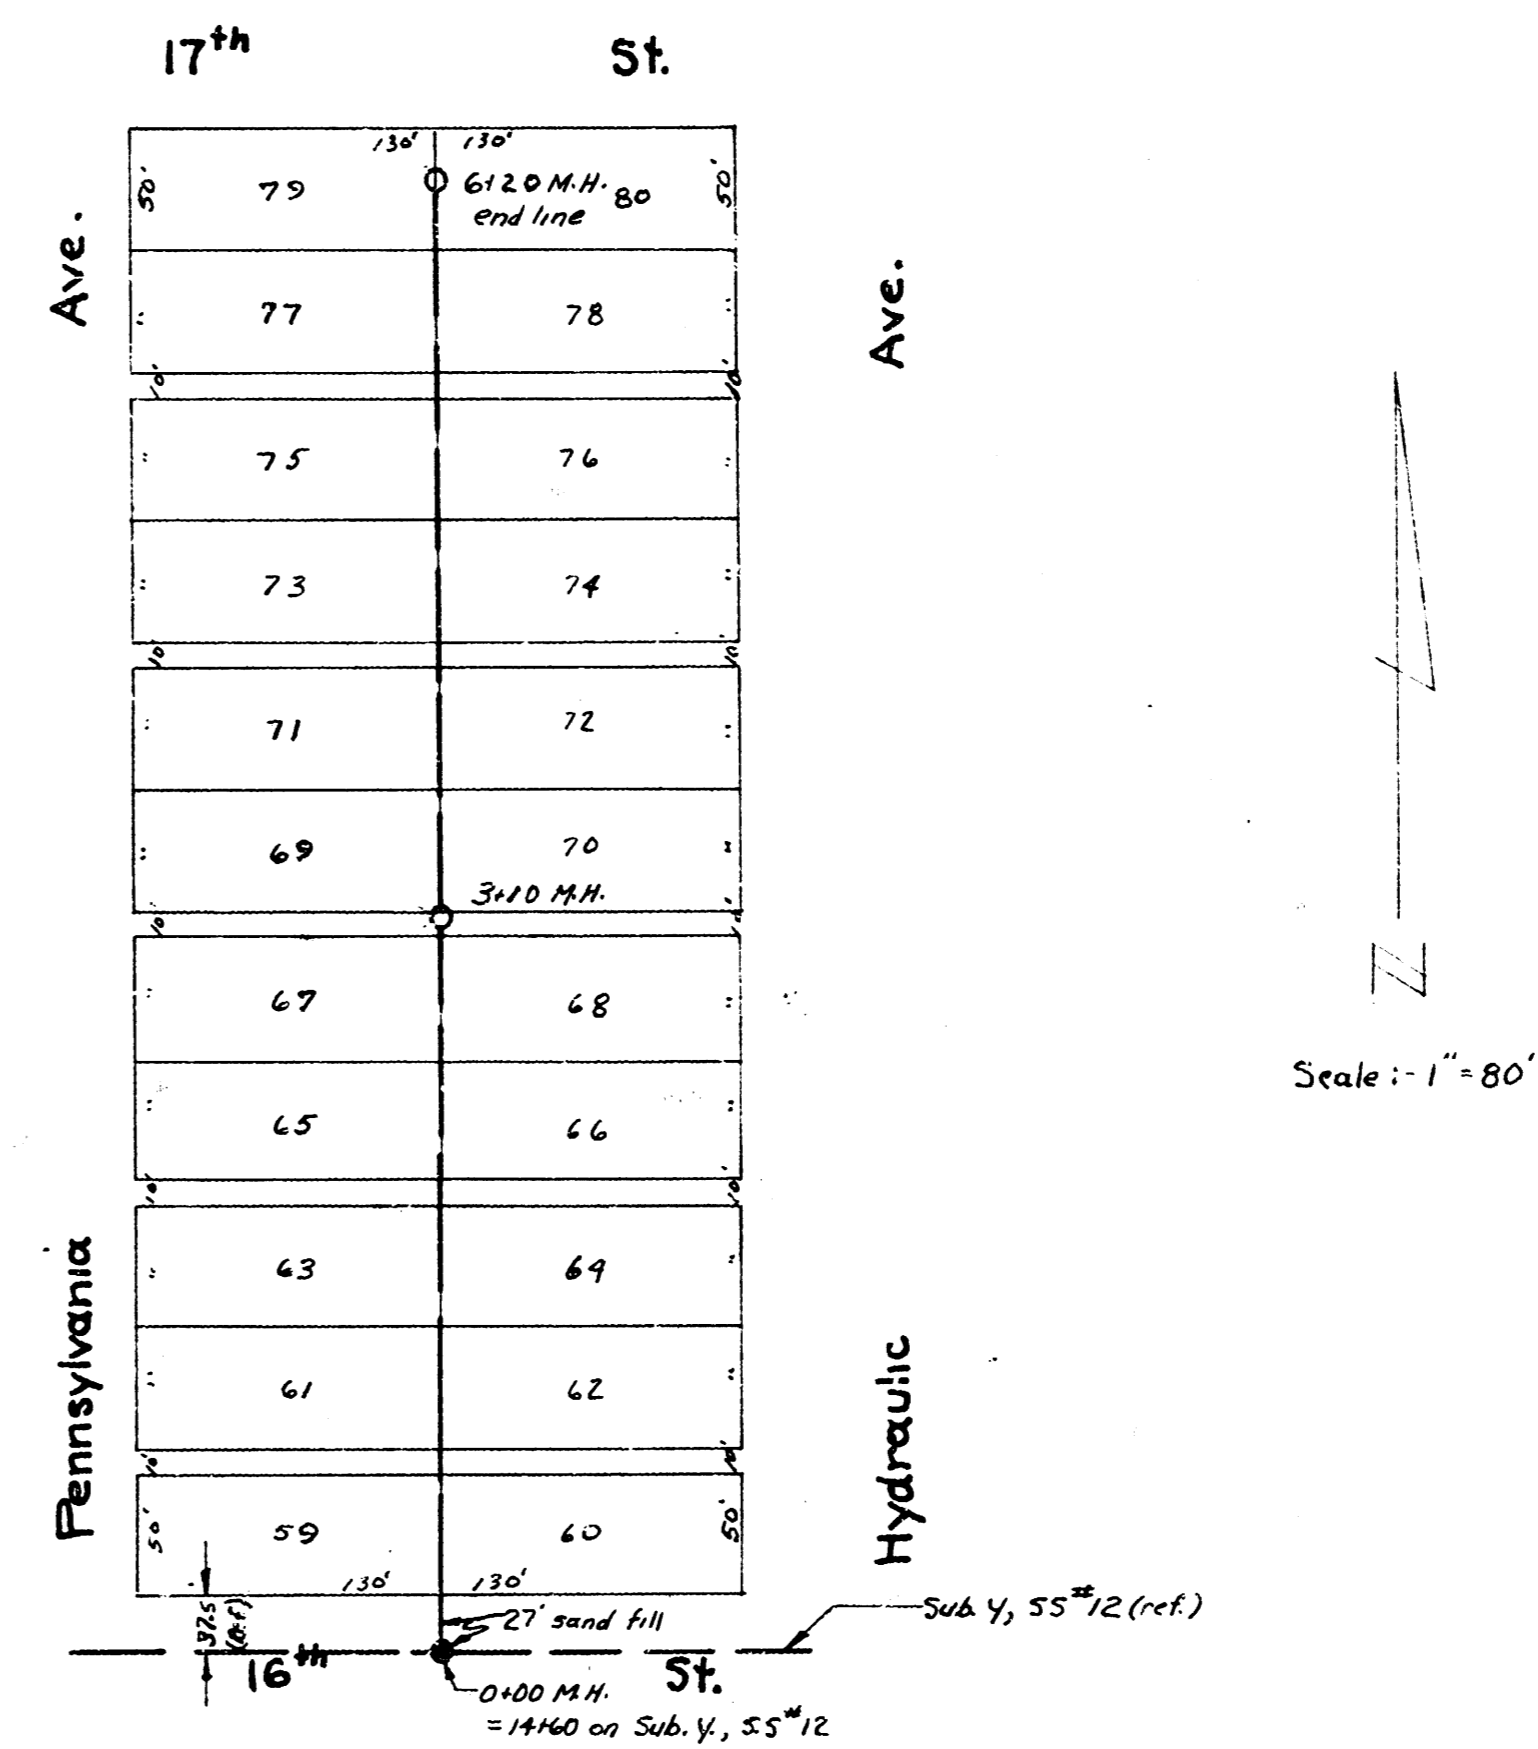


B. M. 10232 ~ Standard, S.W. Seneca & Wheeler.
 B. M. 10202 ~ 2" on S end 4' radius, W. cb. Seneca, N.L. Merton.
 B. M. 10129 ~ 2" S. cb. Esthner, W.L. Seneca.
 B. M. 10111 ~ 4" S. coping near NE. cor. Bligg, S.W. Seneca & Dora.

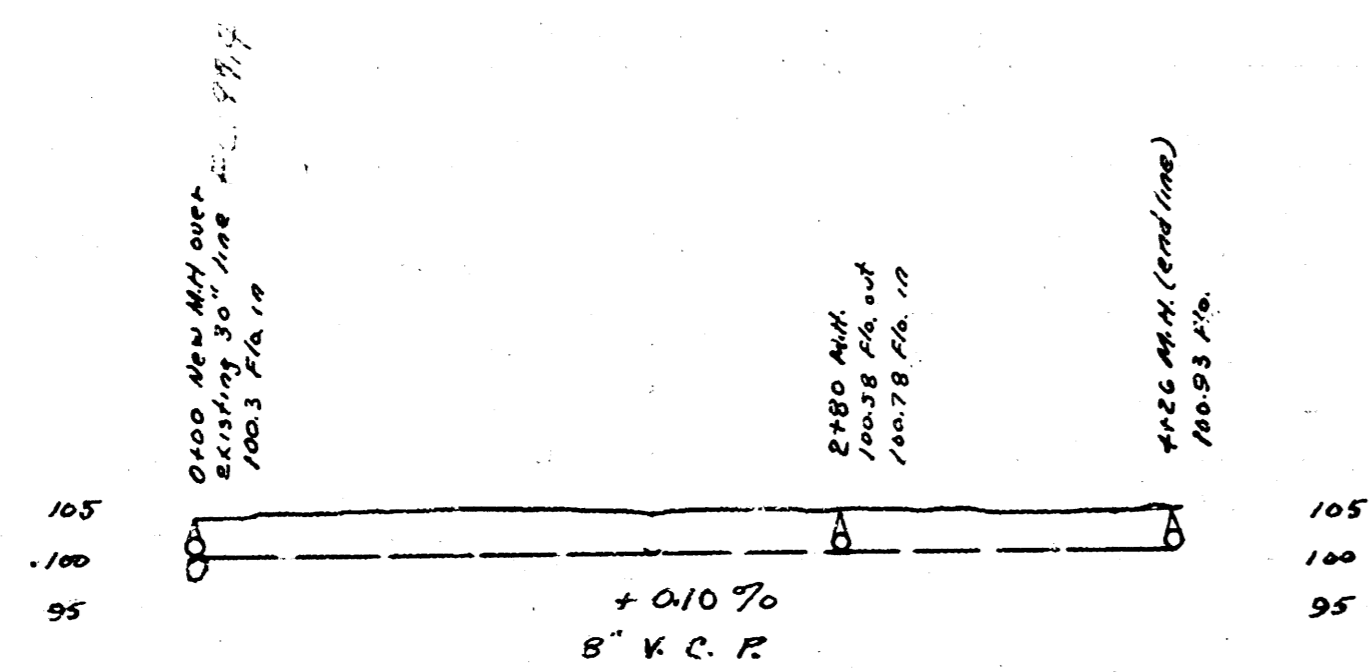

B.M. 11641 ~ N. rim of thimble 16" of Hydraulic.

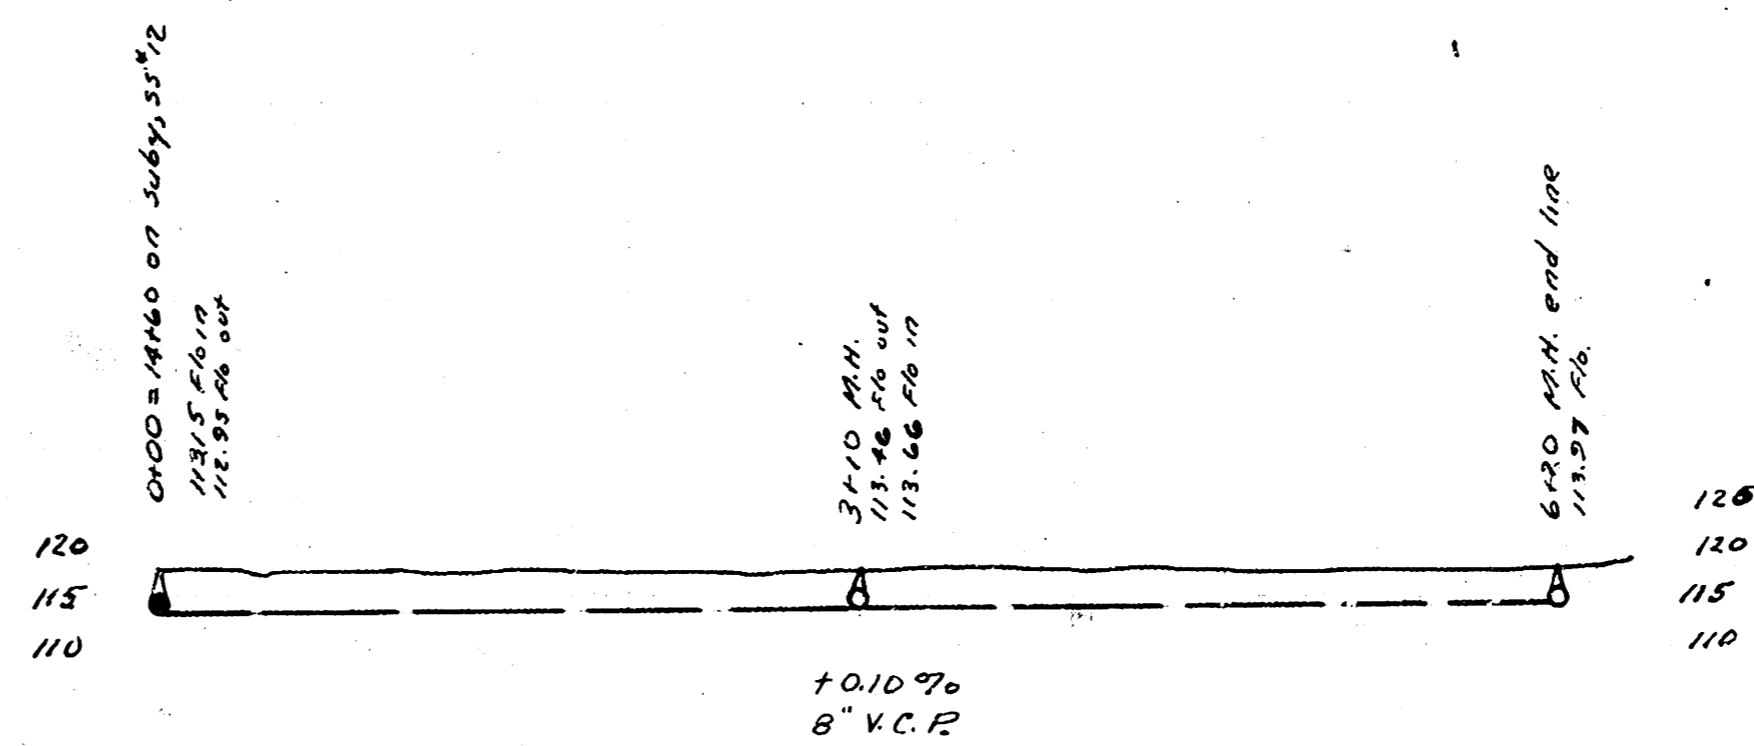

Lat. 23, Dist. T, S.S. No. 12
 Lat. M, S.S. No. 8
 City of Wichita, Kansas
 L. K. White - City Engineer
 Nov. 1950 Private Job
 Proj. C-20-30