


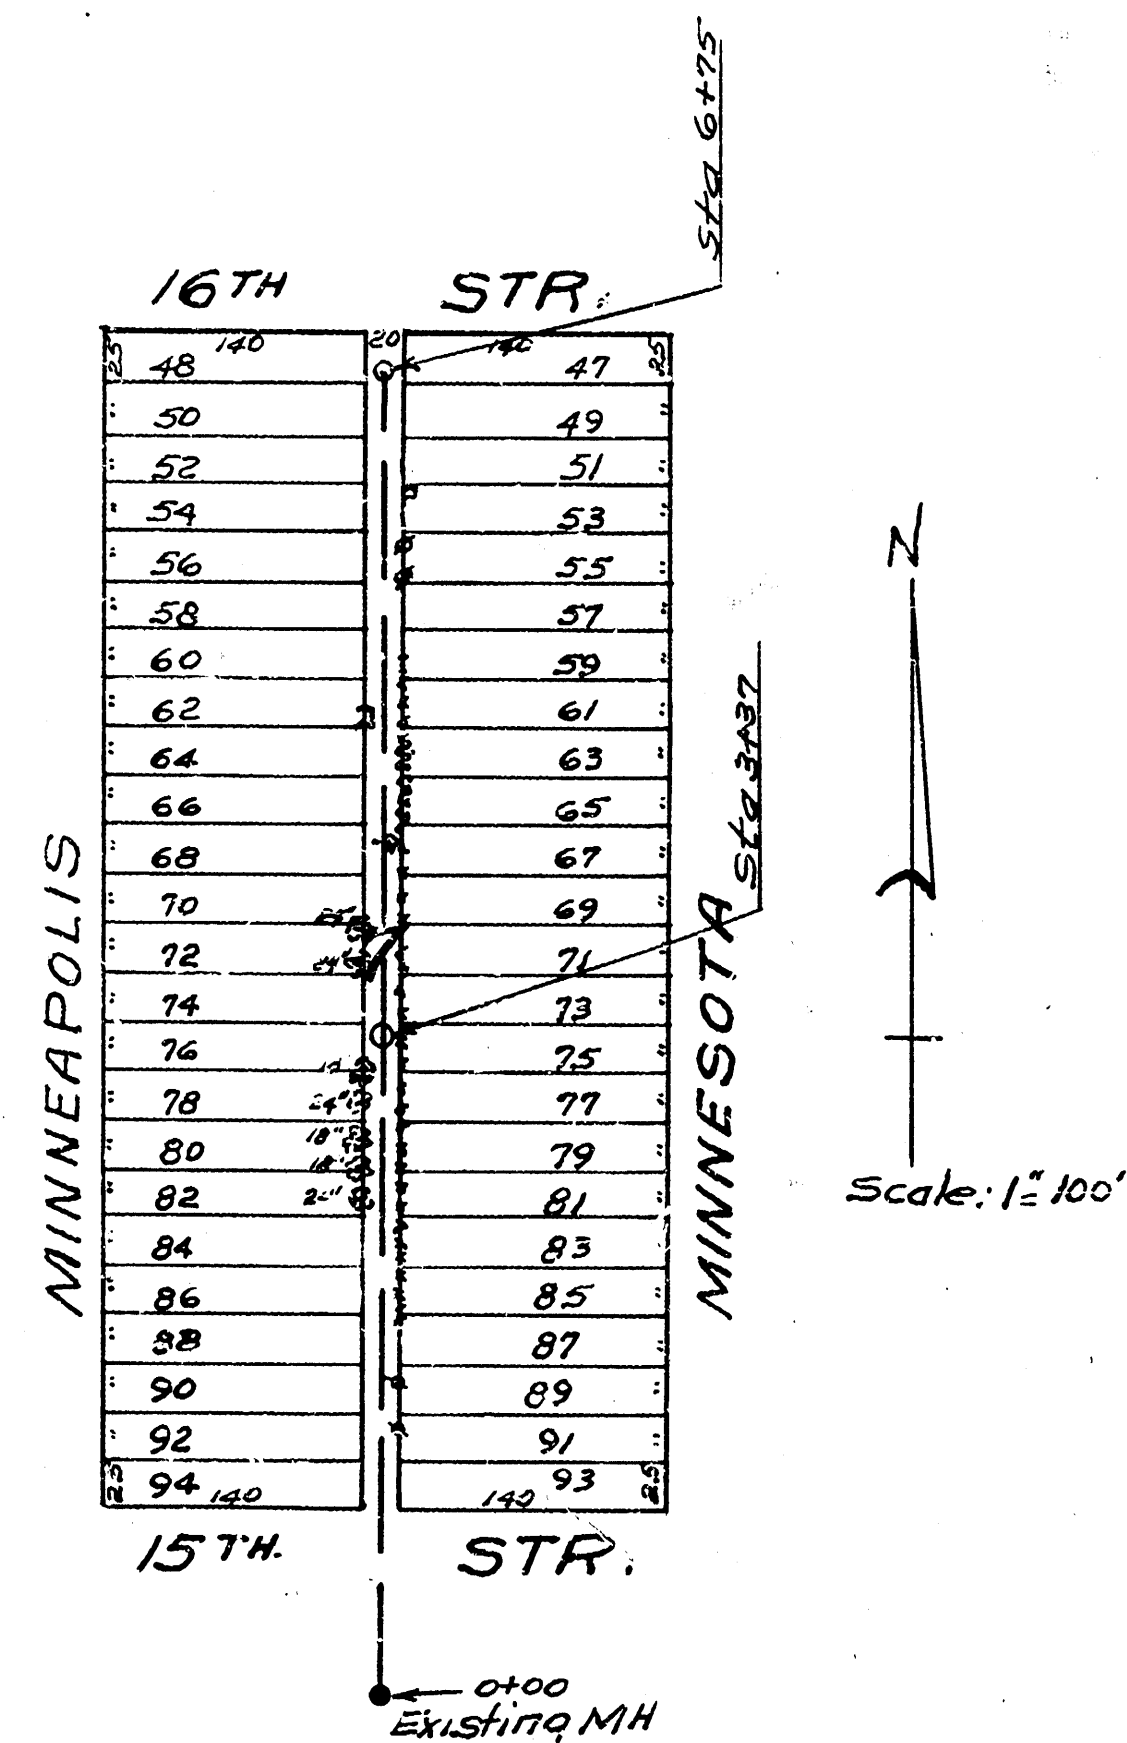


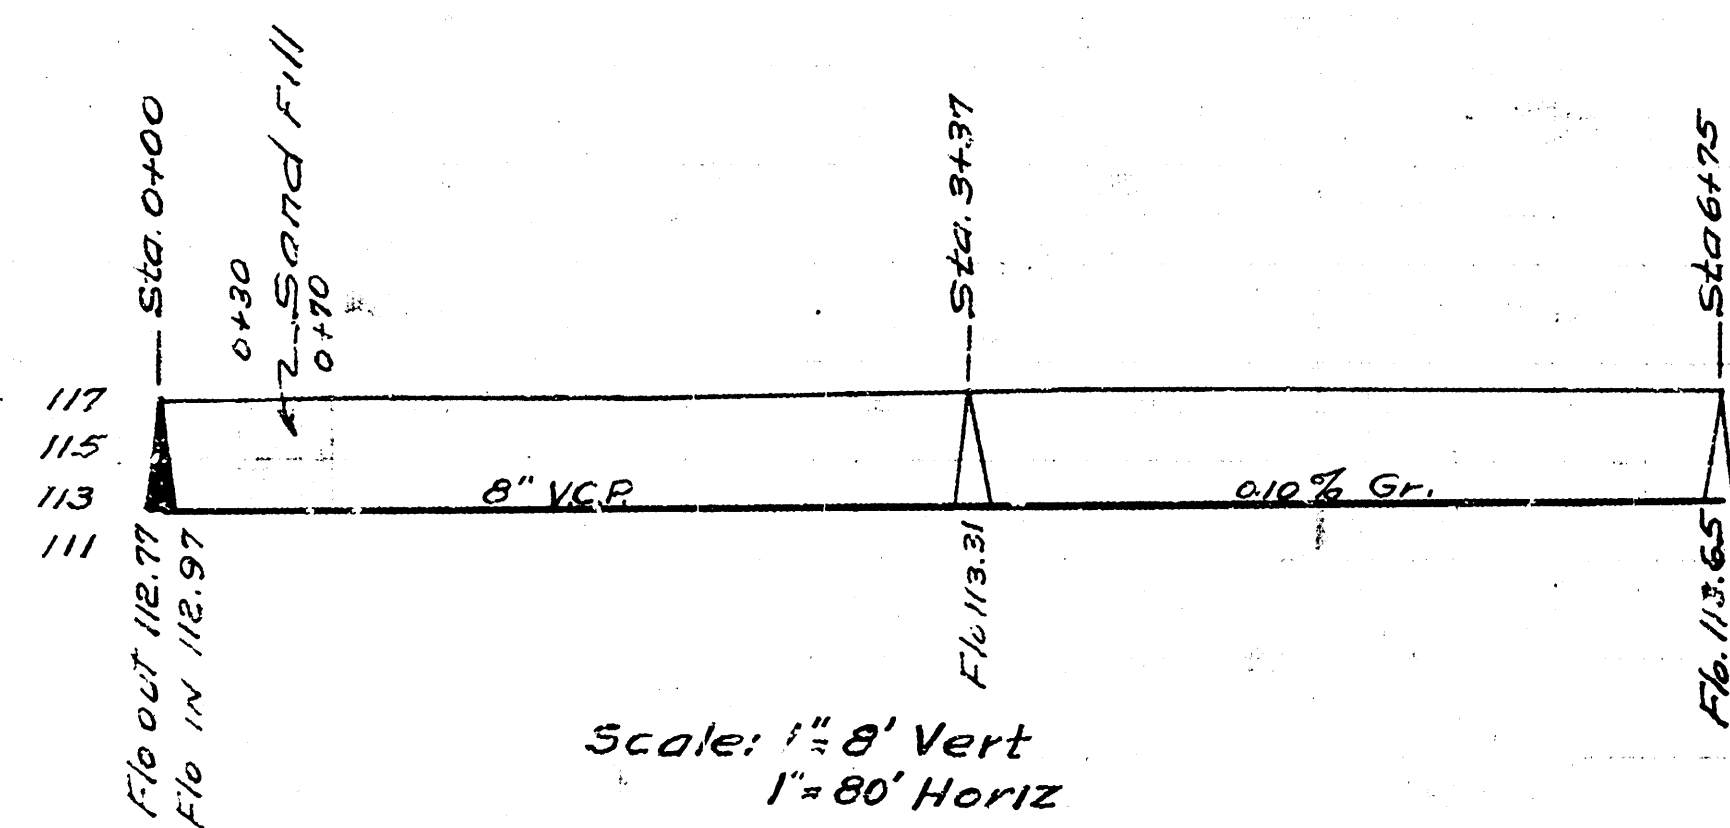

B.M. 117.25 RIM MH 0+00

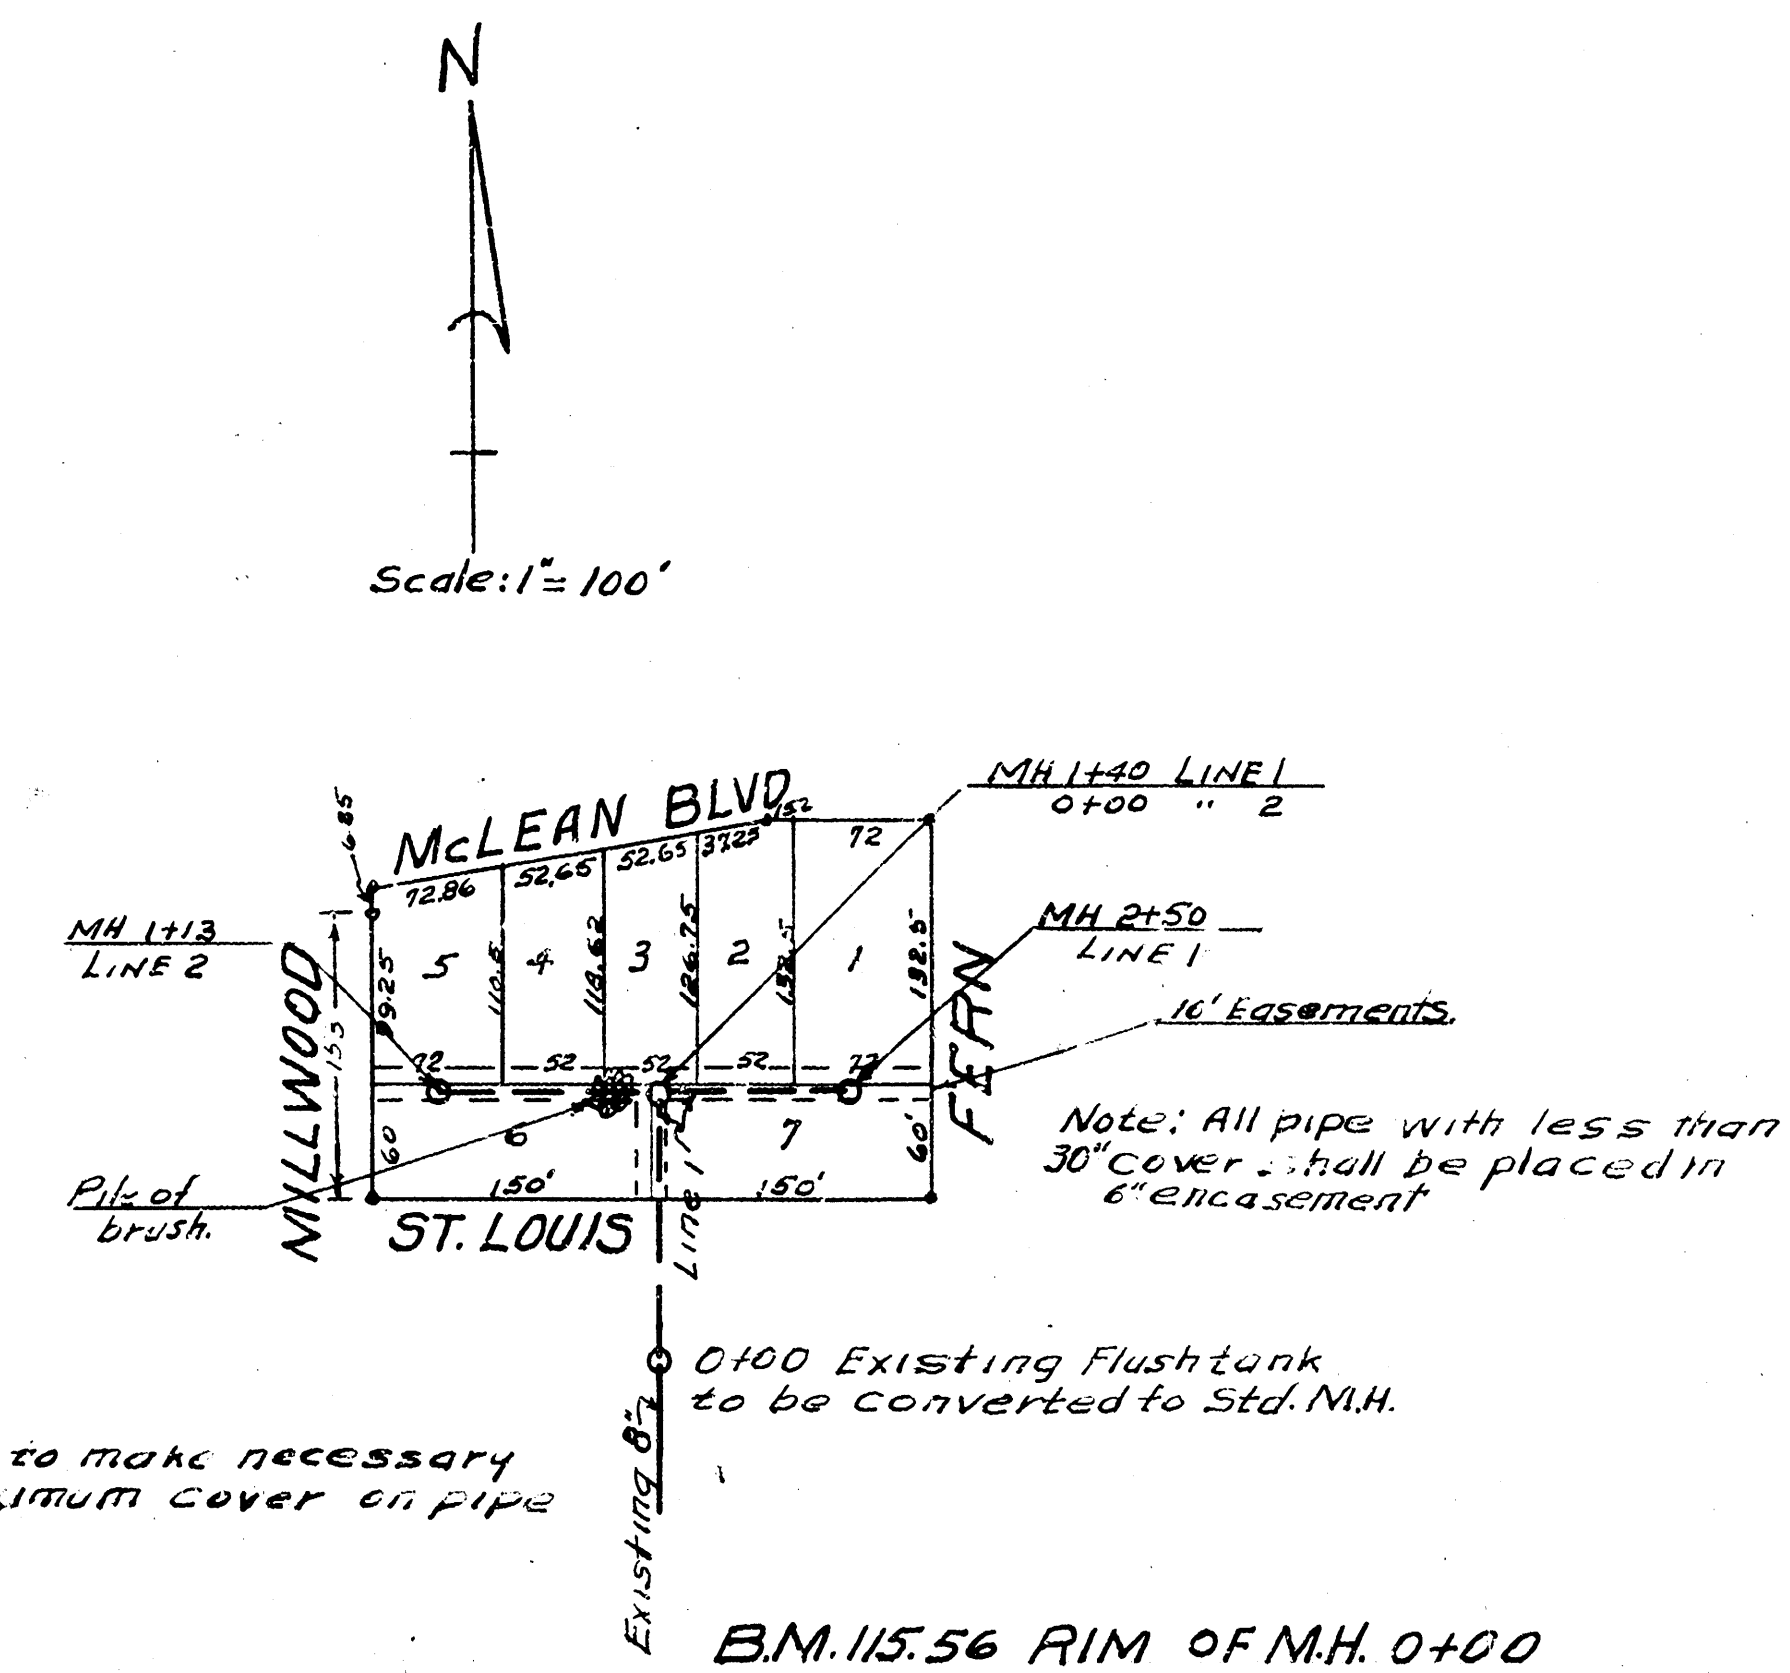


LAT. 7 CITY MAIN 12
CITY OF WICHITA KANSAS
L.K. WHITE CITY ENGINEER
Proj No. C-22-2

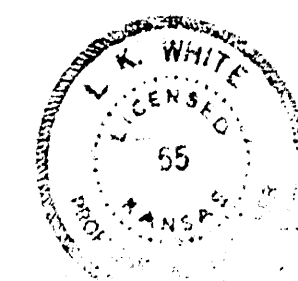


Note: Owner to make necessary fill to get maximum cover on pipe

B.M. 115.56 RIM OF MH 0+00

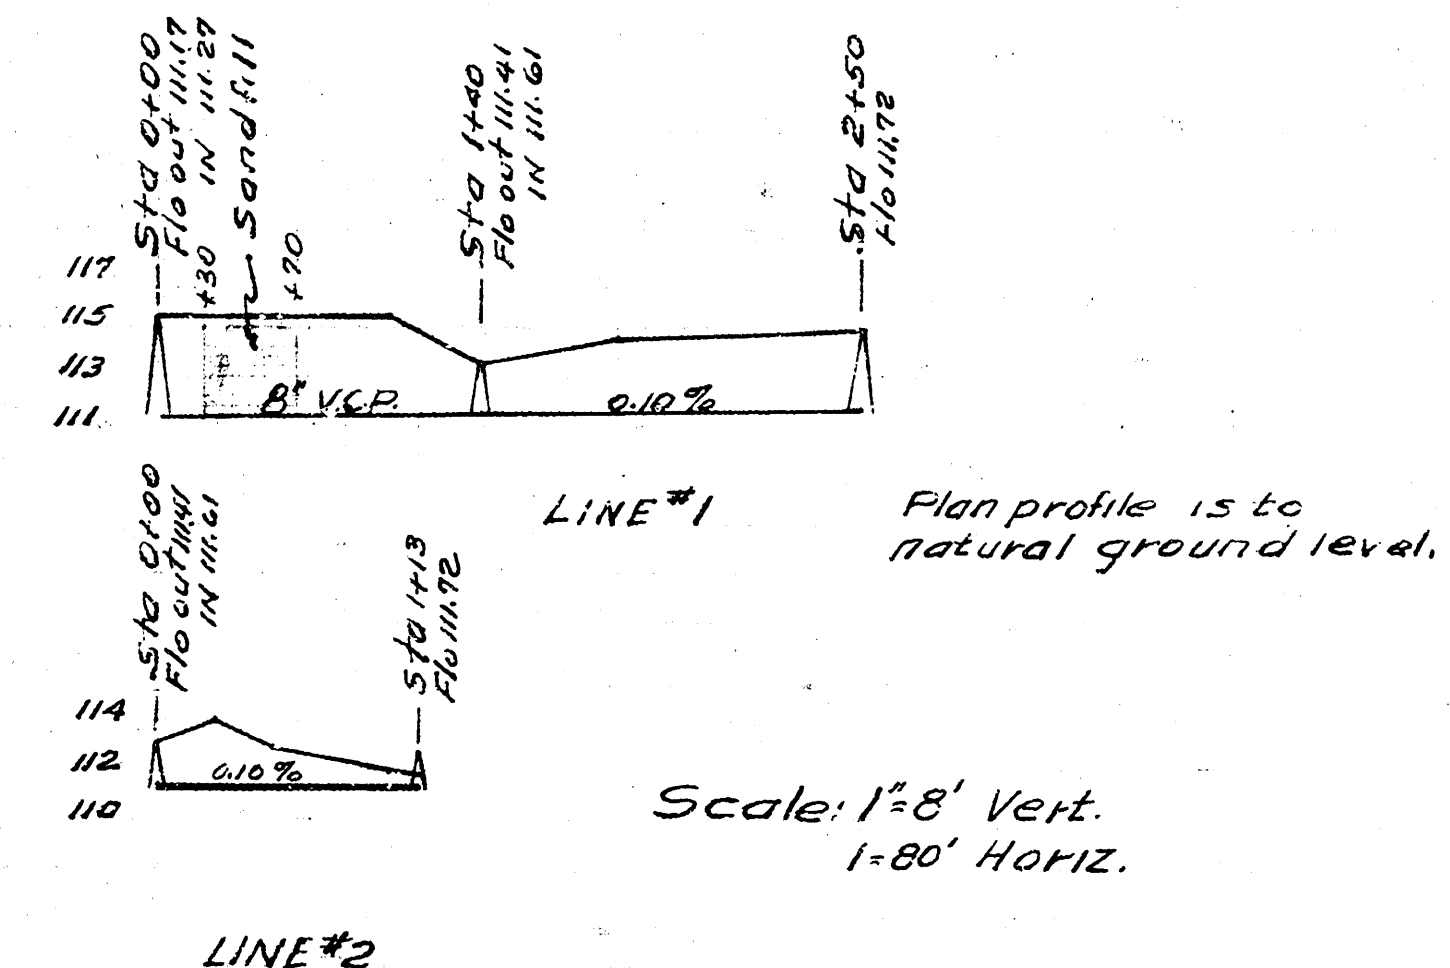

LAT. 8 MAIN 8
CITY OF WICHITA KANSAS
L.K. WHITE CITY ENGINEER
Proj No. C-21-85

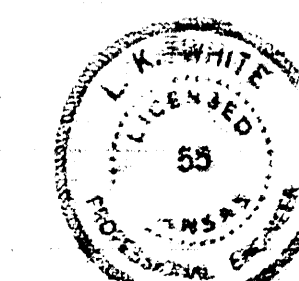

Date 2-8-52
Drawn by L. McCI
Checked by G-3
Book No.

Date 2-8-52
Drawn by L. McCI
Checked by G-3
Book No.