



Date 8-25-52
 Drawn by L. McCann
 Checked by M.D.
 Approved

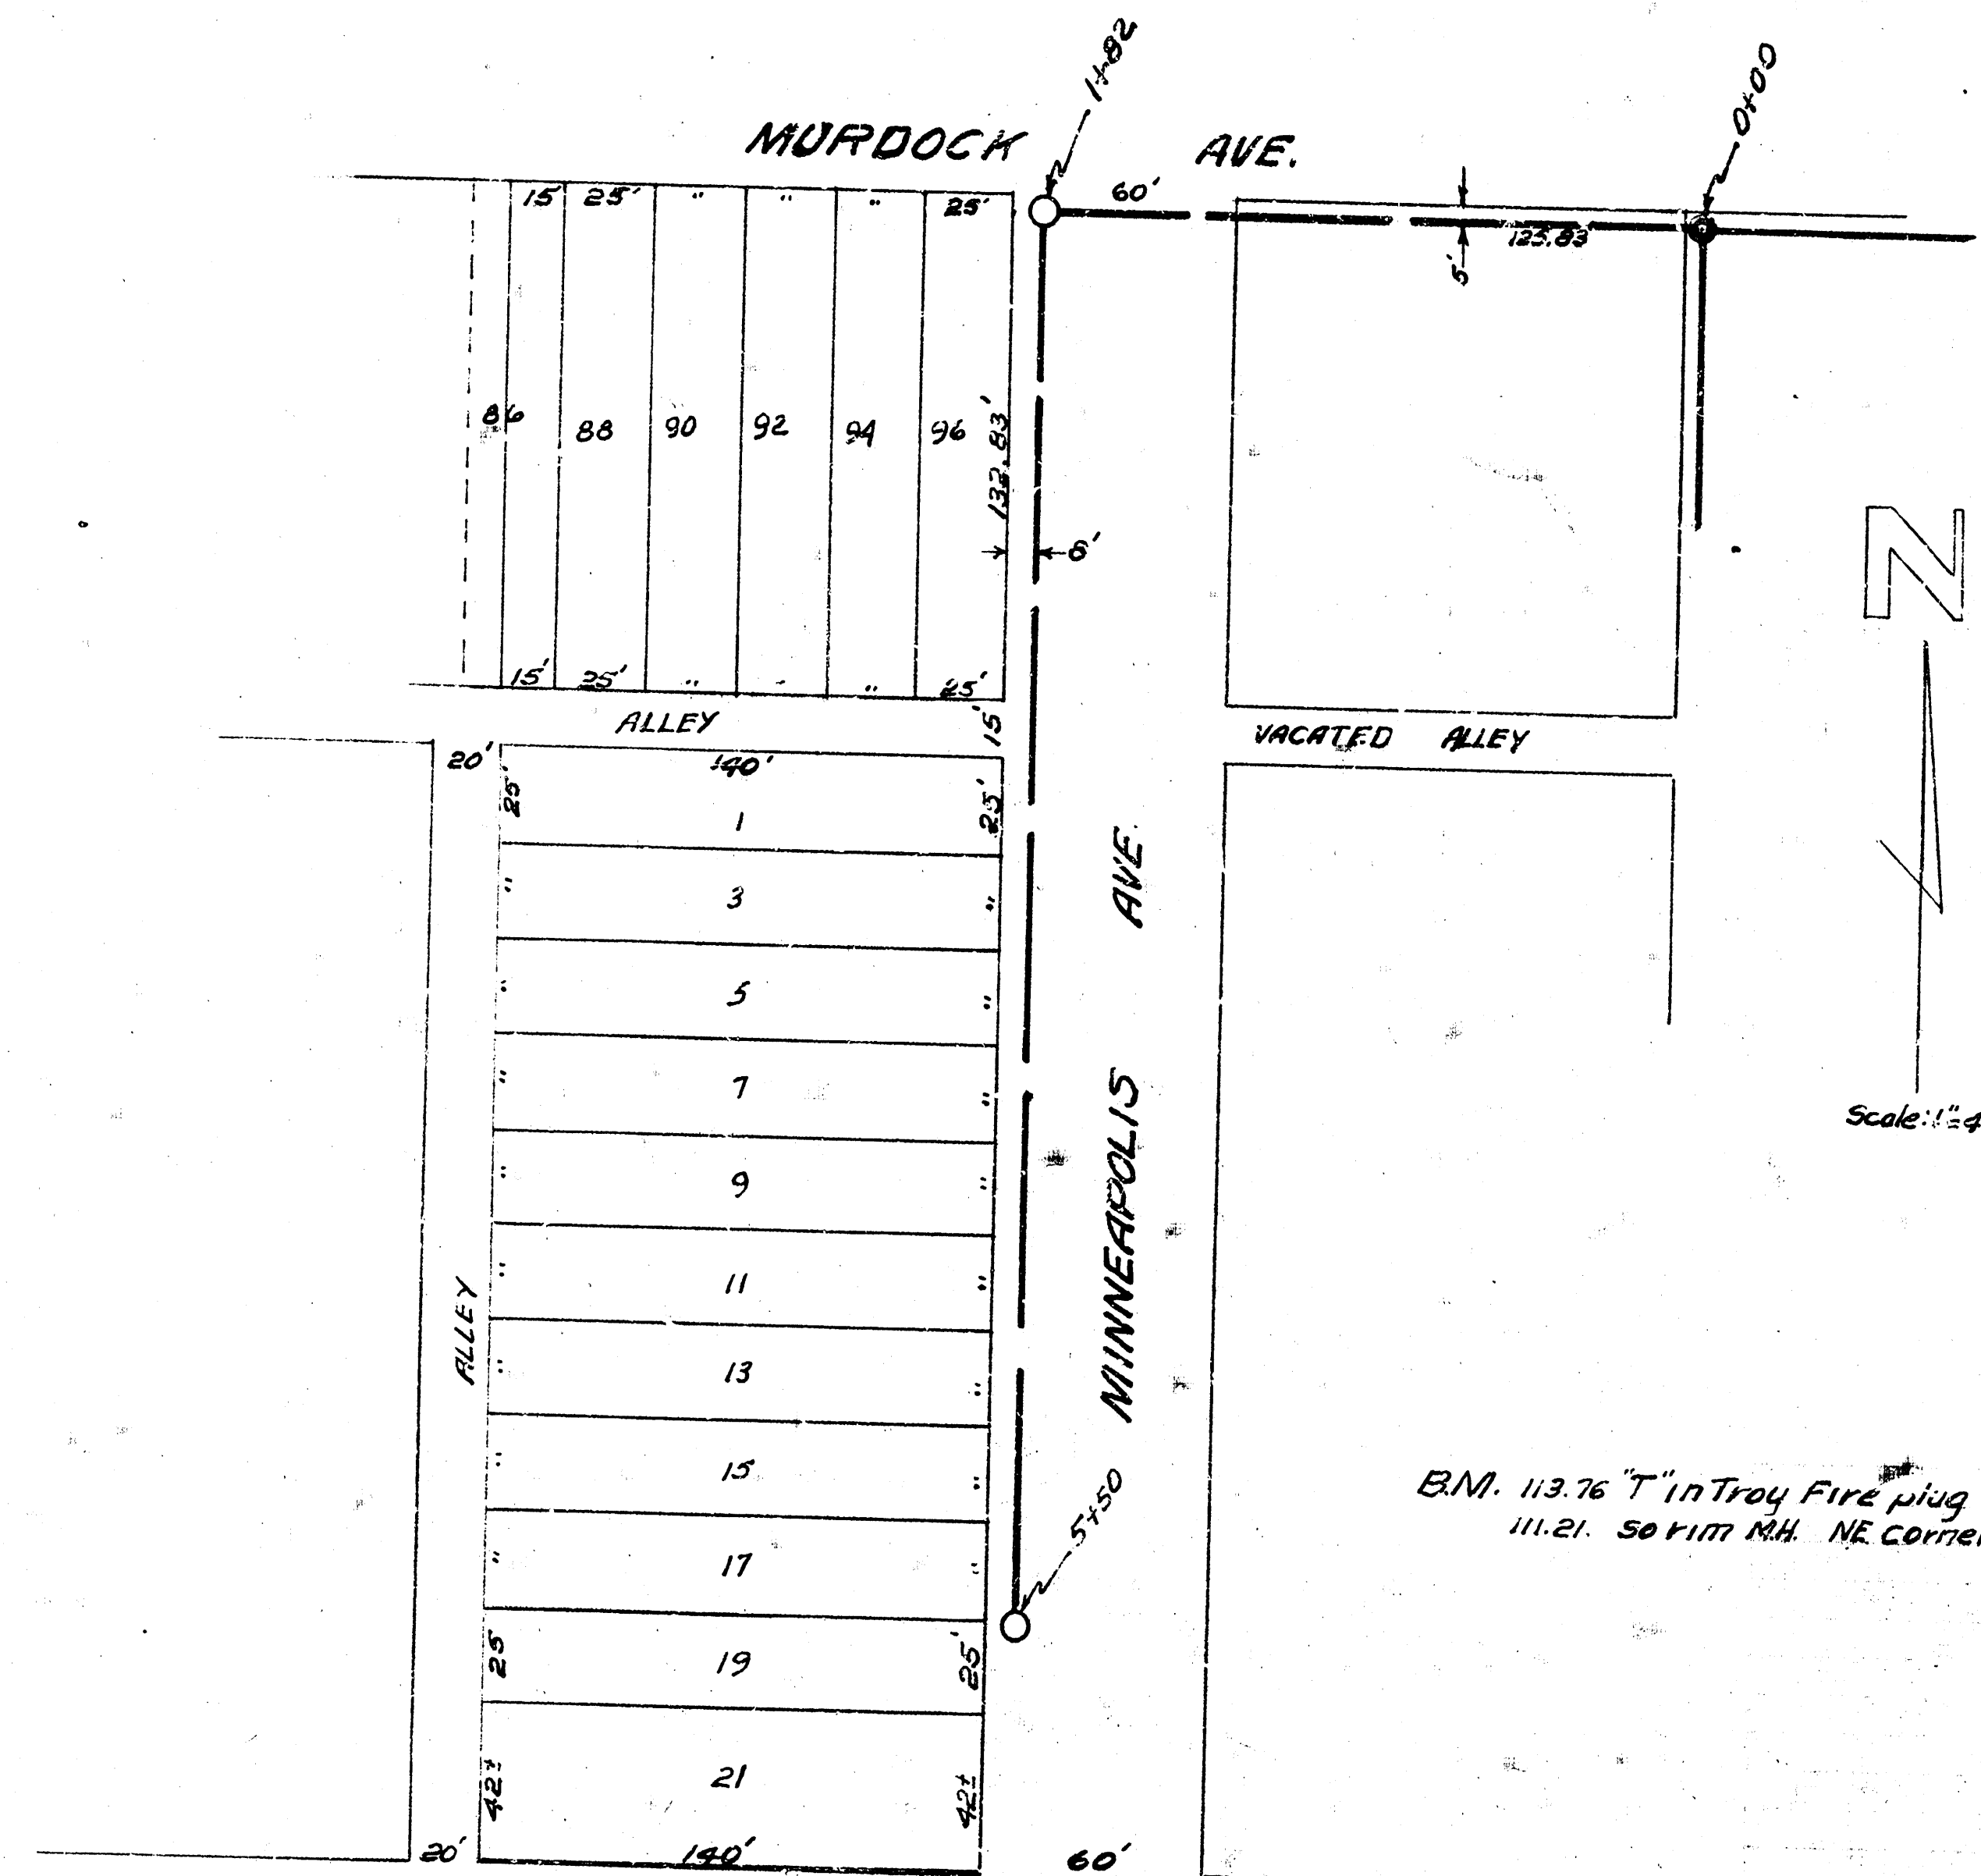


BM. 113.76 "T" in Troy Fire plug SW corner Murdock & Pratt
 111.21. 50' rim R.H. NE corner Murdock & Pratt

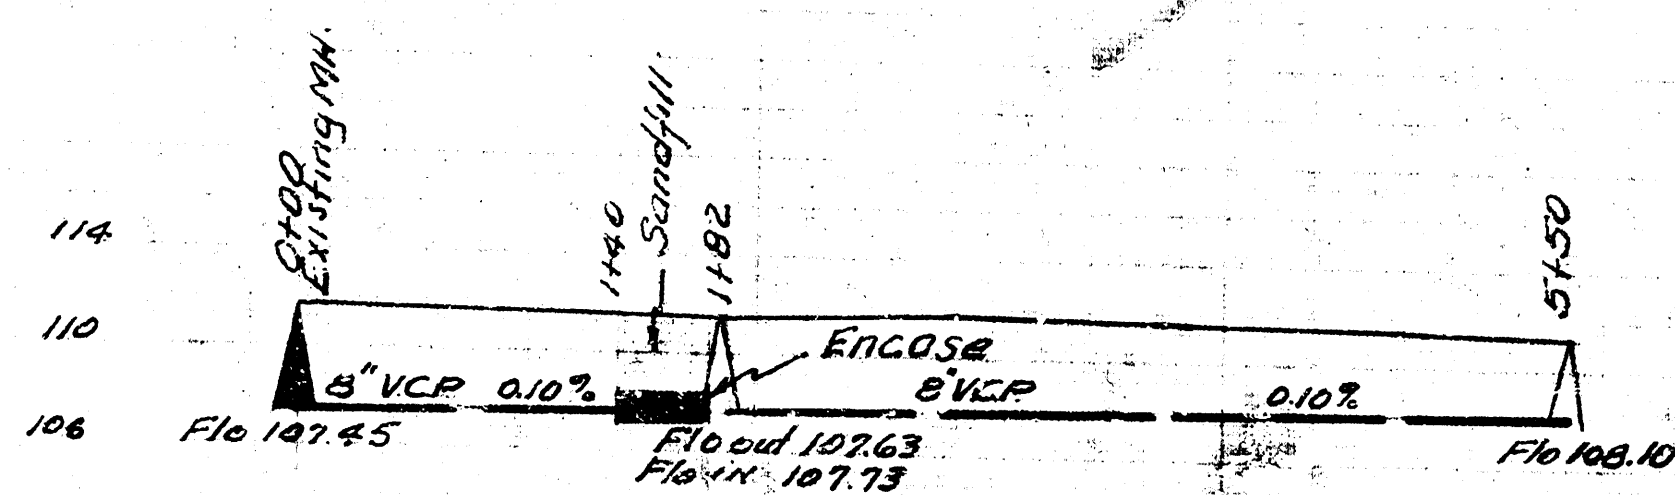


Line shall be encased across Minneapolis and all other with less than 30" of cover.

LAT. 3 SUB. V. SS 12
 GARDNER MINNEAPOLIS STREET SEWER
 CITY OF WICHITA KANSAS
 LK WHITE CITY ENGINEER
 Private

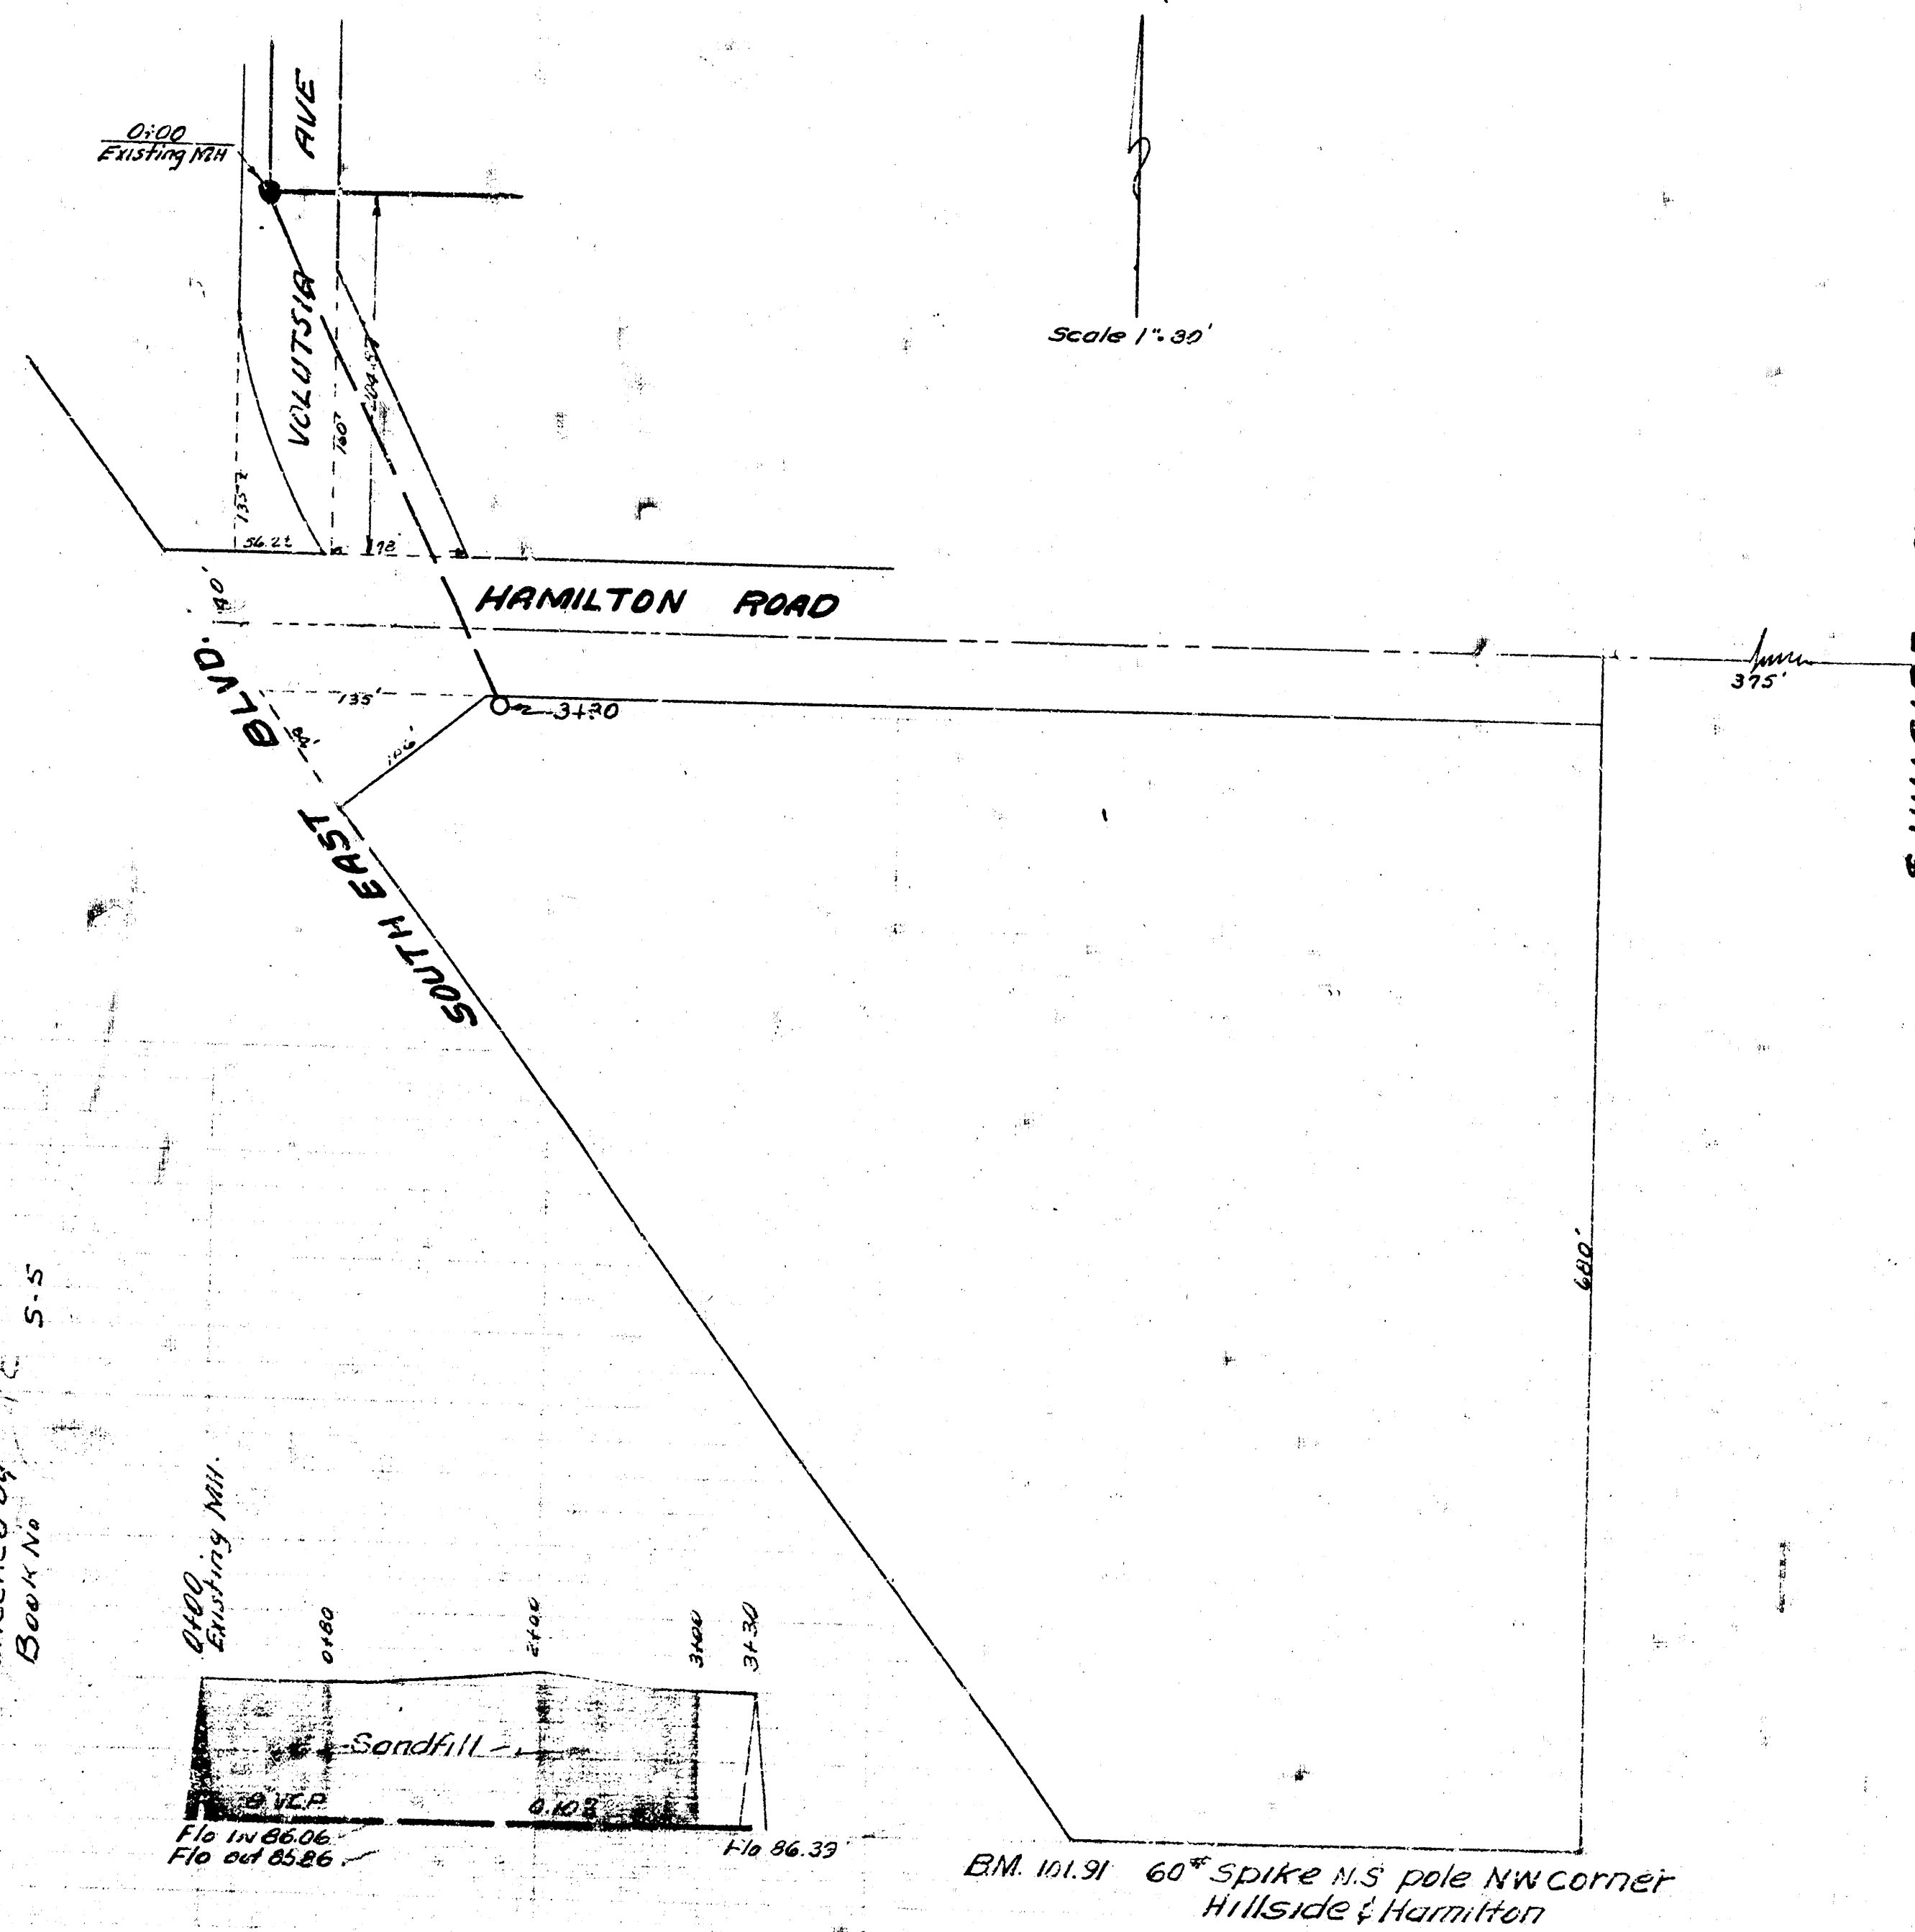

Date 11-24-52
 Drawn by M. C. McLean
 Checked by B. W. N. S. S.

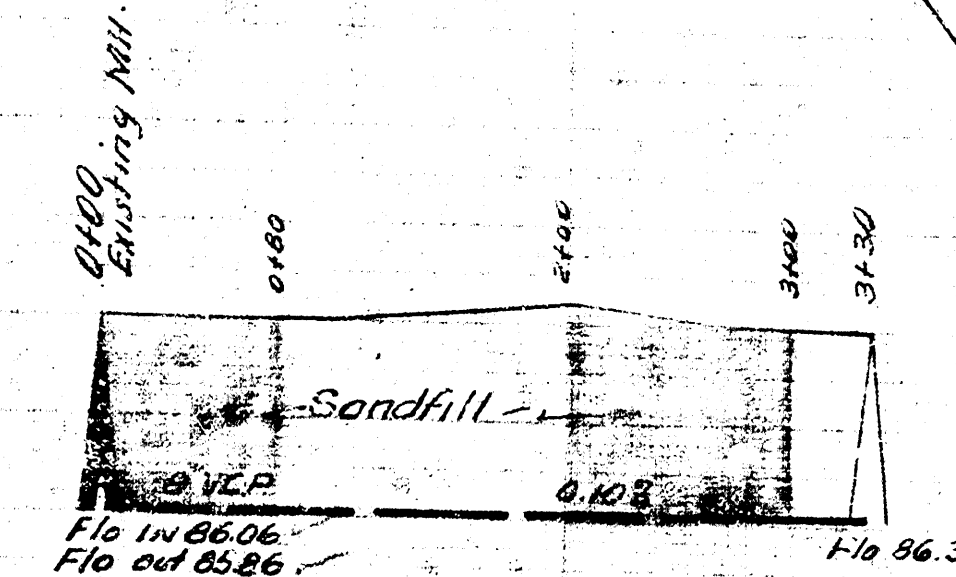

BM. 101.91 60" Spike N.S. pole NW corner Hillside & Hamilton

LAT. 2 SS 12
 CITY OF WICHITA KANSAS
 LK WHITE CITY ENGINEER
 Proj No. C-22-10

