









HEINRICH 2ND. ADDITION.

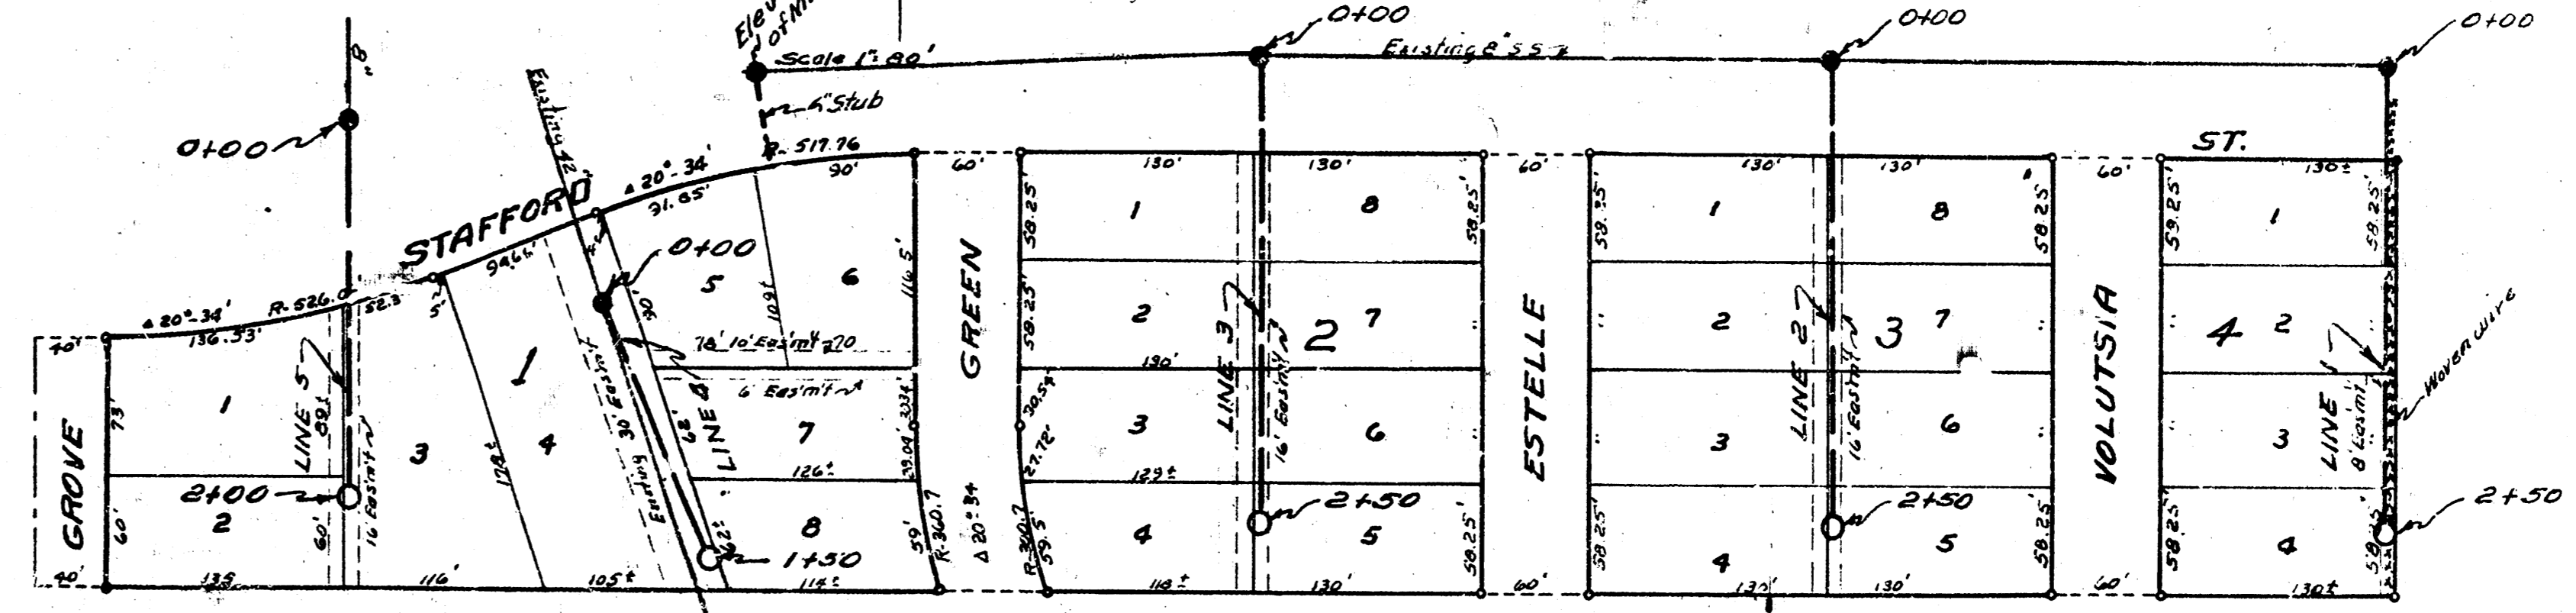

REPLAT OF LOTS 16, 17 & 18
HILLSIDE GARDENS

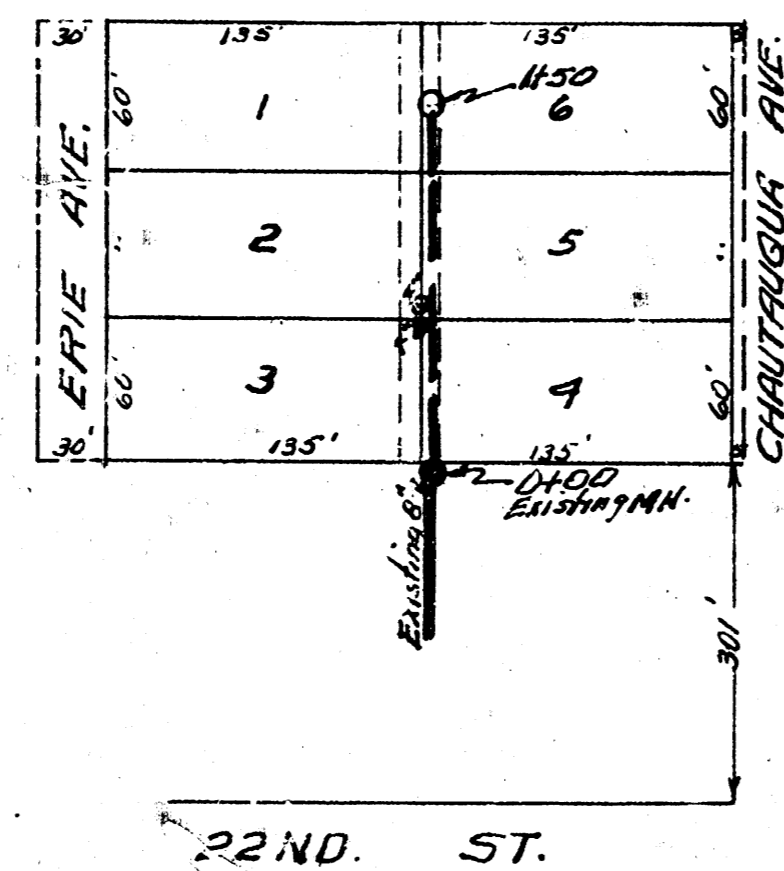


Date
 Drawn by
 Checked by
 Book No.

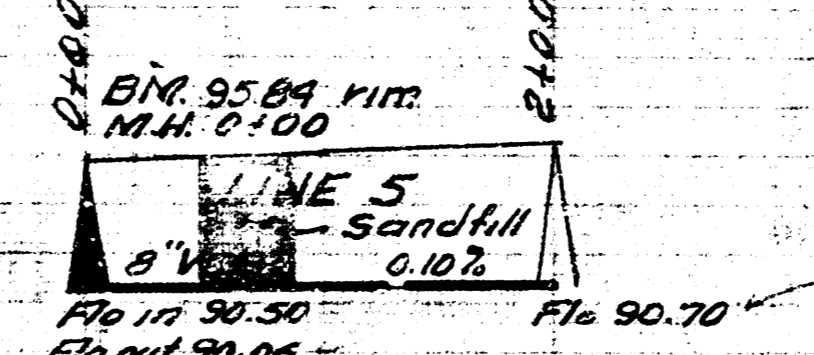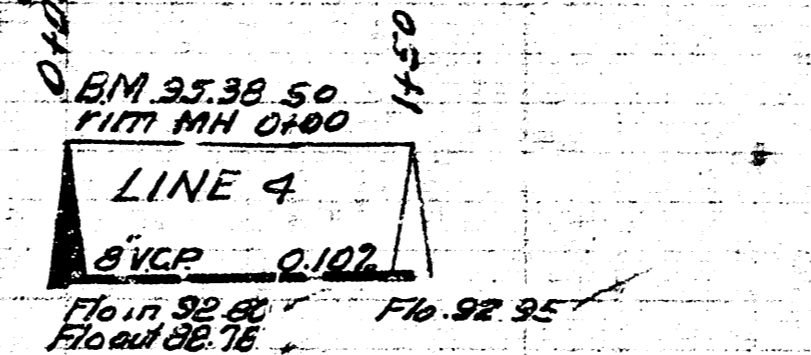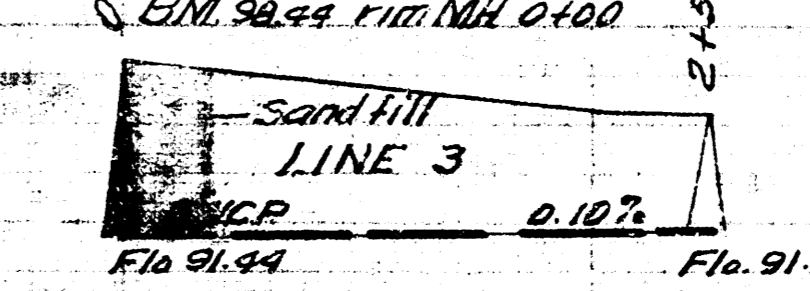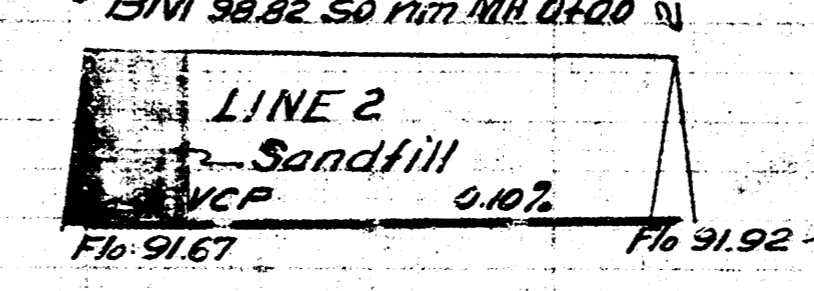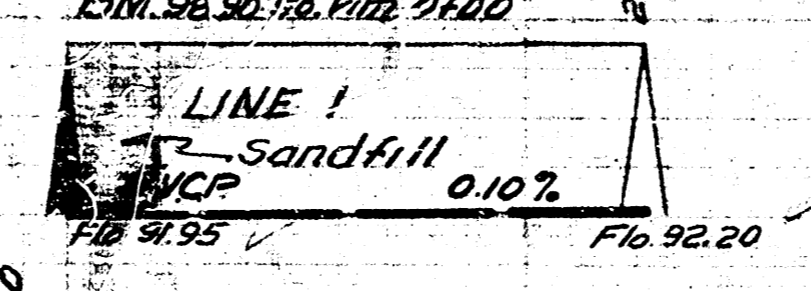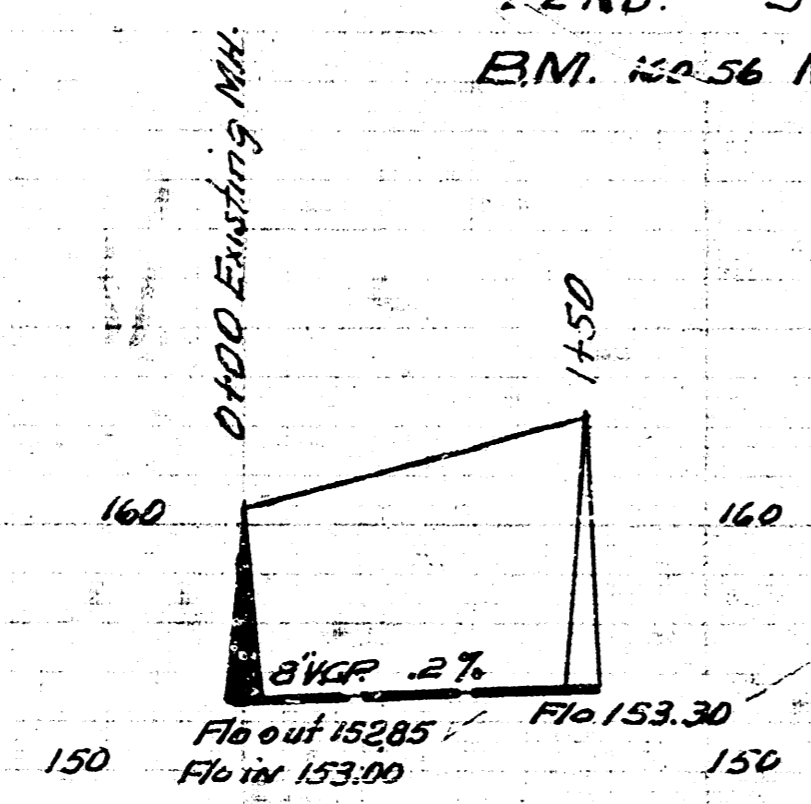

LAT 7, DIST 13 SS 12
 CITY OF WICHITA KANSAS
 B.E. SMITH CITY ENGINEER
 Proj No. C-23-39



LAT. 8 SS. 12
 CITY OF WICHITA KANSAS.
 B.E. SMITH CITY ENGINEER
 Proj No. C-22-17

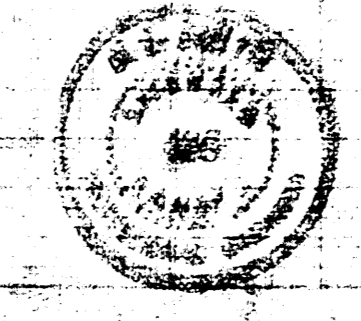

Note: 6" stub shown on plot plan
 is to be on a 0.40% grade and
 run to the north line of Lot 6
 Blk. 1
 All wyes to be 6"

Date
 Drawn by
 Checked by
 Book No.