
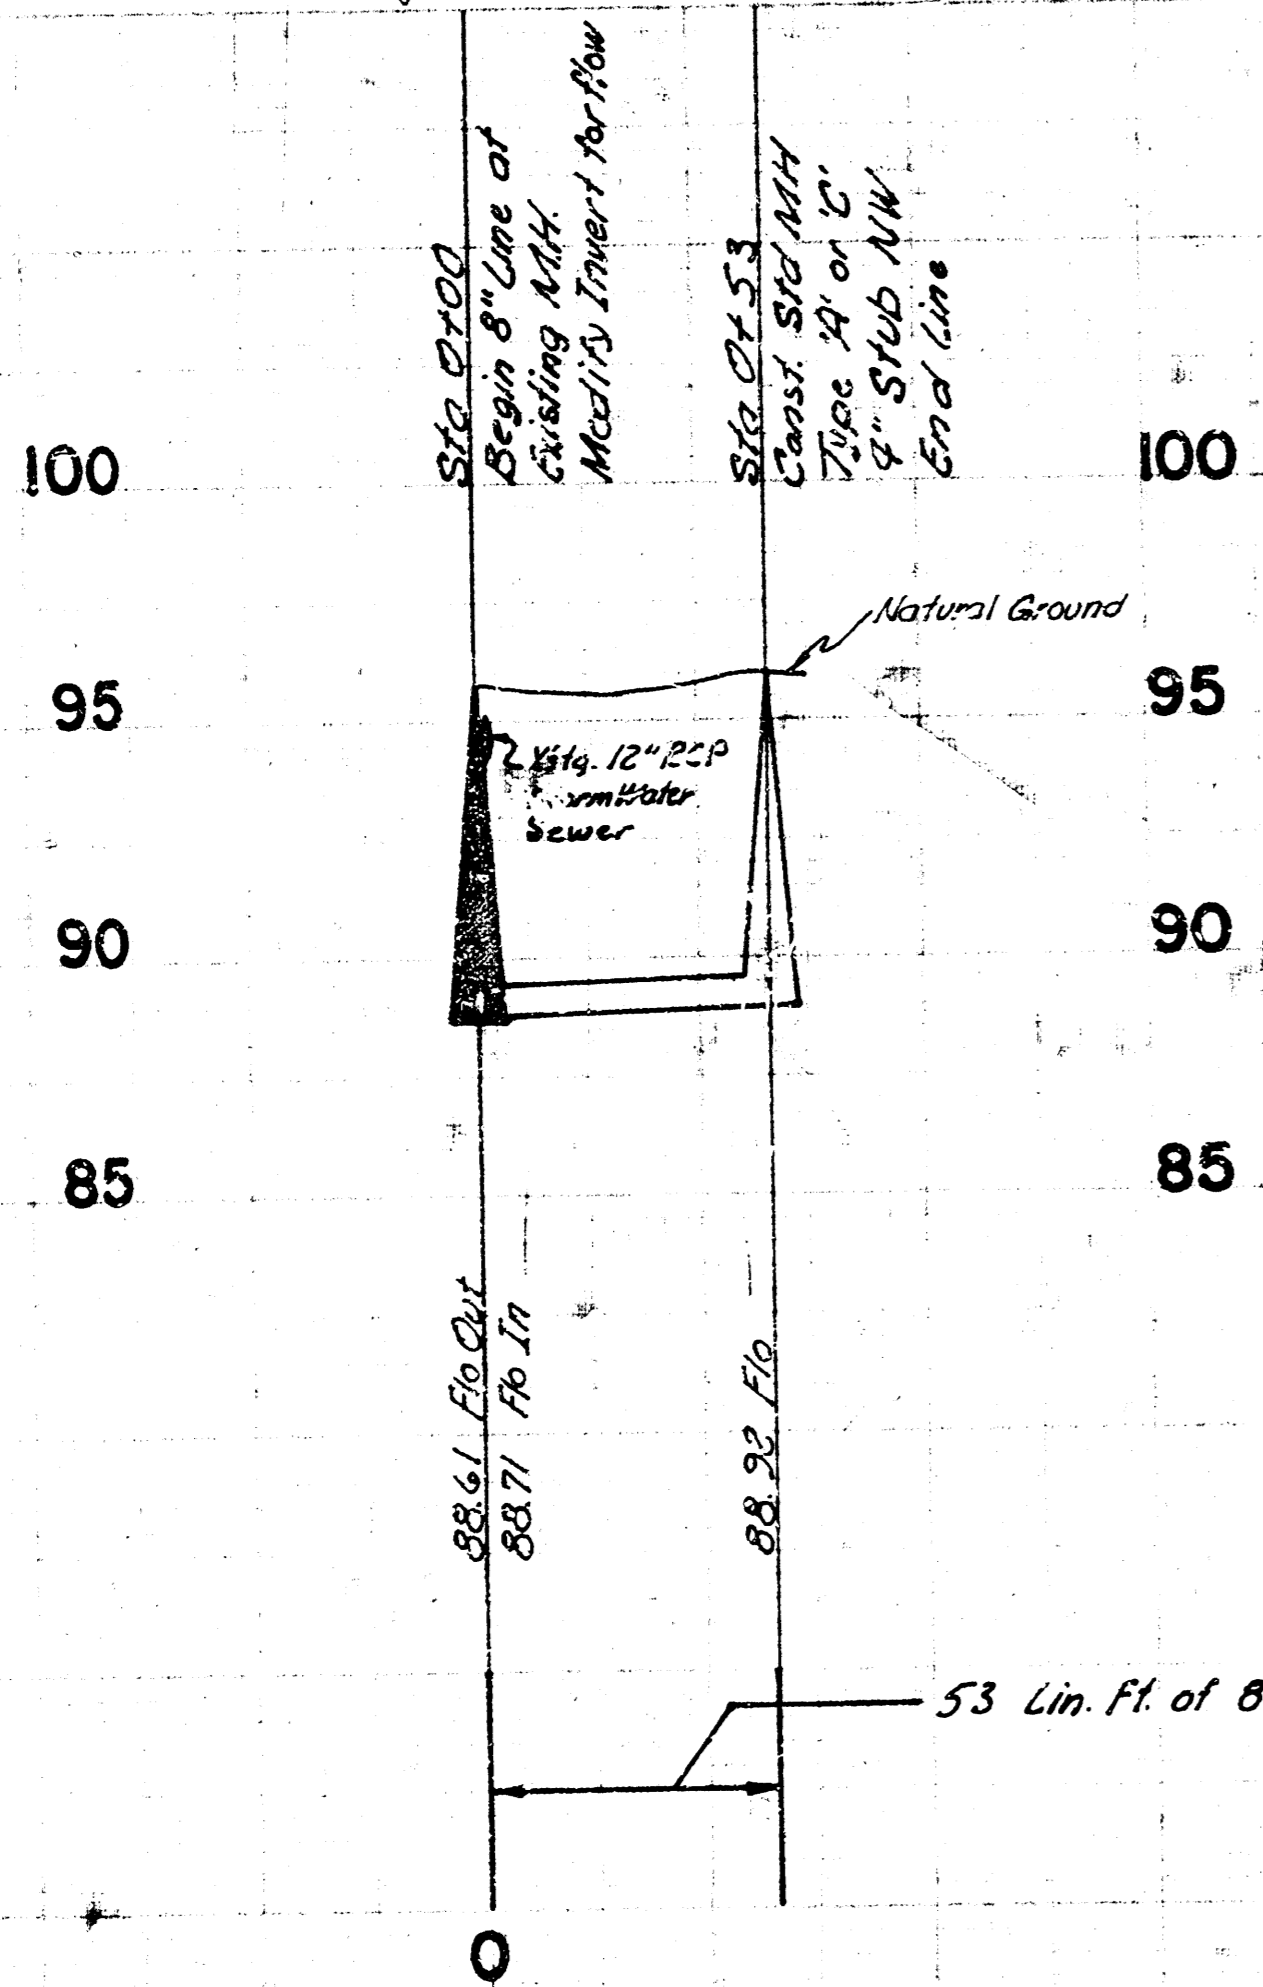


B.M. 96-35 South end of East curb at East Line of El Rancho and South Line of Cheyenne Boulevard.

NOTE: CONTRACTOR SHALL GIVE ALL PROPERTY OWNERS AND/OR TENANTS AFFECTED BY THE CONSTRUCTION OF THIS PROJECT A MINIMUM ADVANCE NOTICE OF 24 HOURS PRIOR TO STARTING CONSTRUCTION.

Plan Scale : 1" = 40'
 Profile Scale : 1" = 40' Horiz.
 1" = 5' Vert.

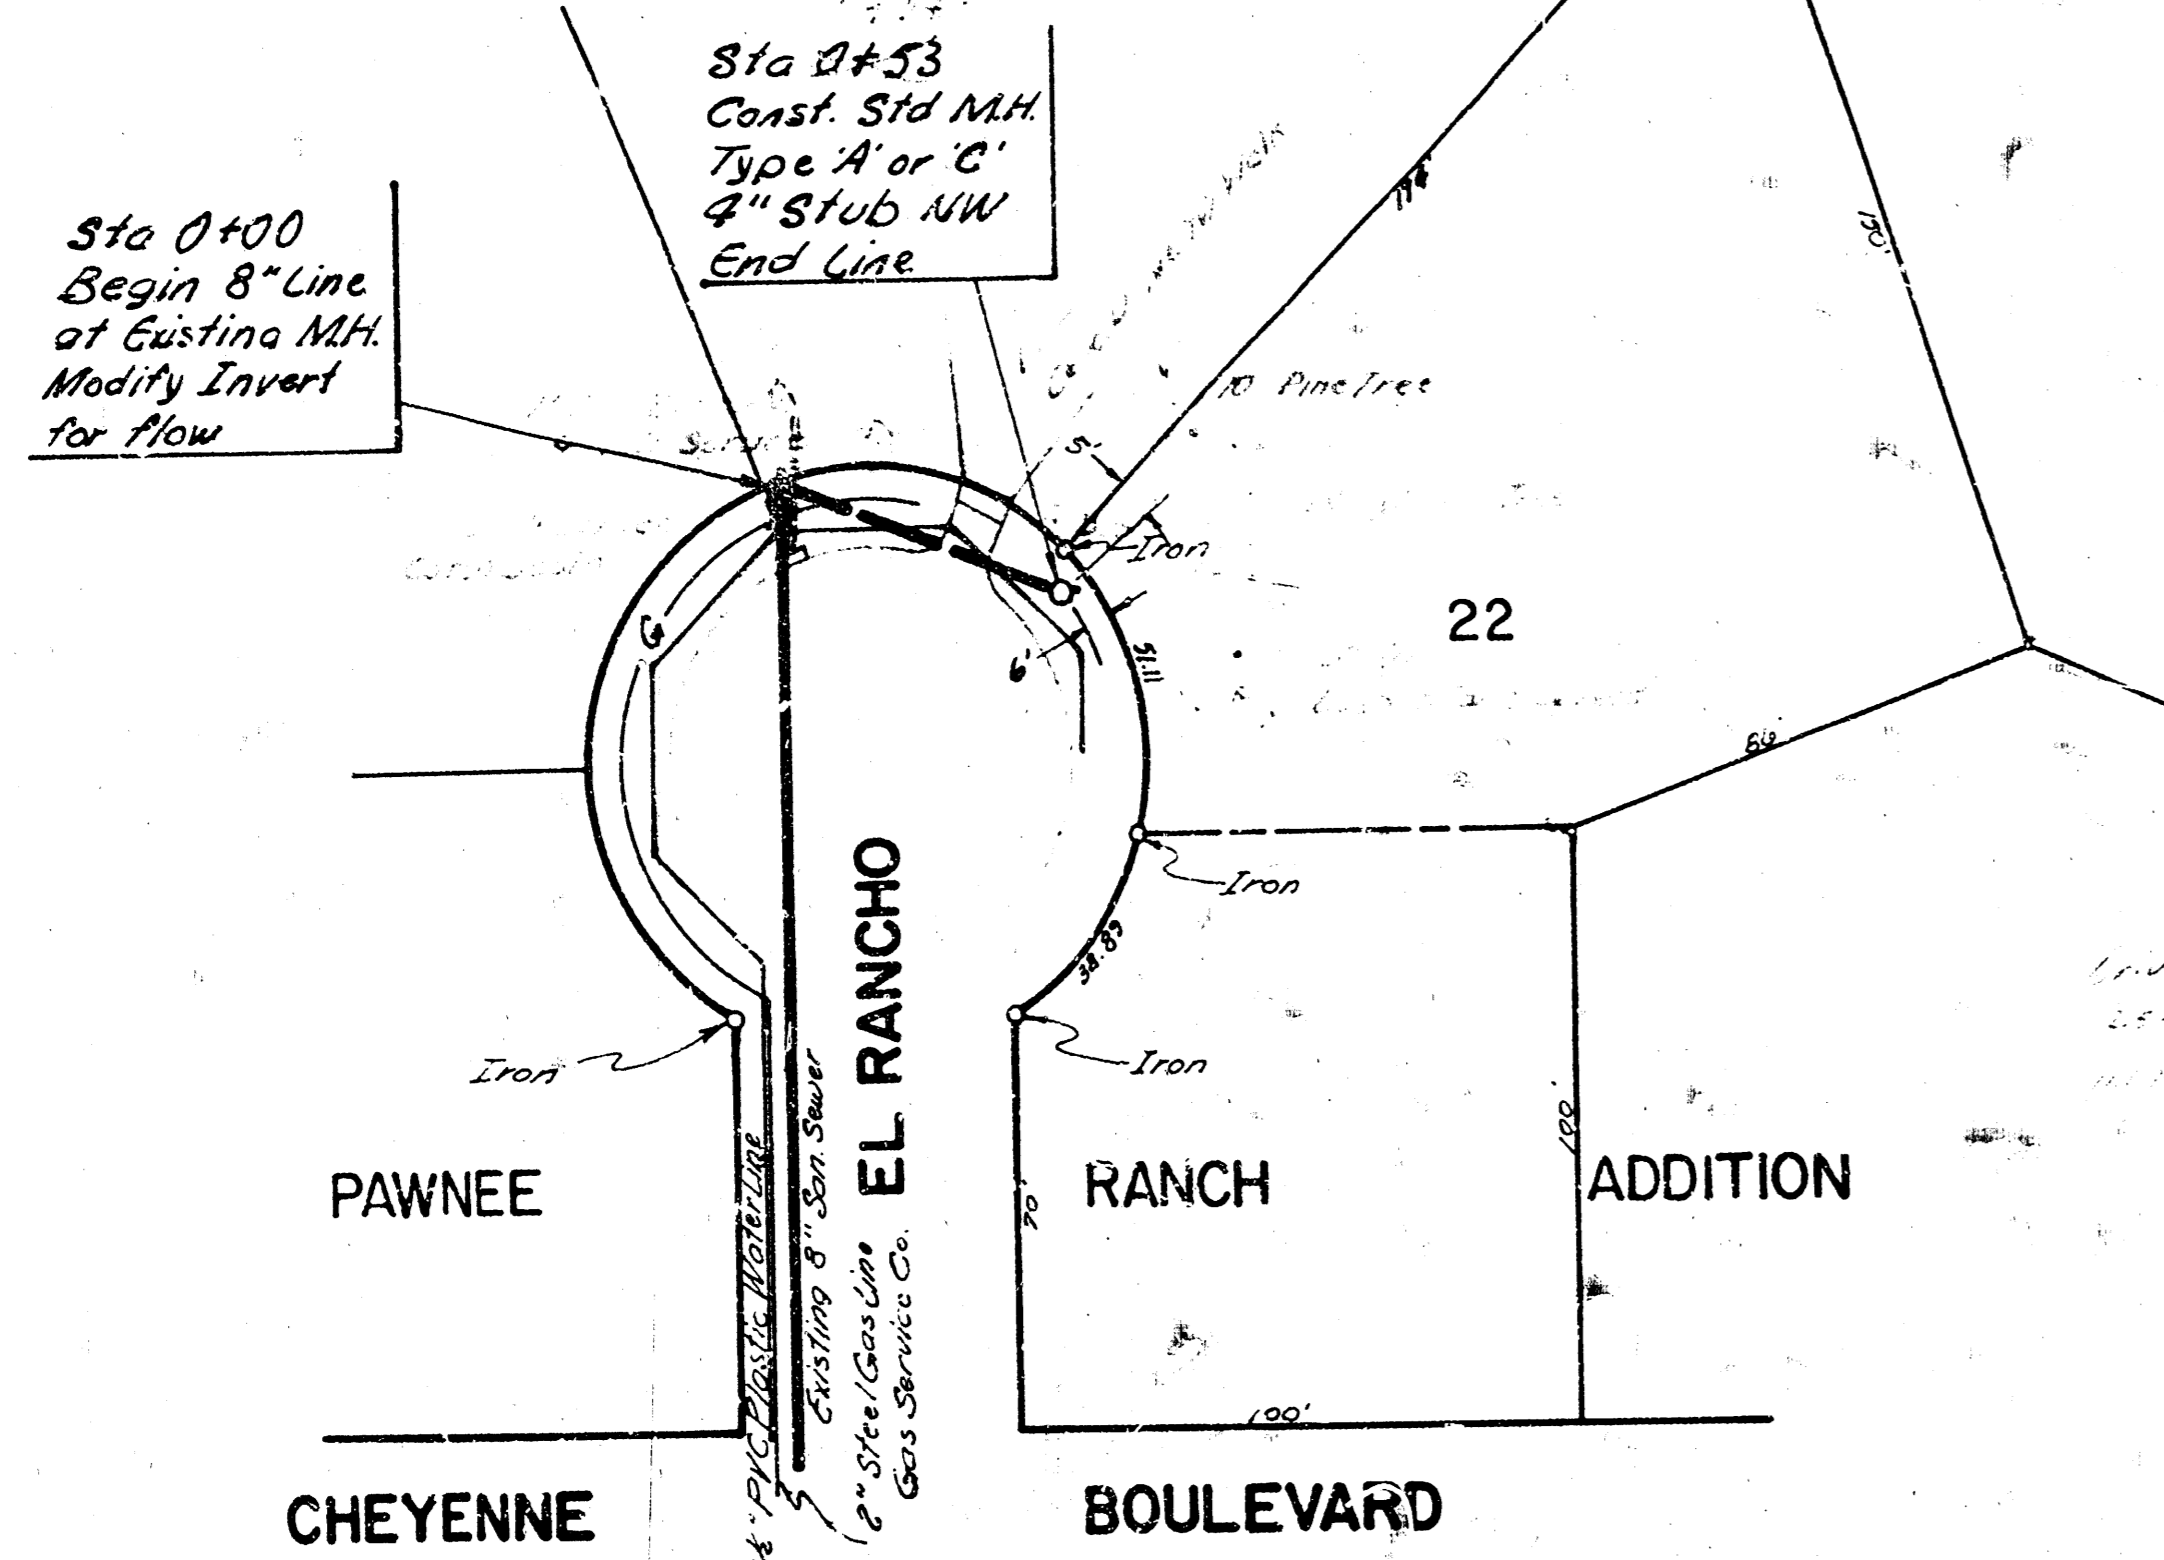

LATERAL 13, SANITARY SEWER NO. 12
 CITY OF WICHITA, KANSAS
 R. W. LINN — CITY ENGINEER
 DATE: _____ PROJ. NO. 468-76-245-80690-000-000-001

14 5 4 10