



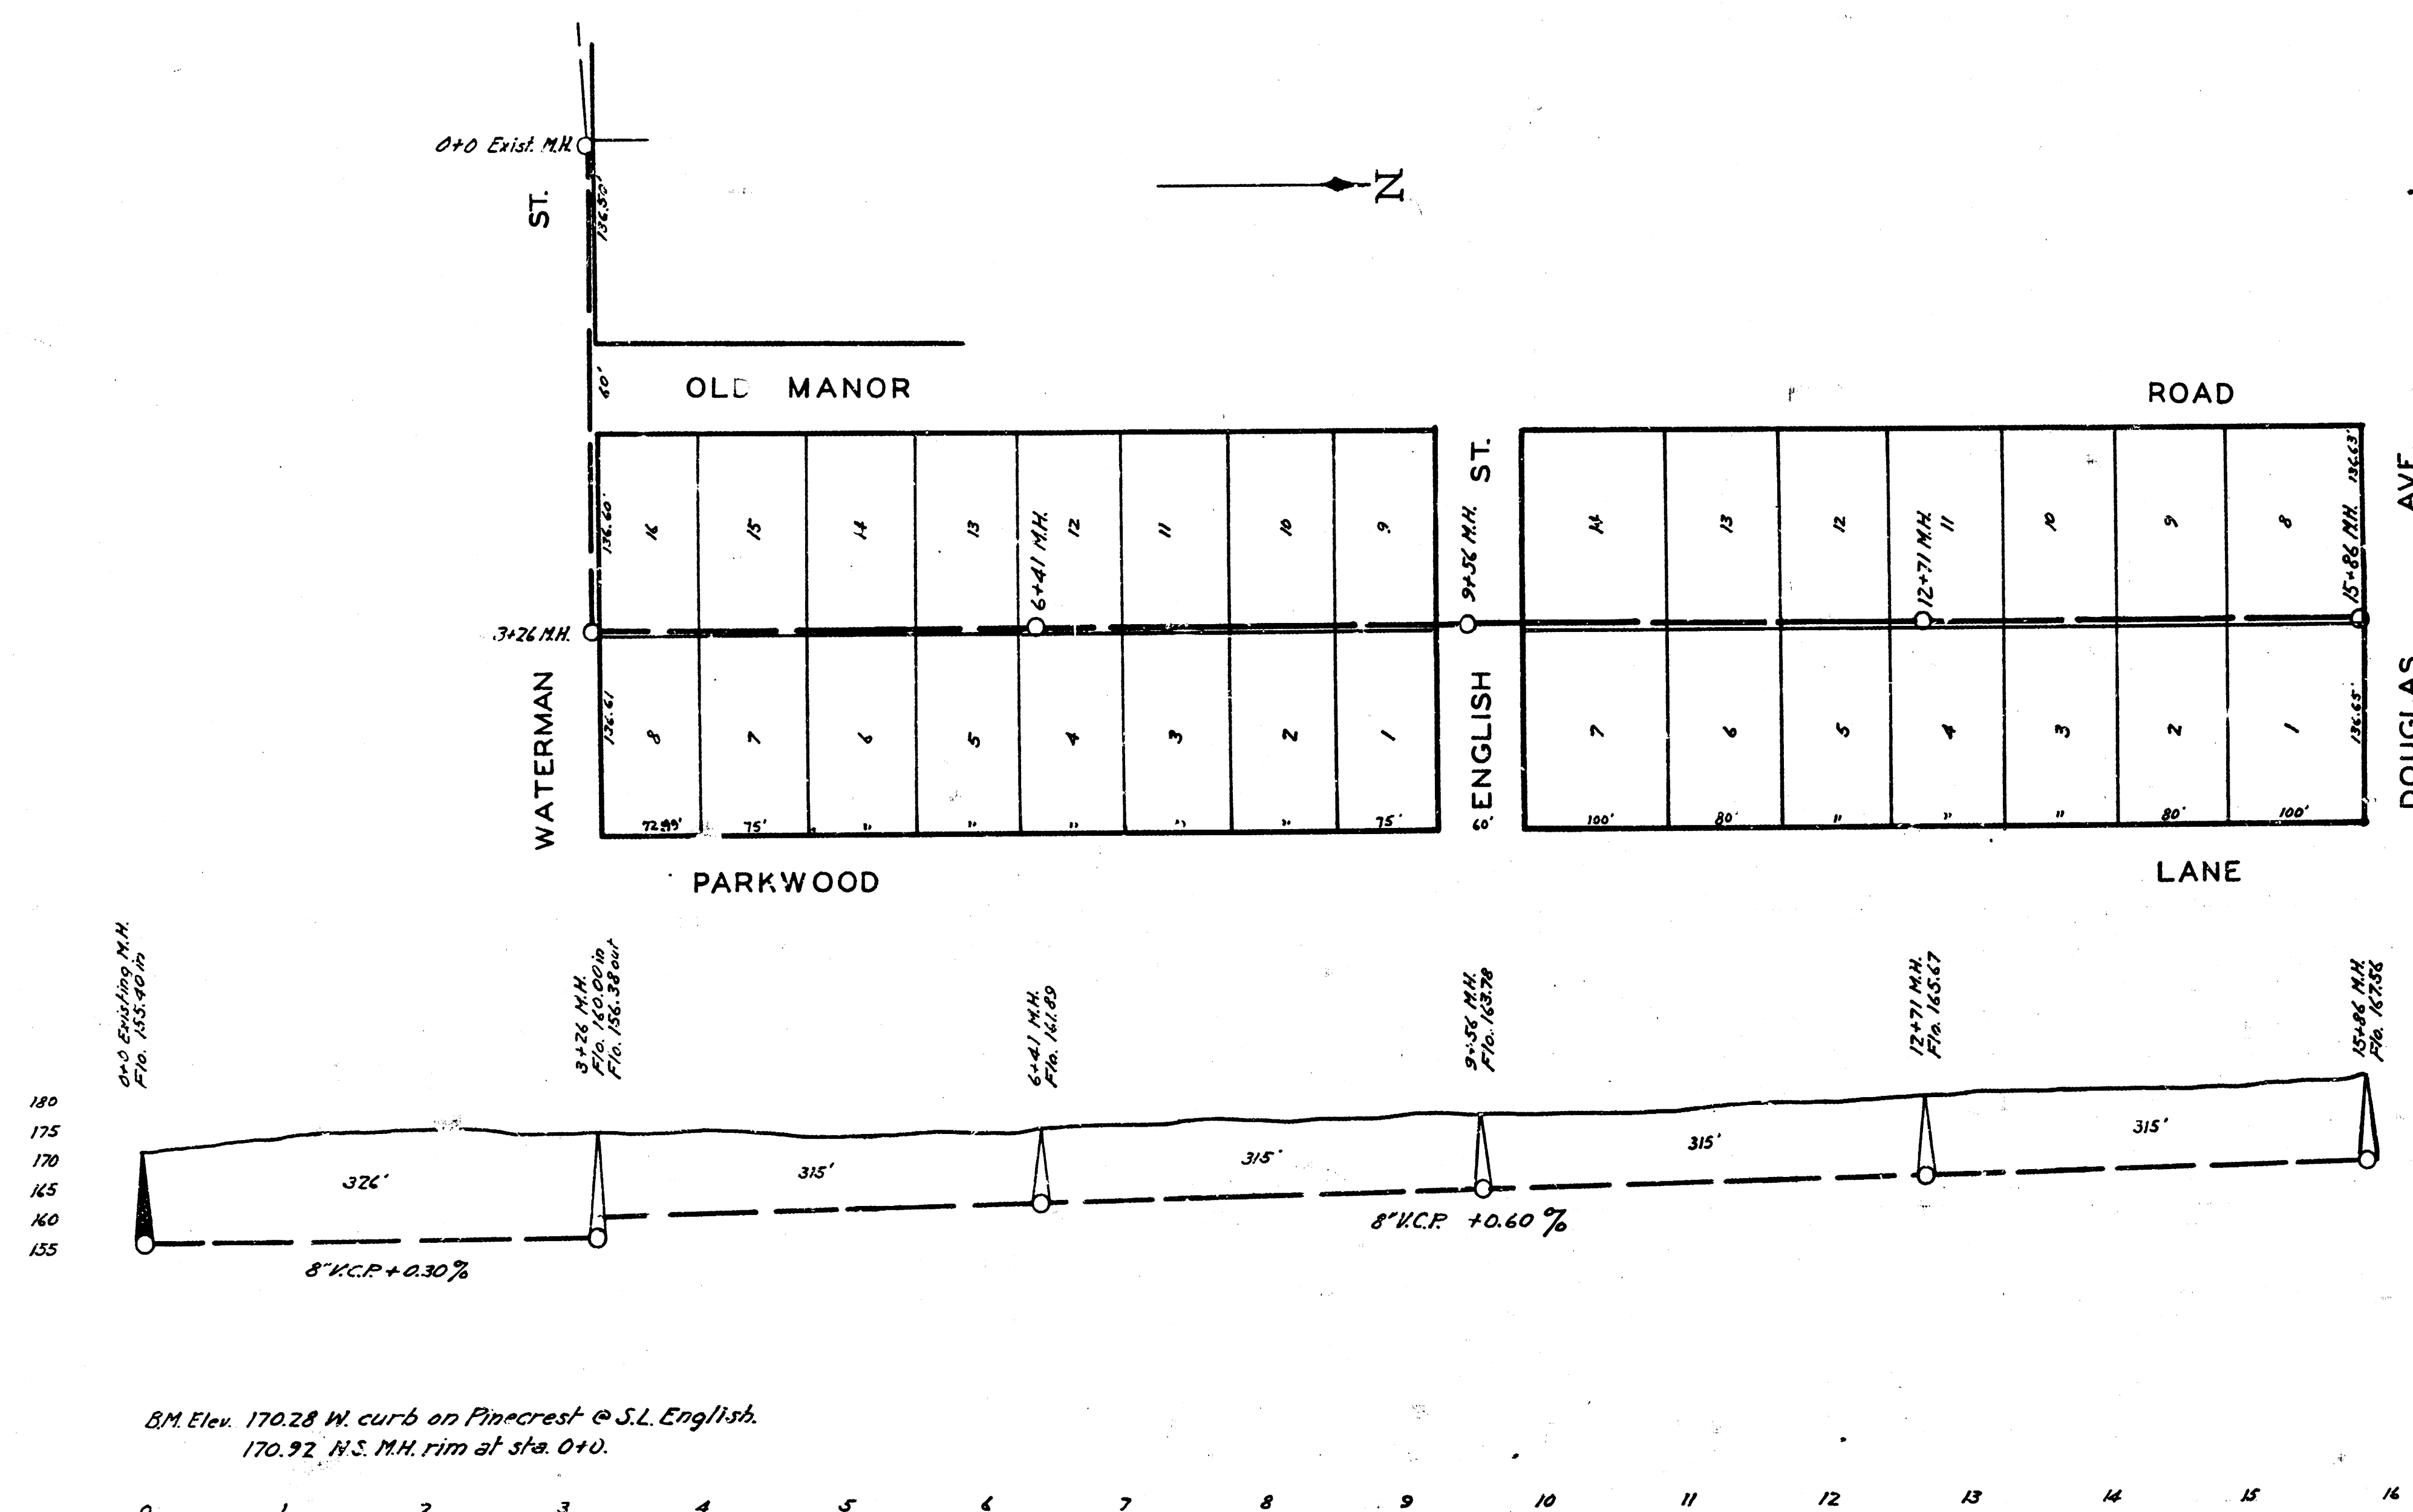


LAT. 2, DRY CREEK SUBMAIN, S.S. #12 WICHITA, KANSAS

ENGINEERING DEPARTMENT
CITY OF WICHITA, KANSAS
P.L. BROCKWAY - CITY ENGINEER
B.E. SMITH ENGINEER OF DESIGN
MAY 1941 SCALE 1"=80'

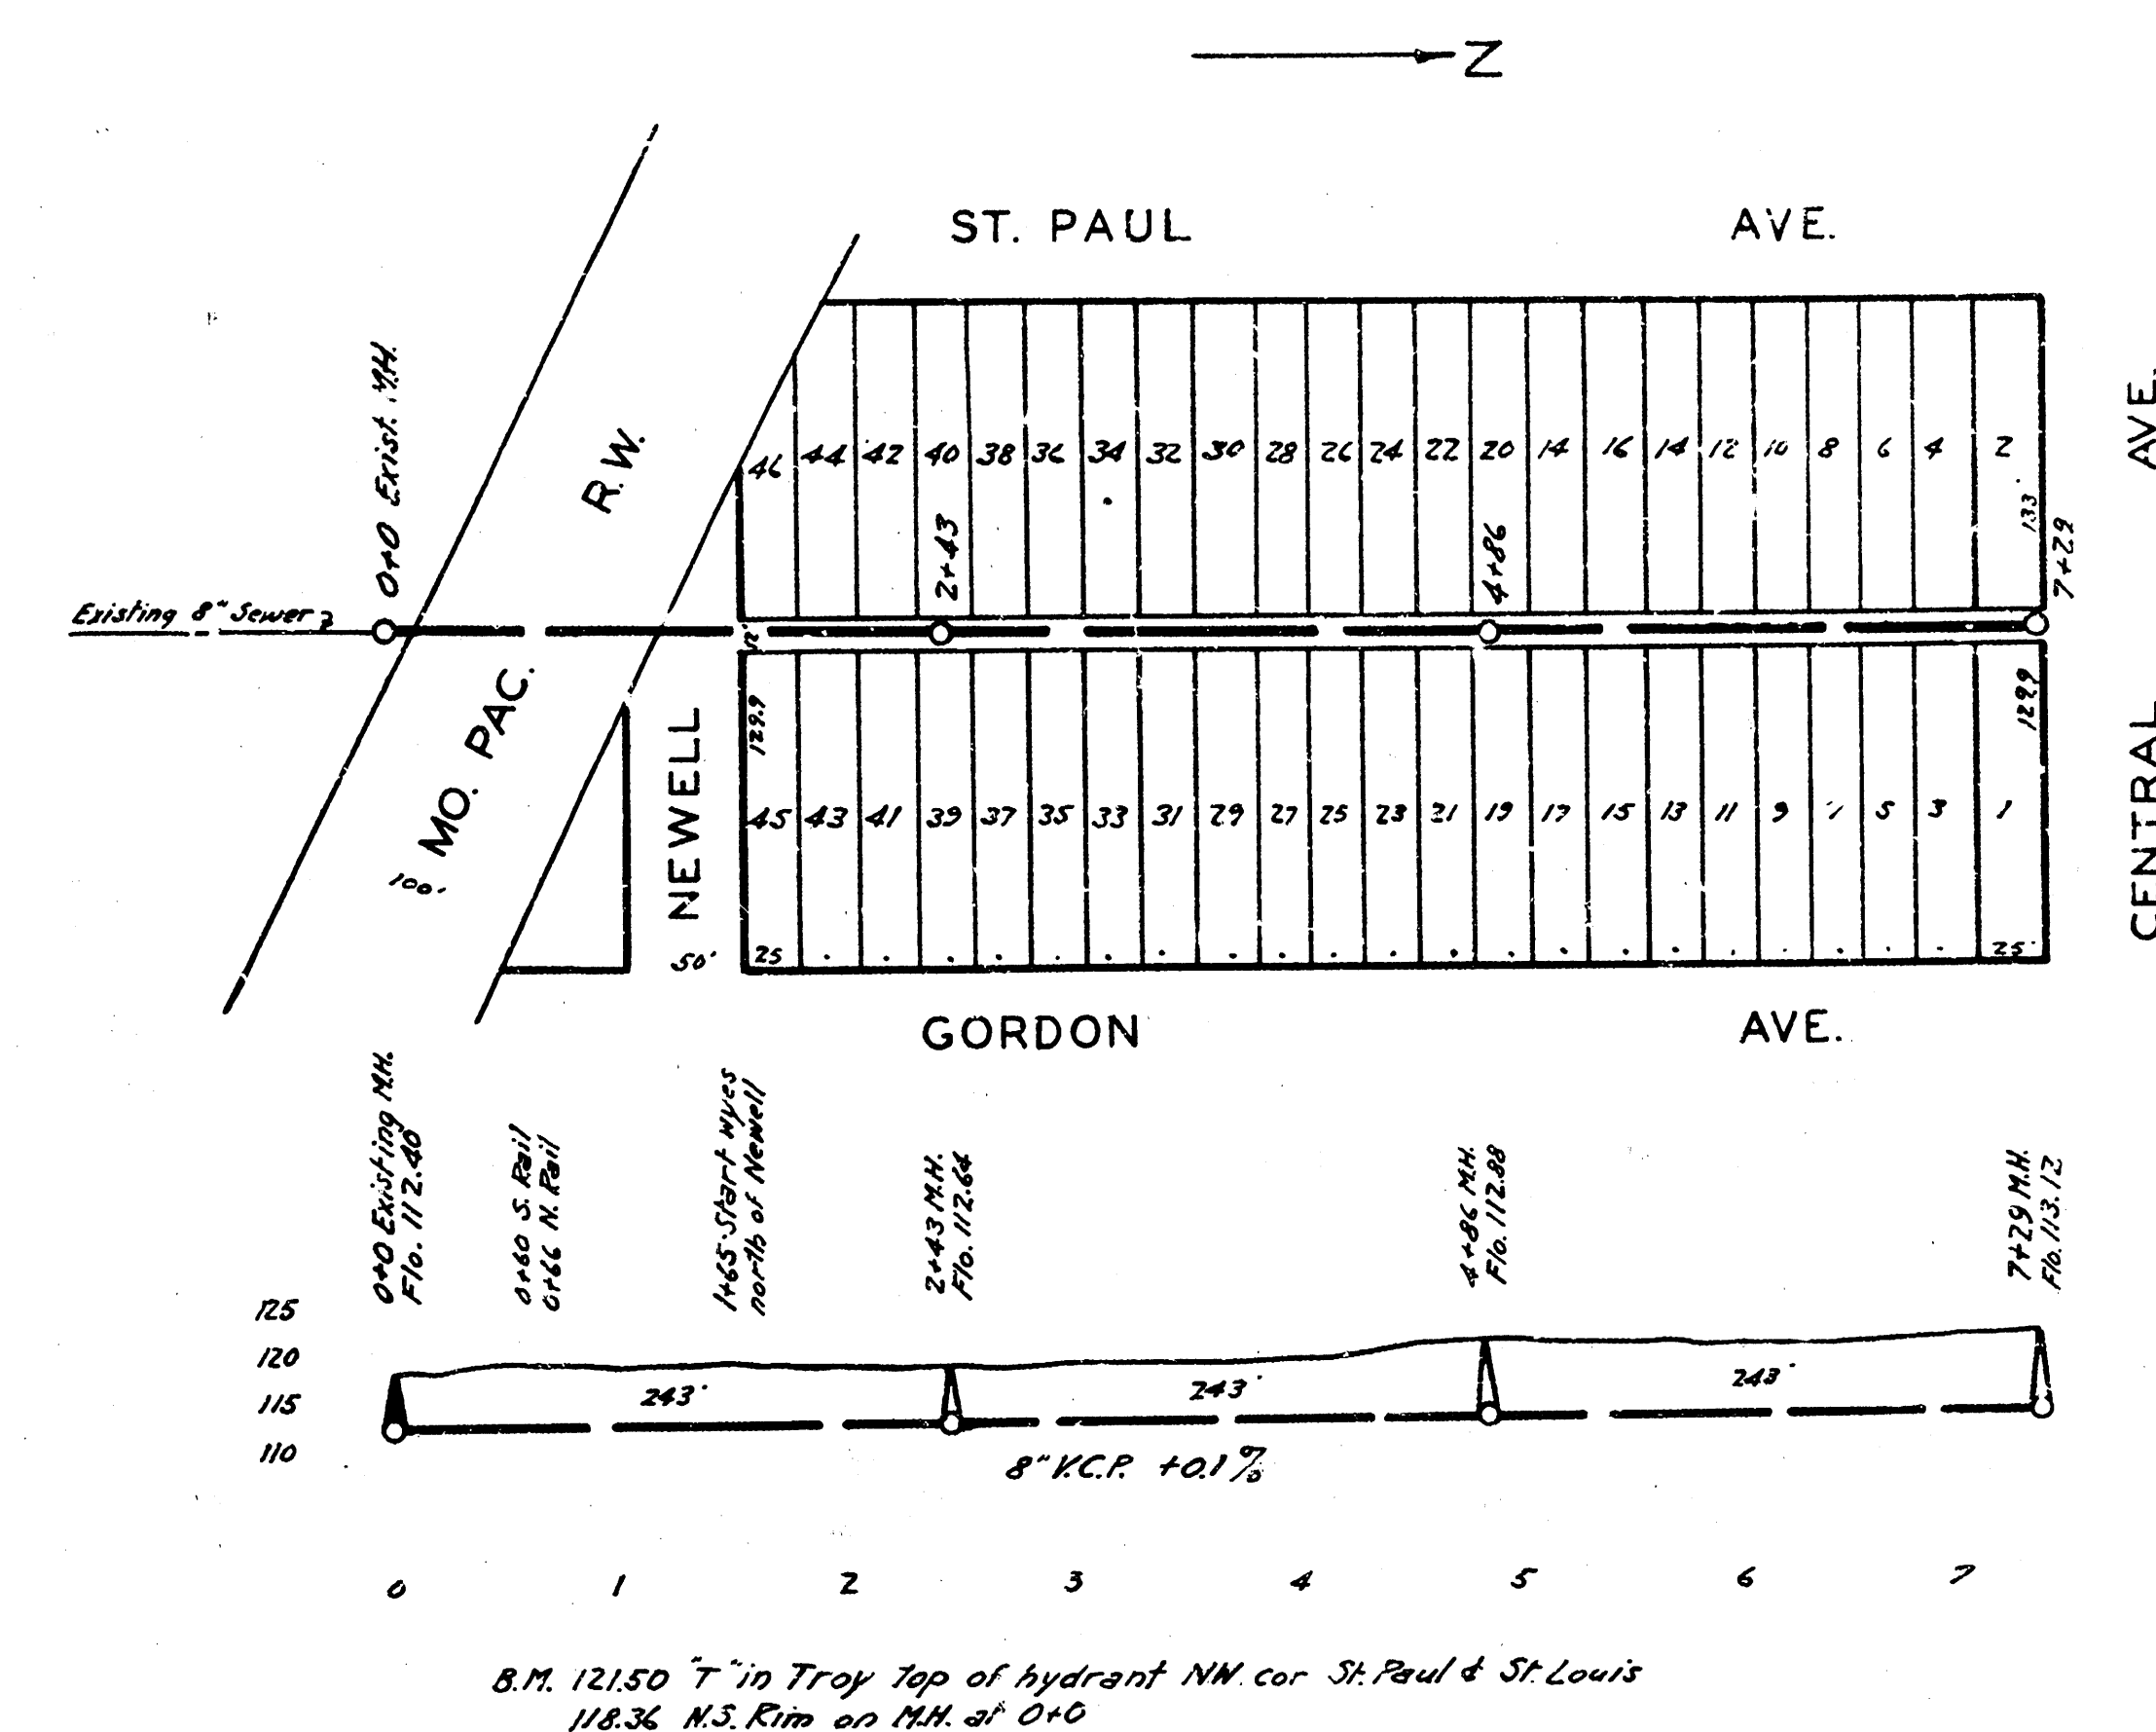

LAT. 19, DIST. A. SS. #12
WICHITA, KANSAS

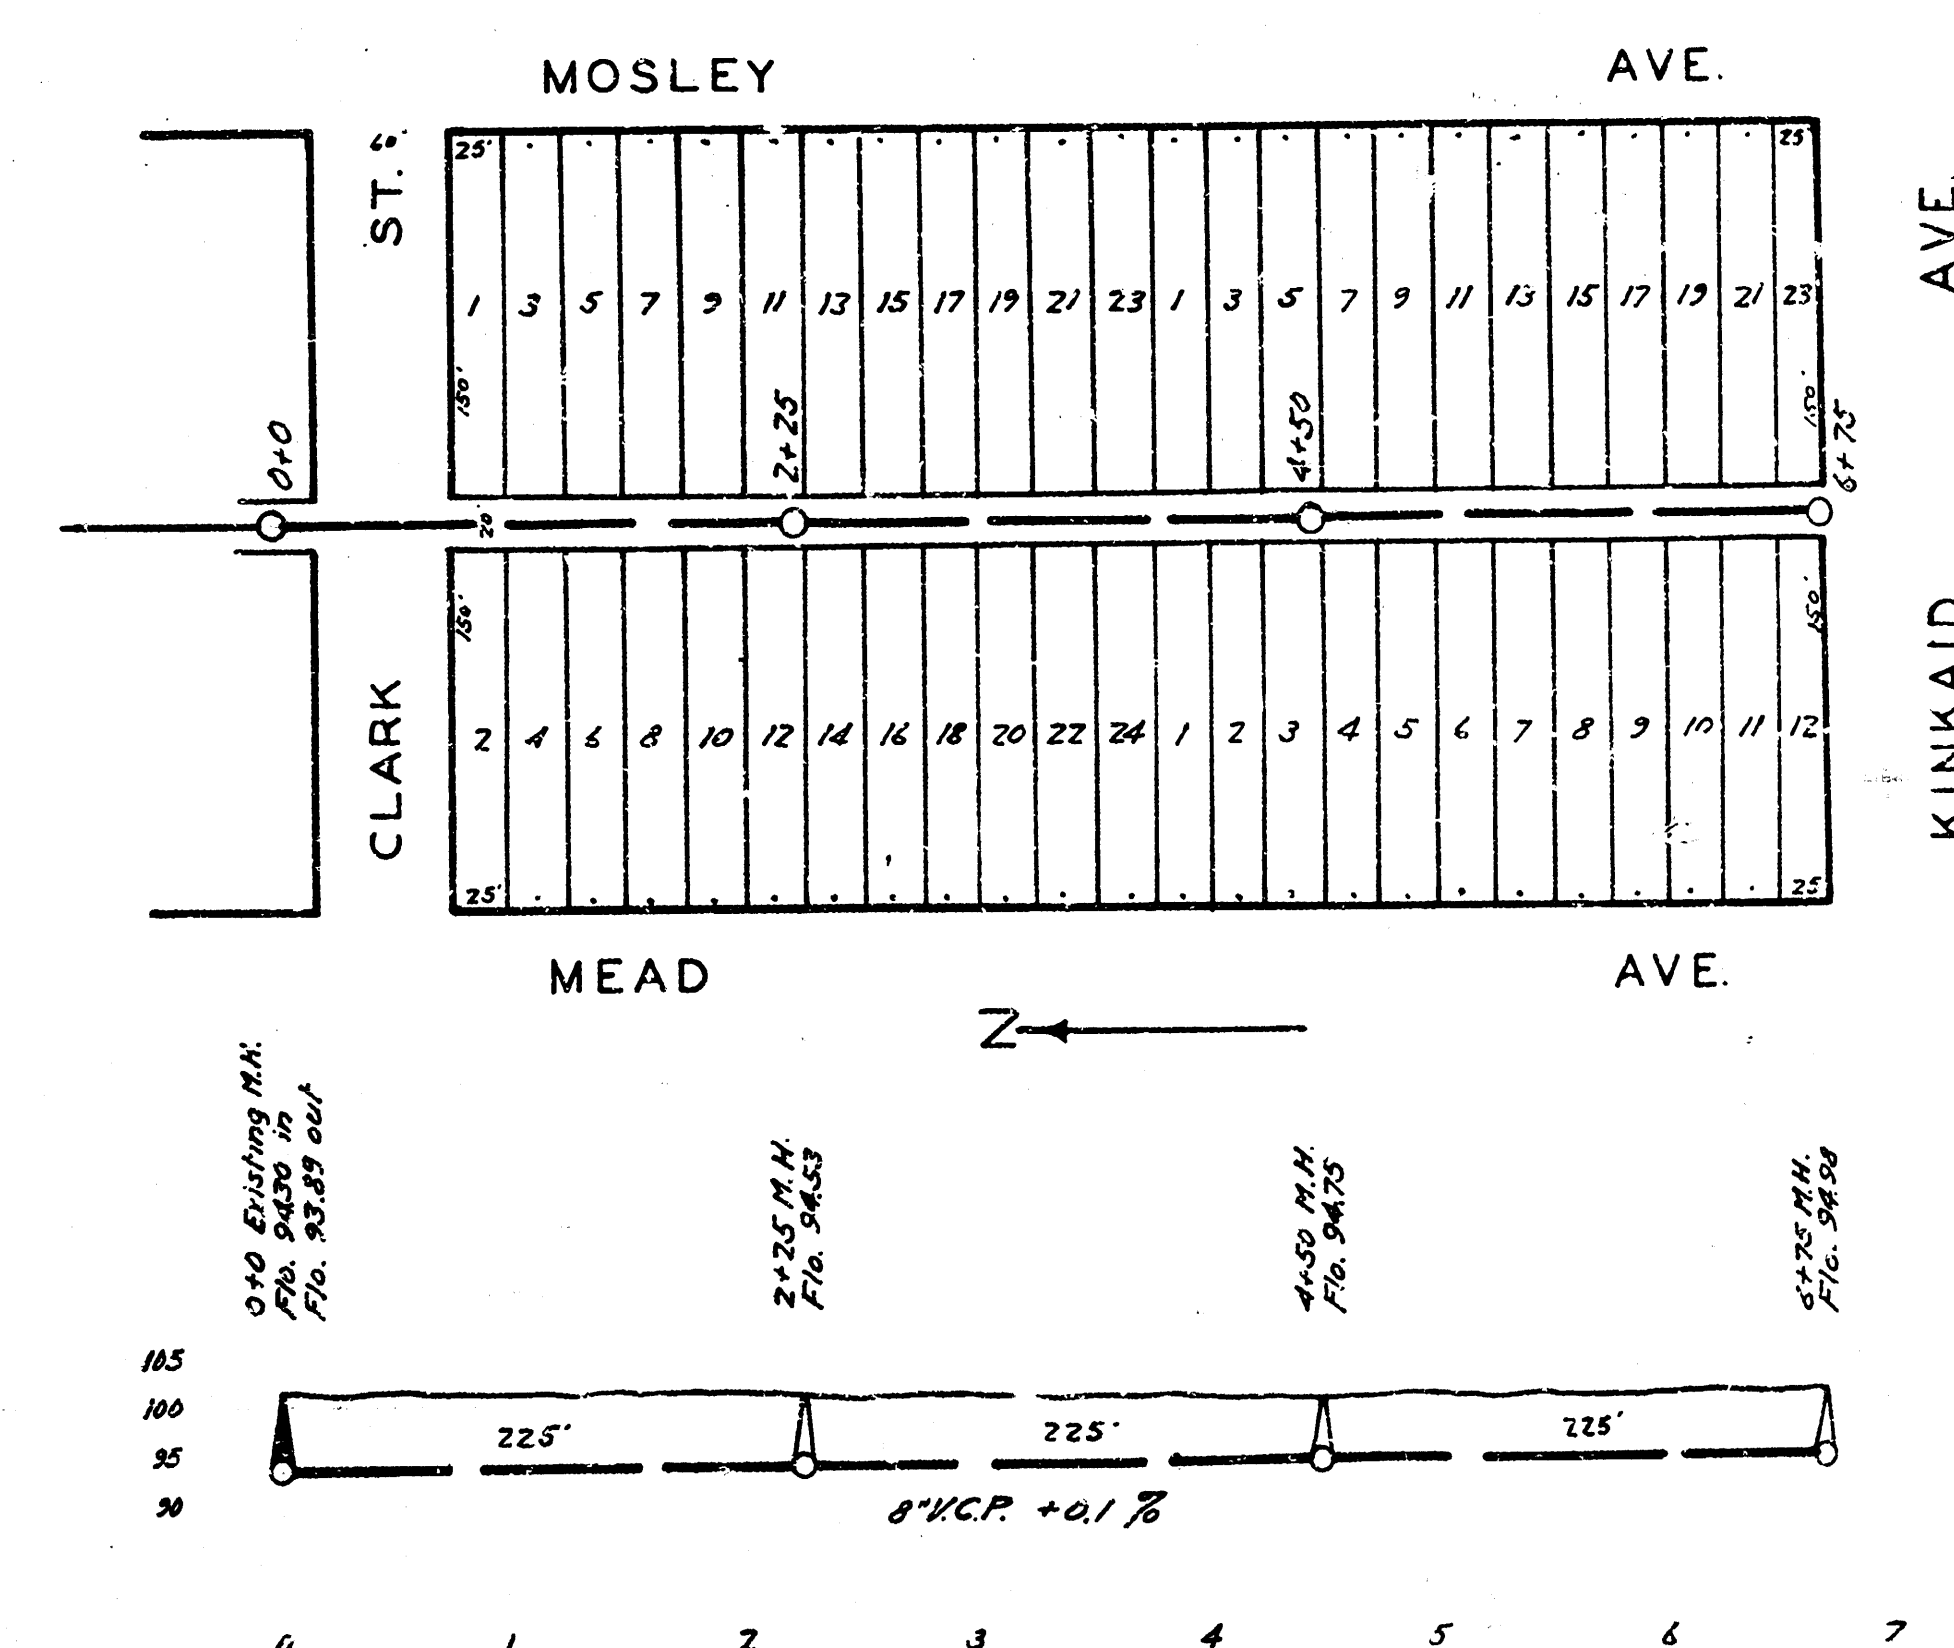

LAT. K, DIST. B. SS. #20
WICHITA, KANSAS