


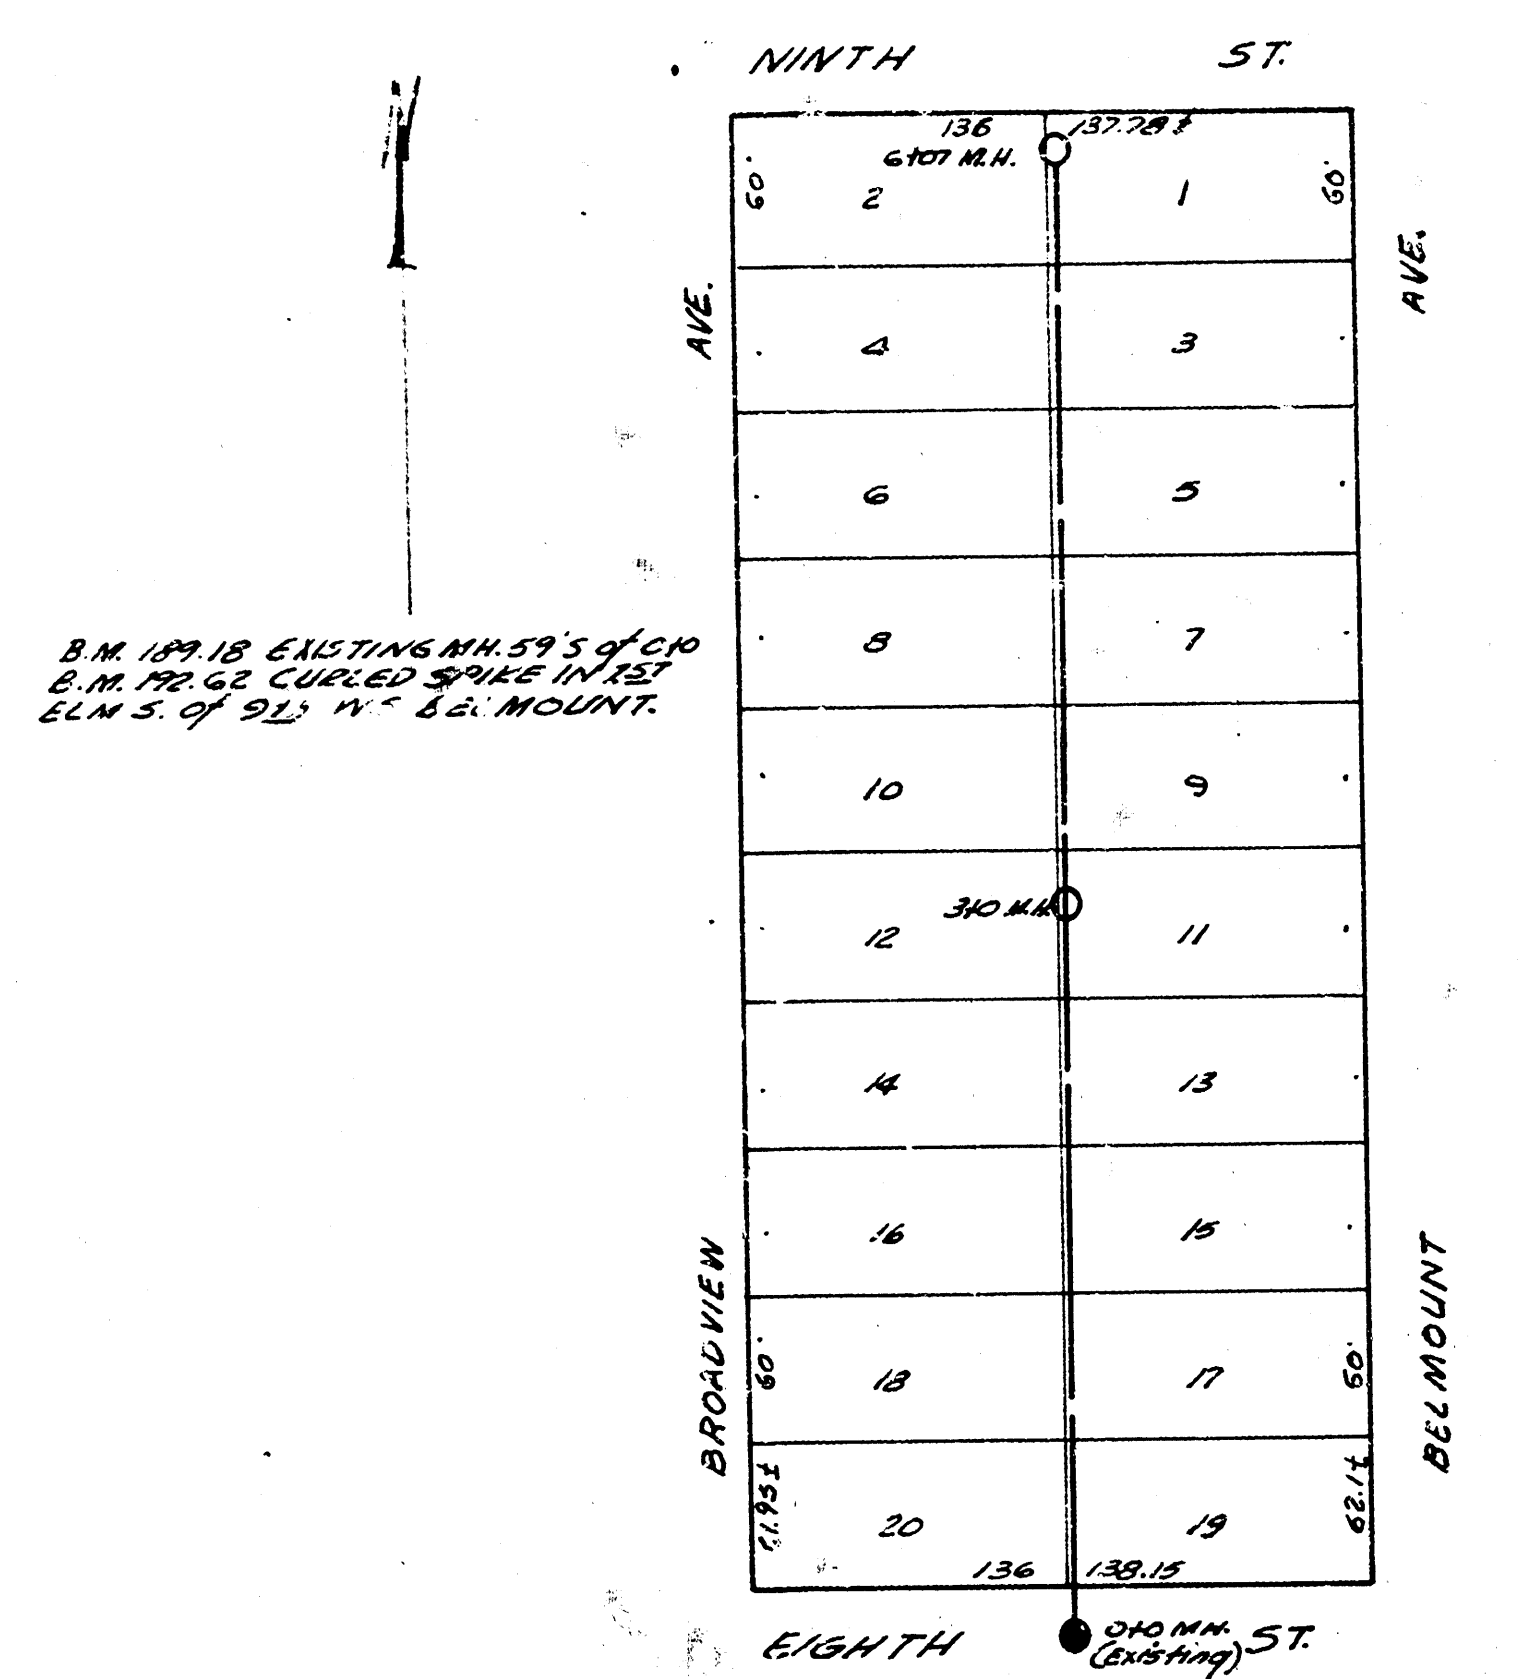


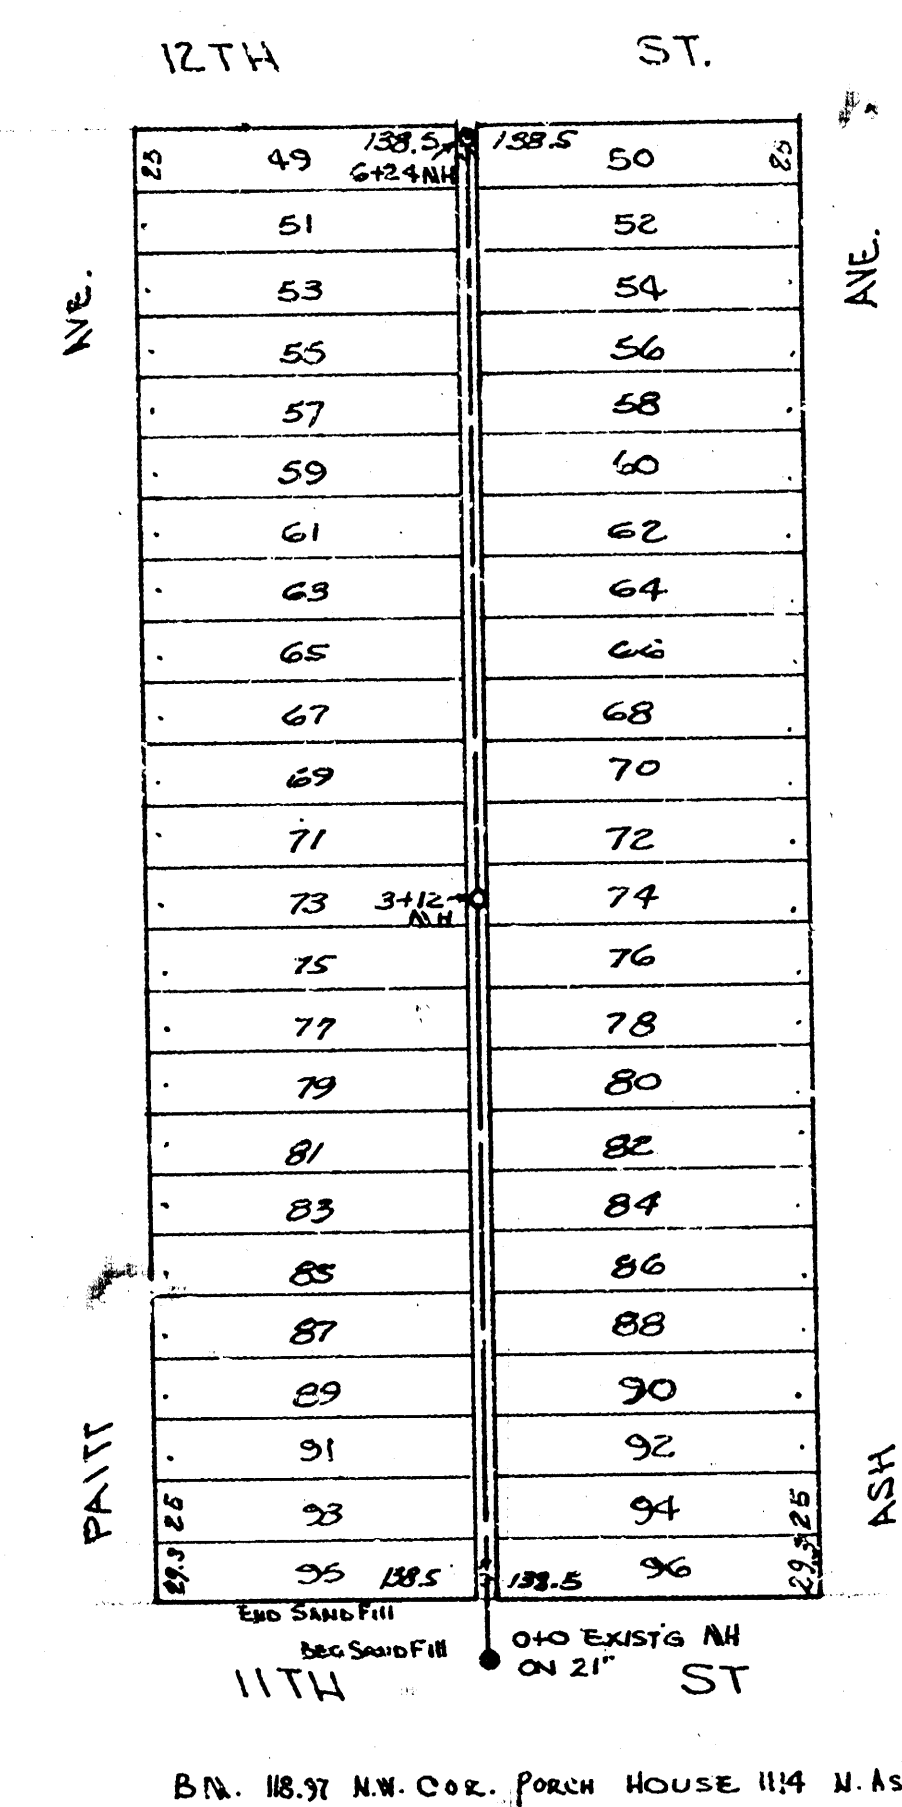

LAT. 29, DIST. A, MAIN 12

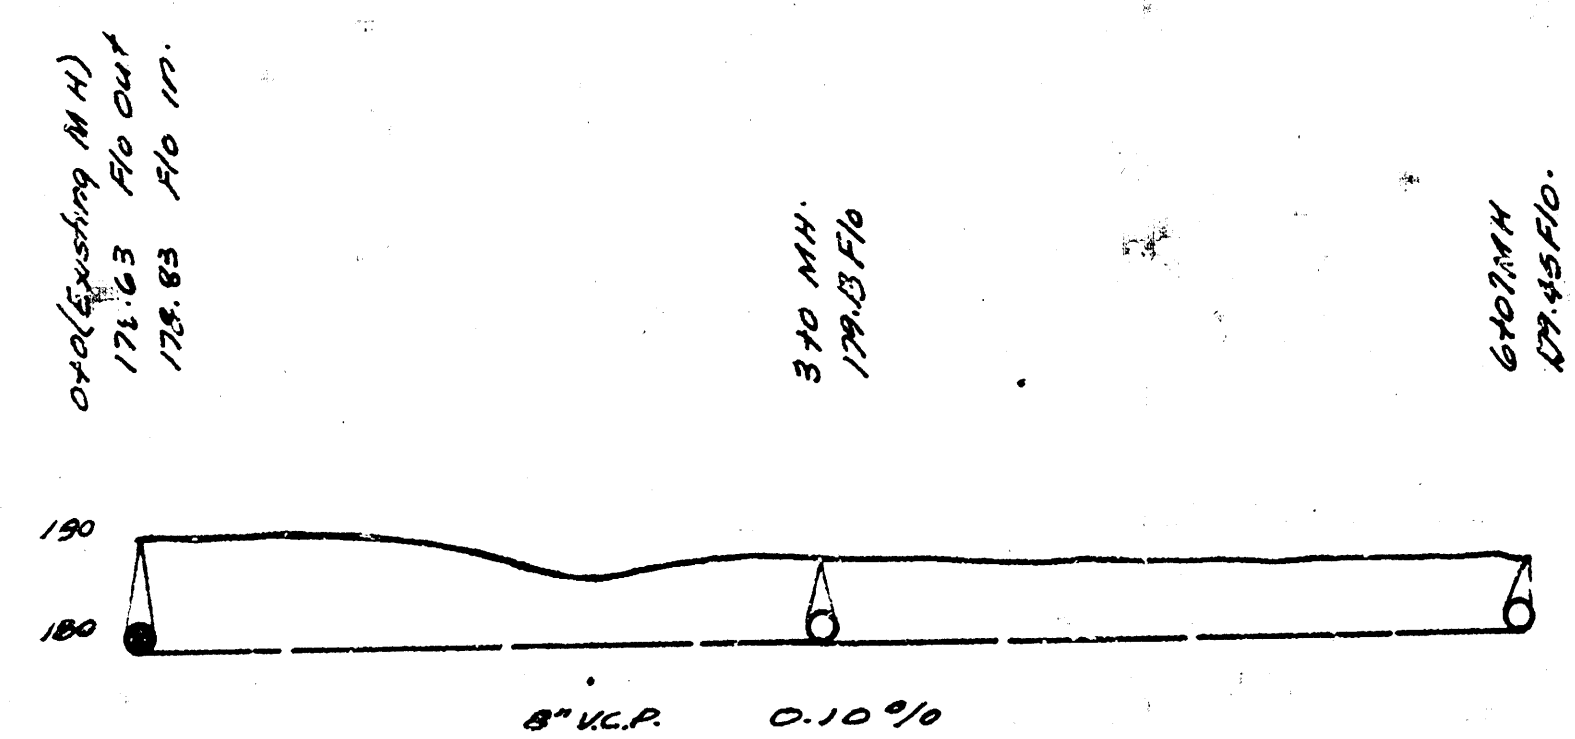

Note: buildings both sides of alley at Station 21+50
making close working quarters. Approx.
30' may have to be handwork.

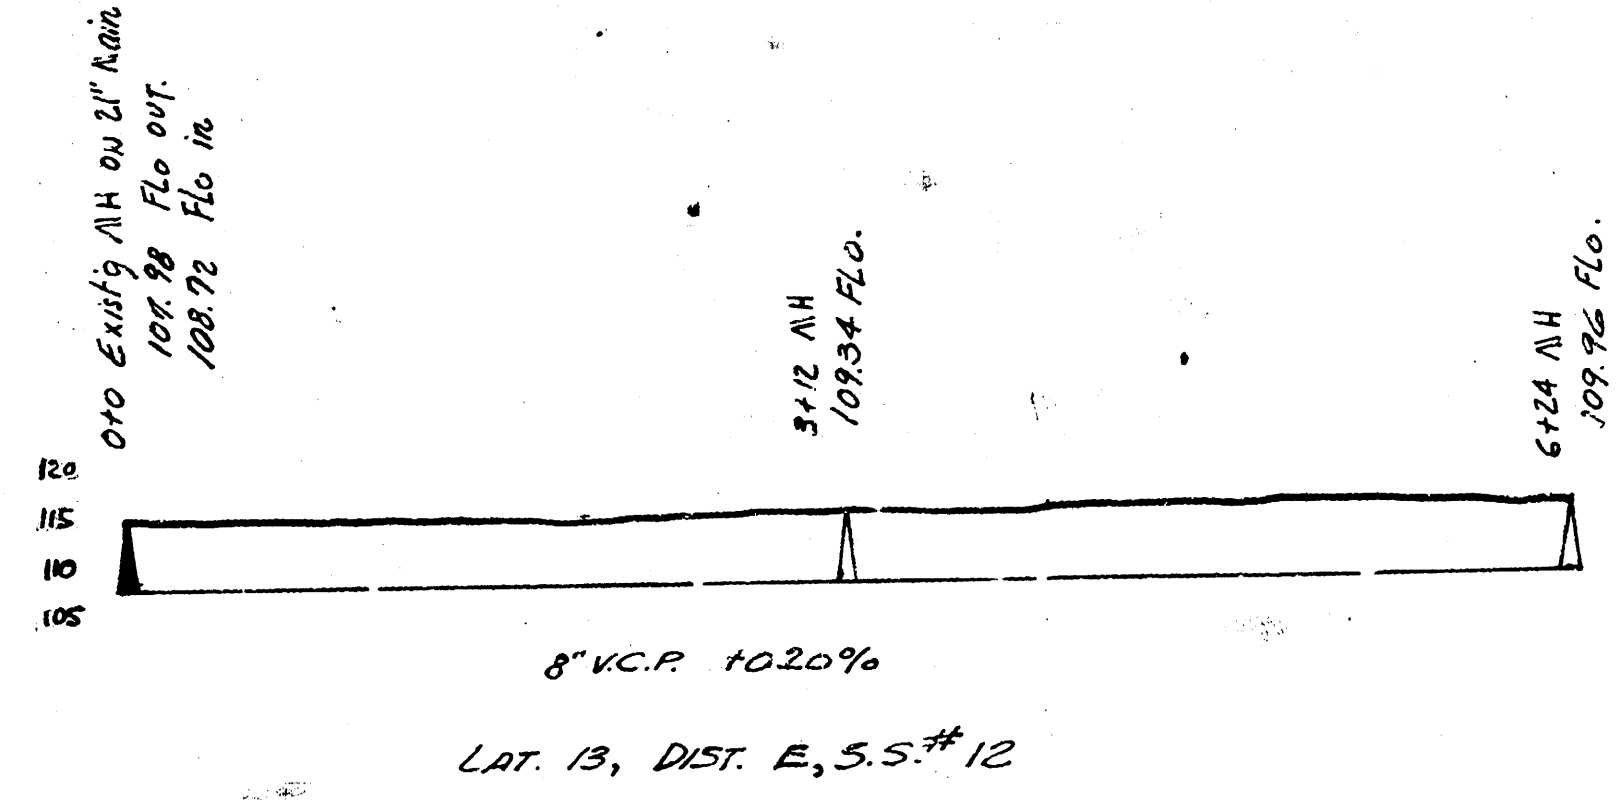

LAT. 29 DIST. A. MAIN 12
LAT. 13, DIST. E, 55#12
CITY OF WICHITA, KANSAS.
L.P. White ... City Engineer
Feb. 1948 Proj. No. C-27-30