
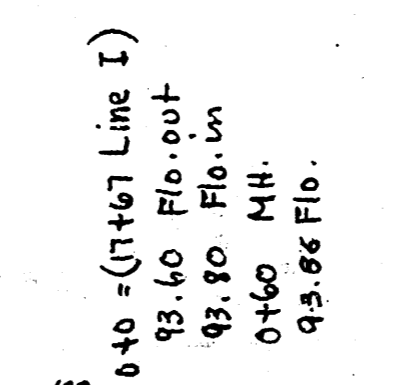
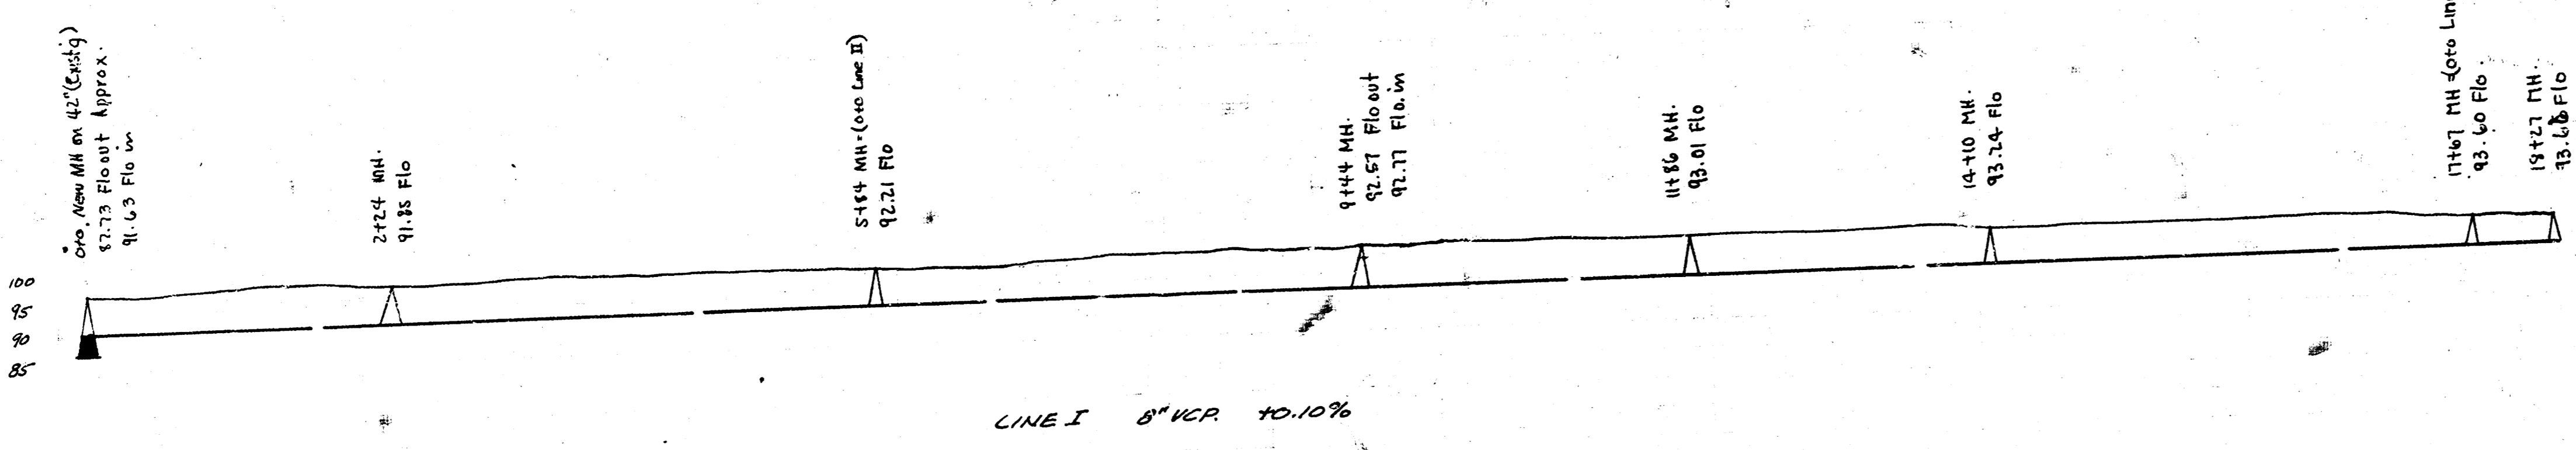


211.78.63 B.P. Nail on W. Side 4th Power Pole So. of Lory.  
 211.77.34 Iron NW. Cor. Spruce & Madison.

NOTE: NO SANDFILL TO BE USED UNTIL  
 CONDITION OF SOIL IS ASCERTAINED

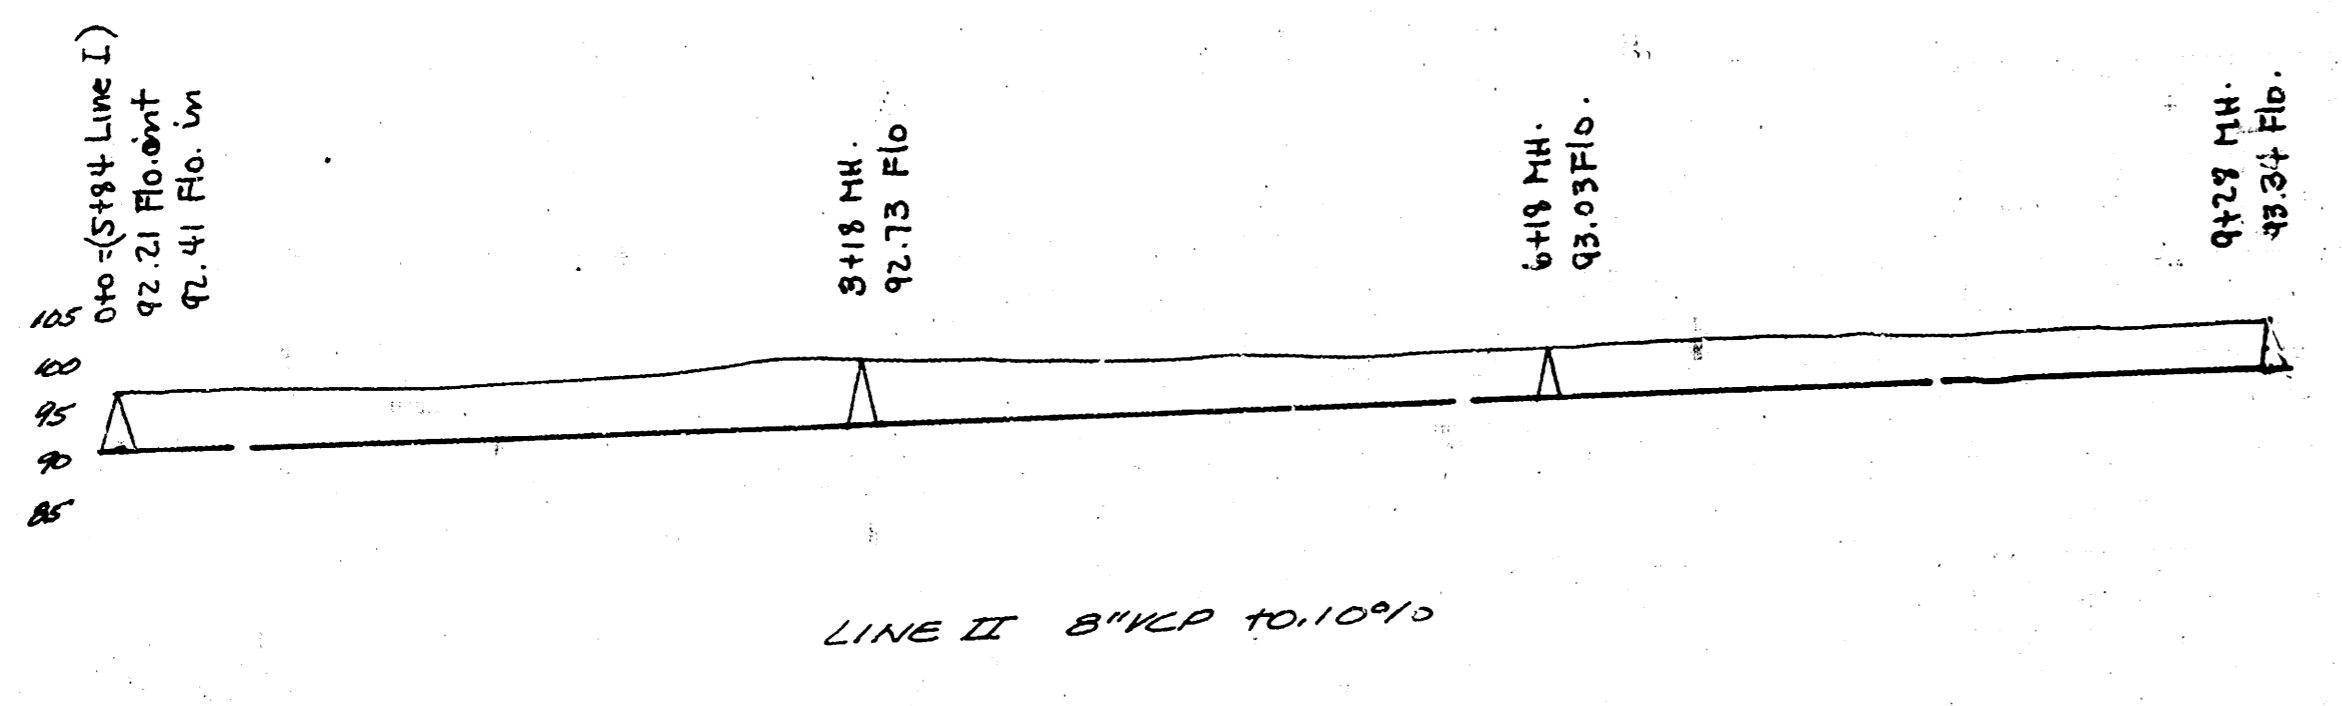

LAT. 3, DIST. A-5, 5542  
 CITY OF WICHITA, KANSAS  
 L.L. WHITE - City Engineer  
 Date 11-43 Proj. No. C29-42