
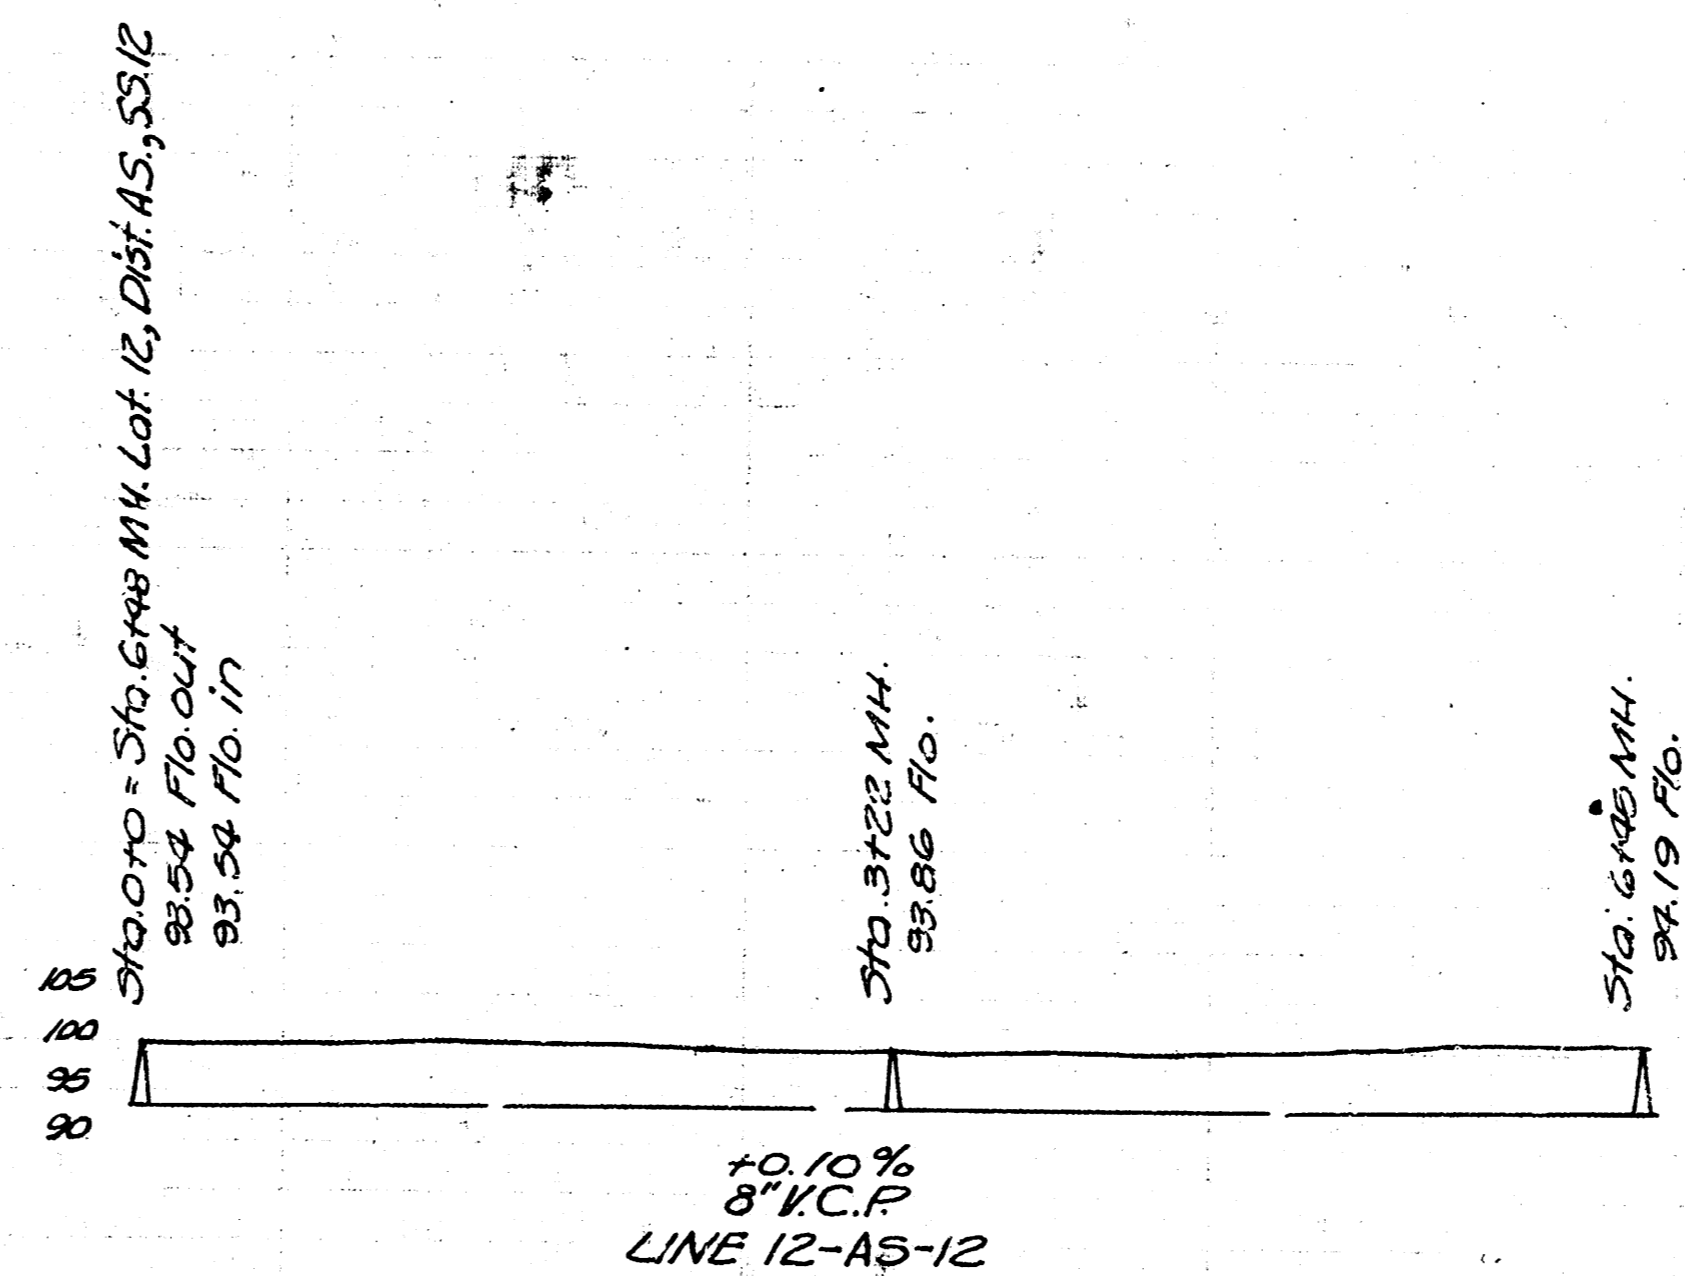


Lat. 13, Dist. AS., SS. 12

B.M. 100.22 "T" in Tennessee on Fire Plug  
NW. Cor. Levy and Madison.

Lat. 12, Dist. AS., SS. 12

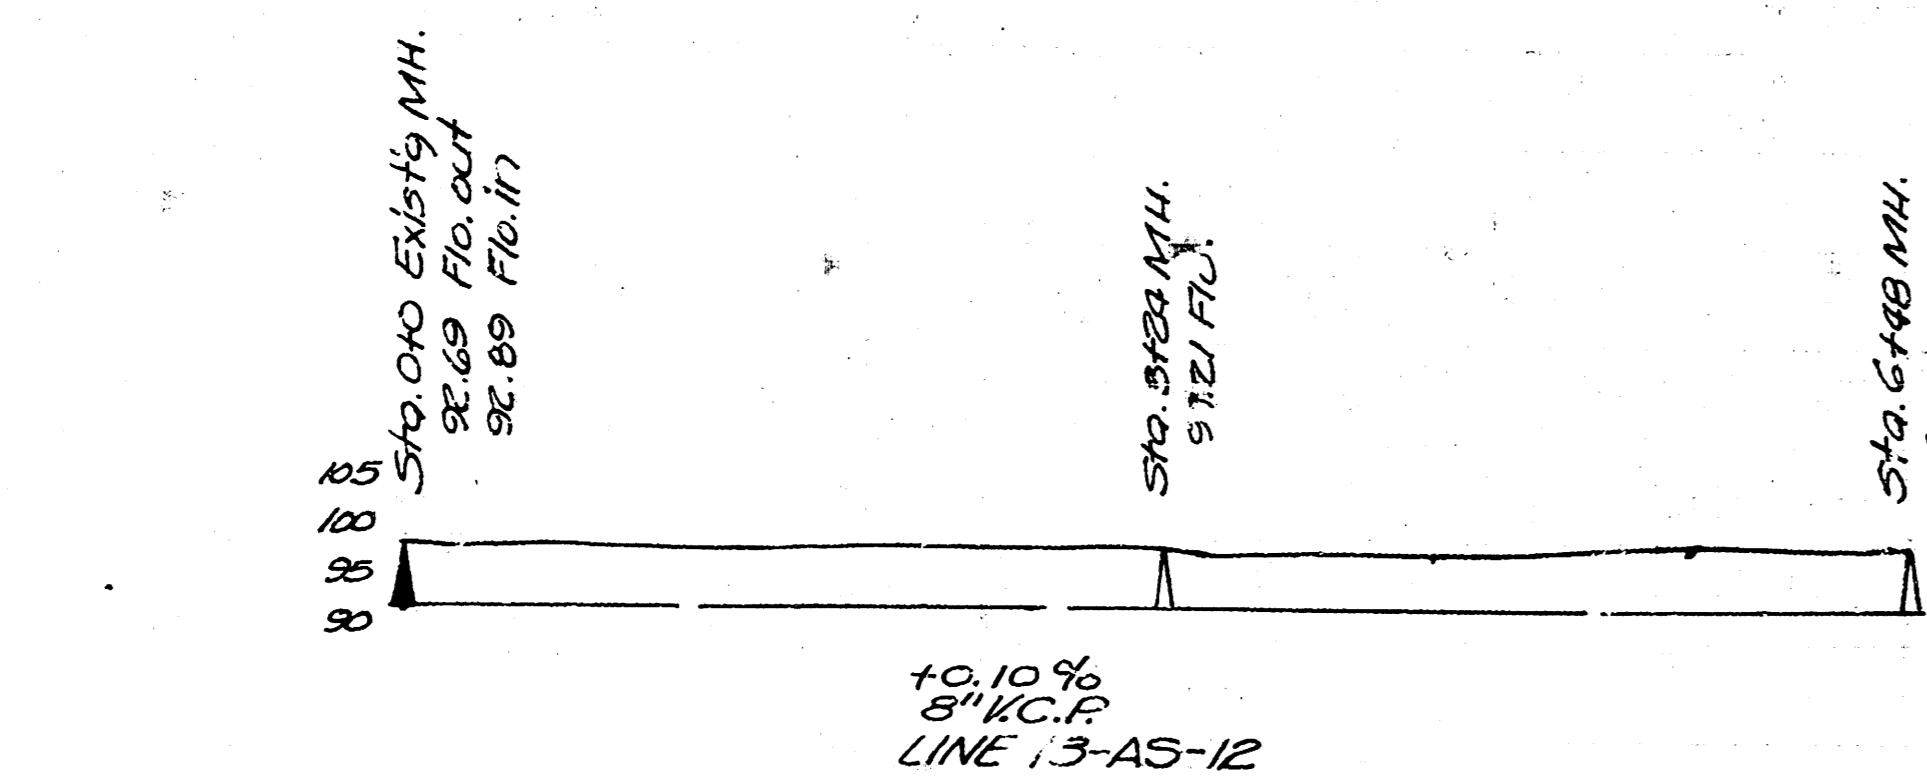

LAT. 12, DIST. AS, SS. 12  
LAT. 13, DIST. AS, SS. 12  
CITY OF WICHITA, KS.  
L.K. White - City Engineer  
Proj. No. C20-48 Date: 3-22-50  
" " C20-49

