

Scale: 1"=40'


Sand backfill trench from Sta. 0+00 to Sta. 0+30

B.M. Rim Manhole Sta. 0+00 E. Side. El. 98.36

B.M. R.R. Spk. in N. side P.Pole 3. side Skinner bet Spruce & Grove El. 99.00

Scale: 1"=40' Horiz
1"=4' Vert.

Date 5-31-51
Drawn by J.L.A.
Checked by
Note Book No. 52

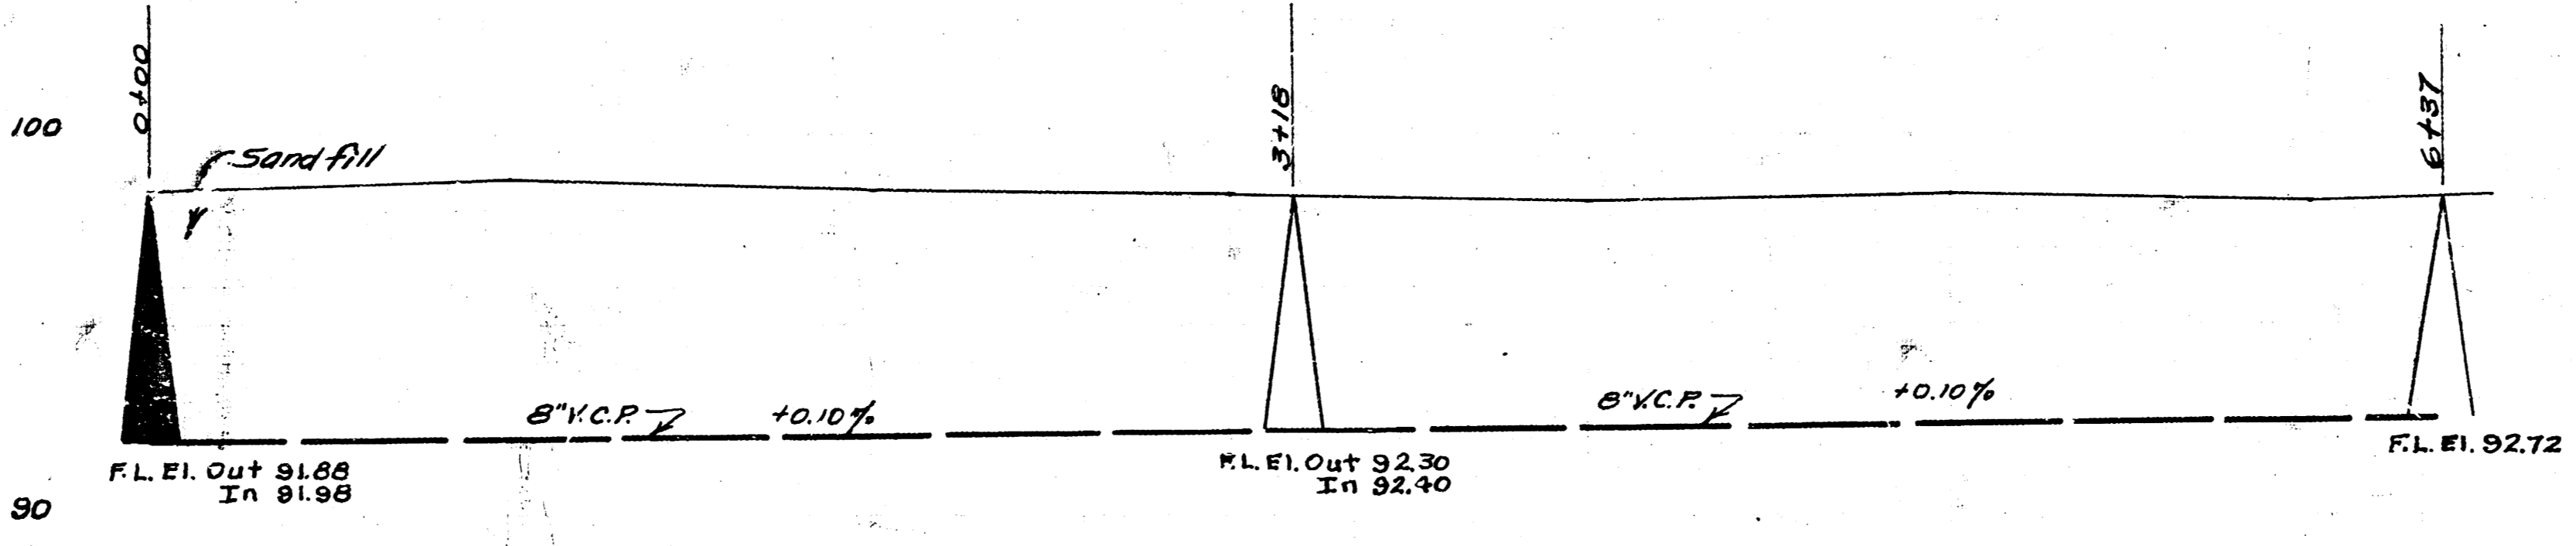

LAT. 17 DIST. AS. S.S. #12
CITY OF WICHITA, KANSAS
L.K. WHITE CITY ENGINEER
Proj. No. C21-23

