
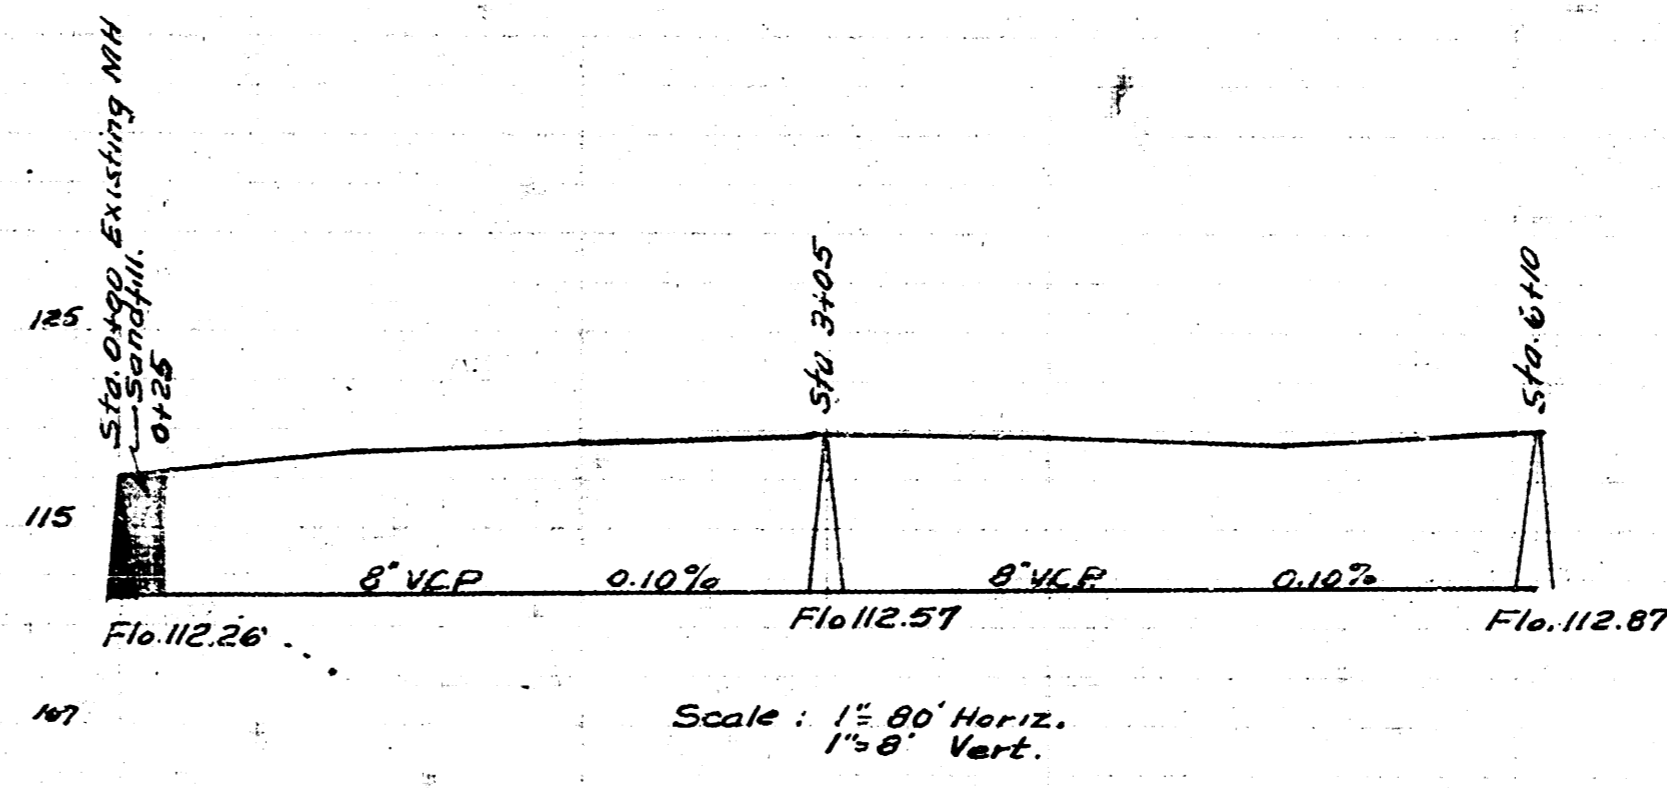


B.M. 98.05 E. Rim MH 0+00

B.M. 117.02 E. Rim of manhole 0+00

Date 2-9-52
 Drawn by I. McCI.
 Checked by M. M. N.
 Book No. 01-20

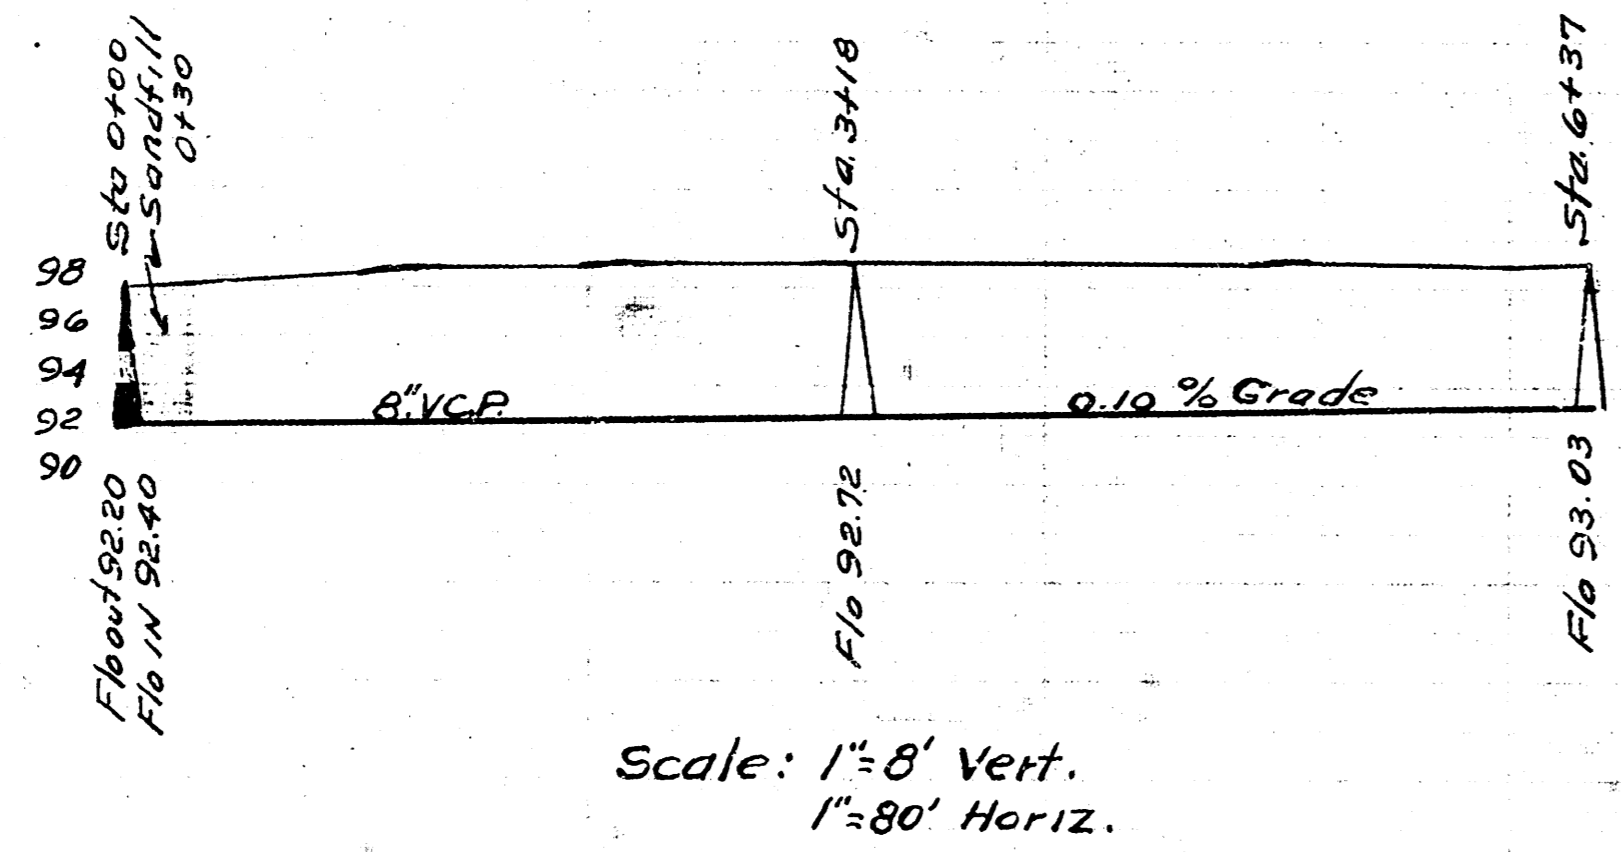

LAT. 19 AS 33#12
 CITY OF WICHITA KANSAS
 LK WHITE CITY ENGINEER
 Proj No. C-21-80

LAT. 8 33#12
 CITY OF WICHITA KANSAS
 LK WHITE CITY ENGINEER
 Proj No. G22-22

