



This space to be filled in with concrete after pier has set 48 hrs.
4 - 1/2" Dowel bars

All Reinforcing steel shall be 3/4"
Concrete in structure shall be Standard
City mix.
All 6" stub line shall be band back
fill. All sand backfill 50' 0" to 11+15

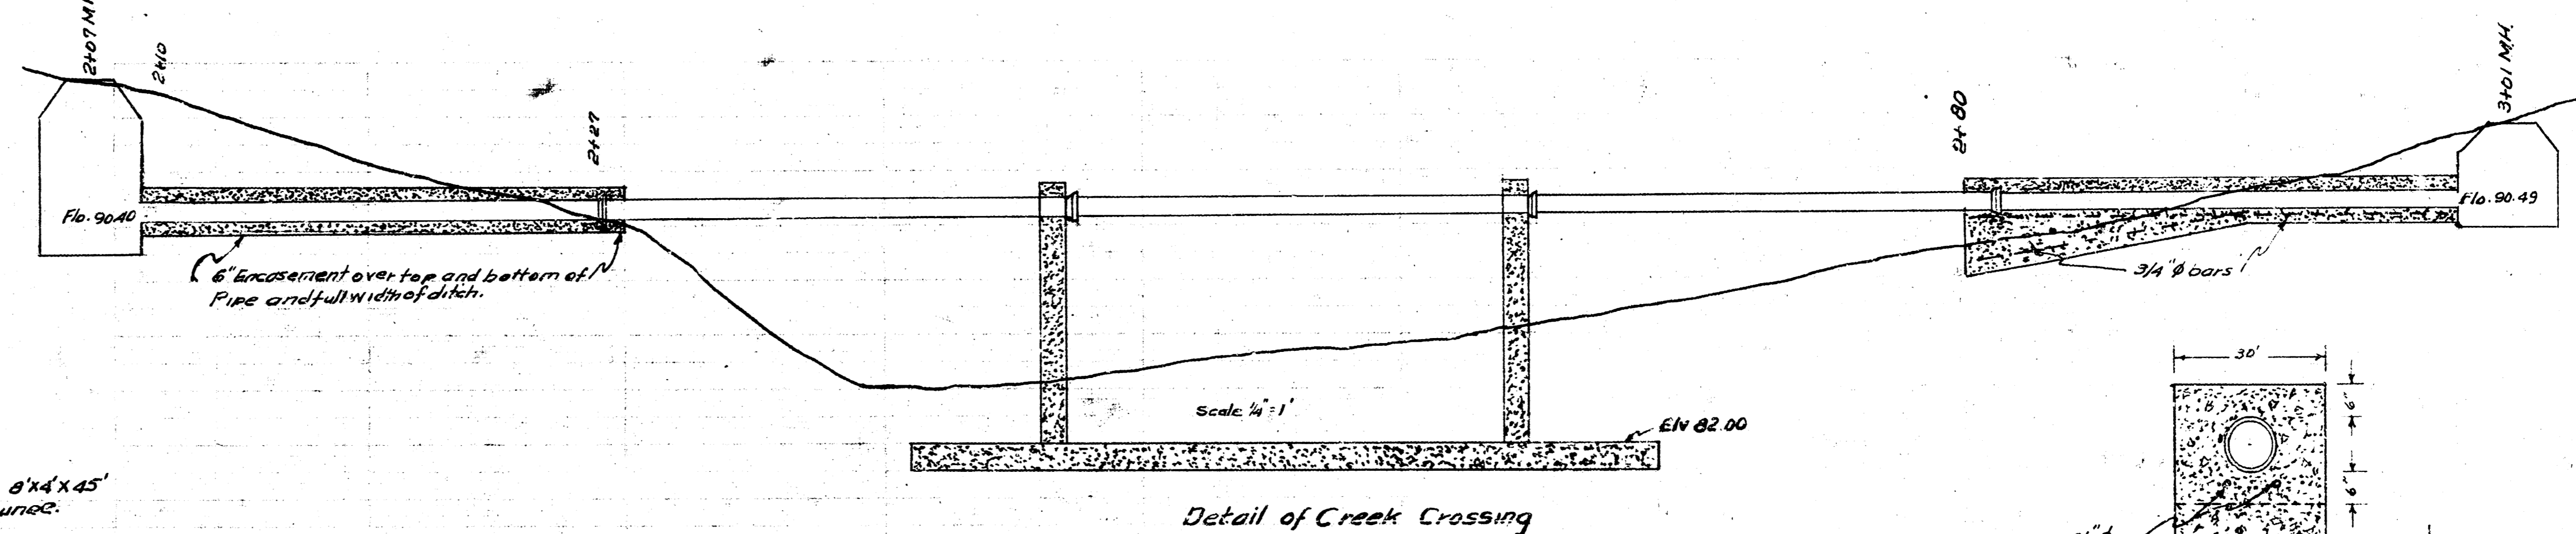


Detail of Creek Crossing

BM. 93.51' NE Cor. No. Hub guard Dble 8"x4"x45"
R.C. Box Culvert 253'E of Grove & Pawnee

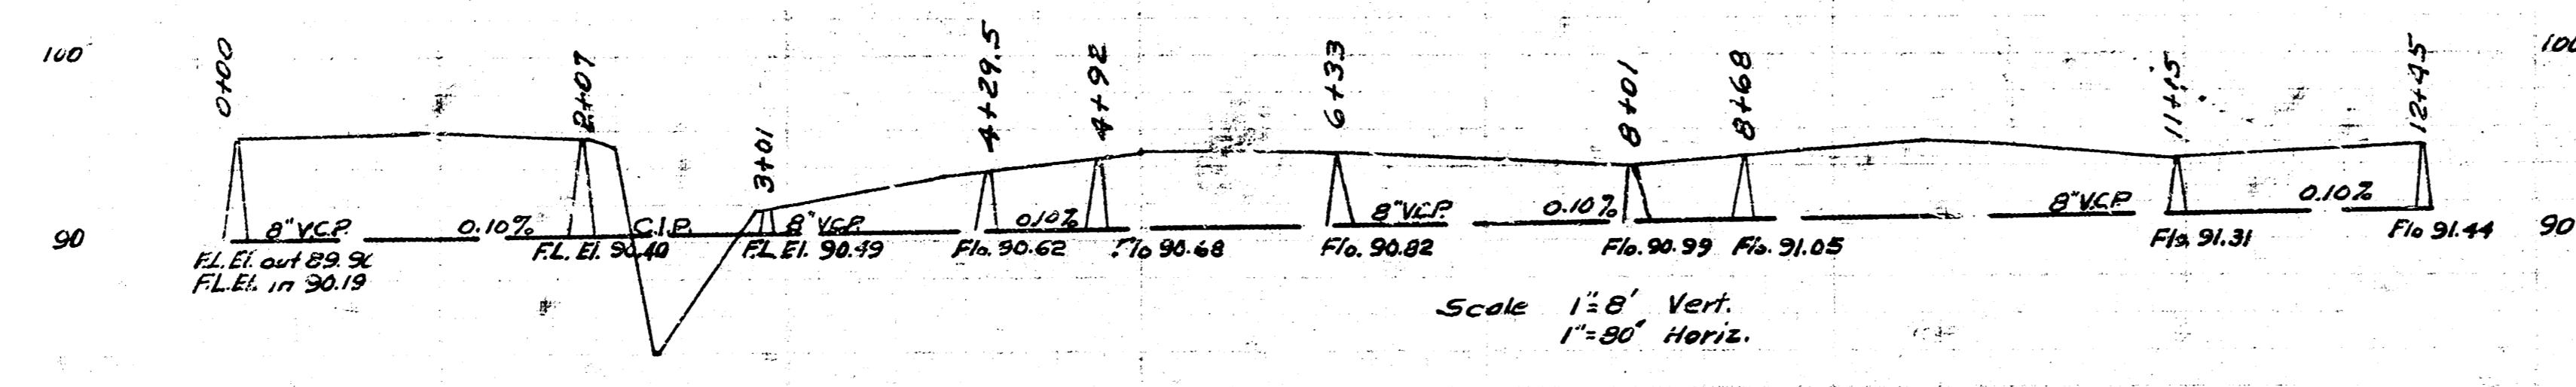

Scale 1/8" Vert.
1" = 80' Horiz.

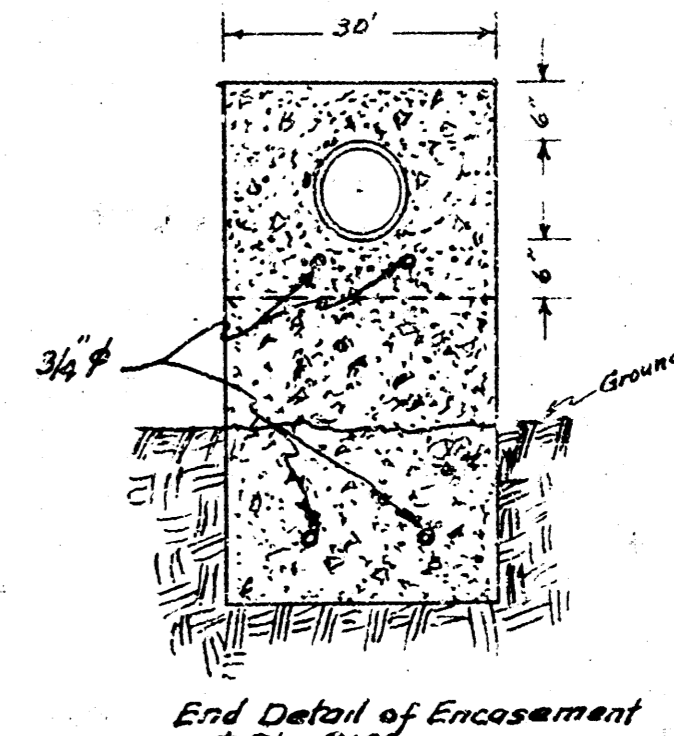

End Detail of Encasement
at Sta 2180
Slope encasement from 8" below ground level at
Sta 2180 to bottom of normal 6" encasement of approx
Sta 2192

DATE
DRAWN BY
CHECKED BY
BOOK NO.

McCl.
65Y

LAT. 19, DIST. AS, MAIN 12
CITY OF WICHITA, KANSAS
L. K. WHITE CITY ENGINEER
Proj No. C-21-89

