
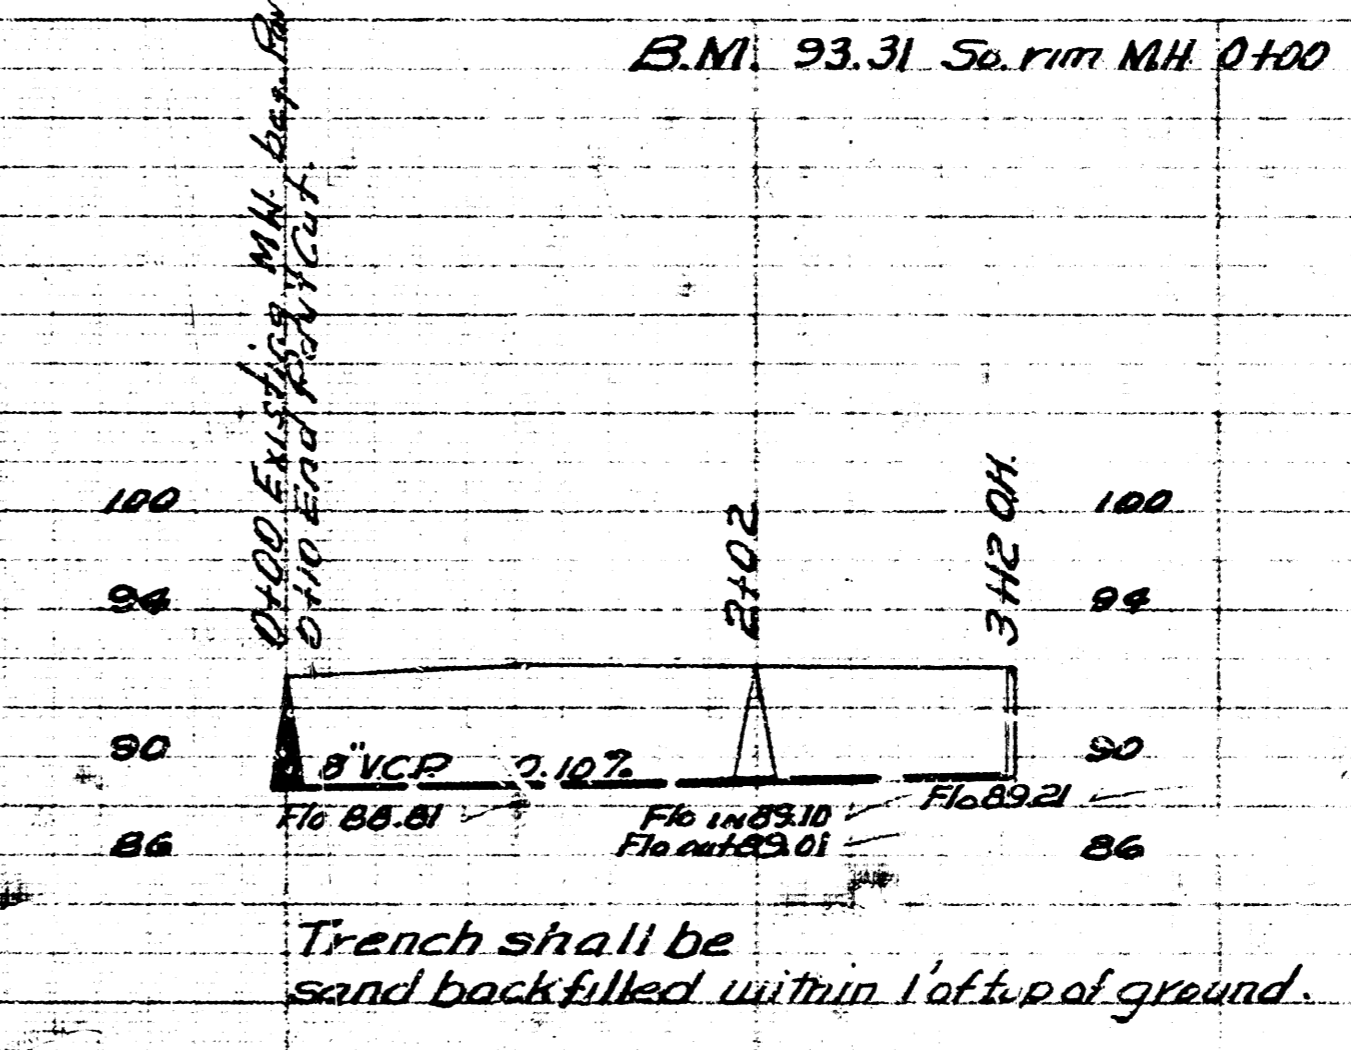


Date 9-11-53  
 Drawn by McClain  
 Checked by G.T.Y.  
 Sheet No. 5824/46

Date 9-16-53  
 Drawn by McClain  
 Checked by G.T.Y.  
 Sheet No. 5824/47

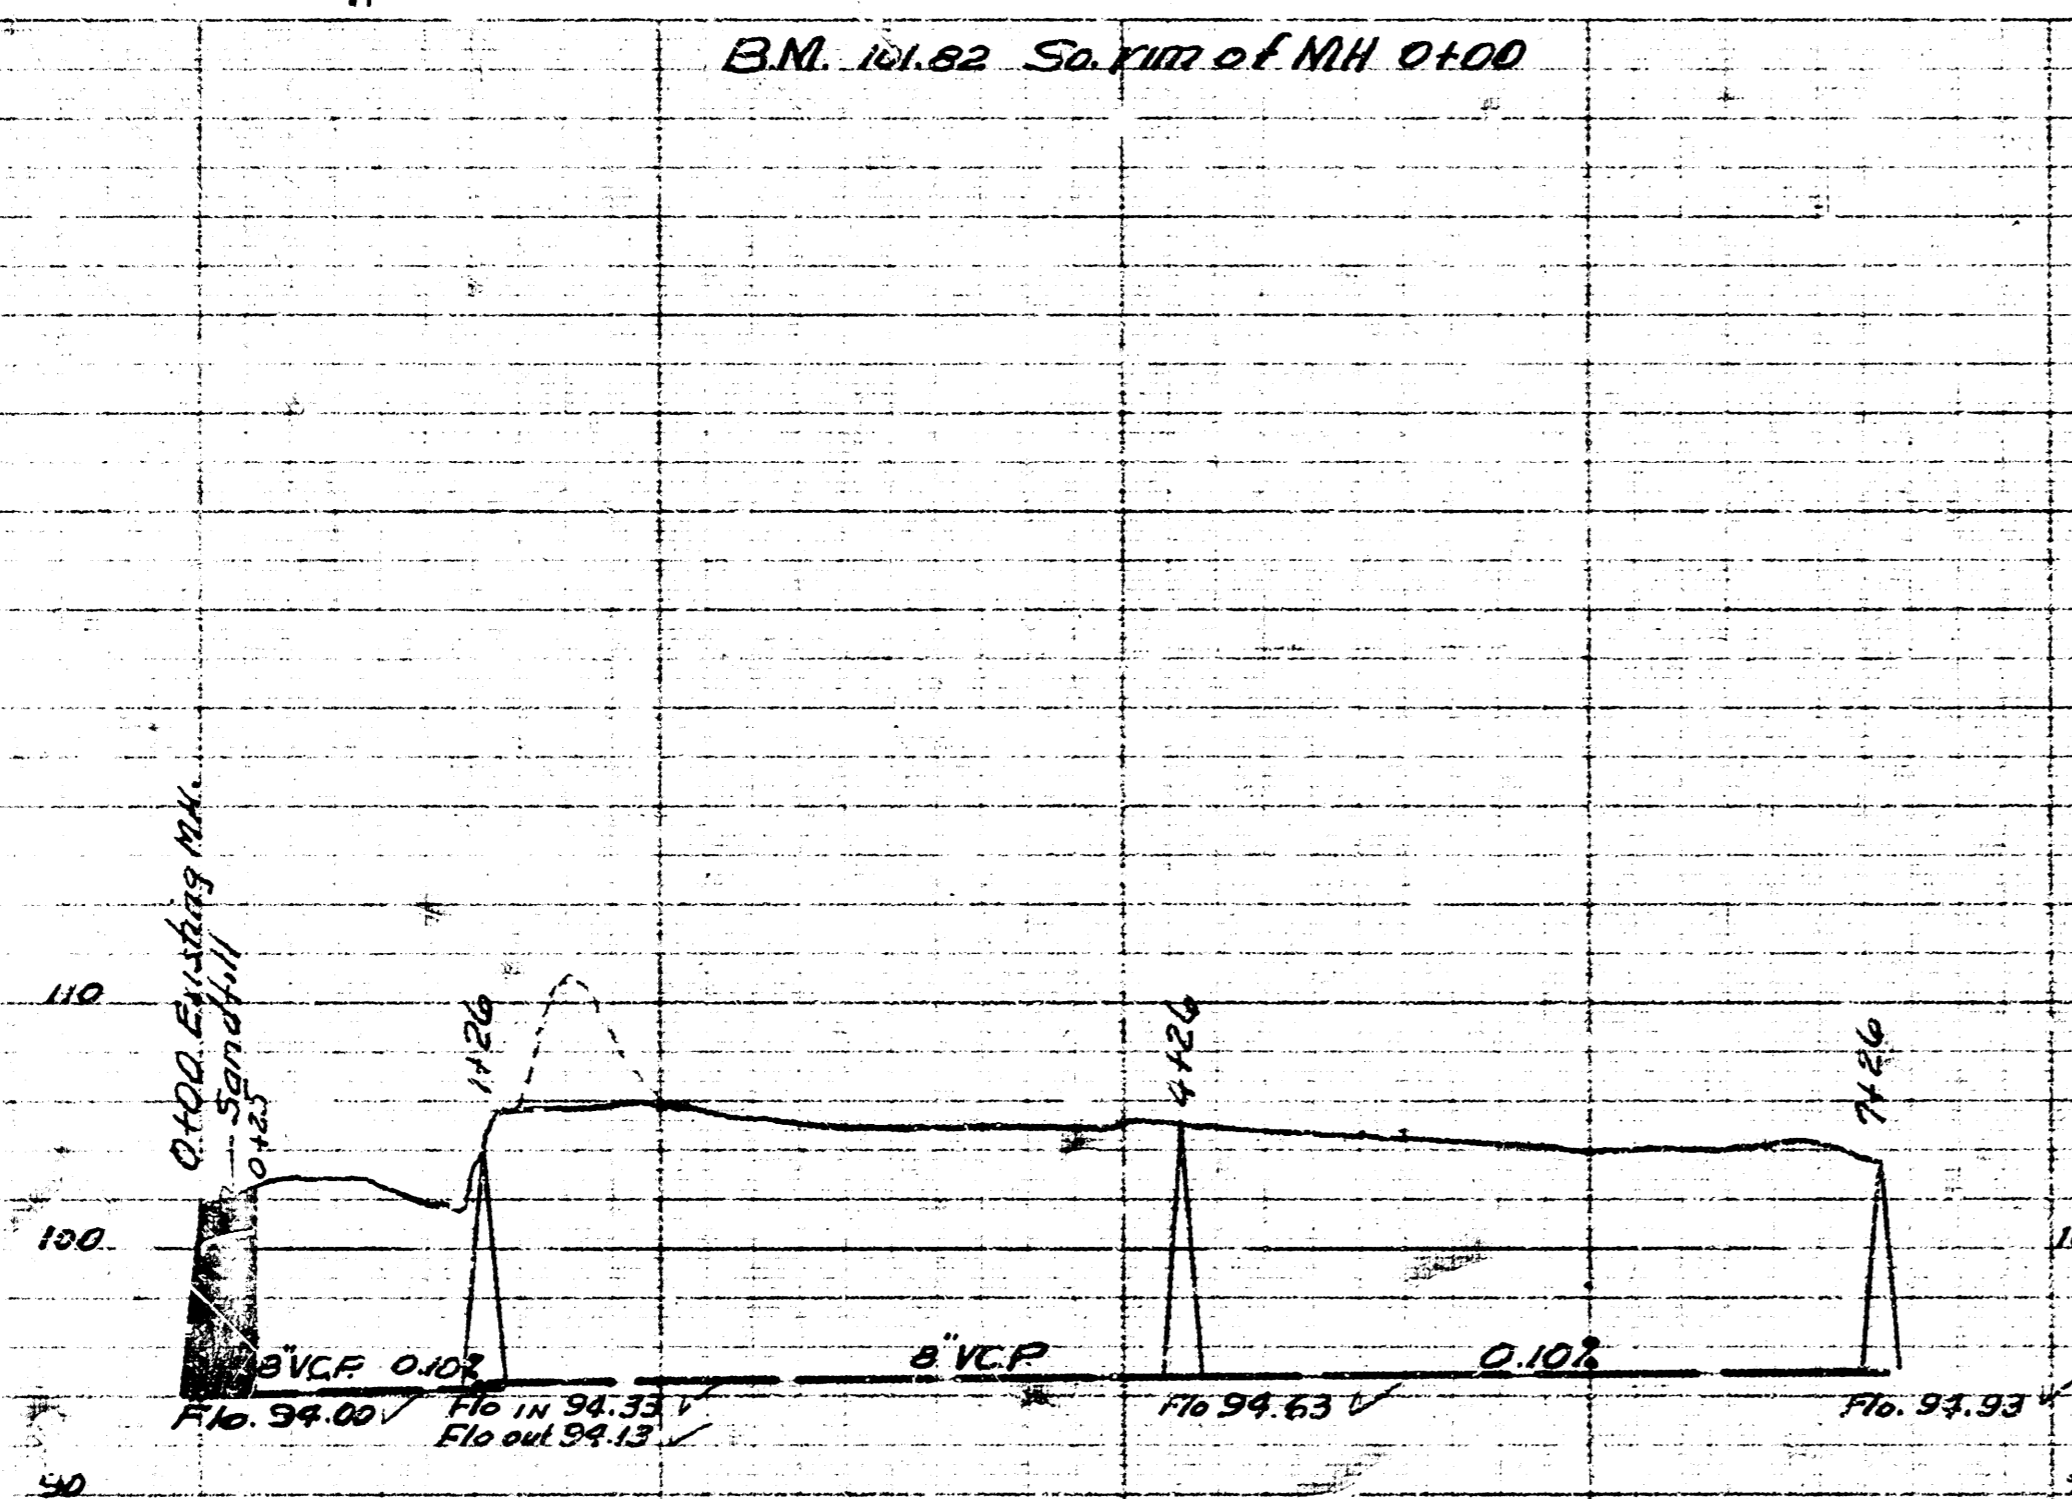

LAT. 20 DIST. A15 SS12  
 CITY OF WICHITA KANSAS  
 B.E. SMITH, CITY ENGINEER  
 Proj. No. C-23-43

SUB. LAT 1 - LAT 32 - SS. 20  
 CITY OF WICHITA KANSAS  
 B.E. SMITH, CITY ENGINEER  
 Proj. No. C-23-45