
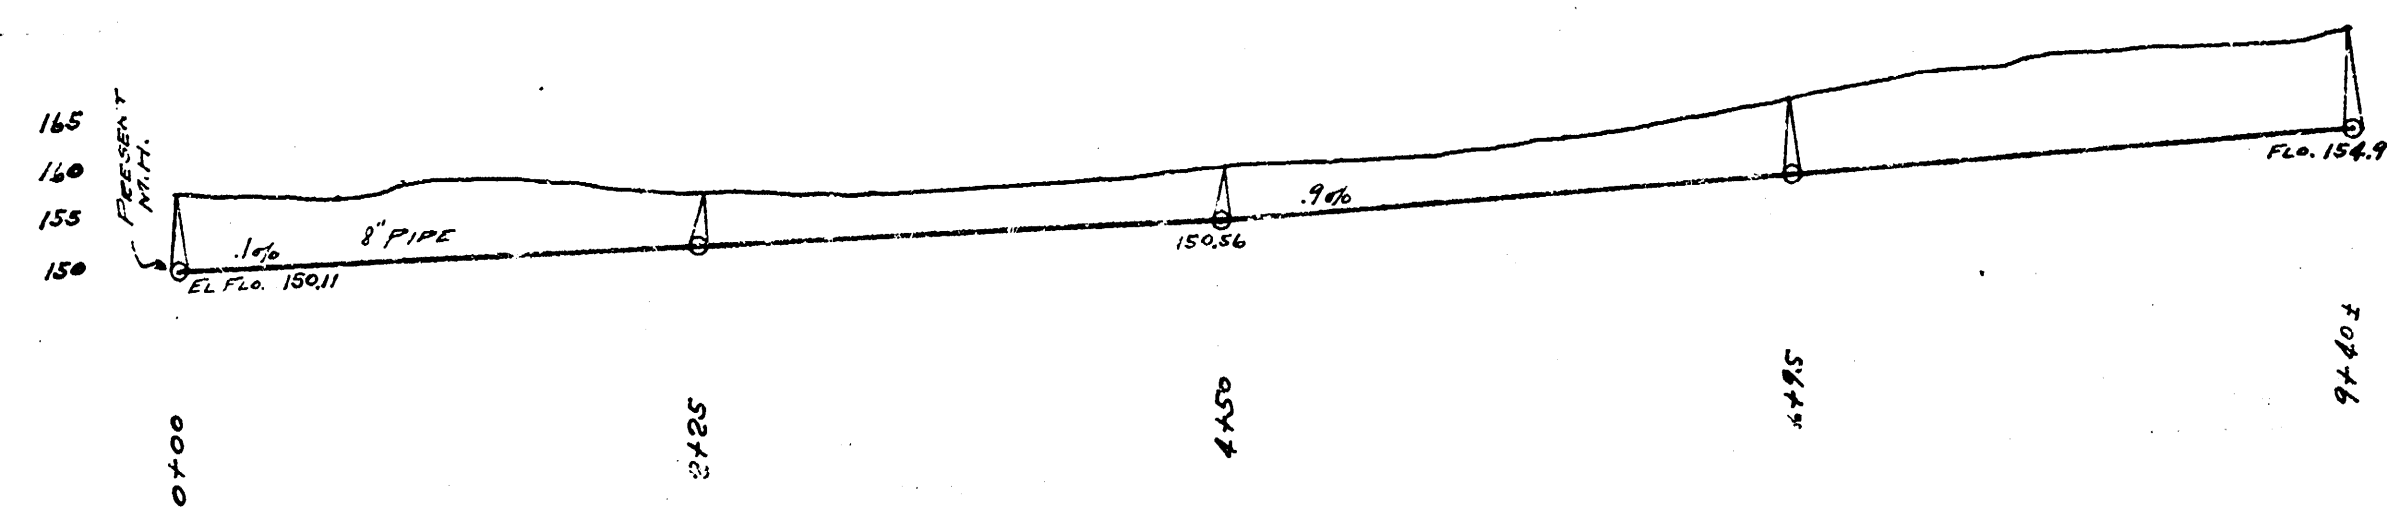


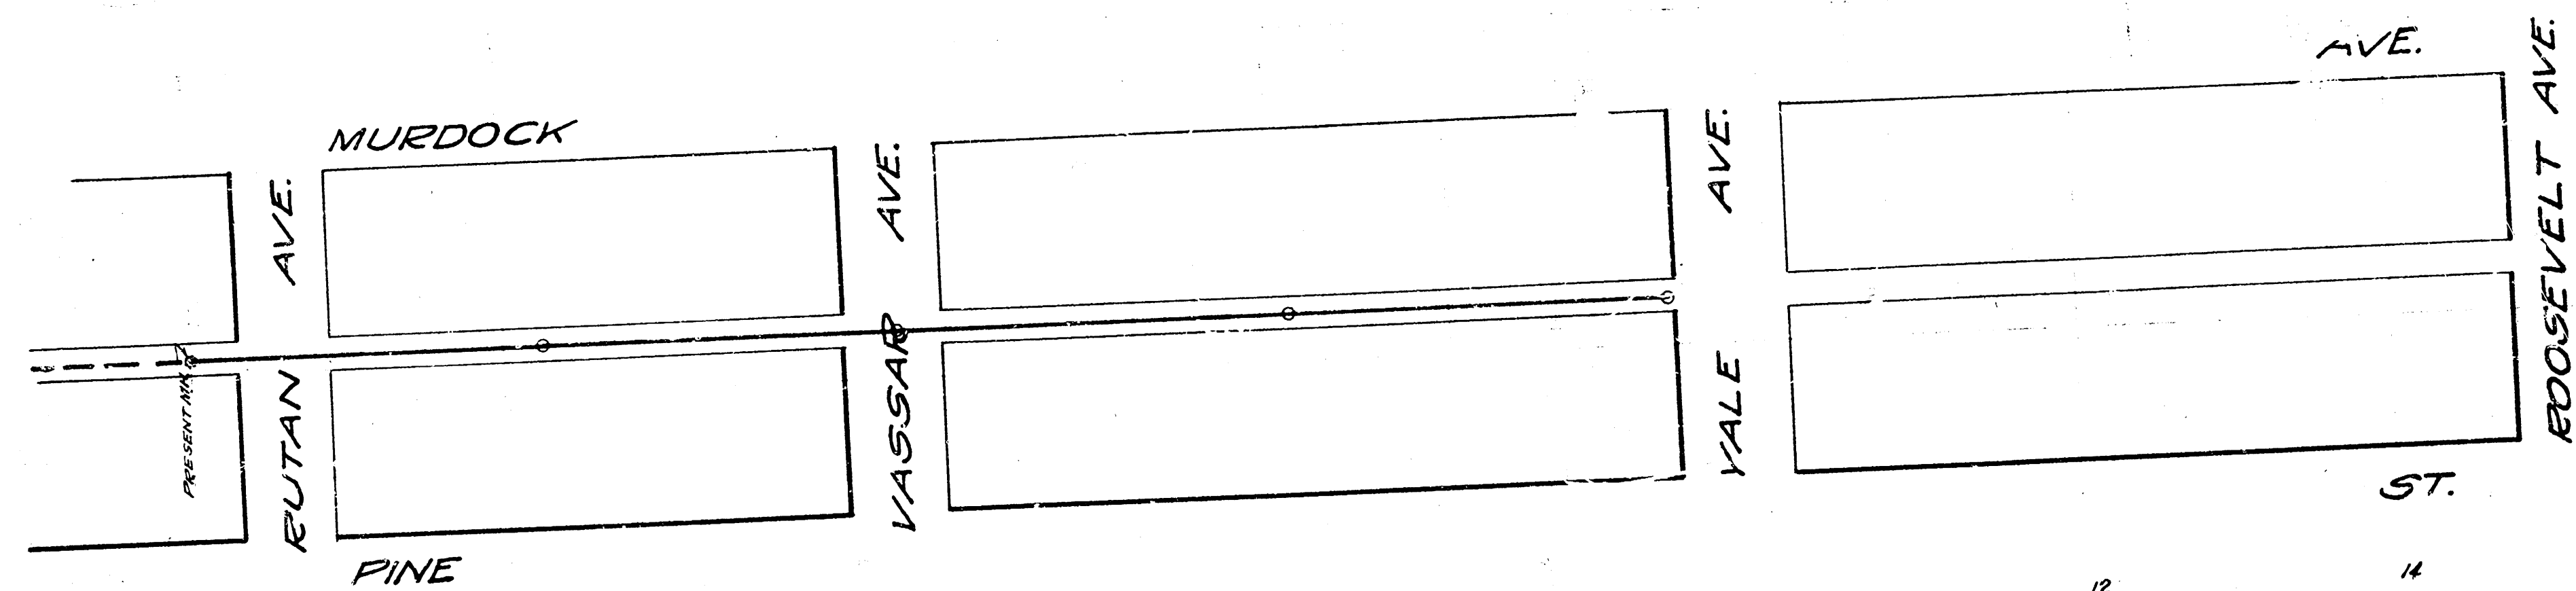

LATERAL A DISTRICT D
 SANITARY SEWER NO. 12
 DRAWN 3-2-20