


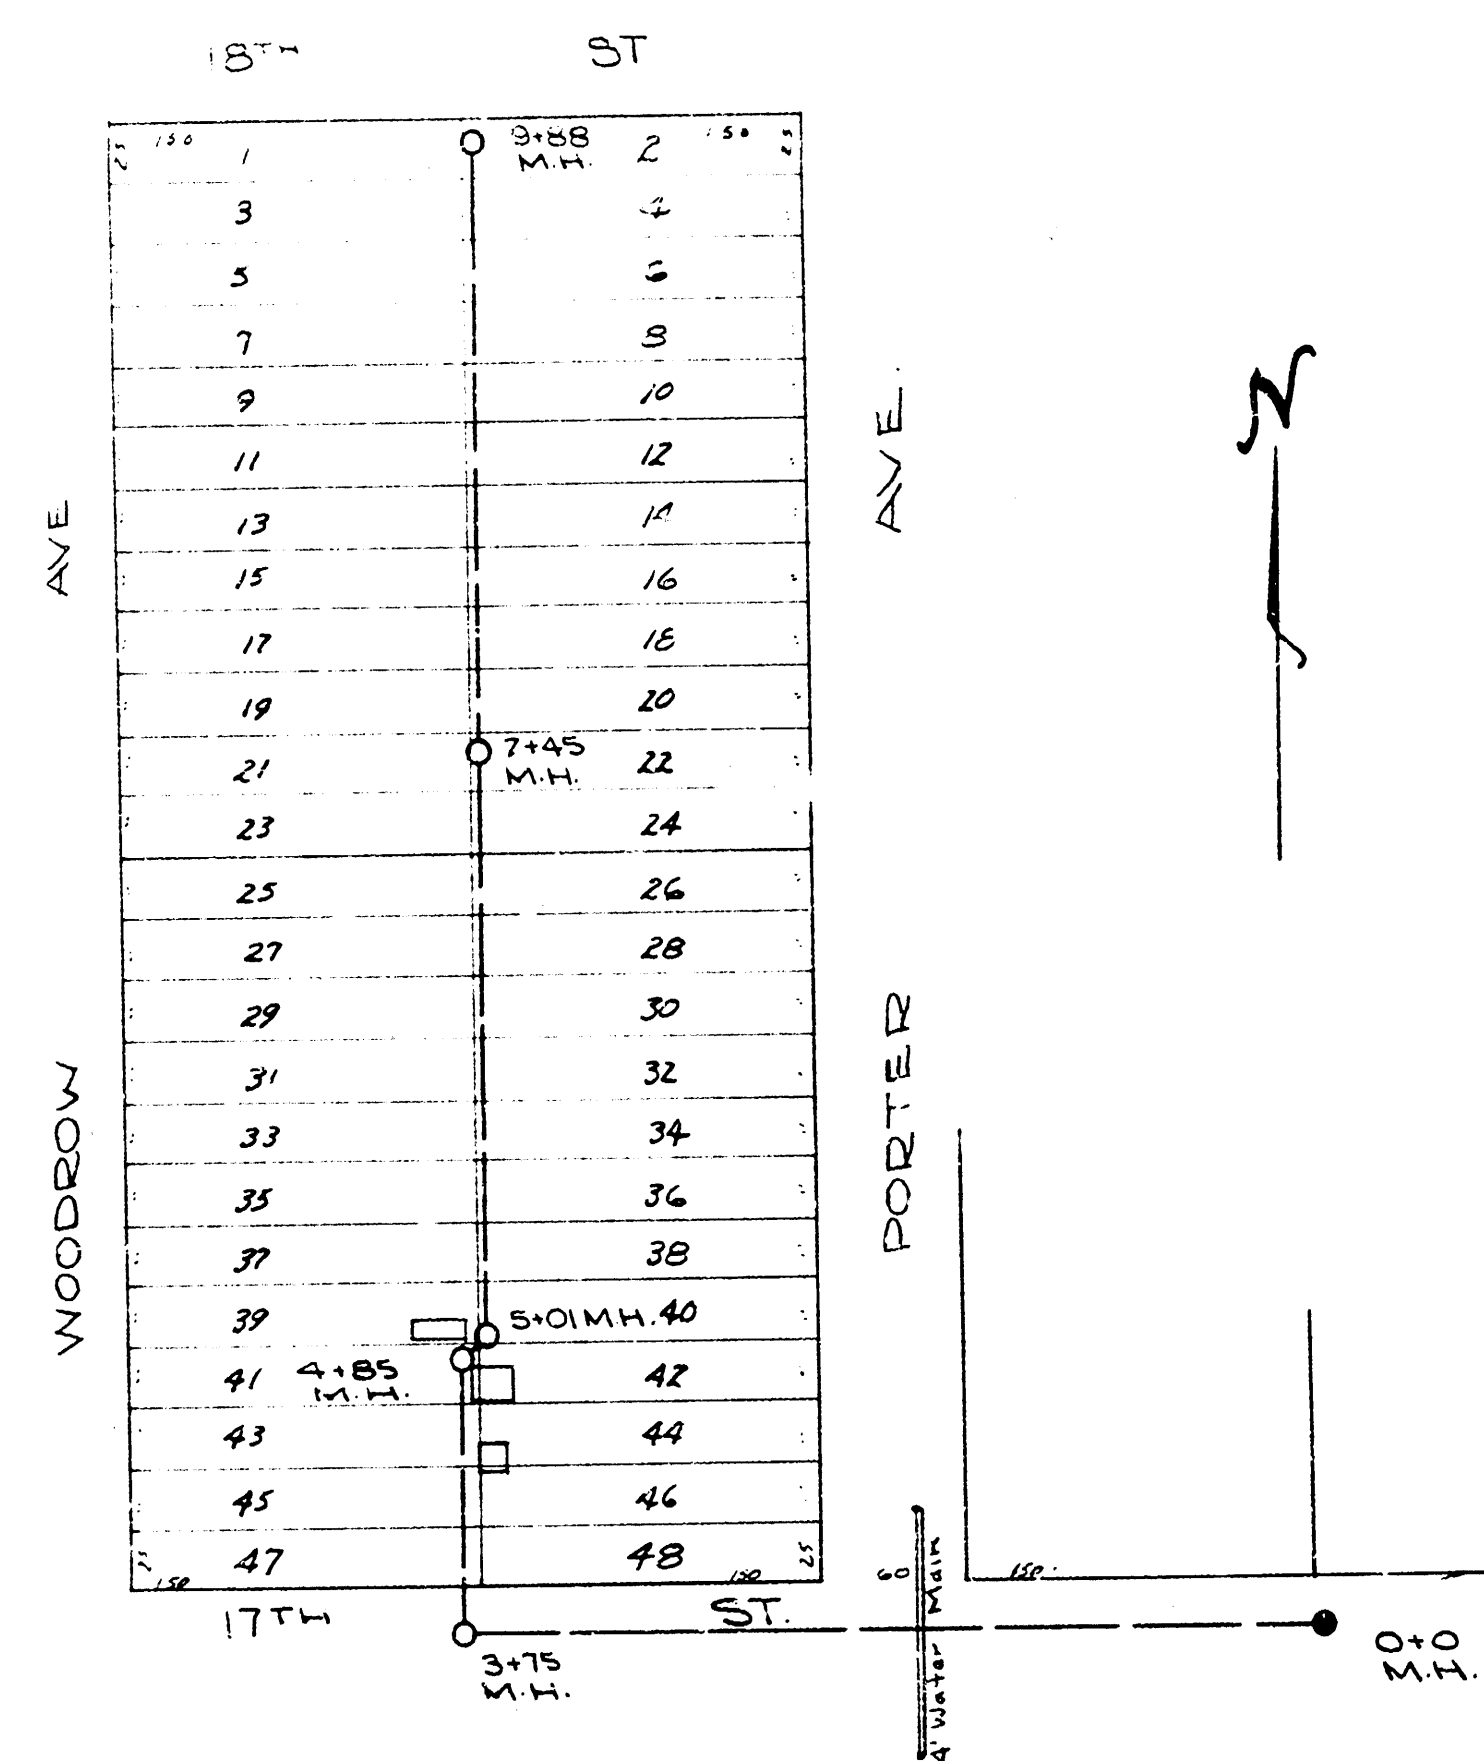


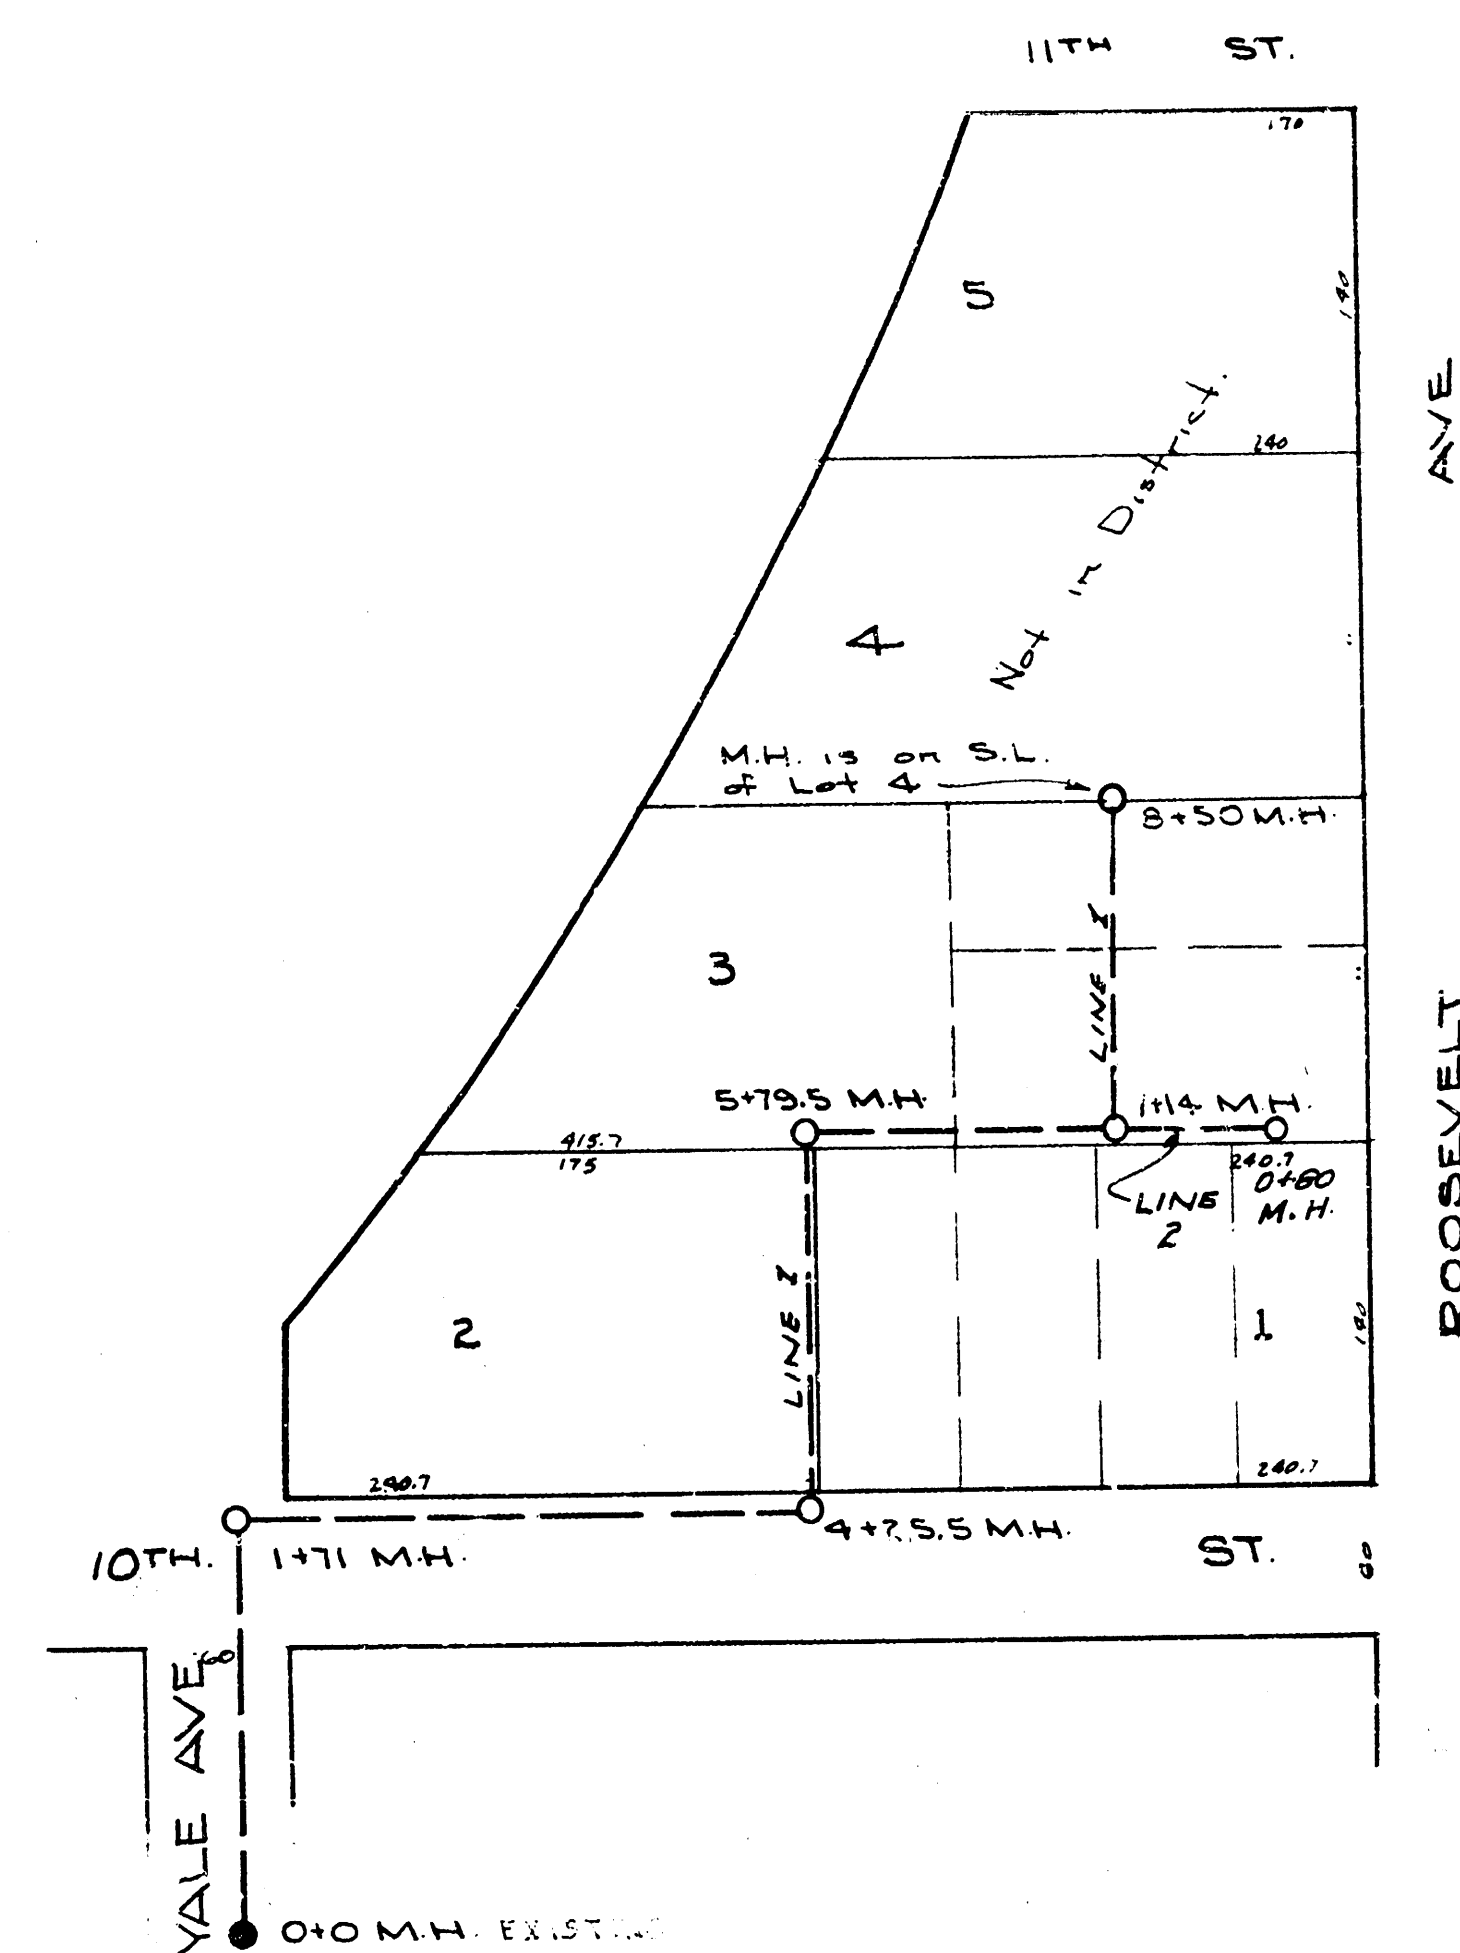

LAT. 1, DIST. R, SS. #20

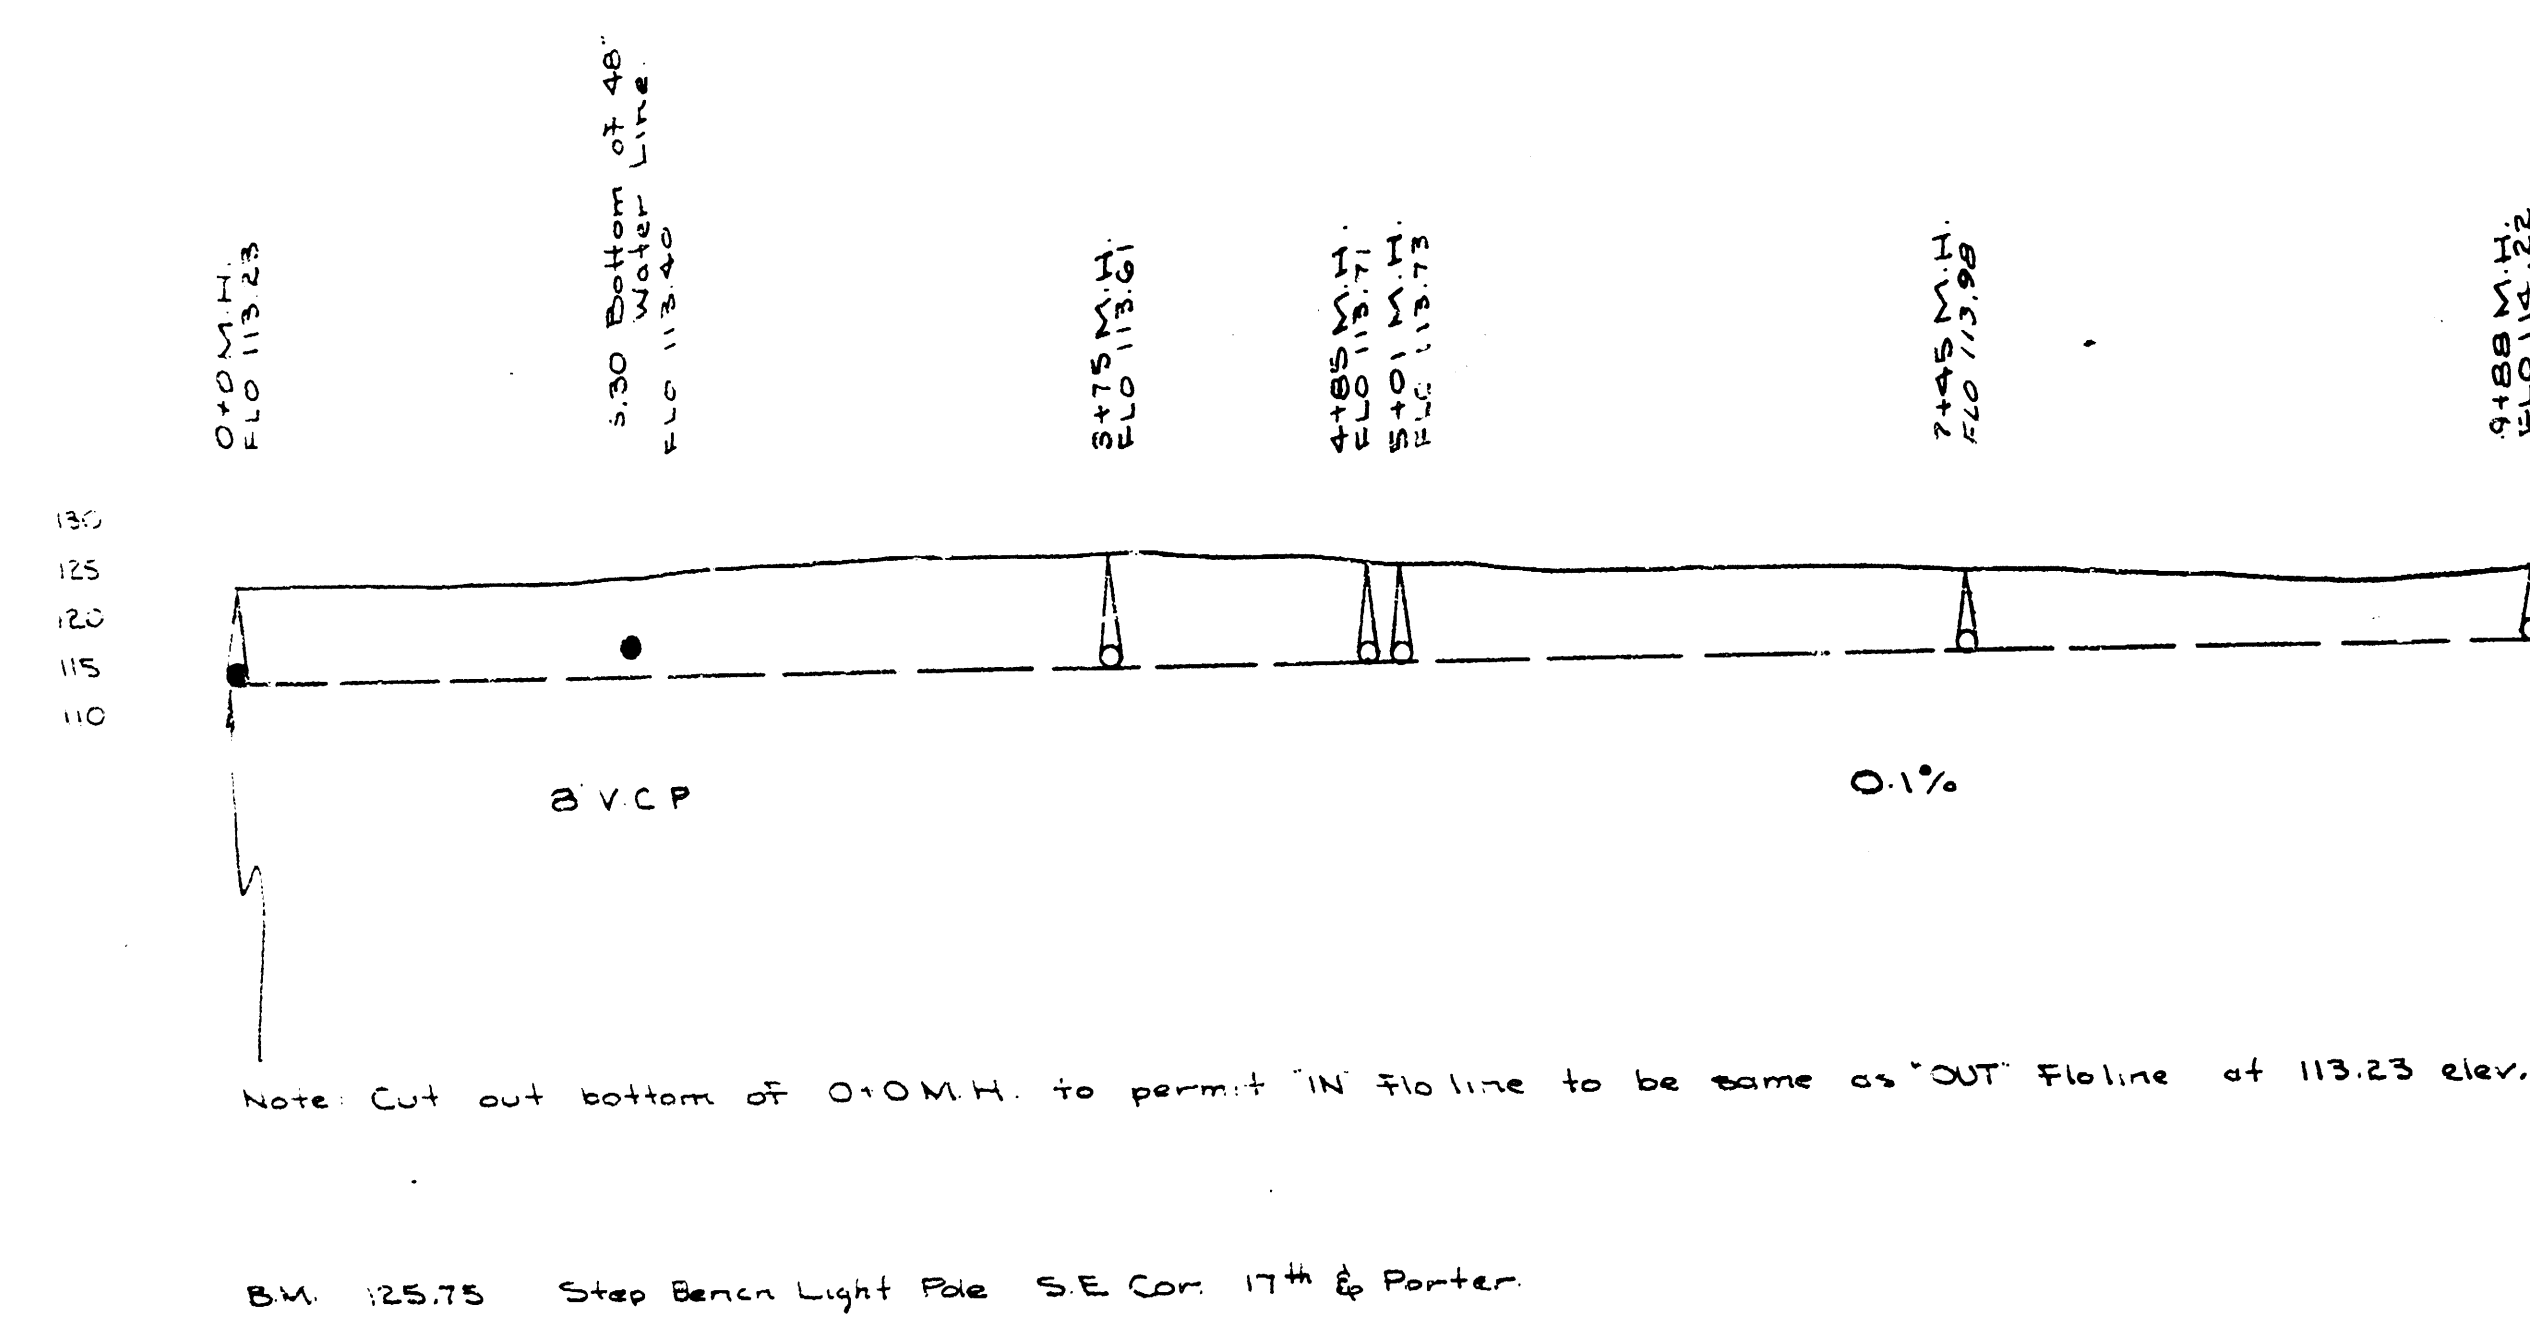

LAT. 10, DIST. D, SS. #12.

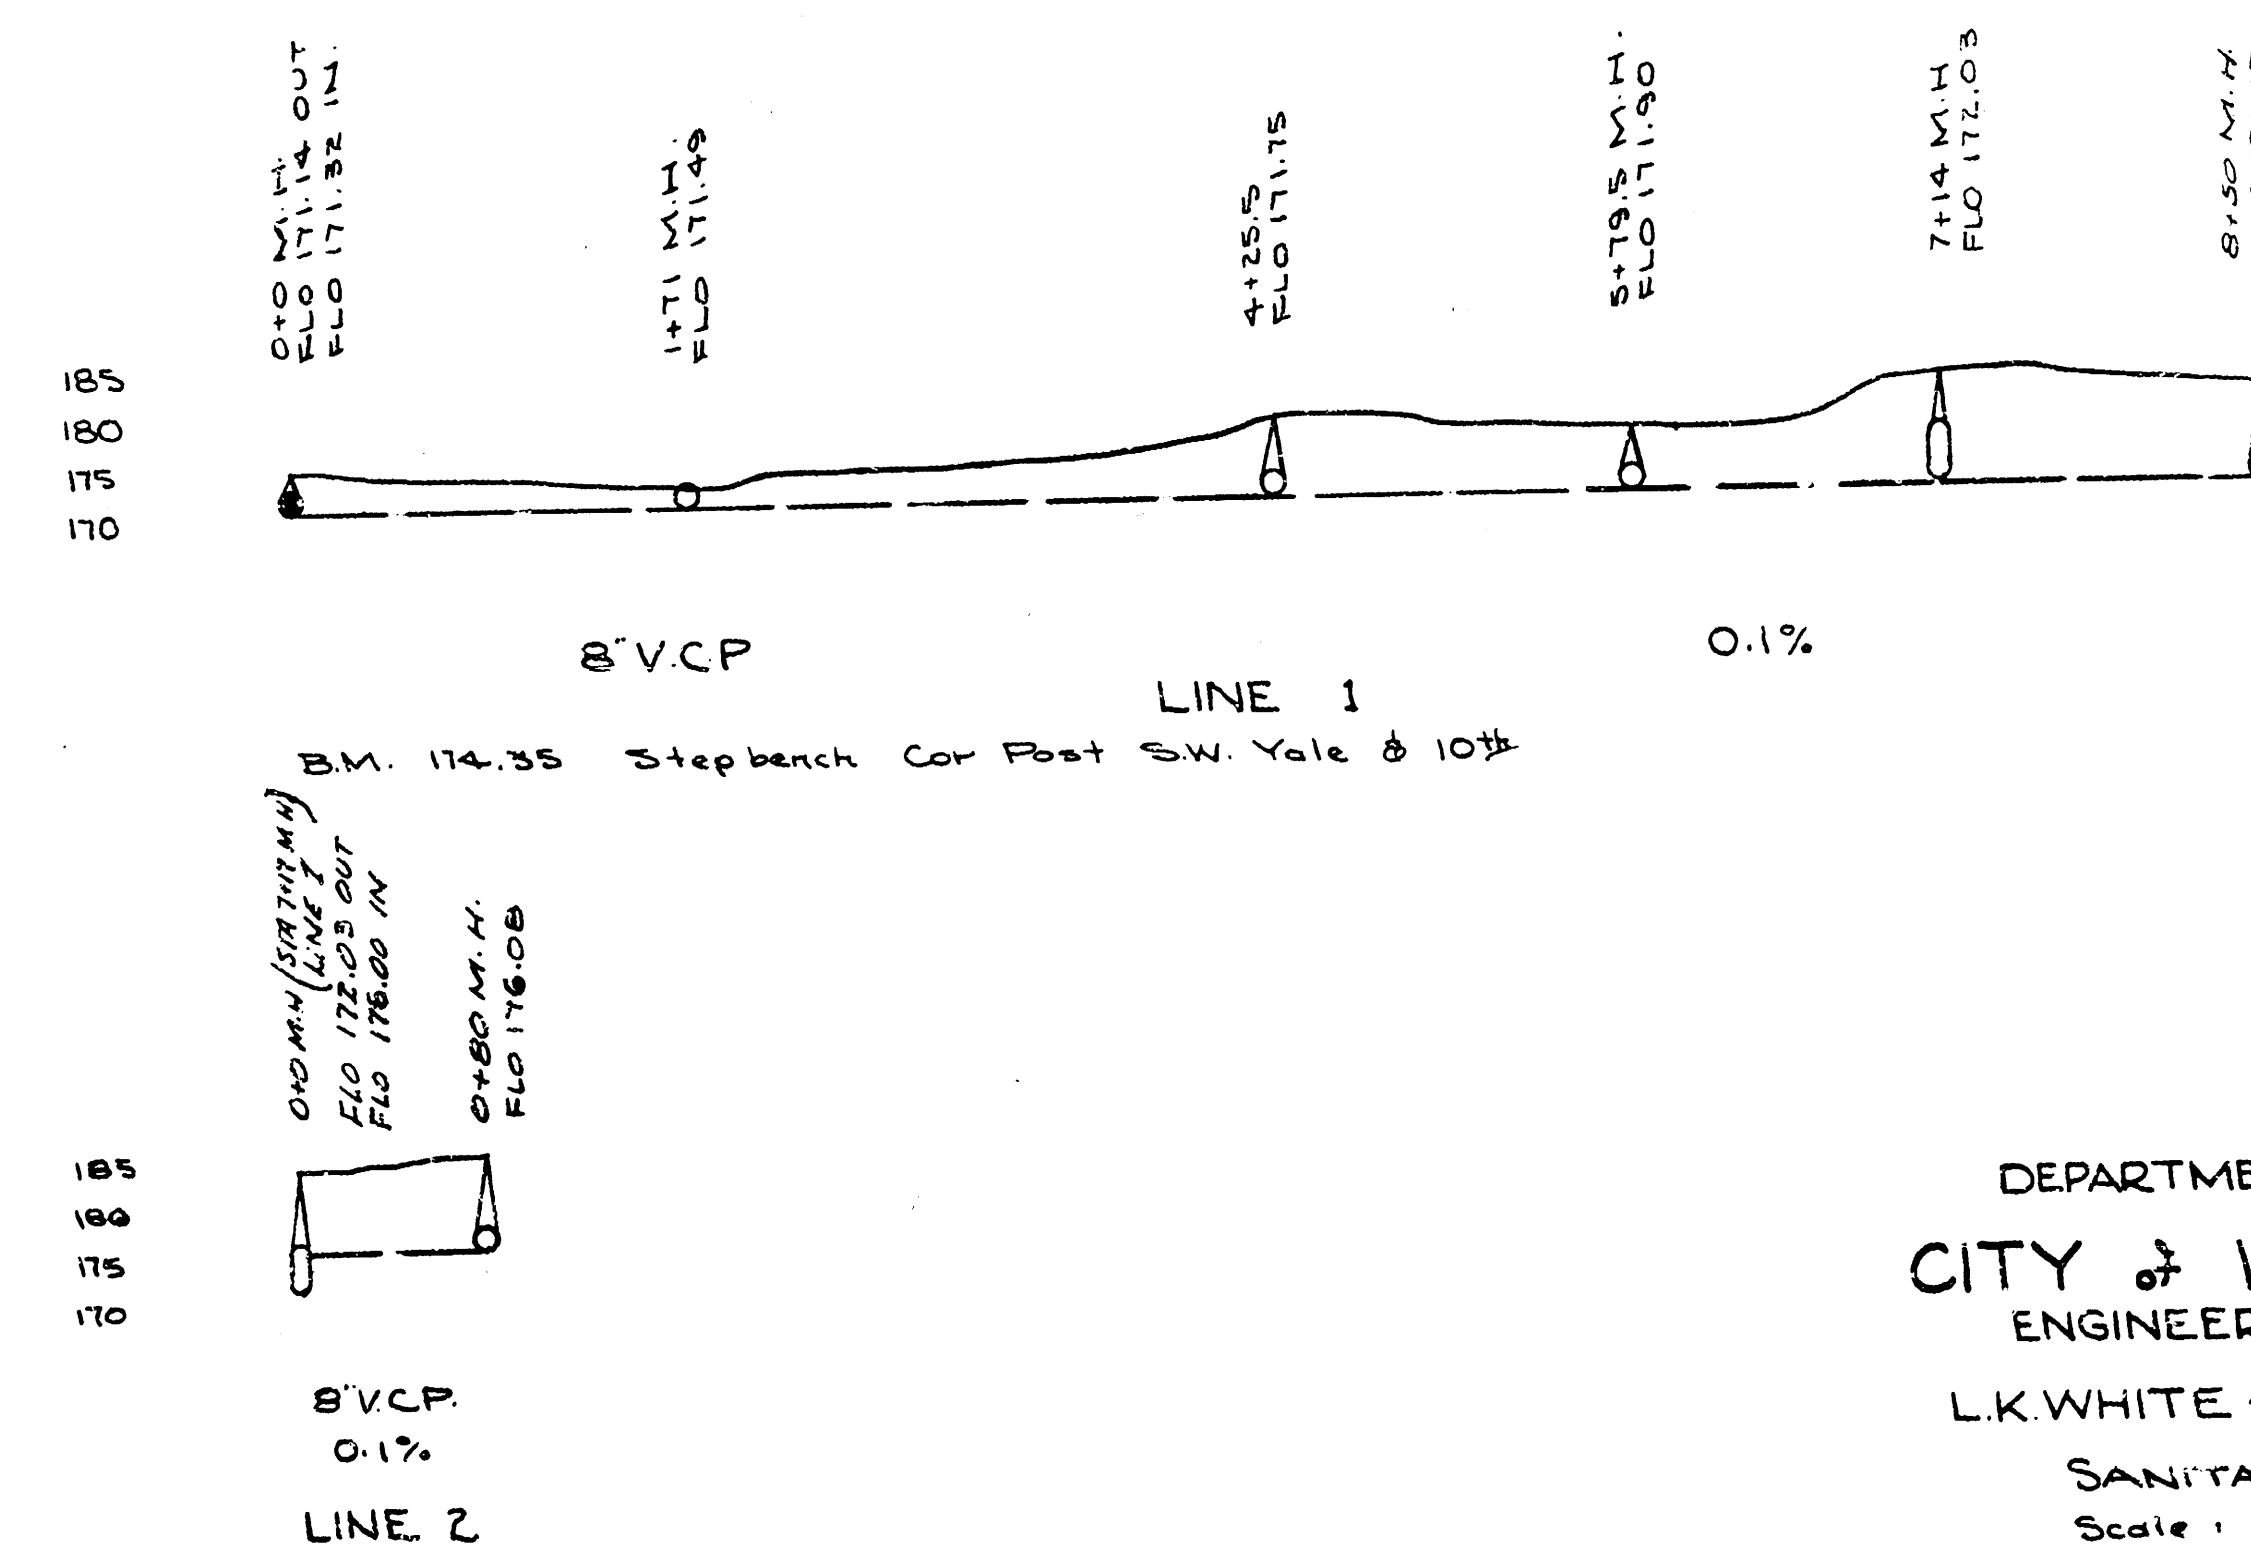

DEPARTMENT of SERVICE
CITY of WICHITA, KANSAS
ENGINEERING DIVISION
L.K. WHITE - CITY ENGINEER
SANITARY SEWER
Scale: 1"=80'
February 1947