

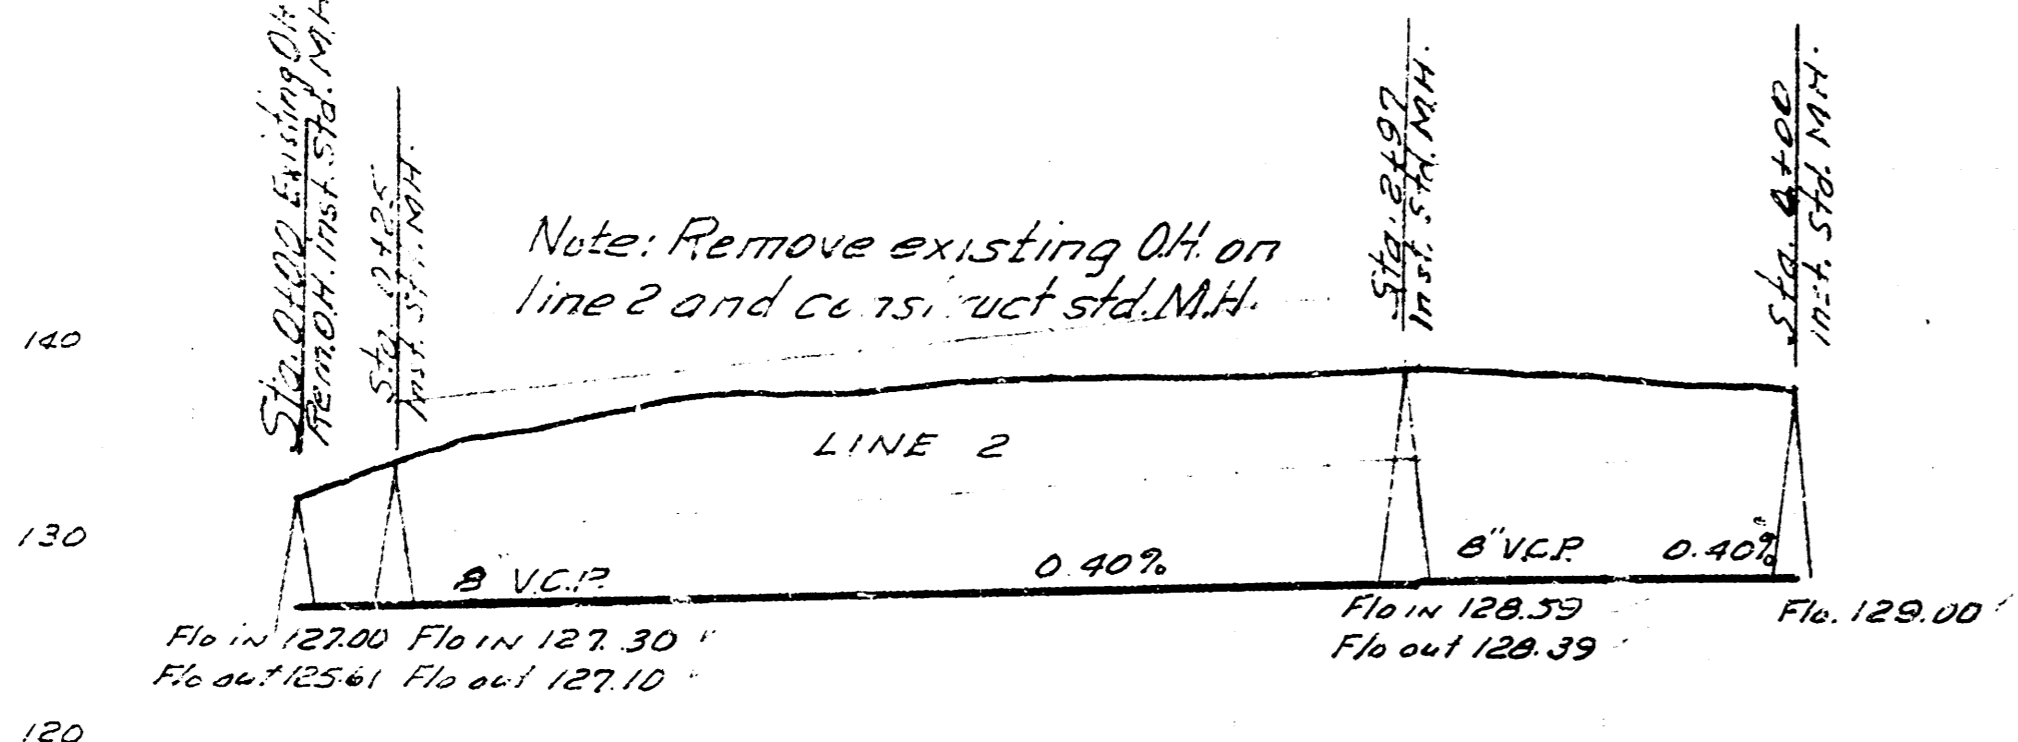


B.M. 140.71 Spring M.H. 0+00 Line 1
1/4 Bl. Top of West end Radius NW
Corner of Osie & Yale.

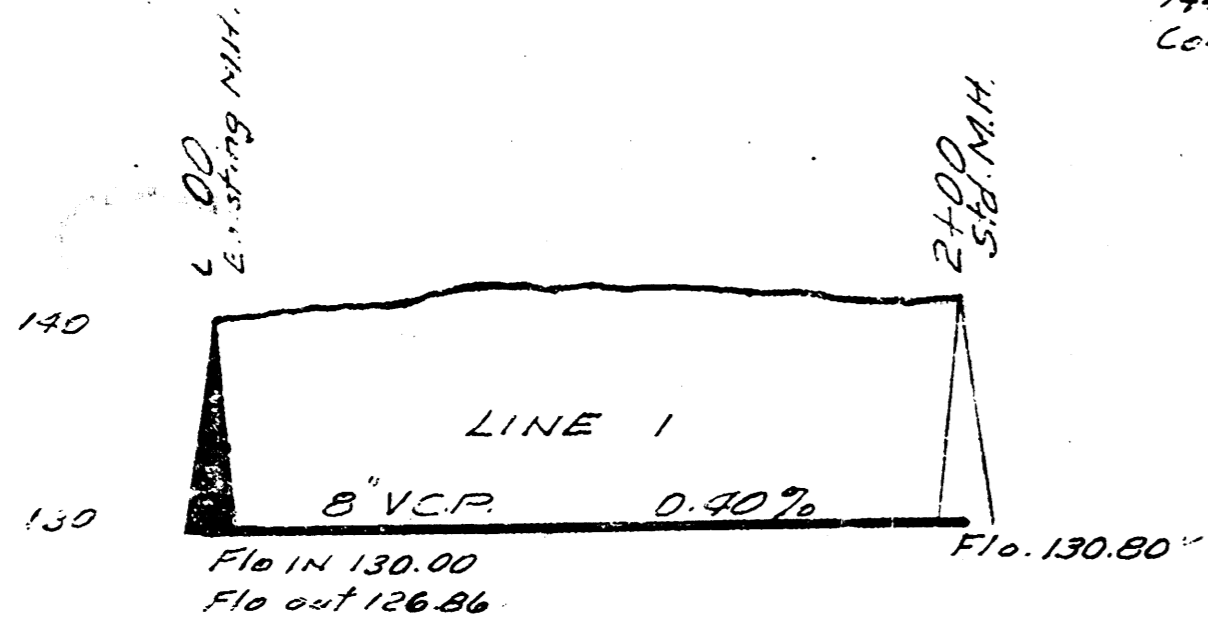


LAT. 16 SUB. W. 5.5.12
CITY OF WICHITA KANSAS
B.E. SMITH CITY ENGINEER
Proj. No. C. 24-25

PART OF ENGSTROM ADD.

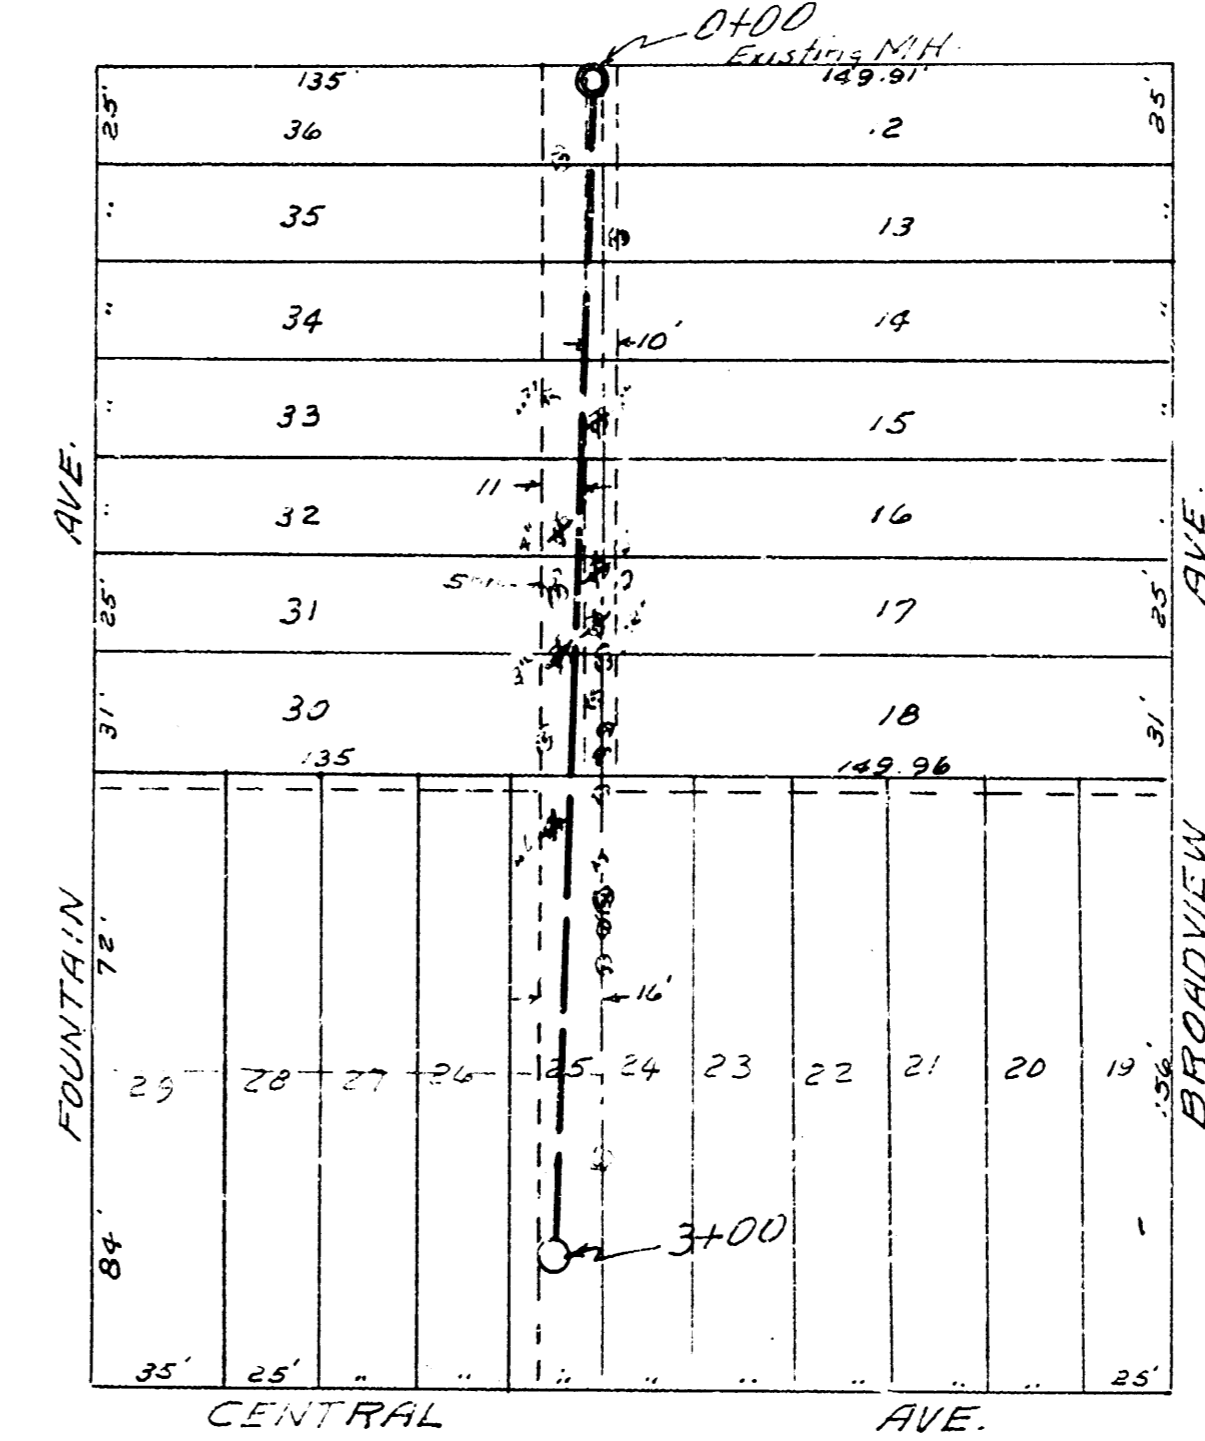

B.M. 192.55 No rim Manhole 0+00

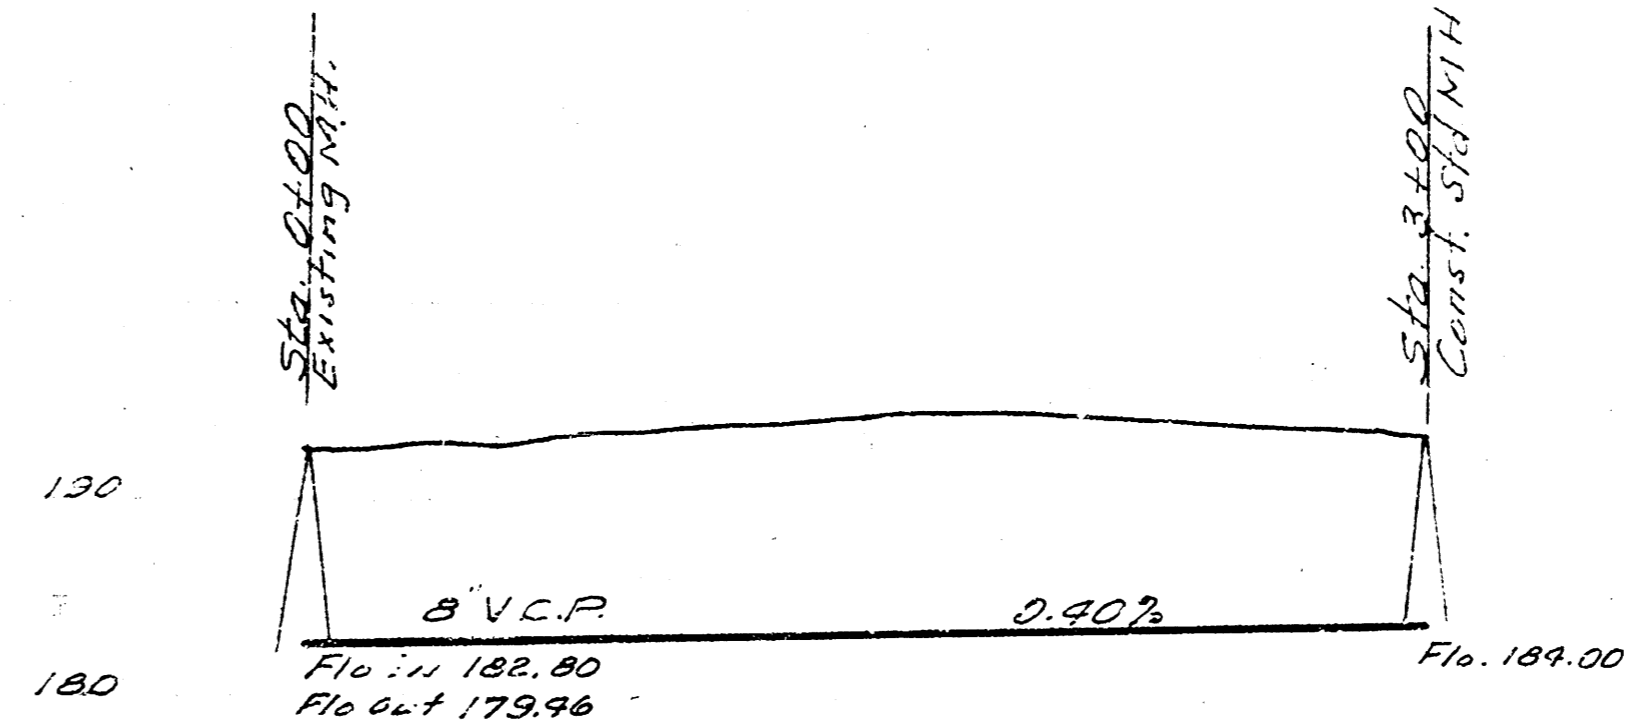

Drawn by
Checked by
Date

LAT. 16 DIST. D 55.12
CITY OF WICHITA KANSAS
B.E. SMITH CITY ENGINEER
Proj. No. C. 24-24