



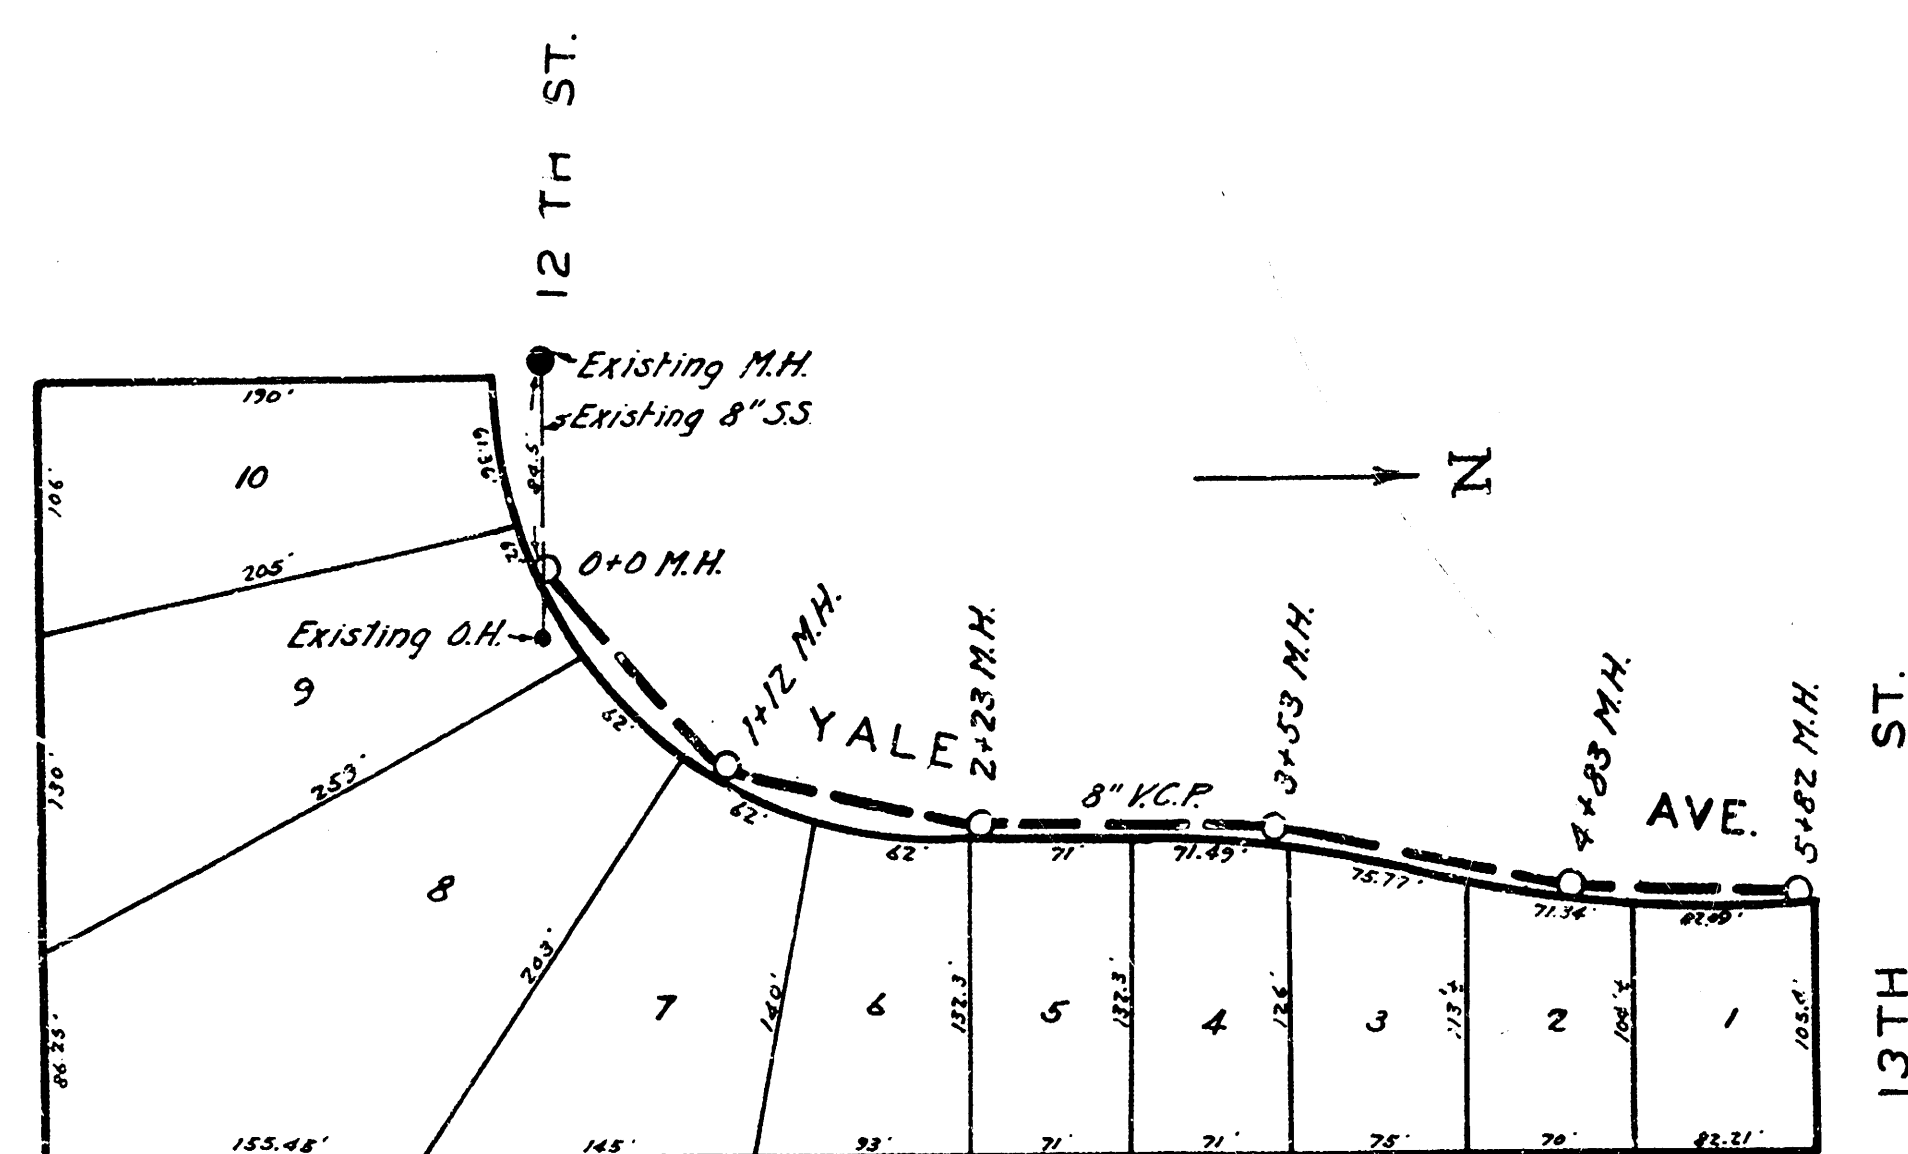


LAT. K, DIST. E. SS. #12
WICHITA, KANSAS

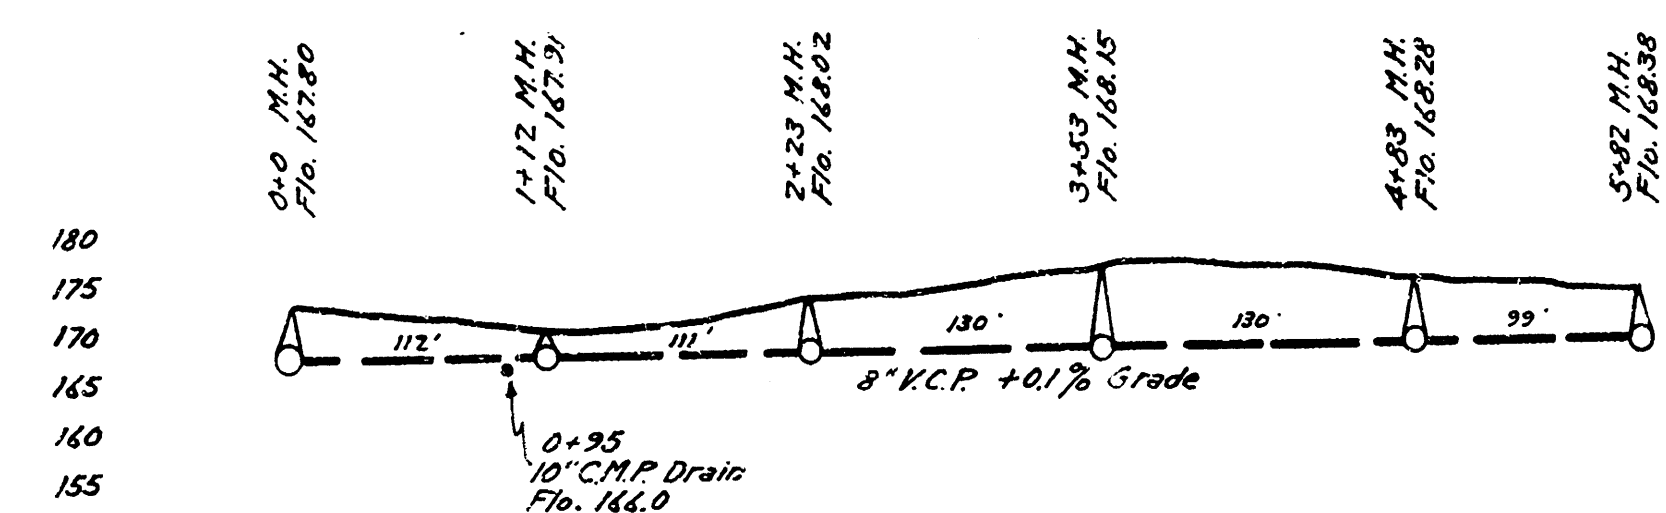


B.M. Elev. 175.70 - Iron S.S. 12th St. & W.L. Cherrywynd Addn

0+0 2+0 4+0 6+0

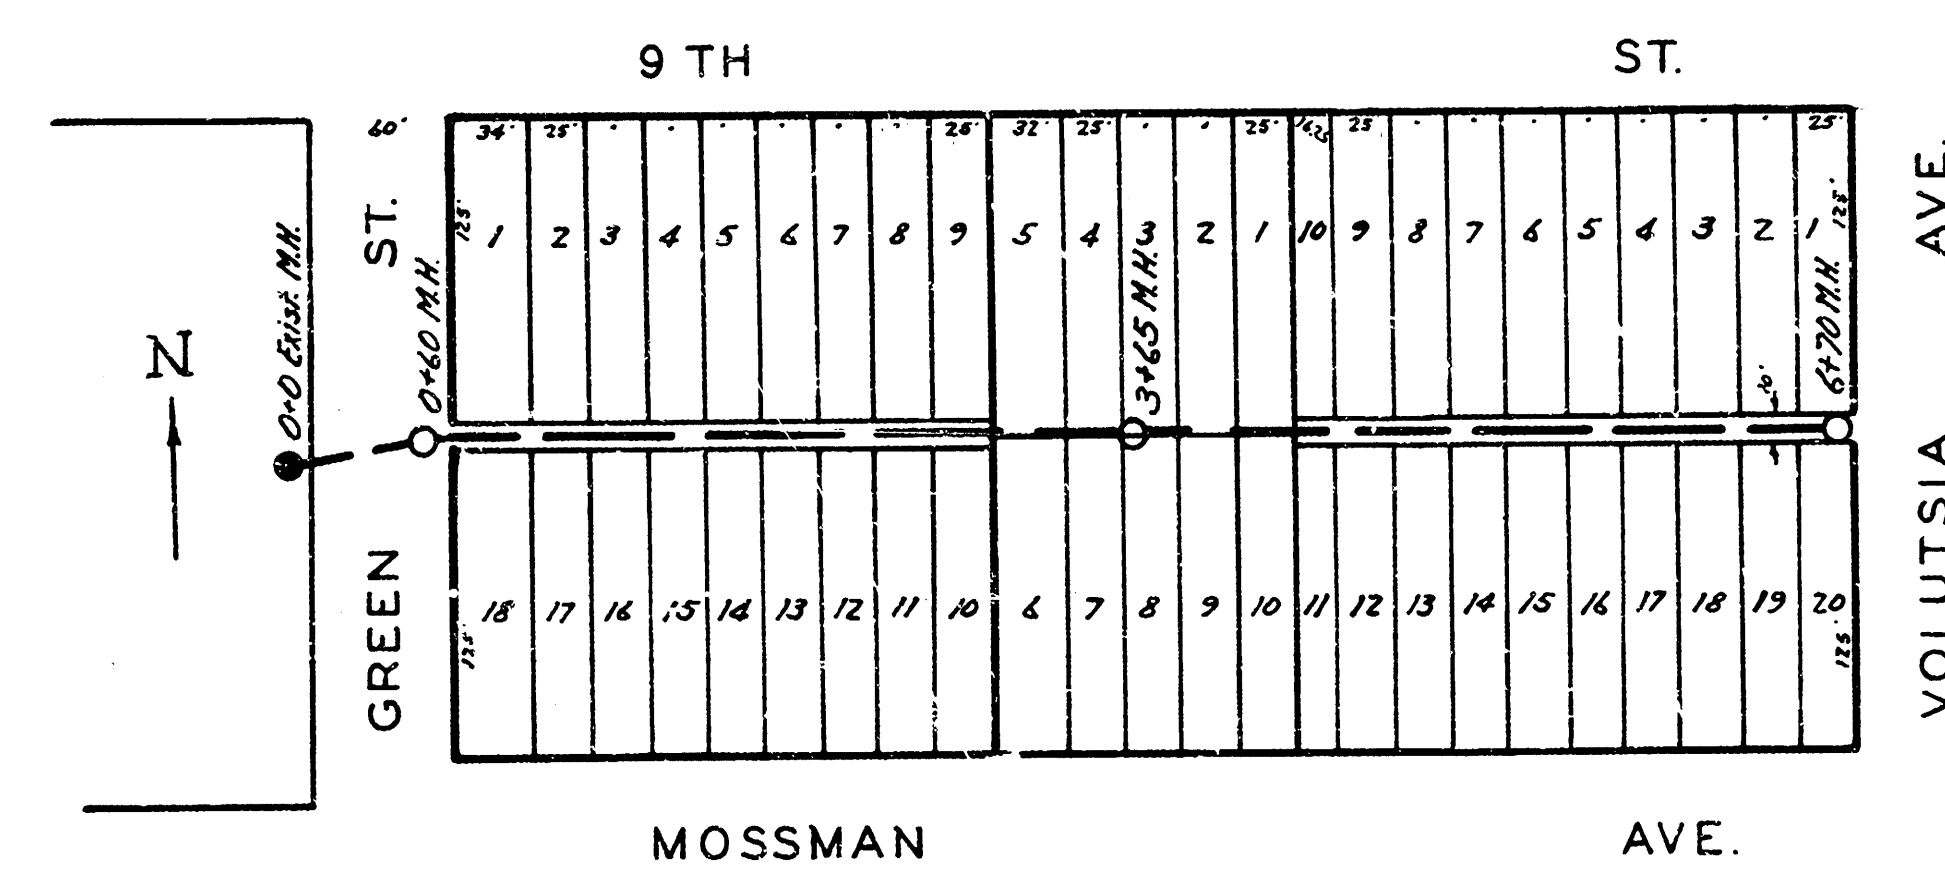

LAT. J, DIST. E. SS. 12
WICHITA, KANSAS

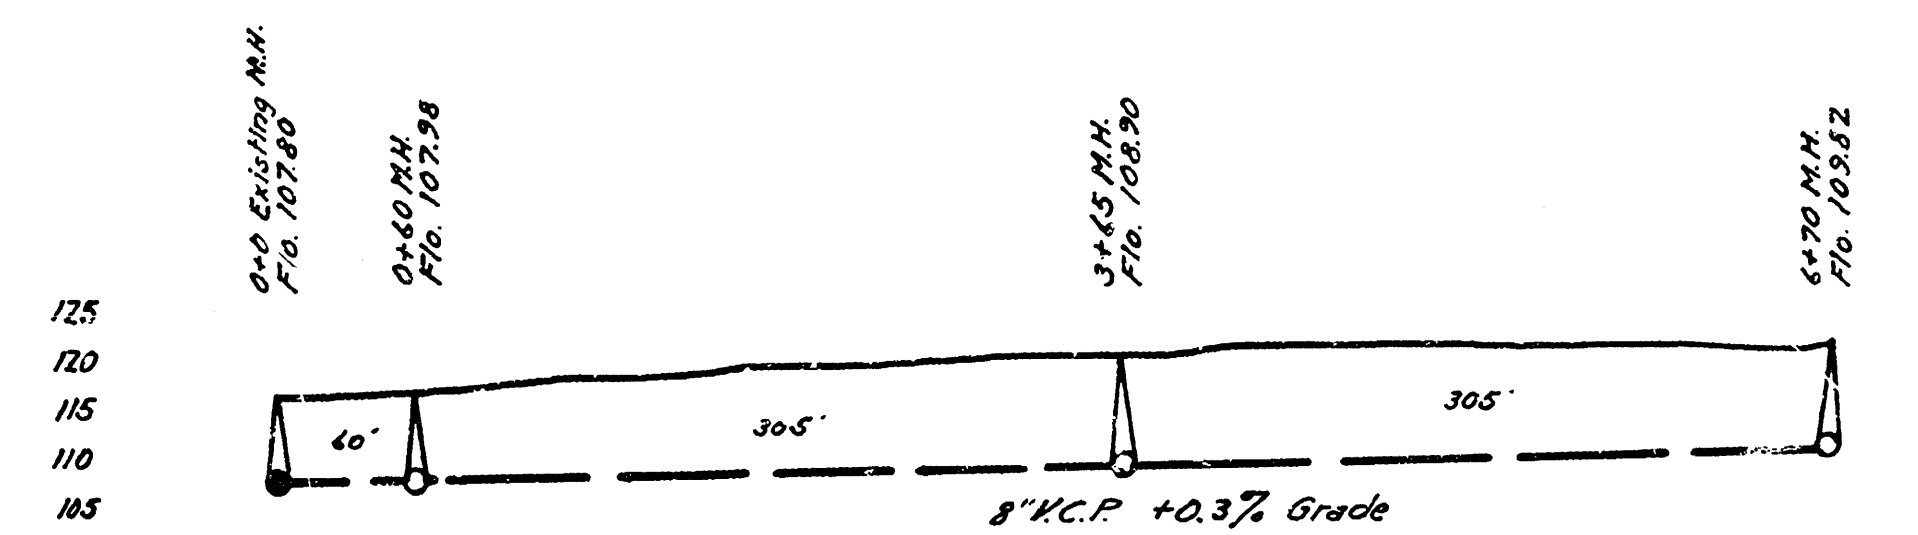

B.M. Elev. 120.74 - T in Thackery bk. of cb. on W.L. north N.E. cor. Grove & 5th

0+0 1+0 2+0 3+0 4+0 5+0 6+0 7+0

ENGINEERING DEPARTMENT
CITY OF WICHITA, KANSAS
P.L. BROCKWAY CITY ENGINEER
B.E. SMITH ENGINEER OF DESIGN
OCTOBER 1941 SCALE 1"=80'