



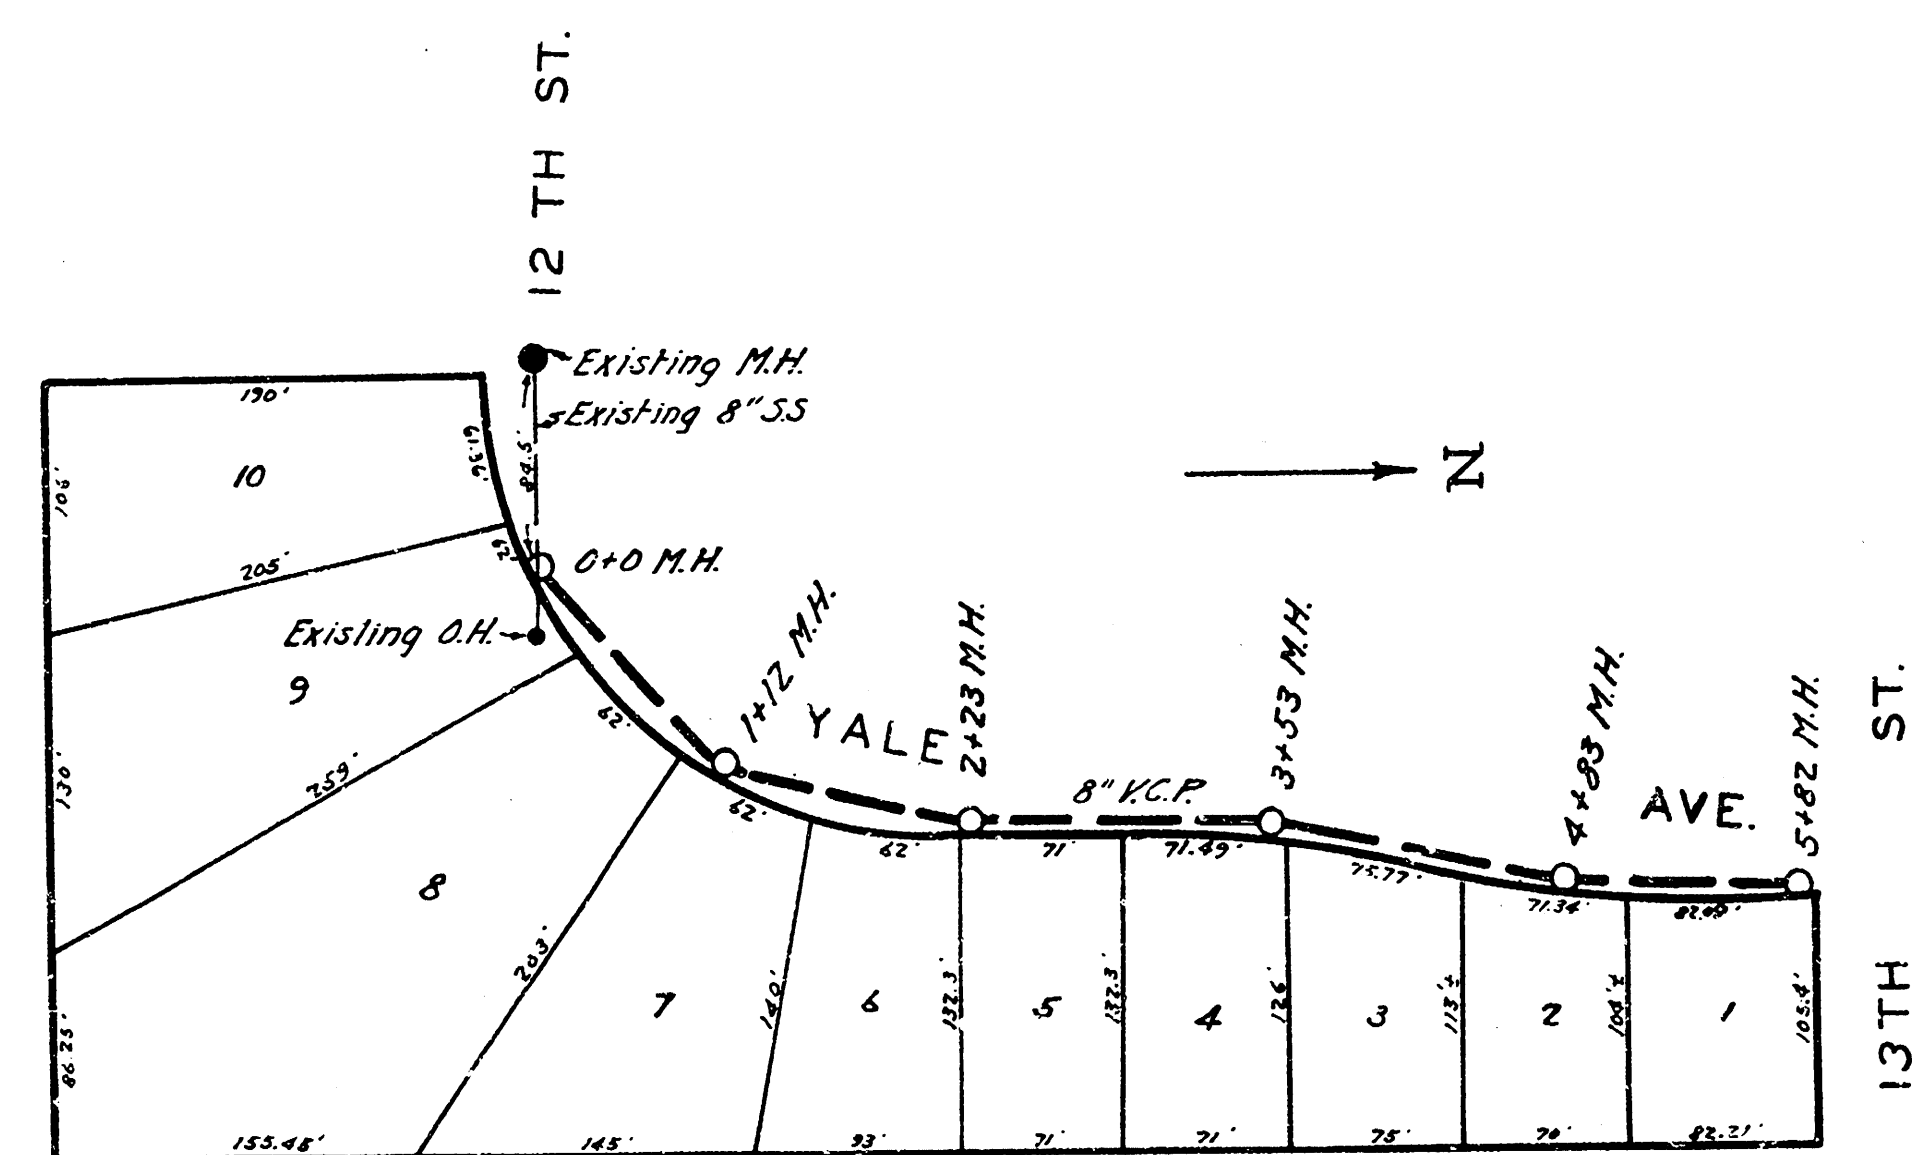


LAT. K, DIST. E, SS. #12
WICHITA, KANSAS

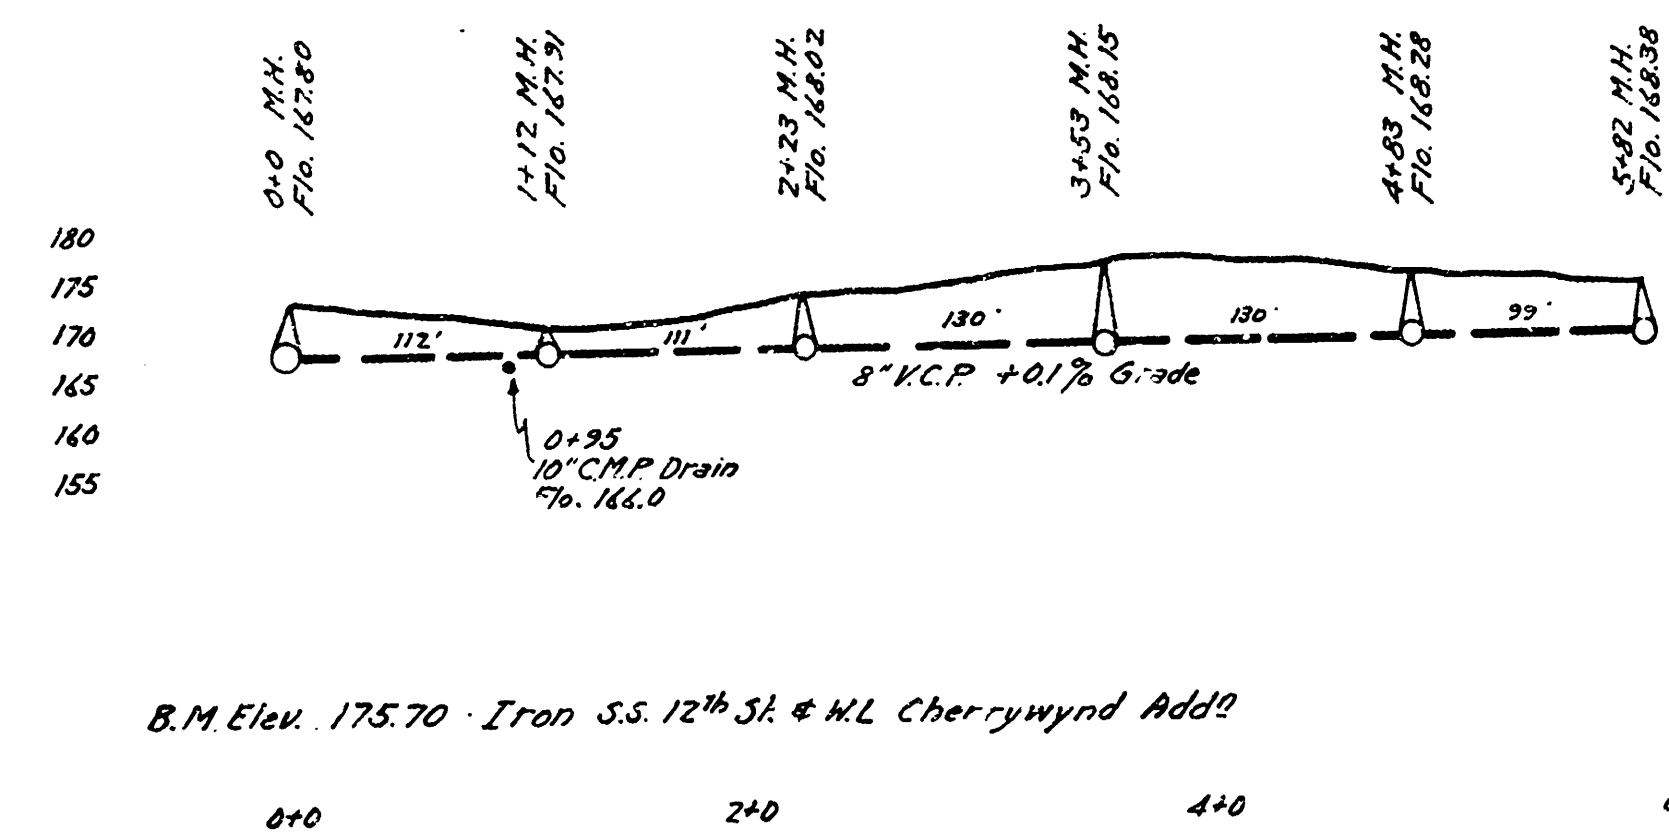


B.M. Elev. 175.70 - Iron SS. 12th St. & W.L. Cherrywynd Addn

ENGINEERING DEPARTMENT
CITY OF WICHITA, KANSAS
P.L. BROCKWAY CITY ENGINEER
B.E. SMITH ENGINEER OF DESIGN
OCTOBER 1941 SCALE 1"=80'

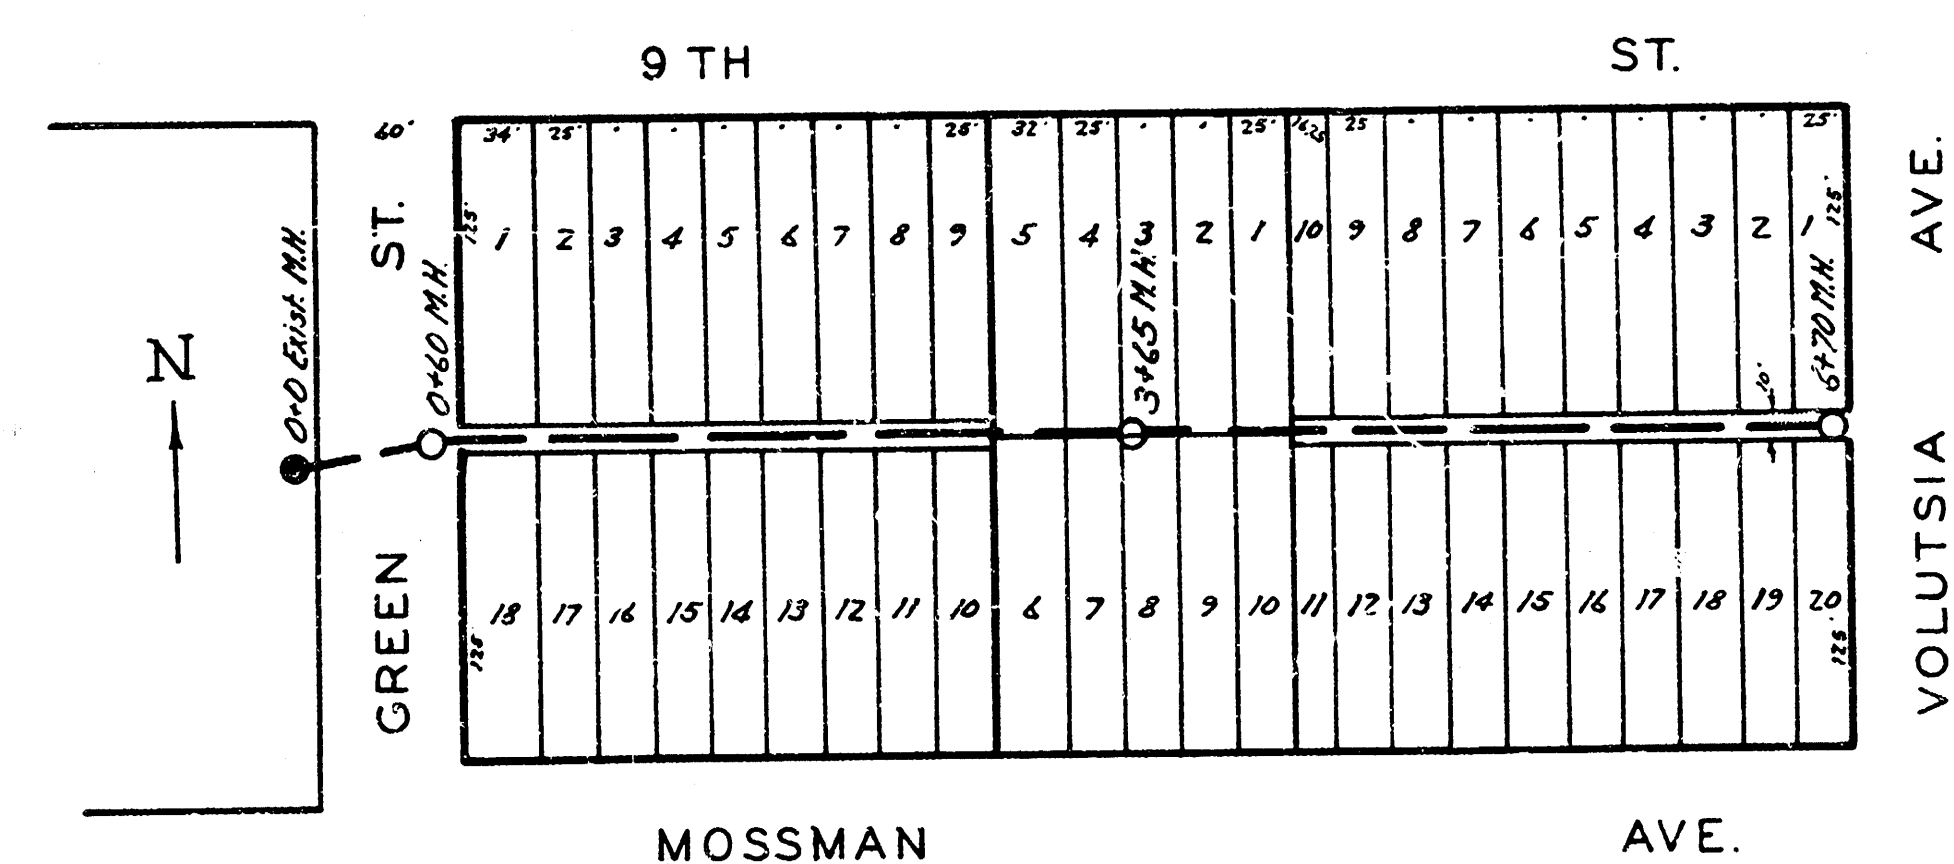

LAT. J, DIST. E, SS. 12
WICHITA, KANSAS

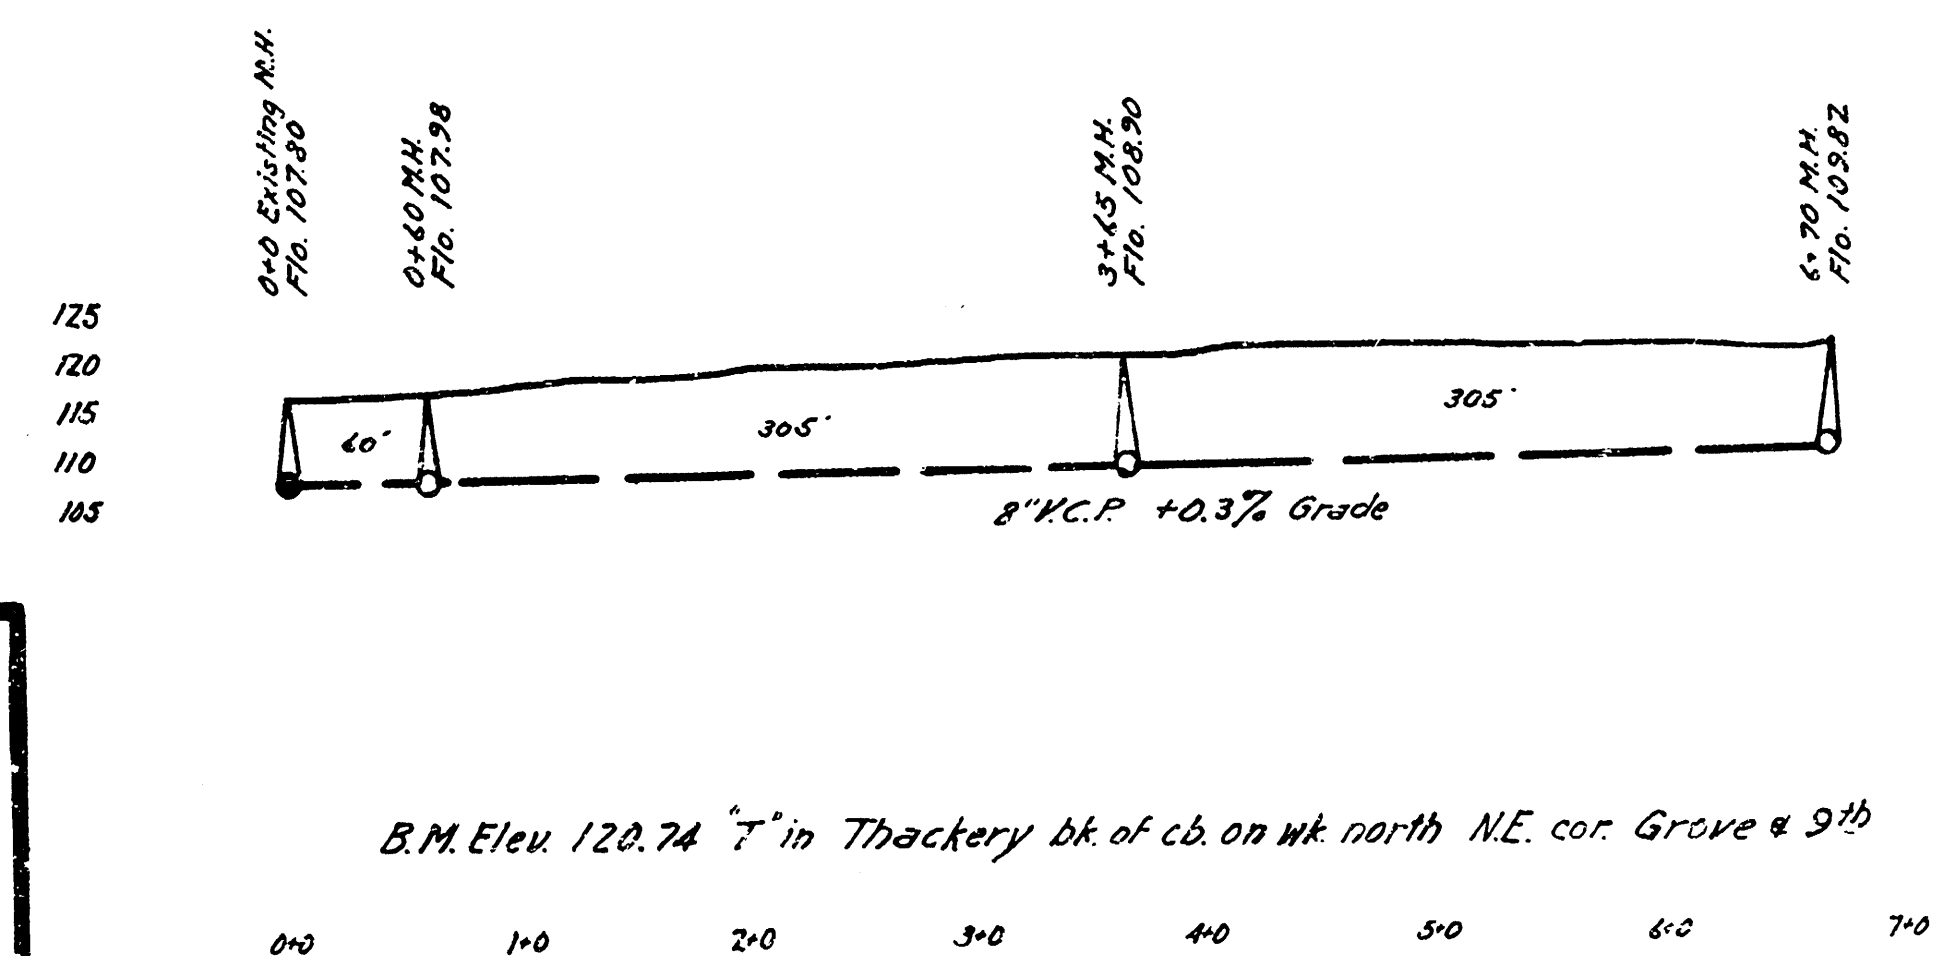

B.M. Elev. 120.74 - "T" in Thackery bk of cd on Wk north N.E. cor. Grove & 9th