


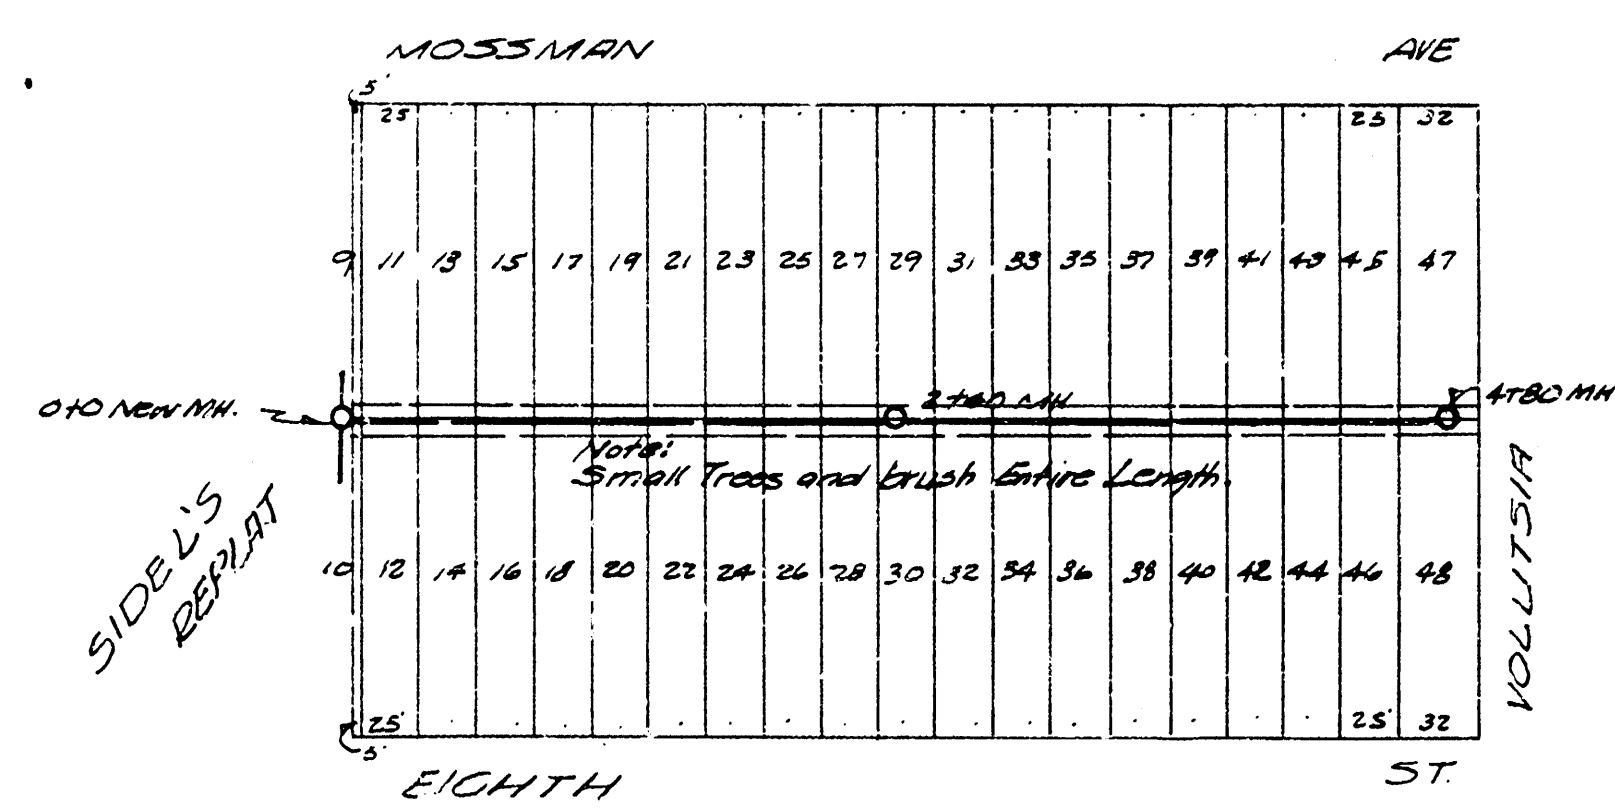
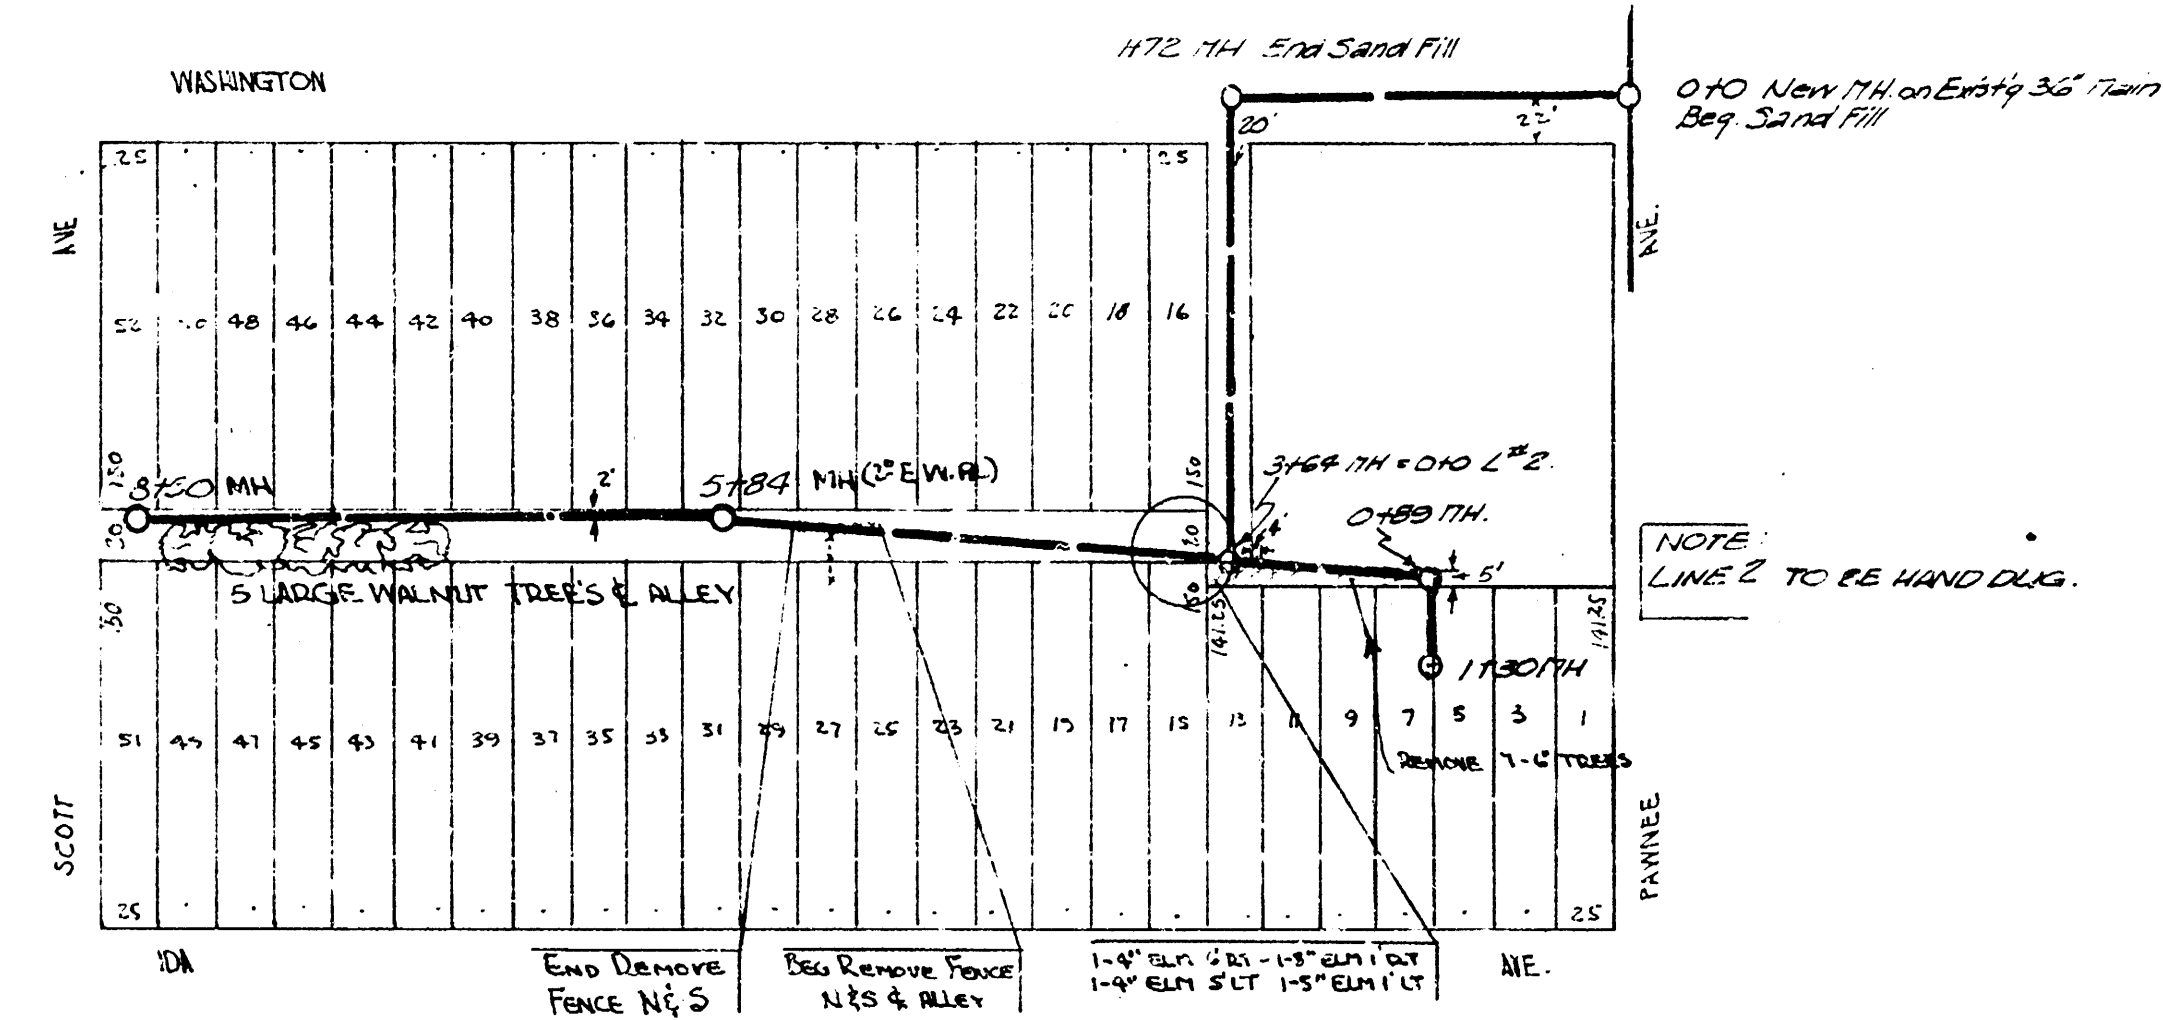


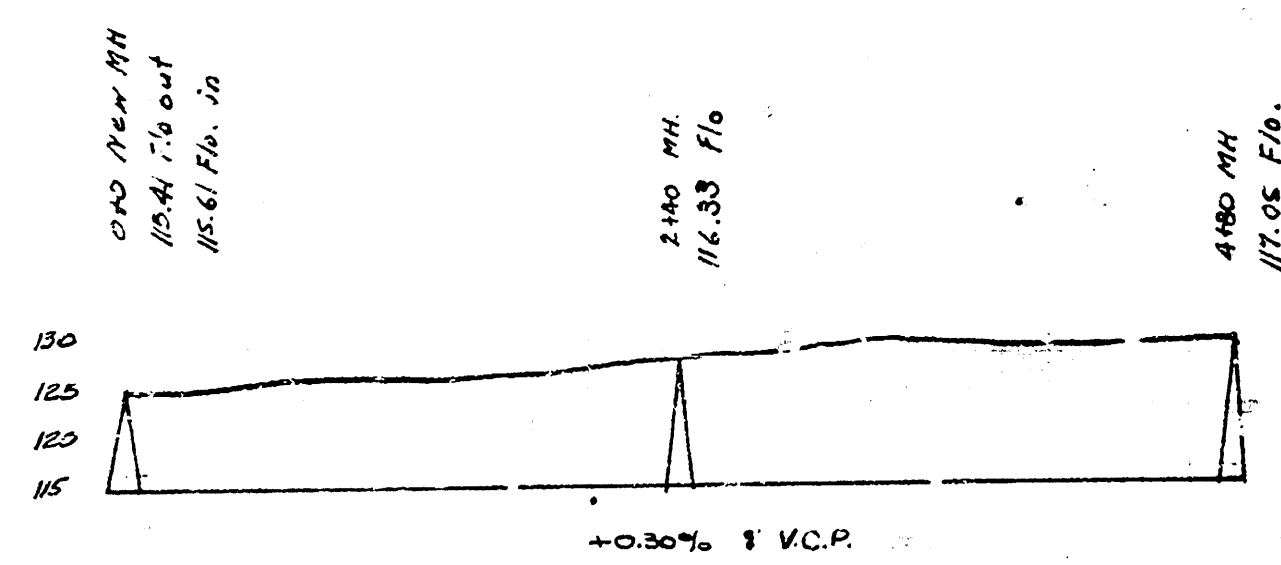

BM. 123.48 NE Cor. of House Walk NE Cor. of House S.W. Cor. 8th & Green.

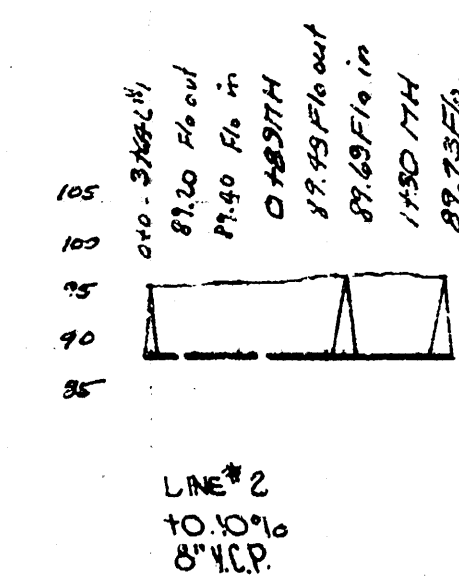

BM. 123.48 NE Cor. of House Walk NE Cor. of House S.W. Cor. 8th & Green.

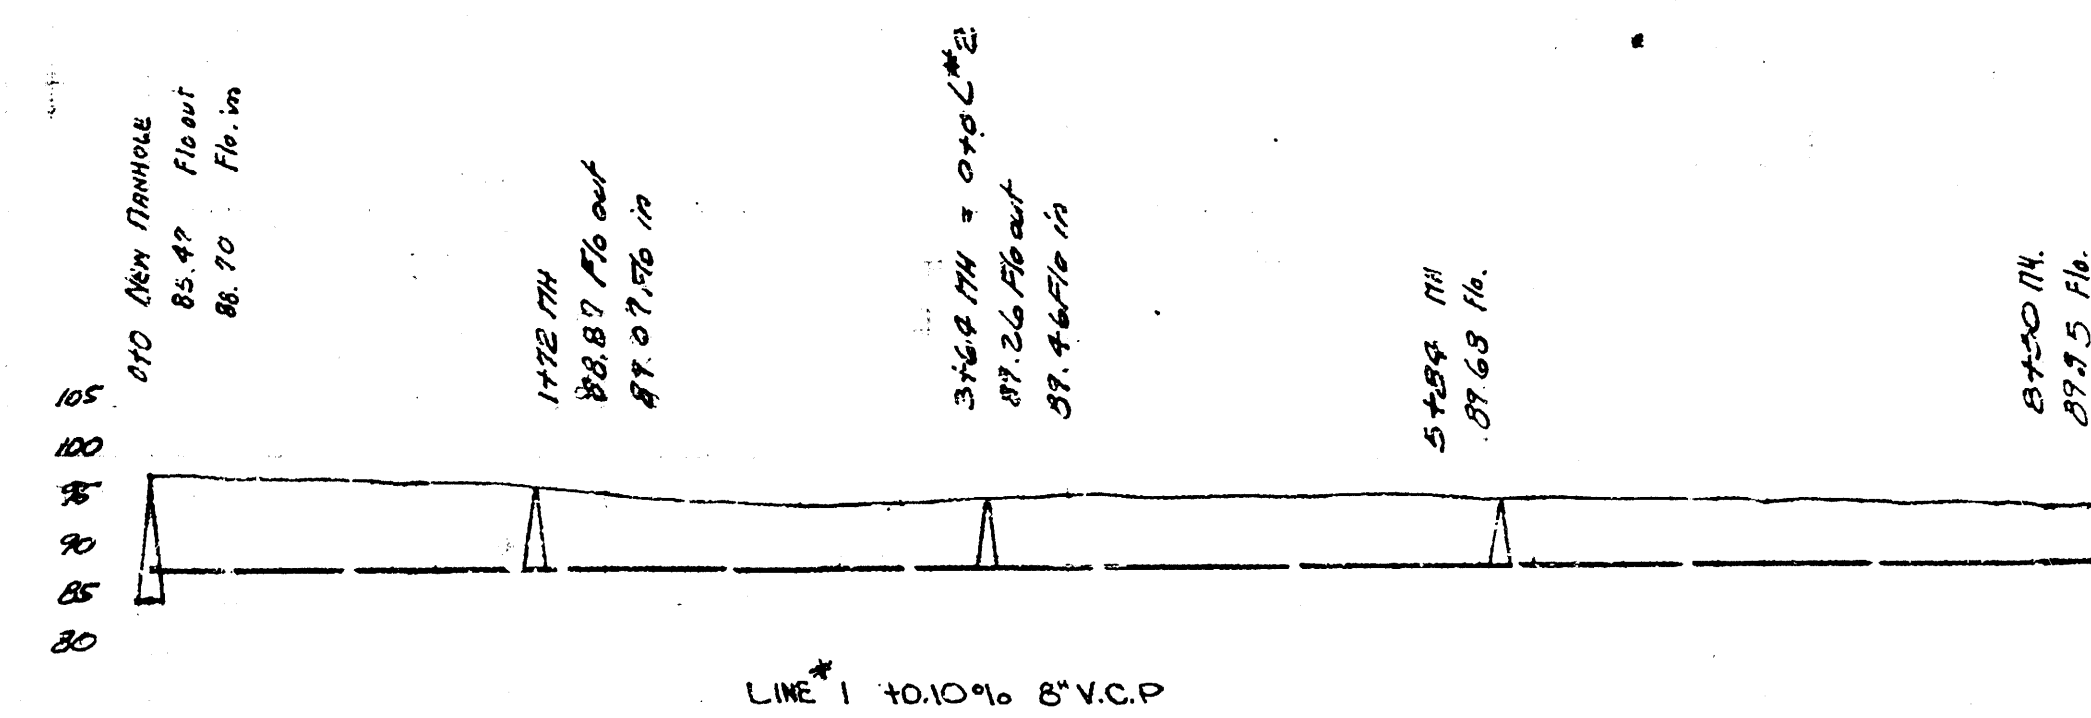

Lat 10, Dist E, 55 #12
T. 11, Dist A, S.S. #20
City of Wichita, Kansas
L.K. White City Engineer
date 8-5-49 Proj. No. C29-12