

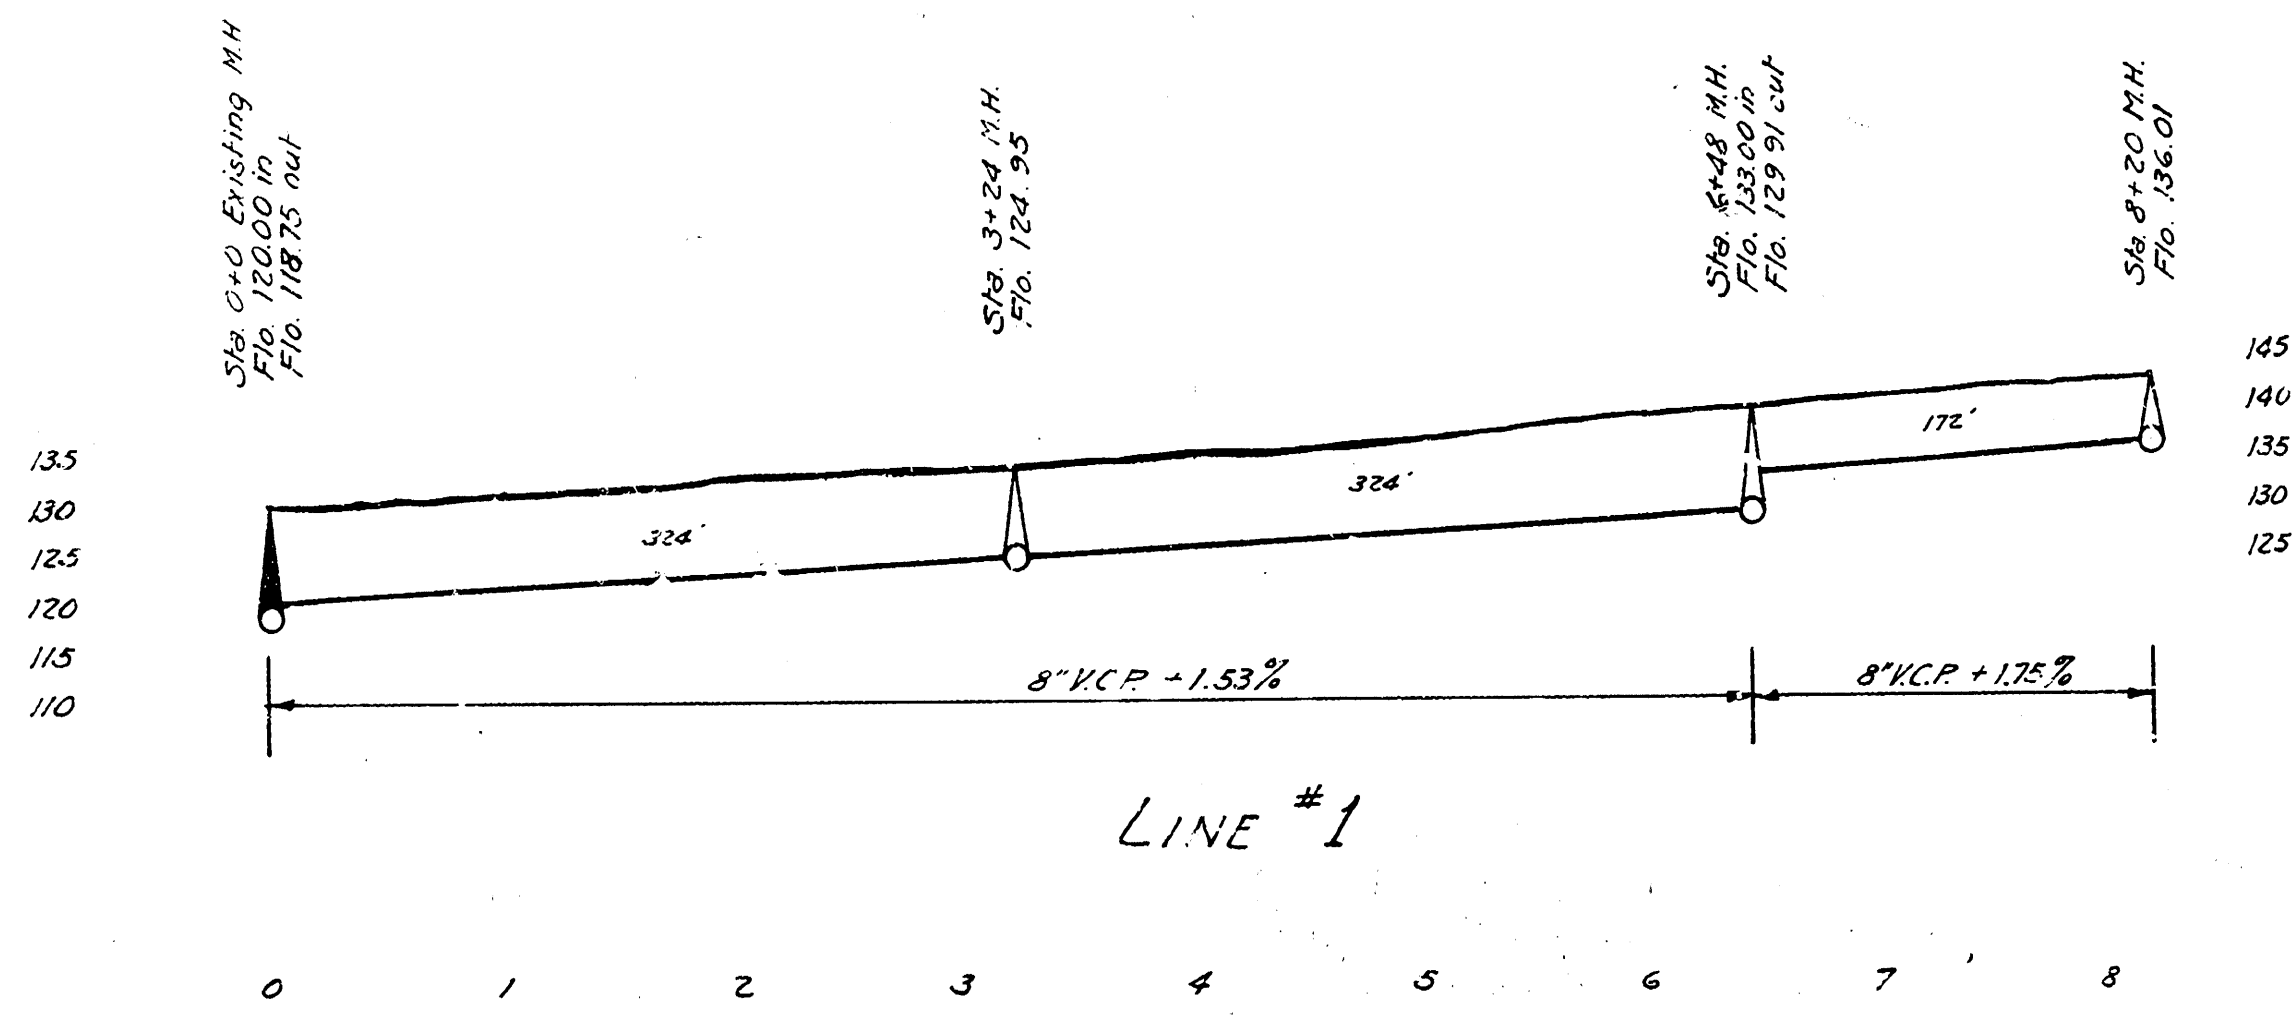
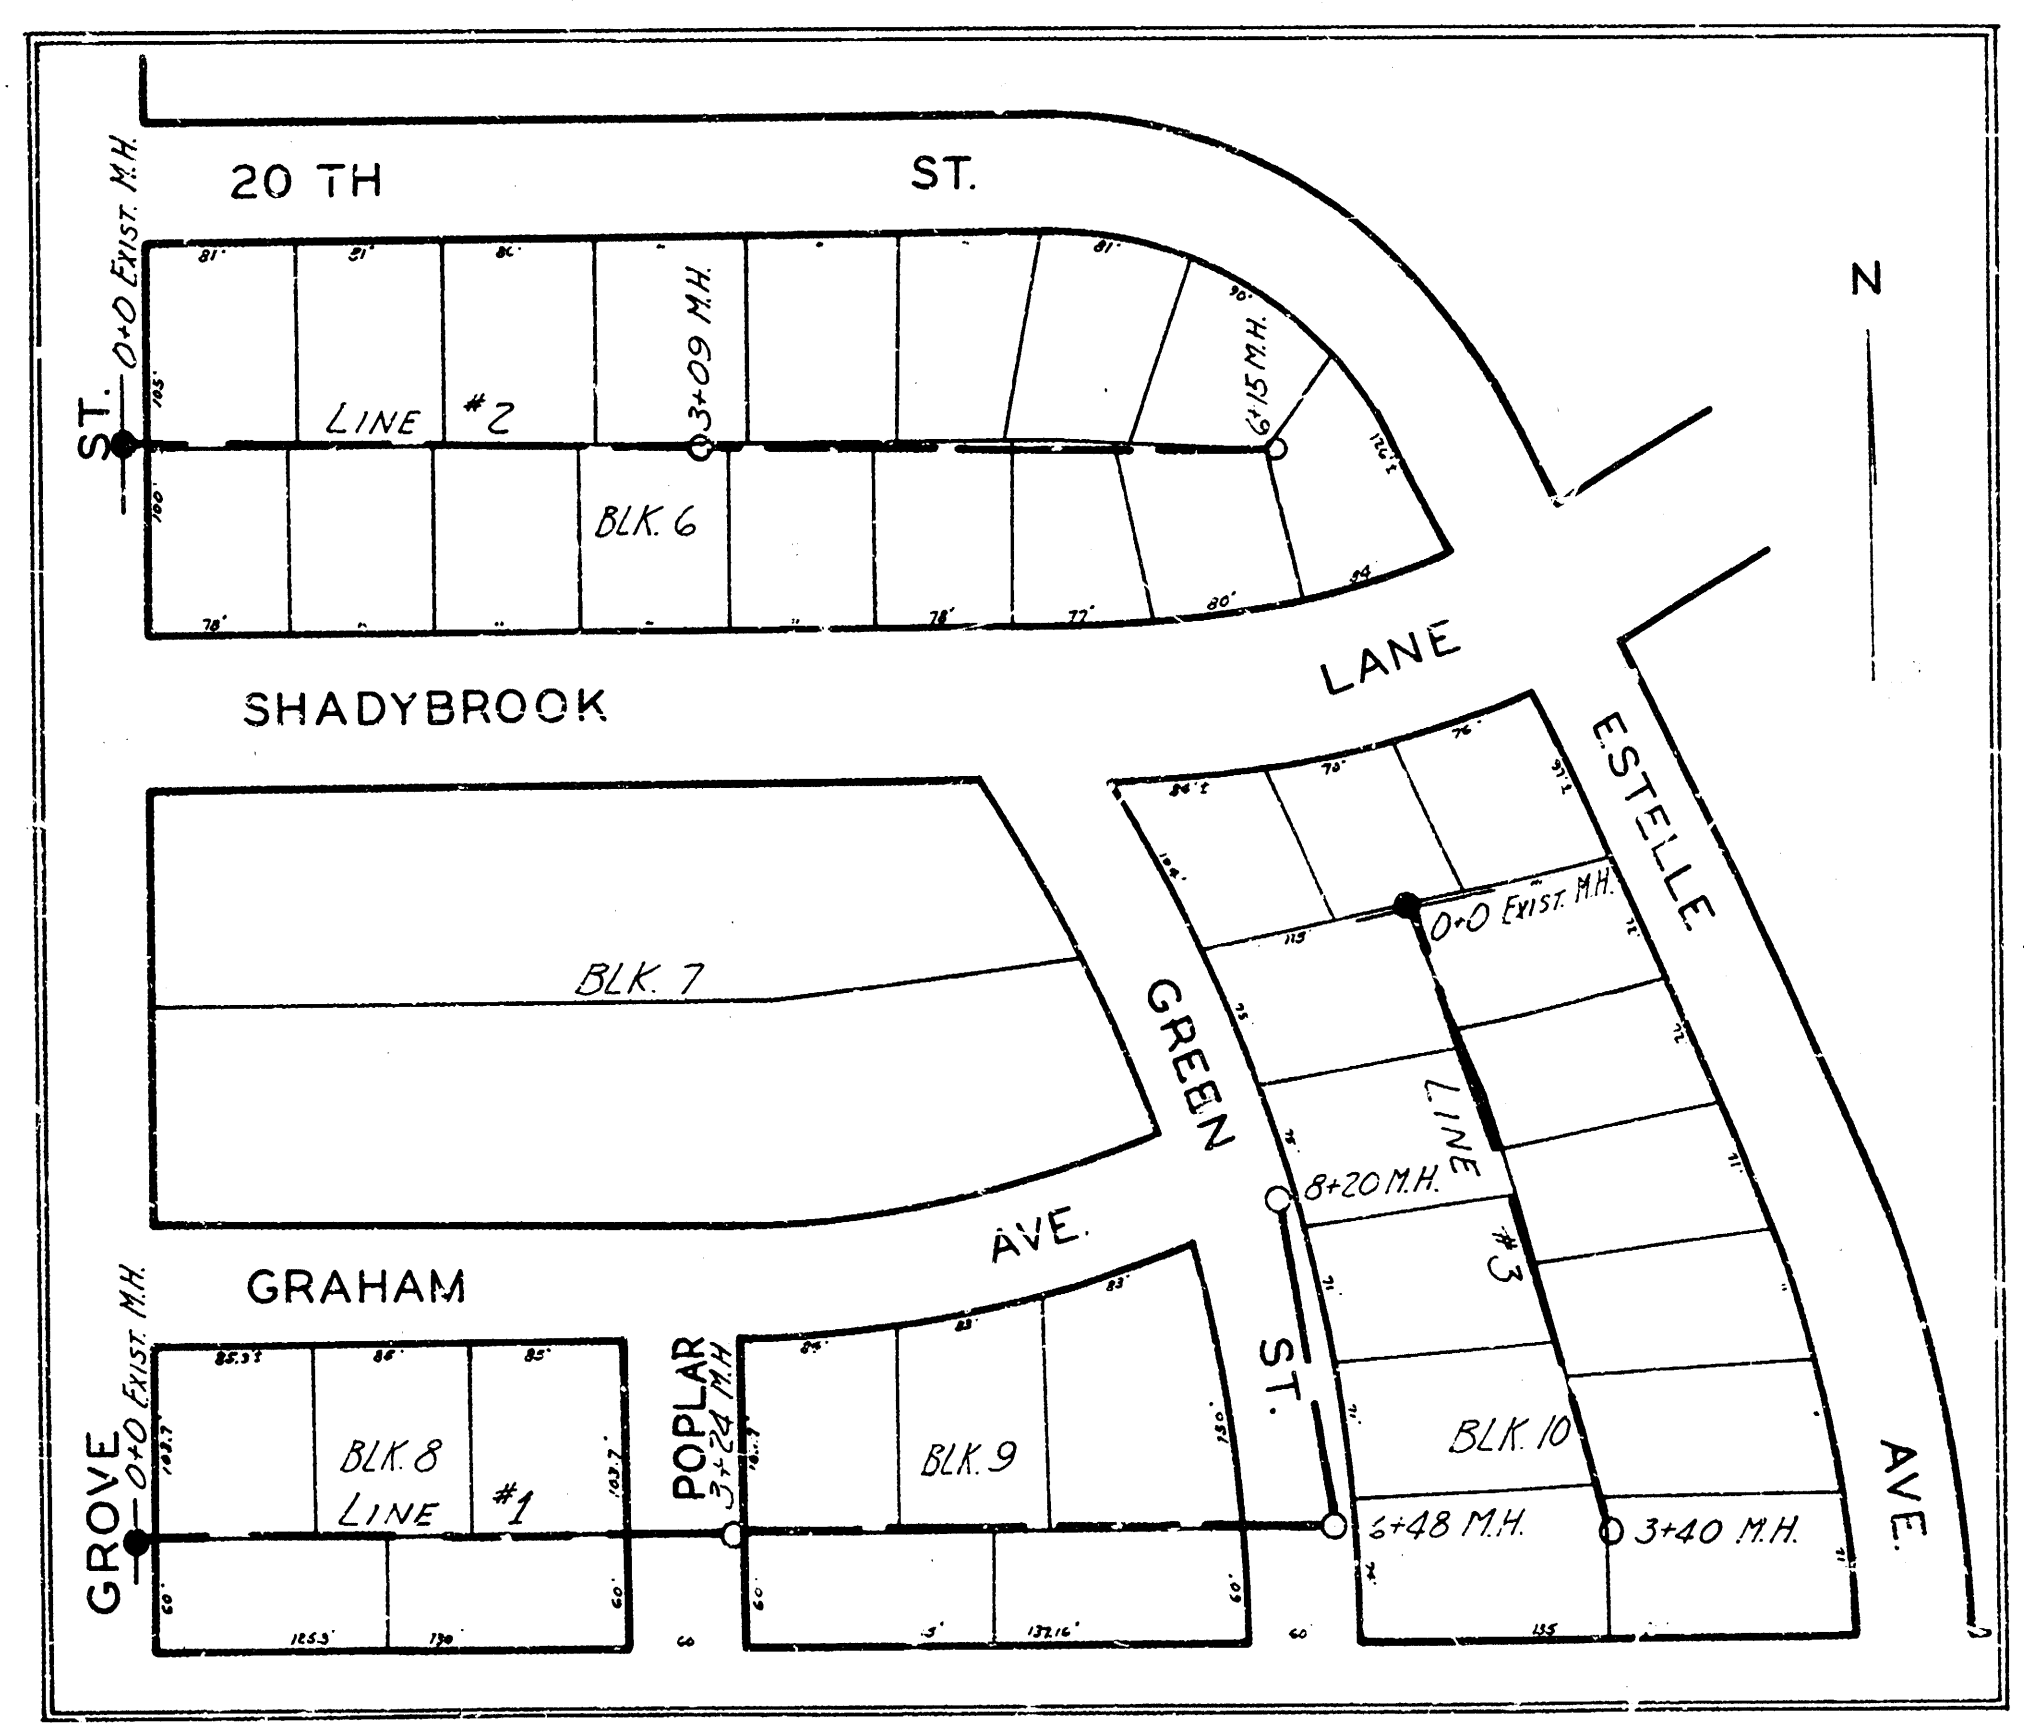


LAT. R. DIST. E. S.S. 12
WICHITA, KANSAS

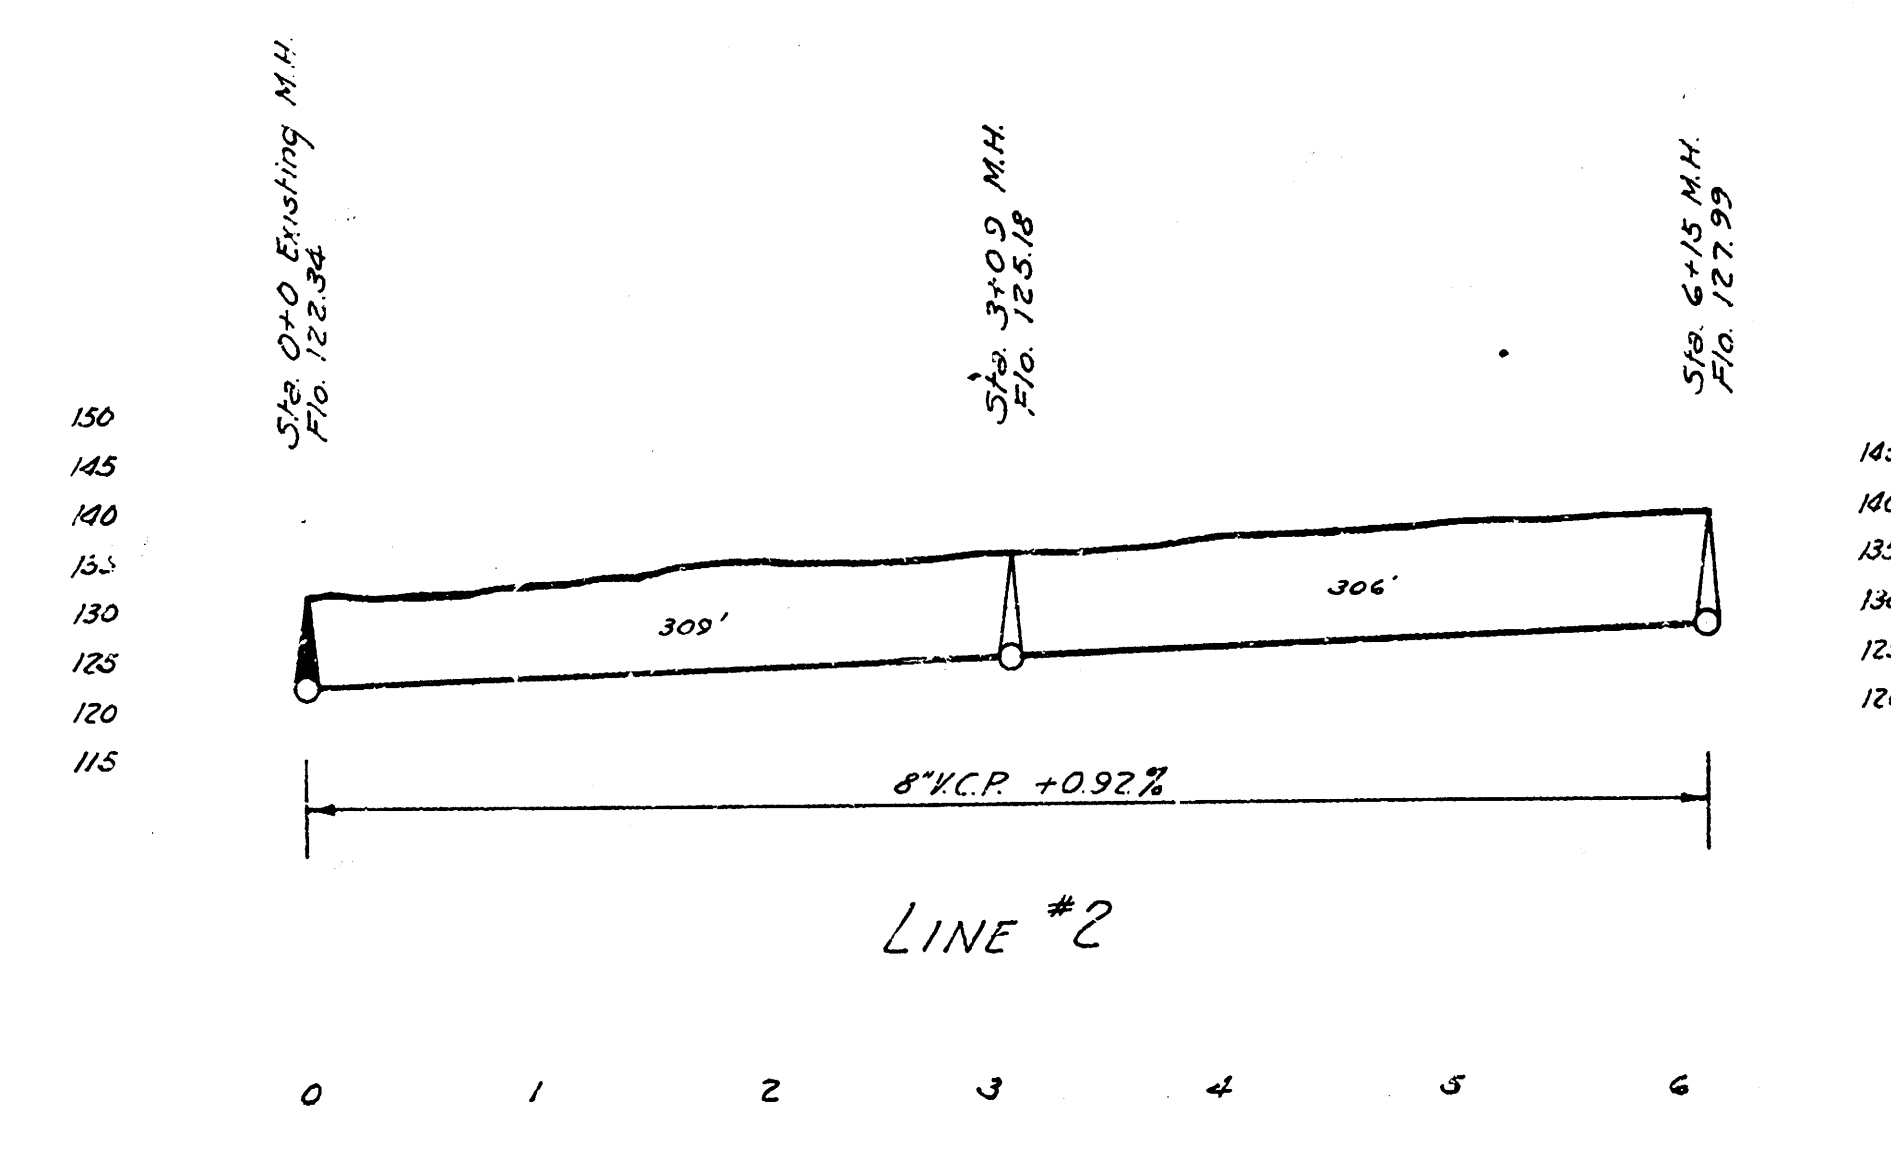

B.M. Elev. 131.95 Step bench in 12" Elm 50' N.E. of S.W. cor. Shadybrook Ado. 2

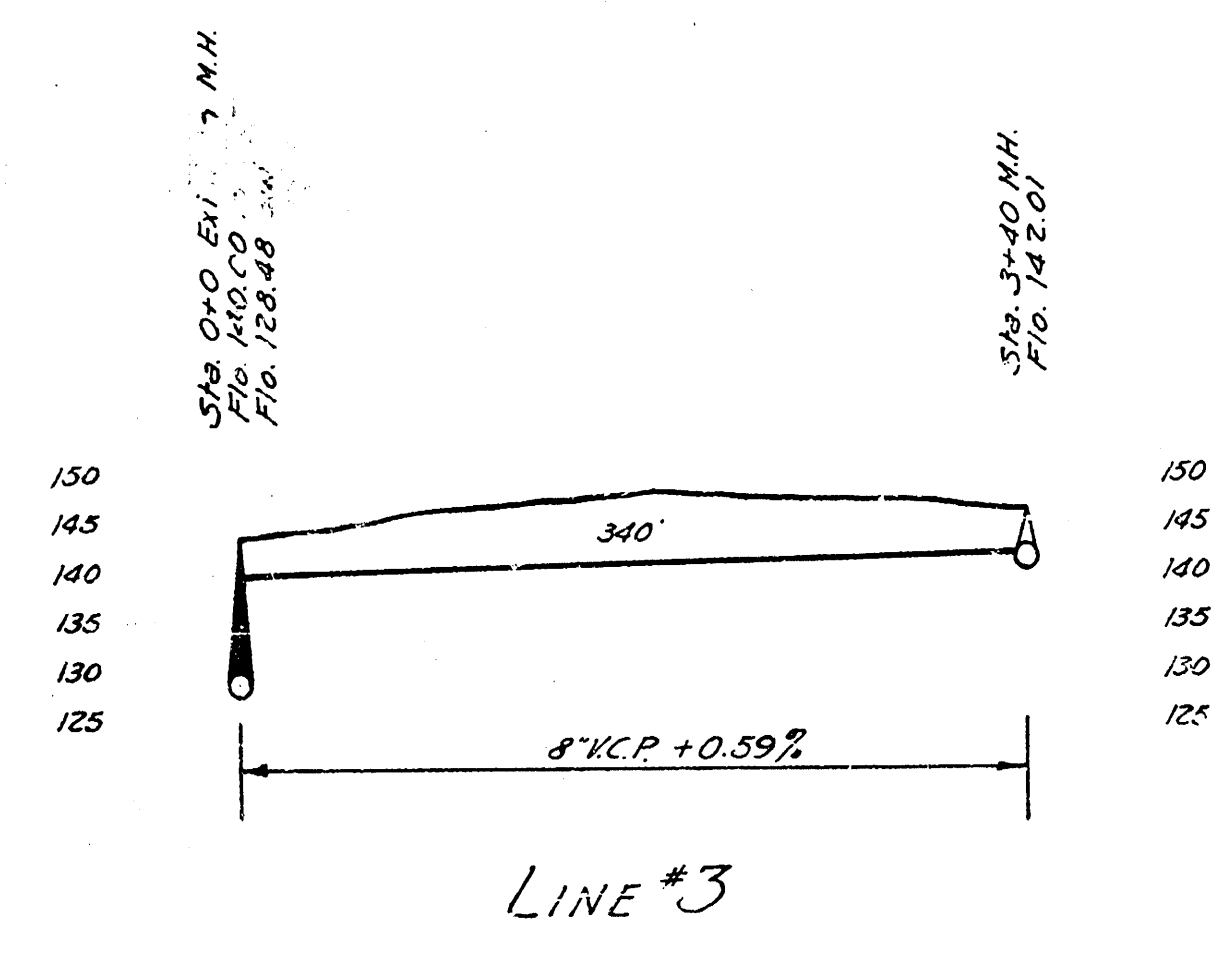

NOTE: Building sites as indicated by are shown on the plan.

ENGINEERING DEPARTMENT
CITY OF WICHITA, KANSAS
P.L. BROCKWAY - CITY ENGINEER
B.E. SMITH ENGINEER OF DESIGN
APRIL 1943 SCALE 1"=100'