

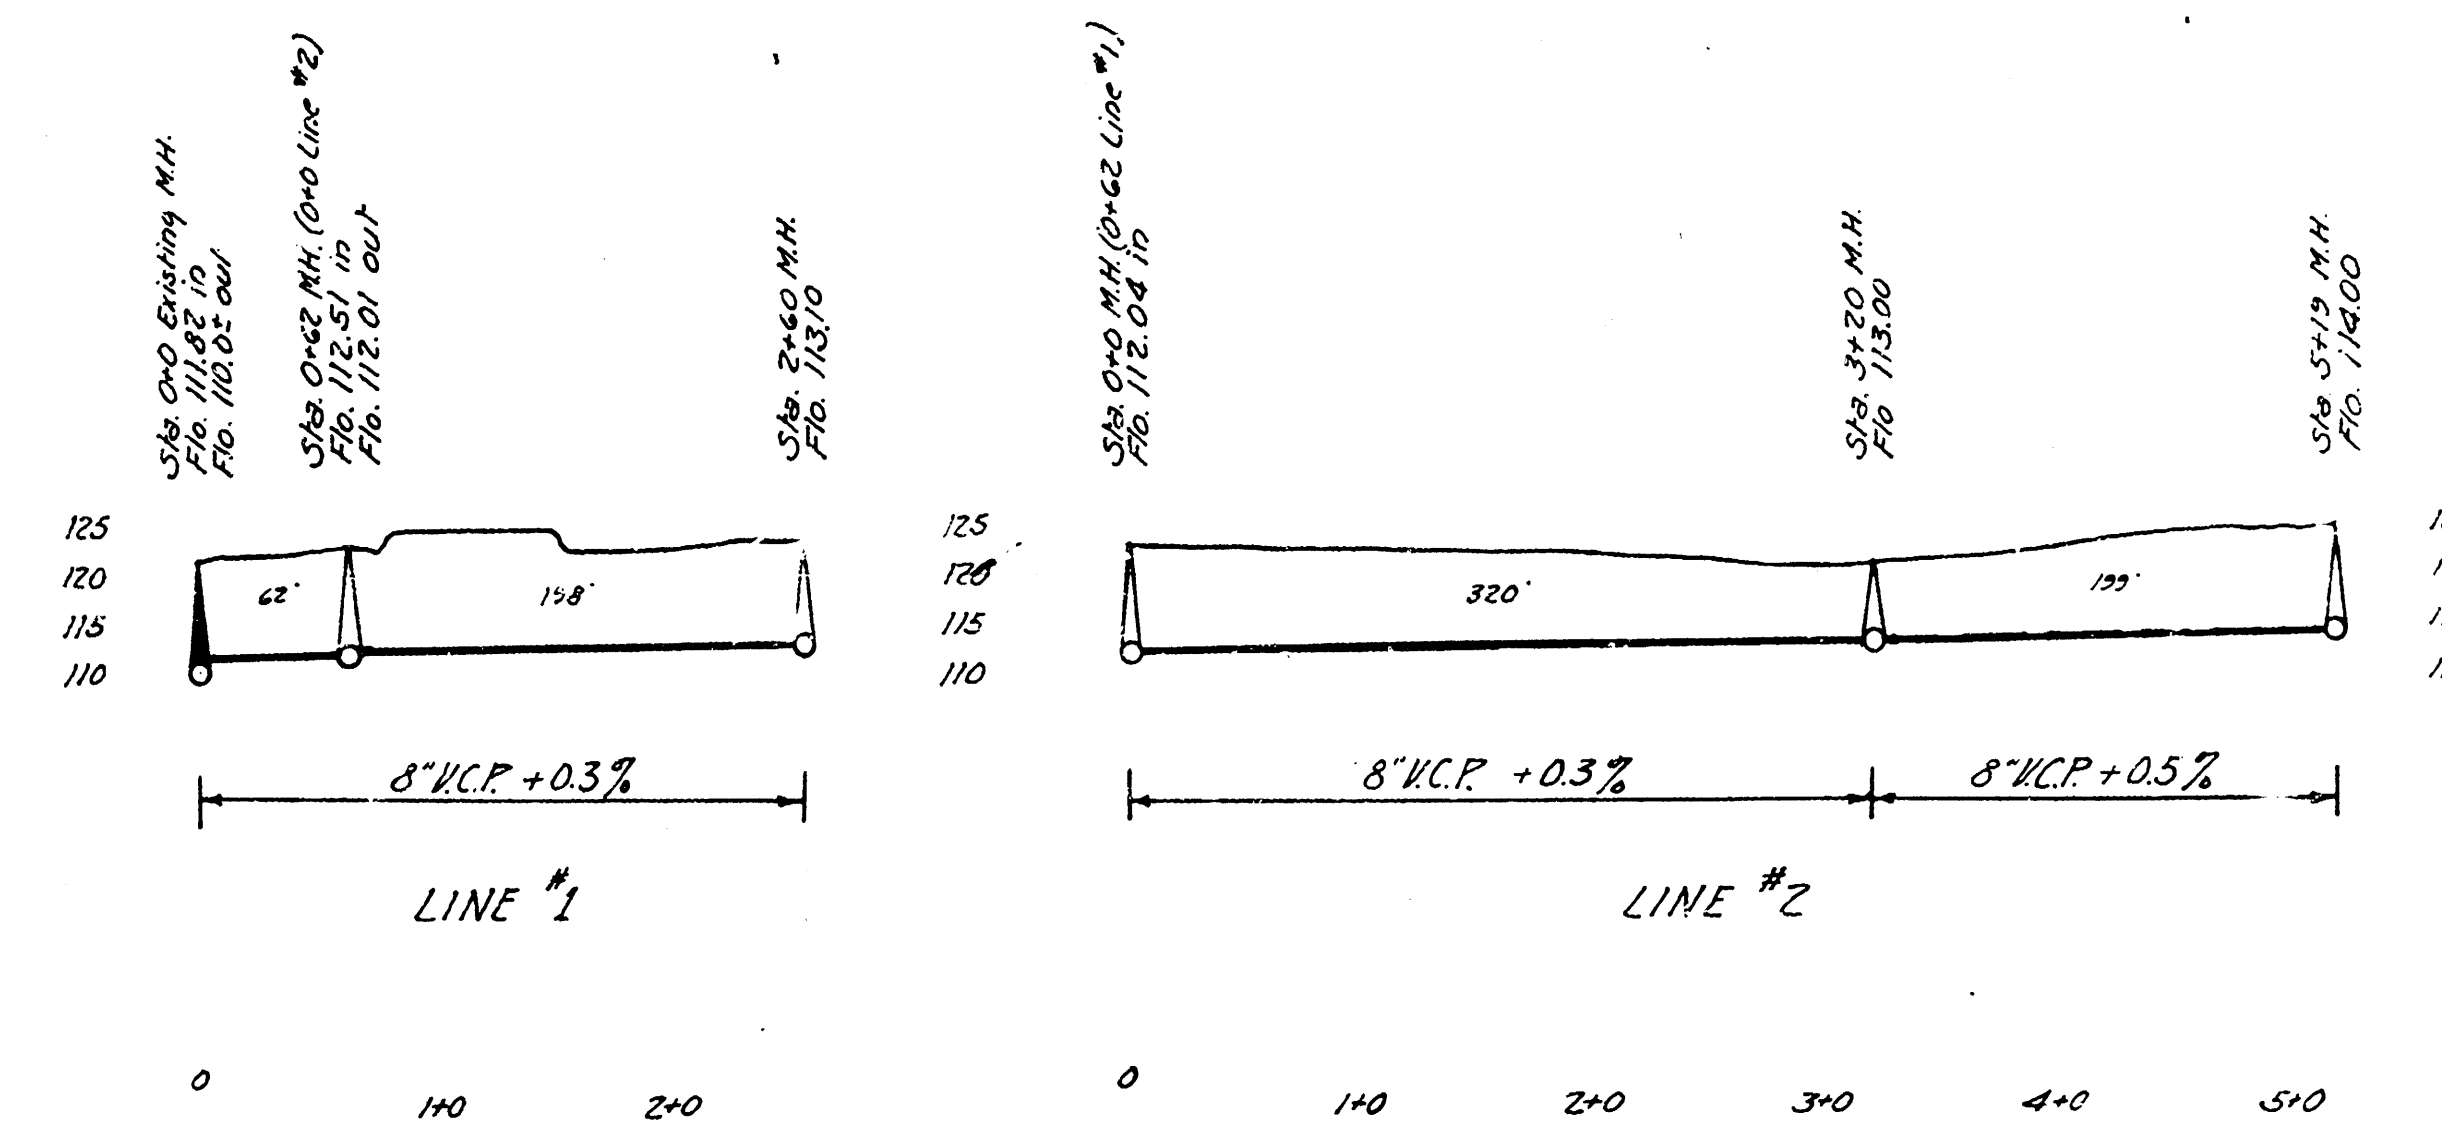
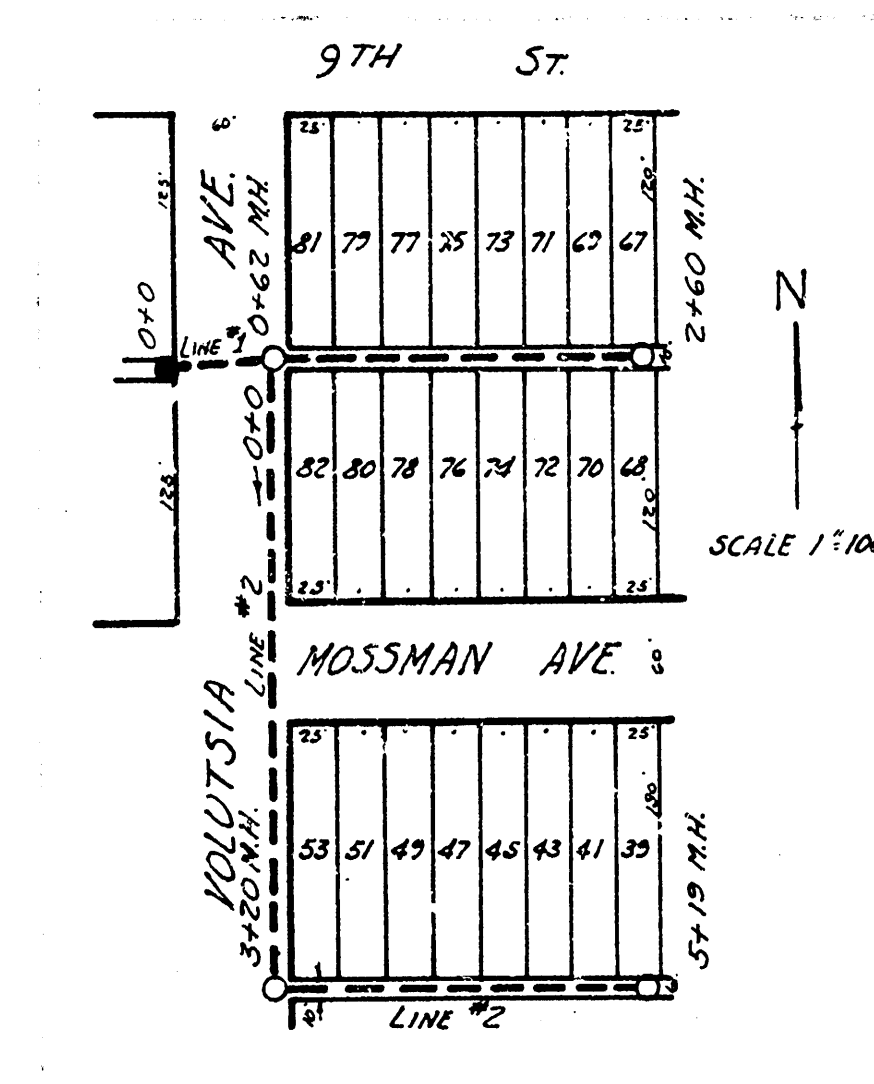


LAT. T, DIST. E, S.S. #12
WICHITA, KANSAS

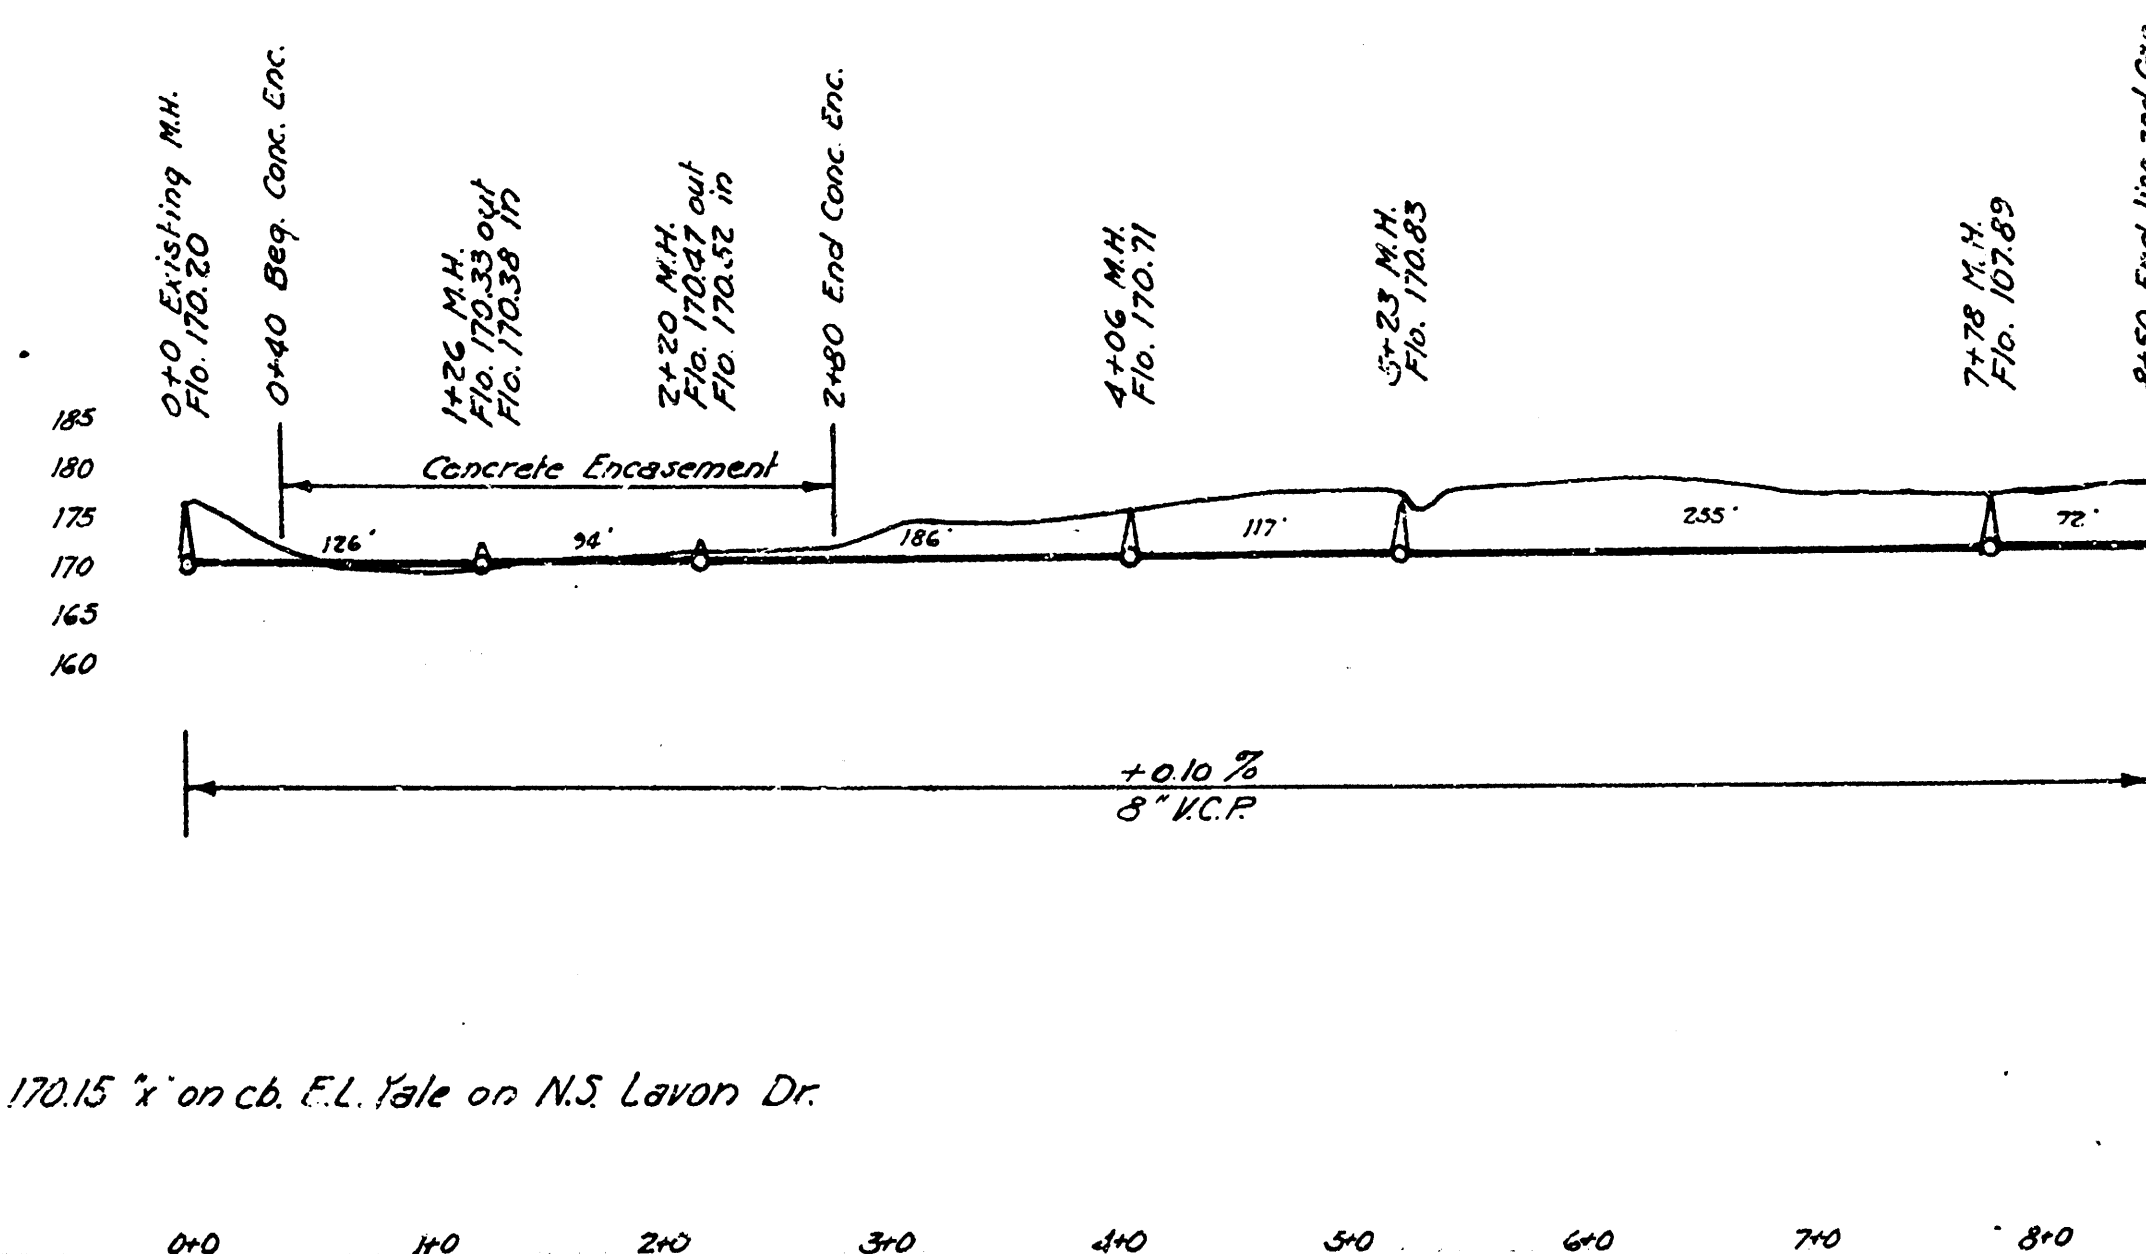

B.M. Elev. 1120.35' on N. cb. of 8th St at E.L. Grove St.

LAT. S, DIST. E, S.S. #12
WICHITA, KANSAS

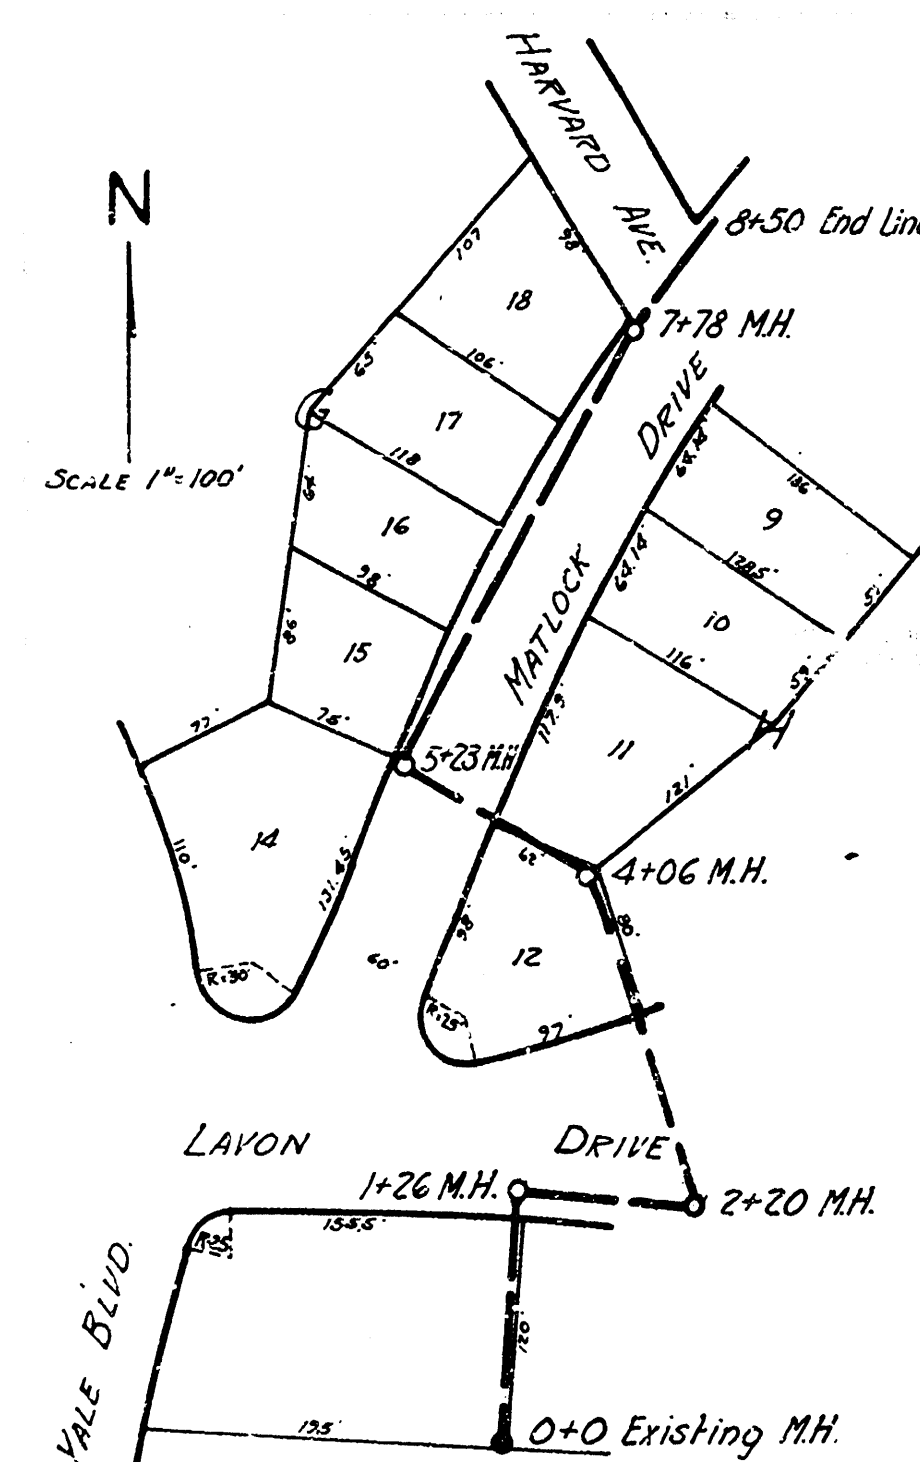

B.M. Elev. 170.15' on ch. E.L. Yale on N.S. Levan Dr.

Engineering Department
City of Wichita, Kansas
P.L. Brockway, City Engineer
Profile 1-40 July 1943