

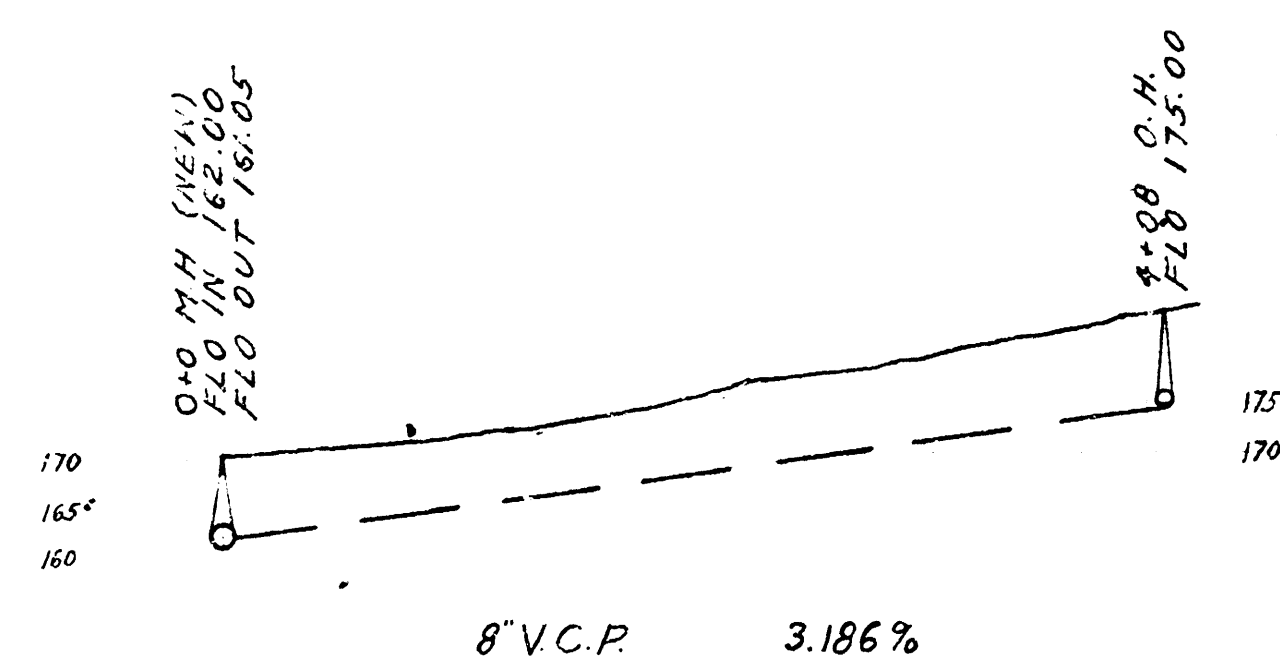
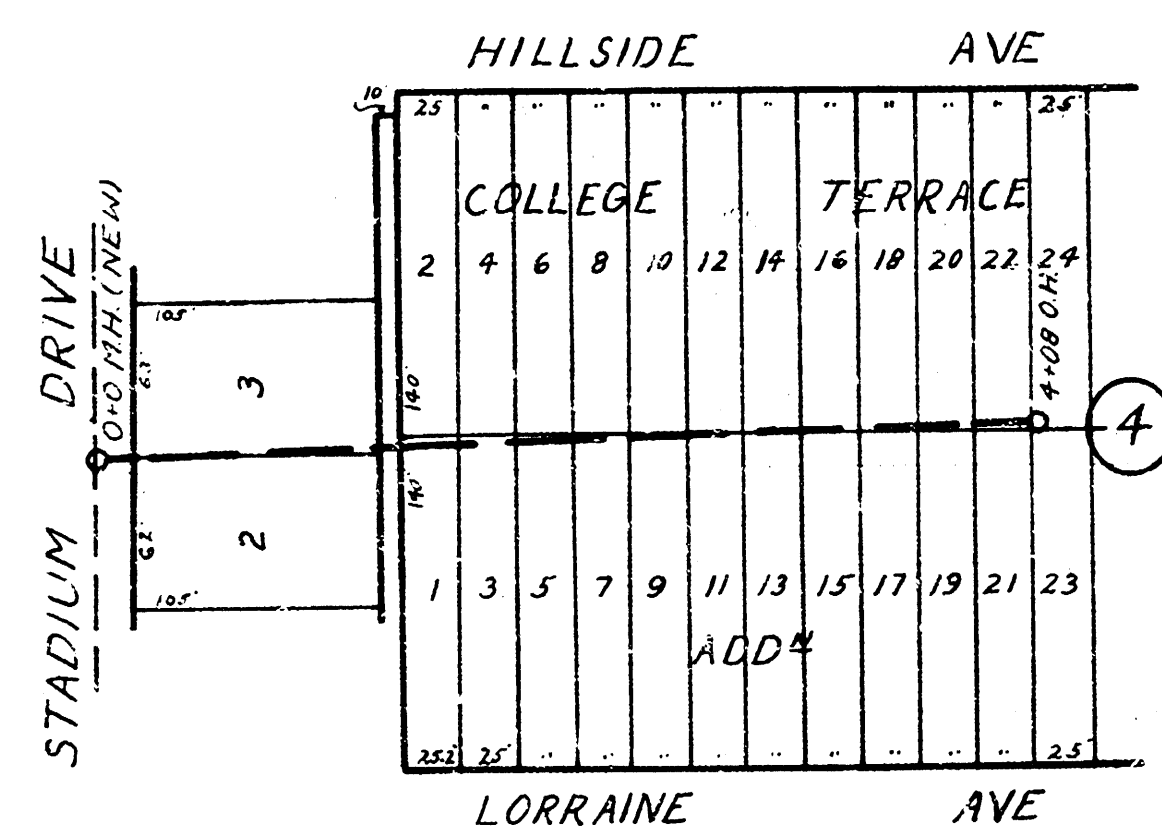


LAT Y DIST E S.S.#12

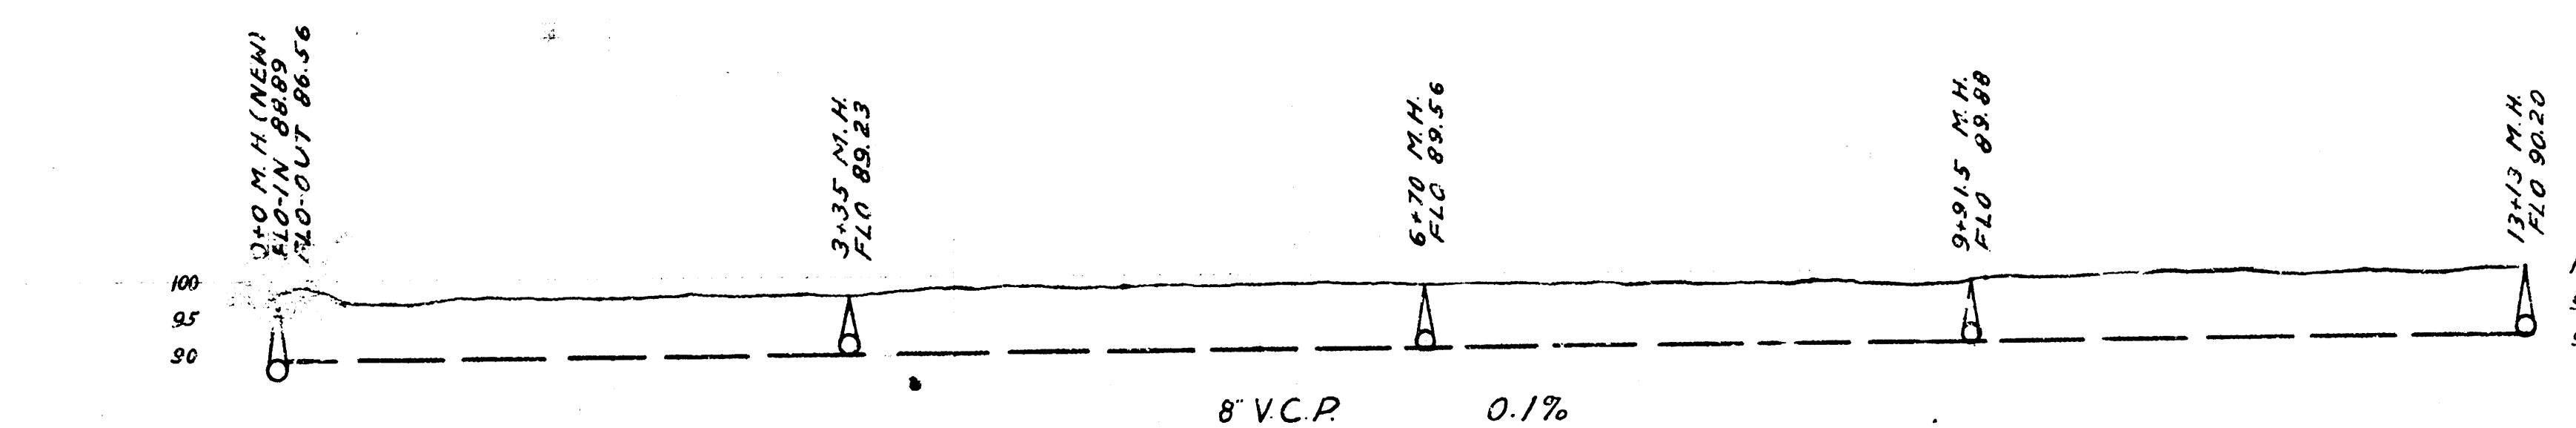

B.M. 17+68 6" IN GLOBE W.C.B. HILLSIDE, N.S. STADIUM
B.M. 172.03 R.R. SPIKE IN R.P. S.L. SHADYBROOK ADD. BET. HILLSIDE
+ LORRAINE

LAT W DIST B S.S.#20

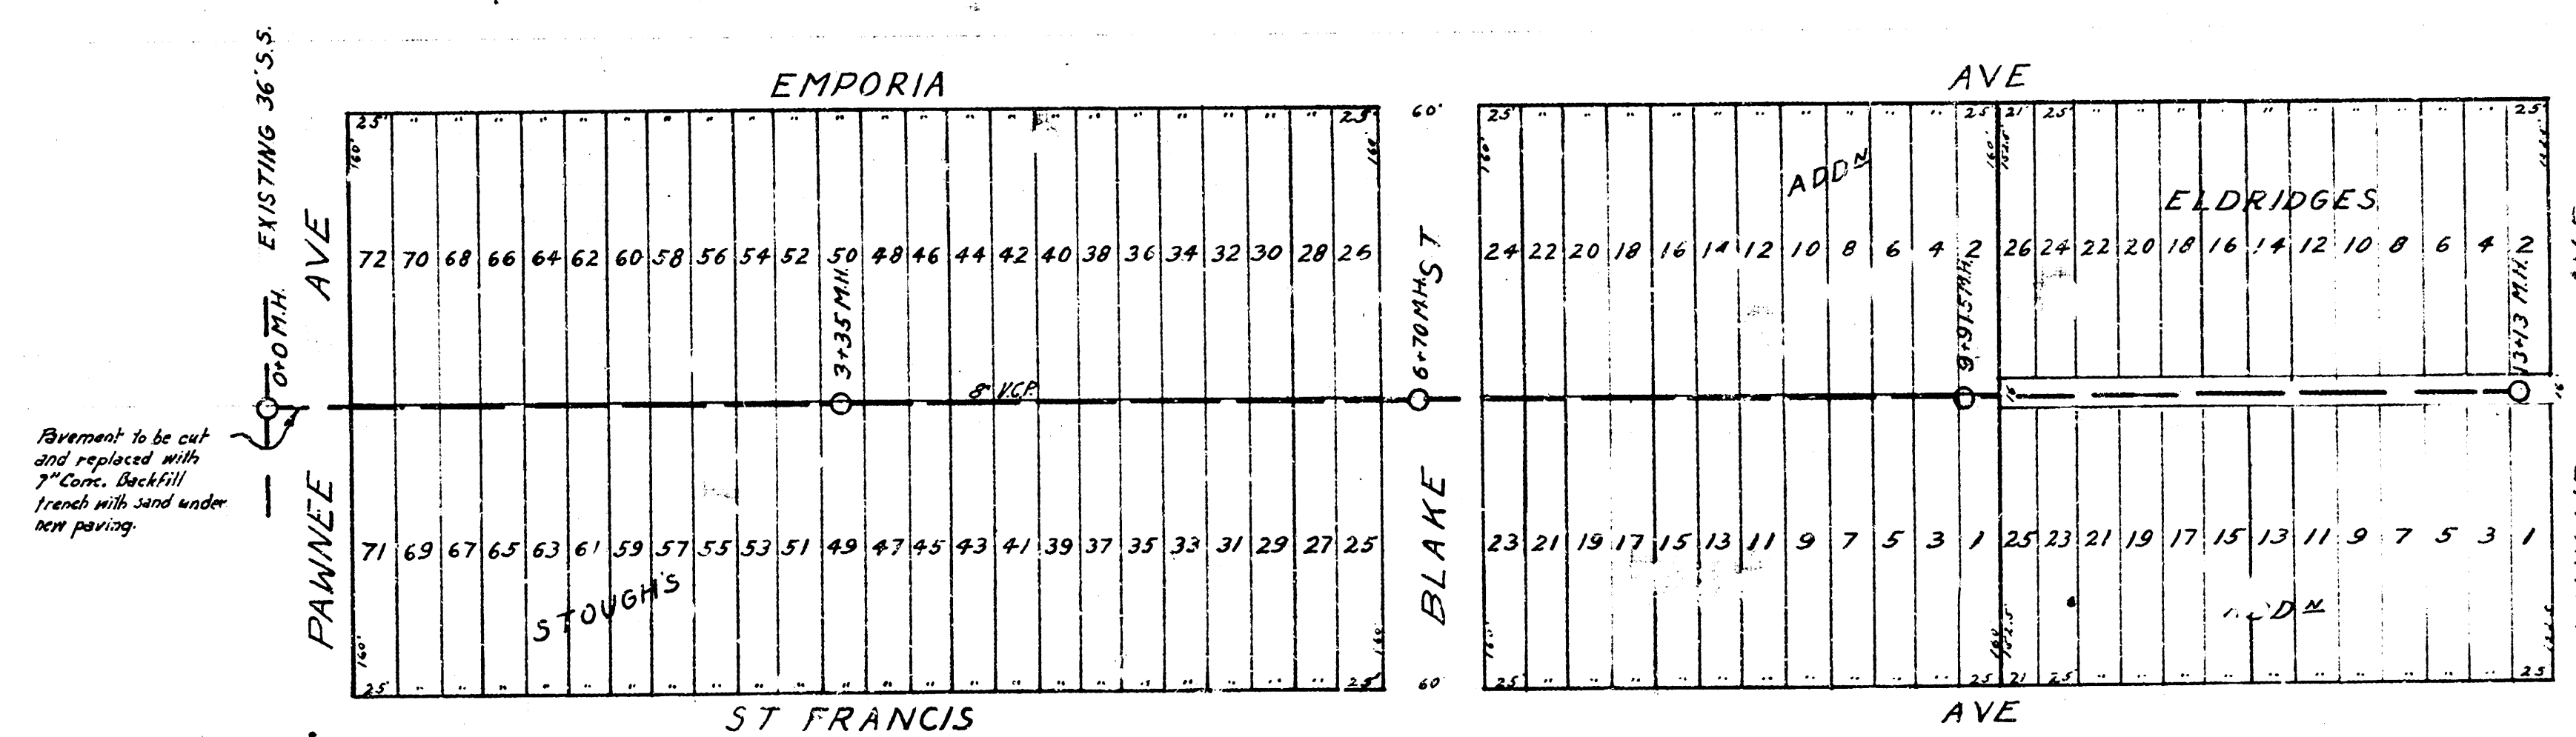

B.M. 95.79 6" IN GLOBE C.B. E.S. SANTA FE, N.L. PAWNEE
B.M. 100.71 R.R. SPIKE IN R.P. S.S. KINRAID + N.S. ALLEY BET. EMPORIA + ST. FRANCIS

SERVICE DEPARTMENT
CITY OF WICHITA, KANSAS
ENGINEERING DIVISION
L.K. WHITE CITY ENGINEER
SEPT. 1946 1"=80'