
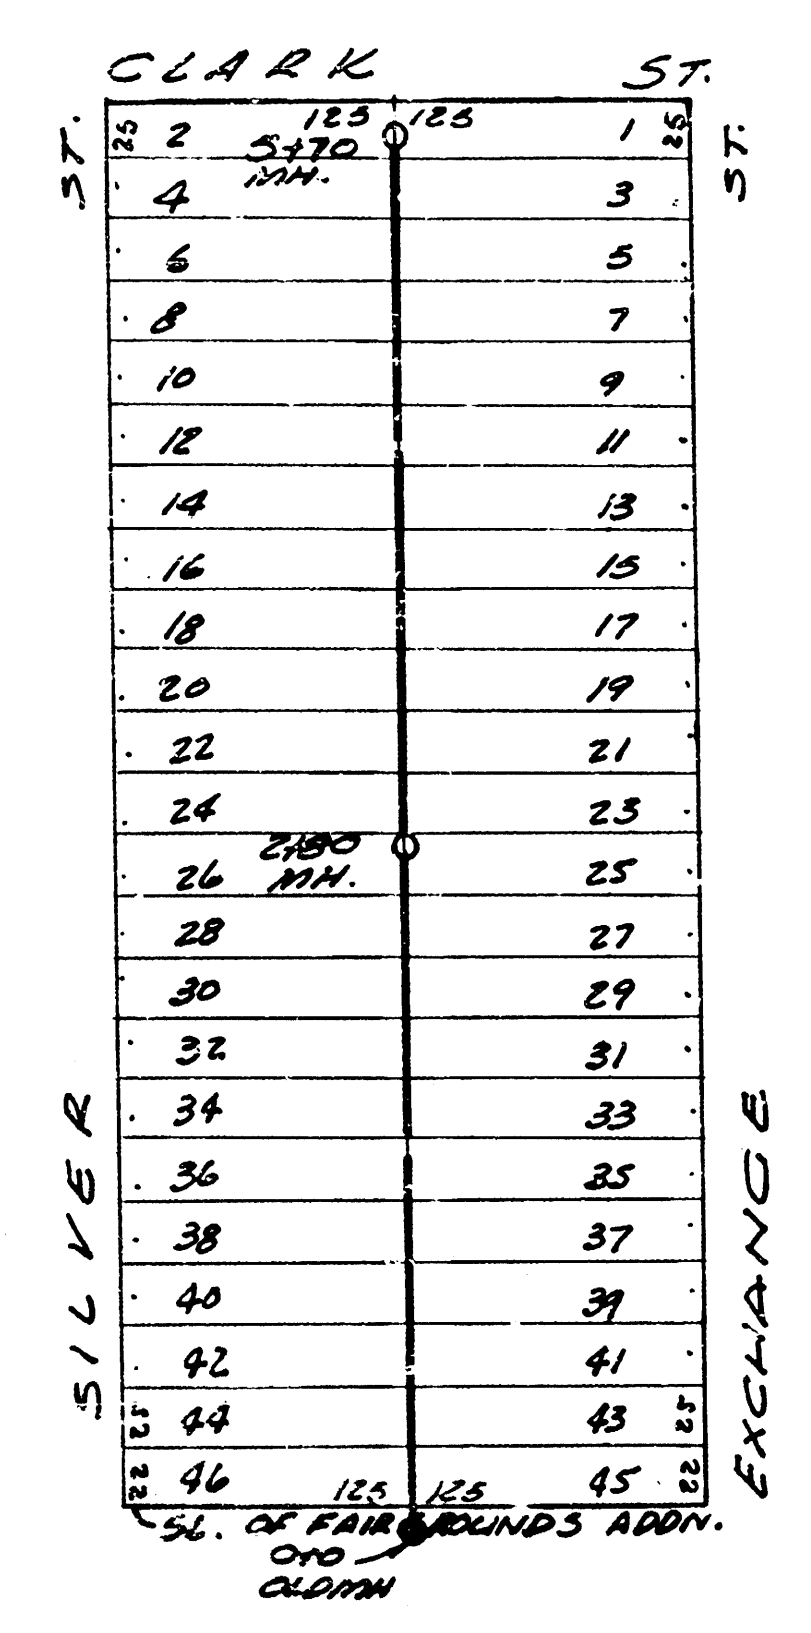
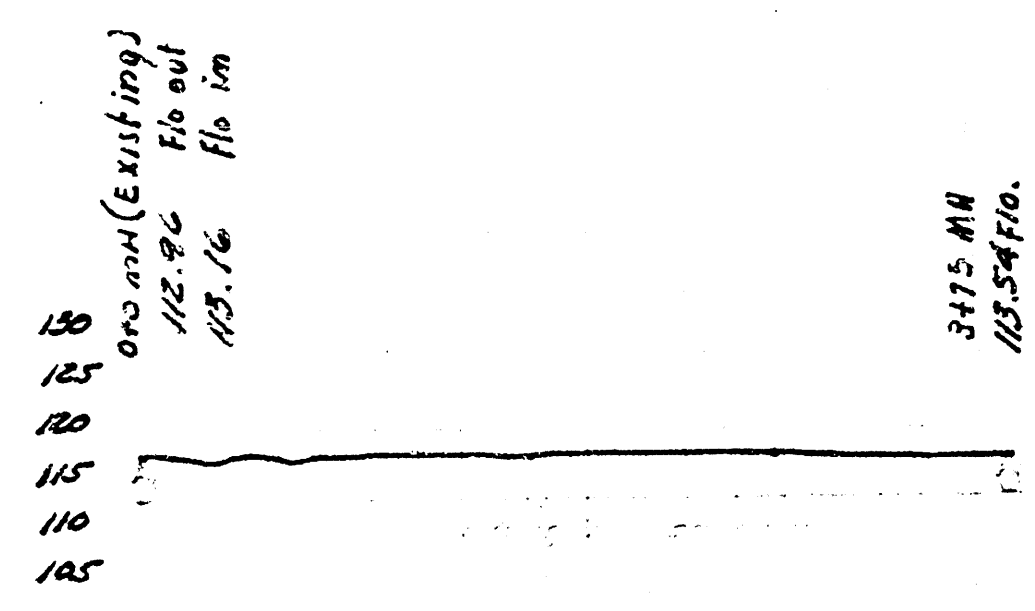



BM 17.19 1 inch Ref. E. SE. Corner Madison & 12th.
 BM 17.09 3/4 inch Ref. E. 12th St. E. 12th St. (Old Nursery)

LAT. 6, DIST. E, MAIN 12.

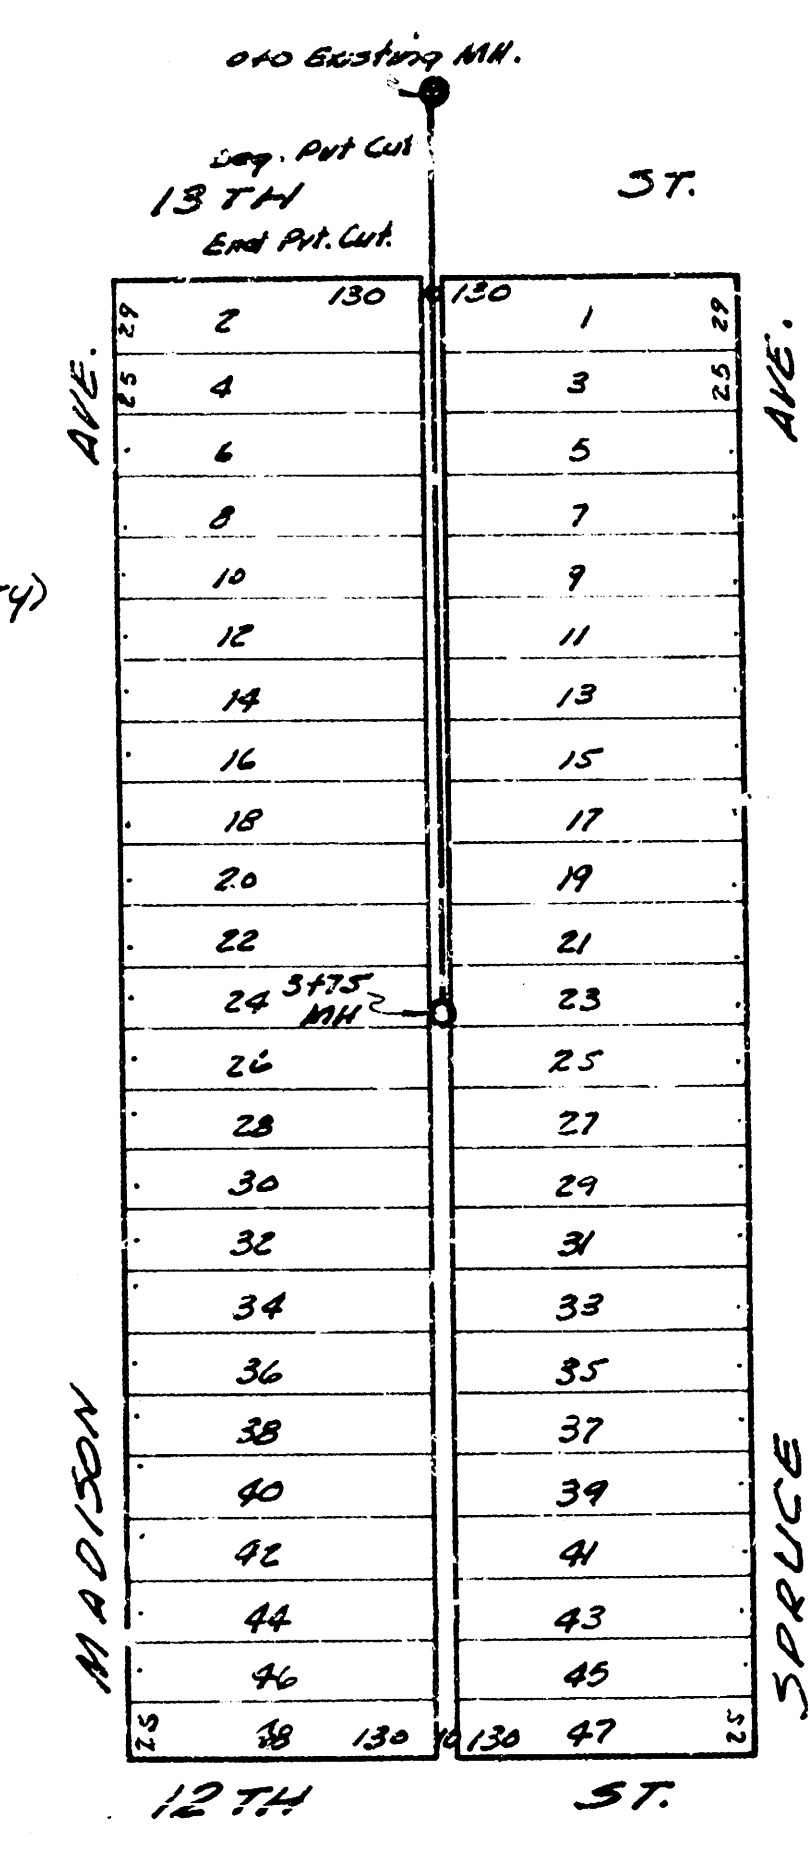

BM 100.25 60" Spike S.S. K.G.E. Pole 100' W. of Exchange N.S. Clark.

LAT. 4, DIST. B, MAIN 20

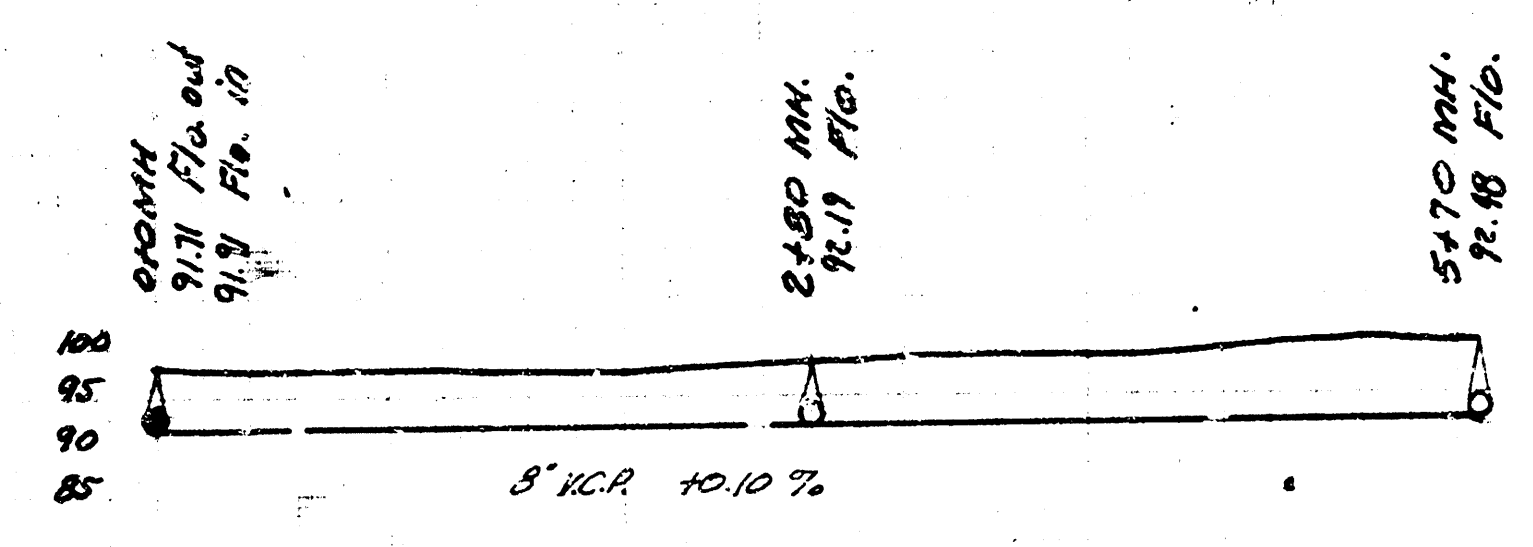

LAT. 4, DIST. B, MAIN 20
 LAT. 6, DIST. E, MAIN 12
 CITY OF WICHITA, KANSAS
 L.K. White City Engineer
 Date 11-26-48 Proj. No. C28-31