

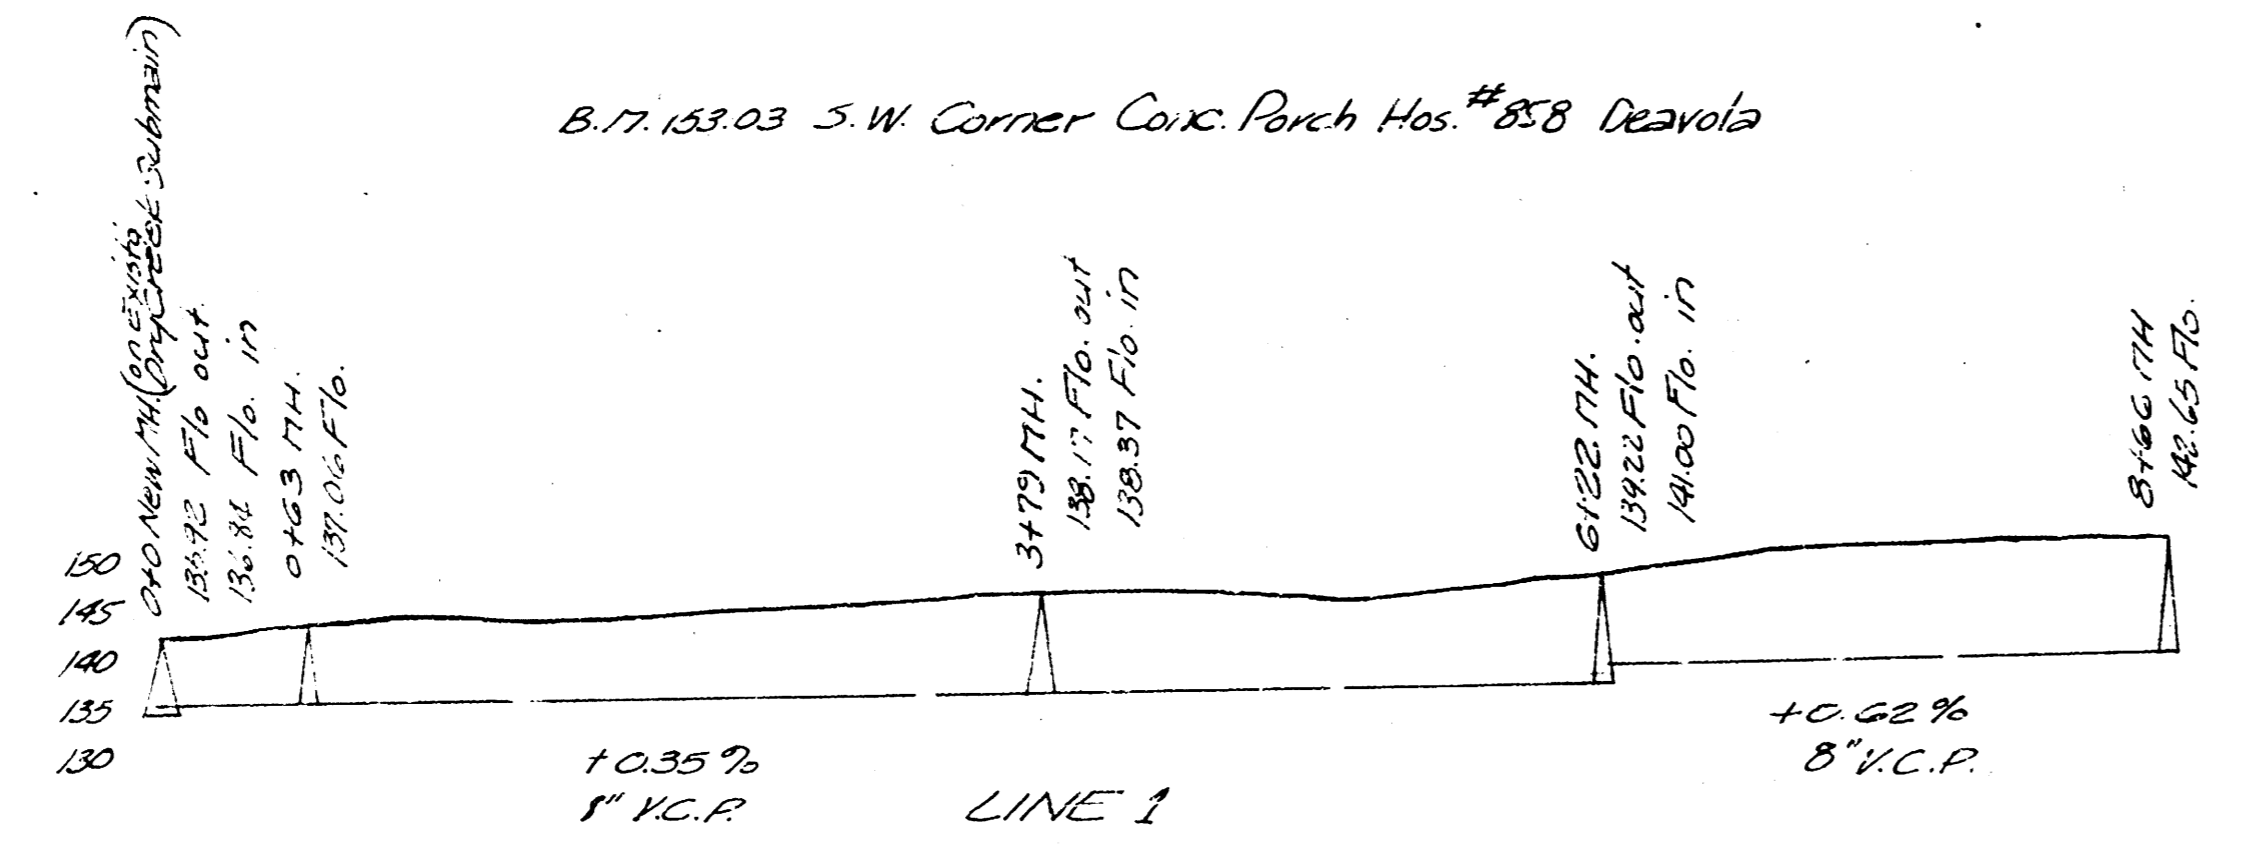


LAT. 14, DIST. E, 55#12

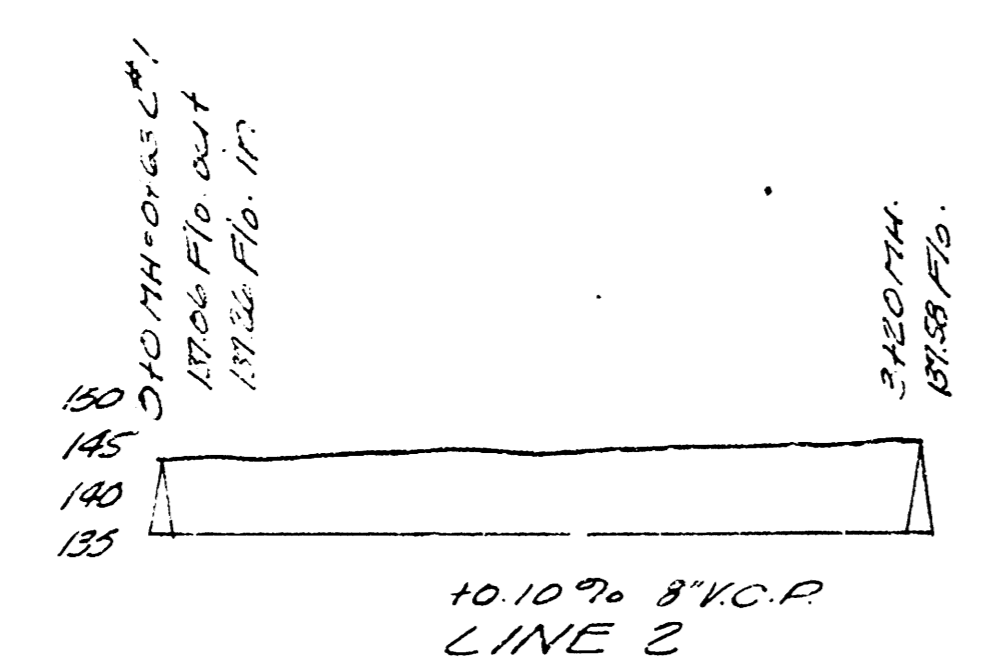

B.M. 12342 Yoke E. 1349 N.E. Cor. Cor. Box 3-3, Handrail
B.M. 17751 So. Elm, N.H. Sta. 0+00

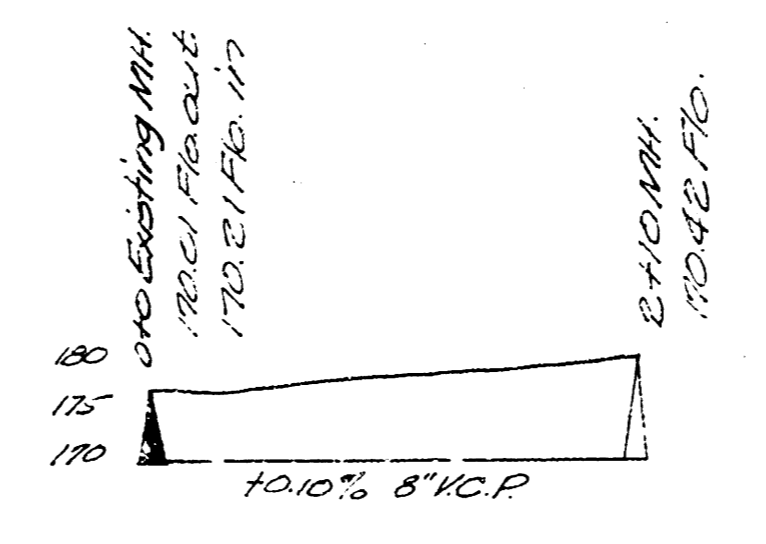

LAT. 14, DRY CREEK SUBTAIN, 35#12
LAT. 14, DIST. E, 55#12
City of Wichita, Kansas
L.E. White - City Engineer
Date: Feb. 1950 - Proj. No. C20-10