


B.M. 204.91 "L" in RITCHIE 15th & DELLROSE, N. Ch.
DELLROSE - S.L. 13th.

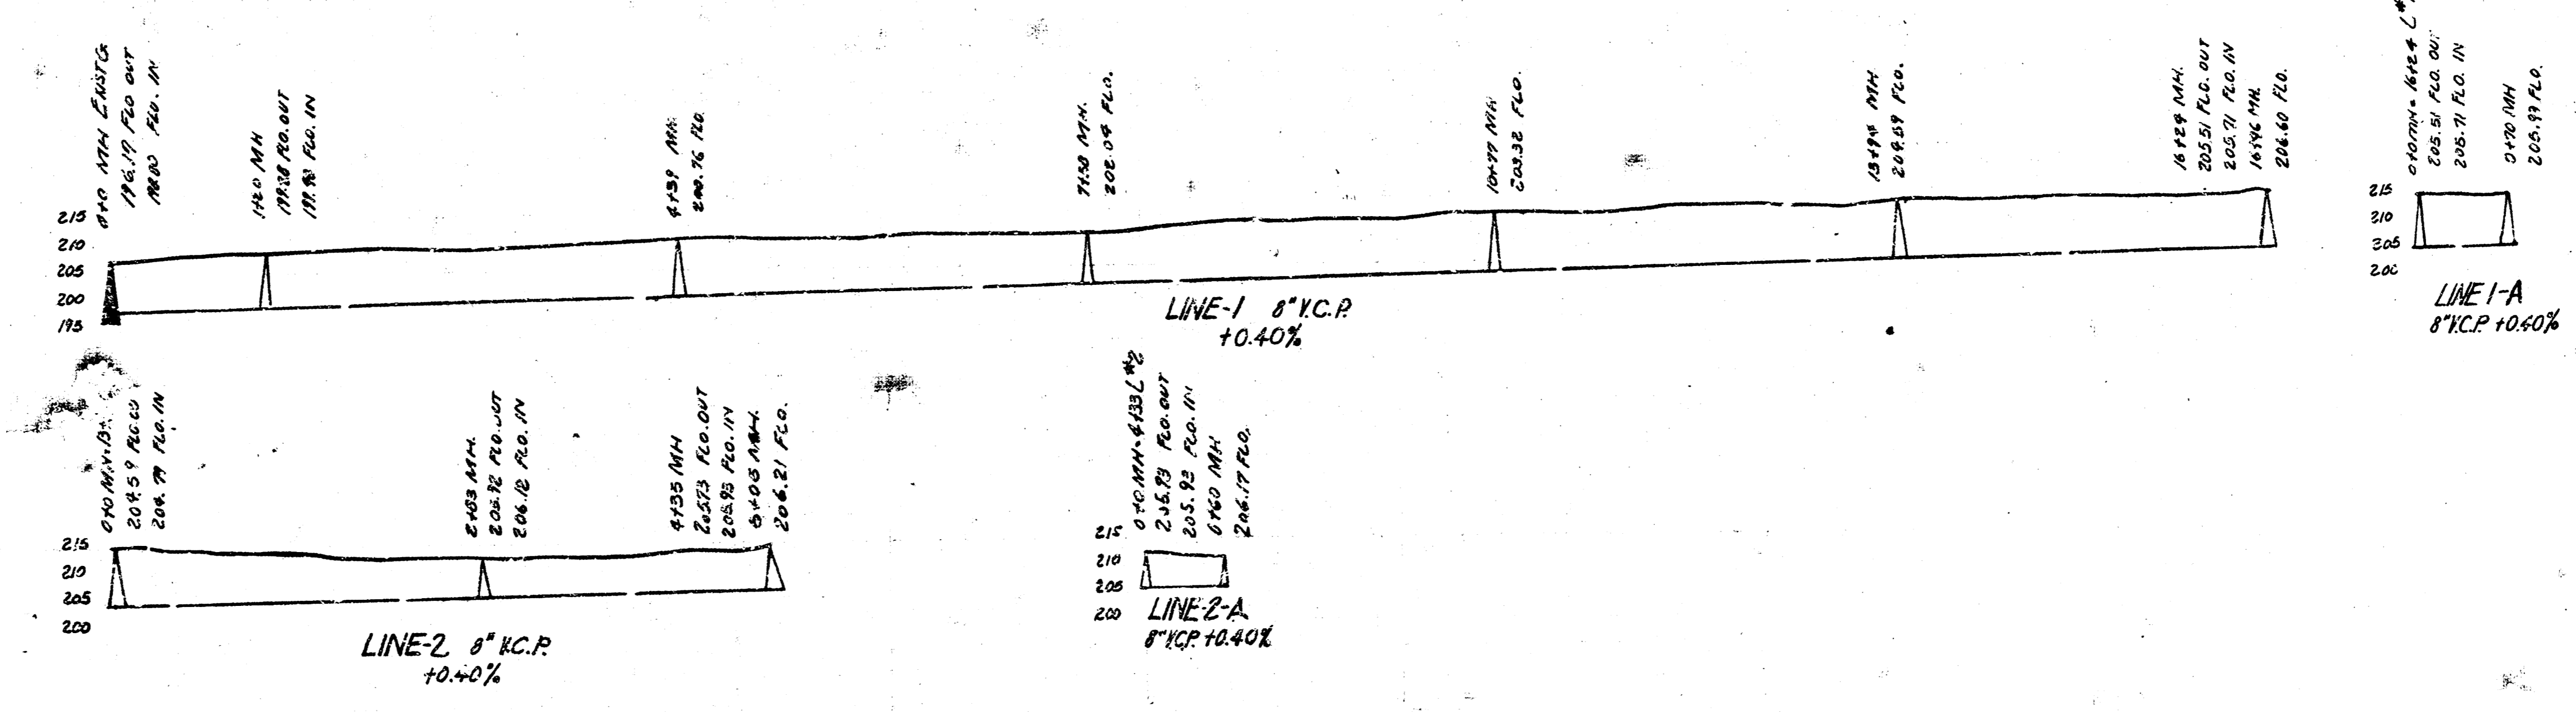

LAX 17, DIST. E, SS # 12
CITY OF WICHITA, KANSAS
L.K. White ... City Engineer
Date 1950 Plan No. C20-96