

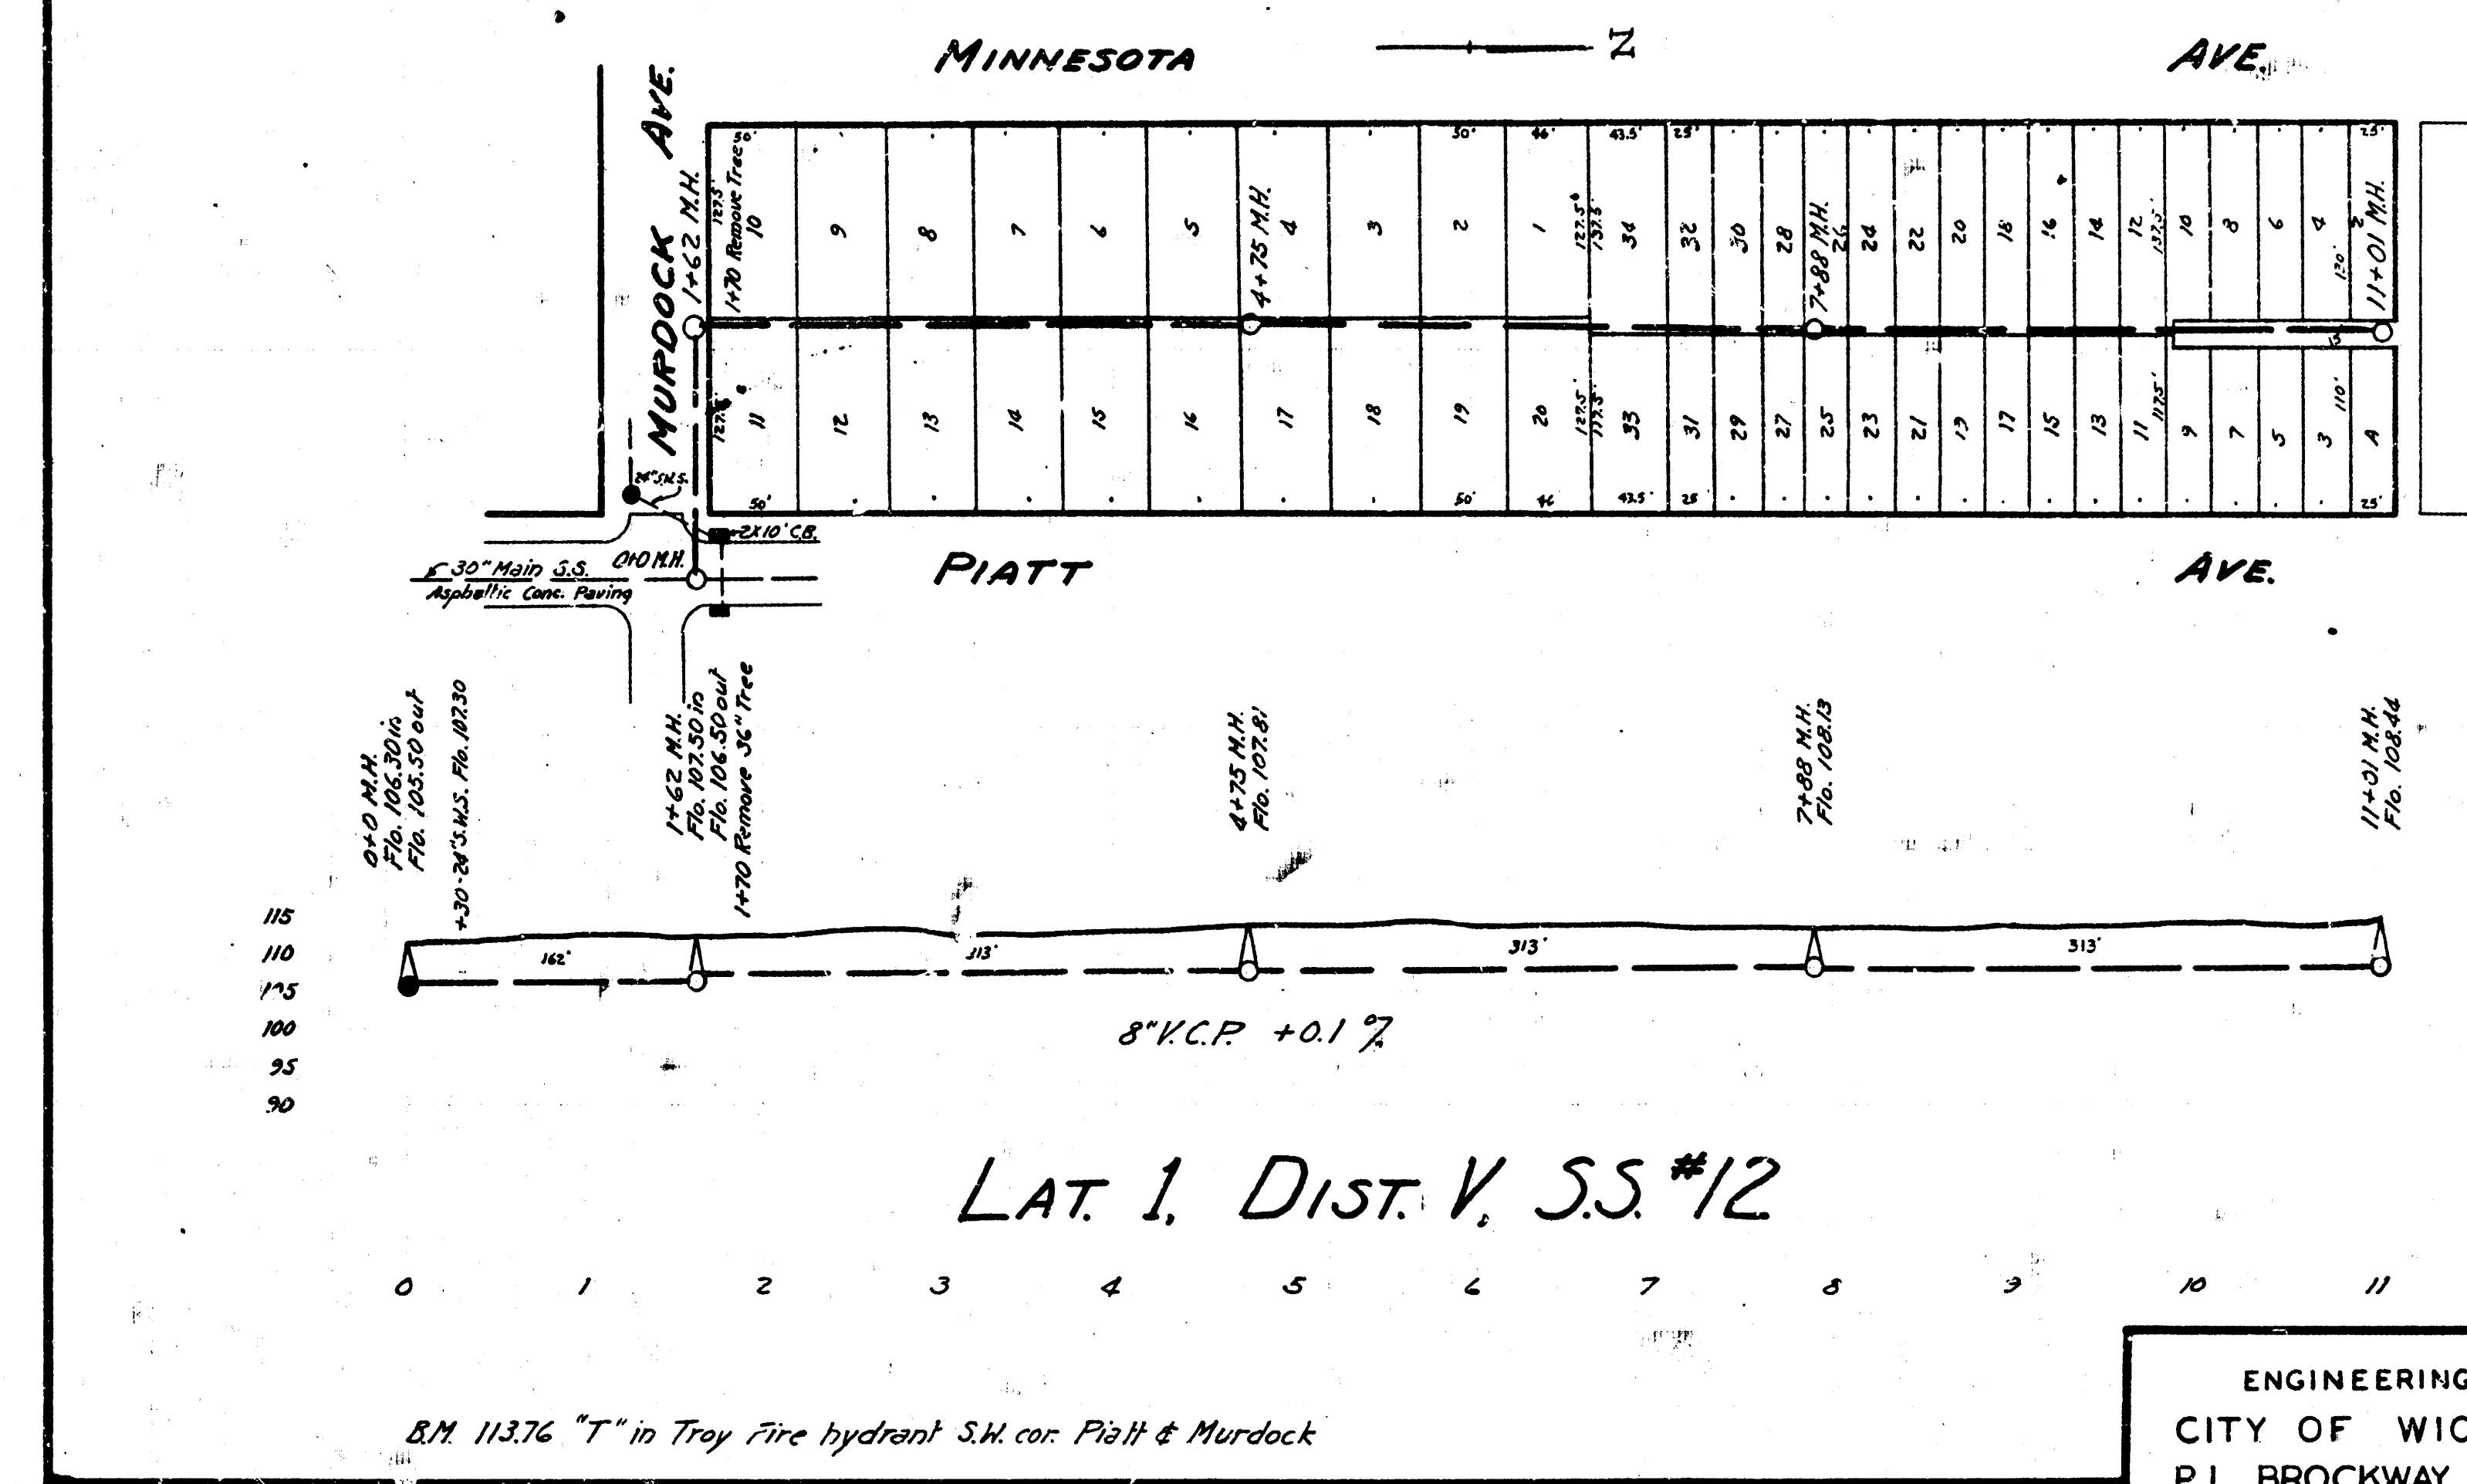


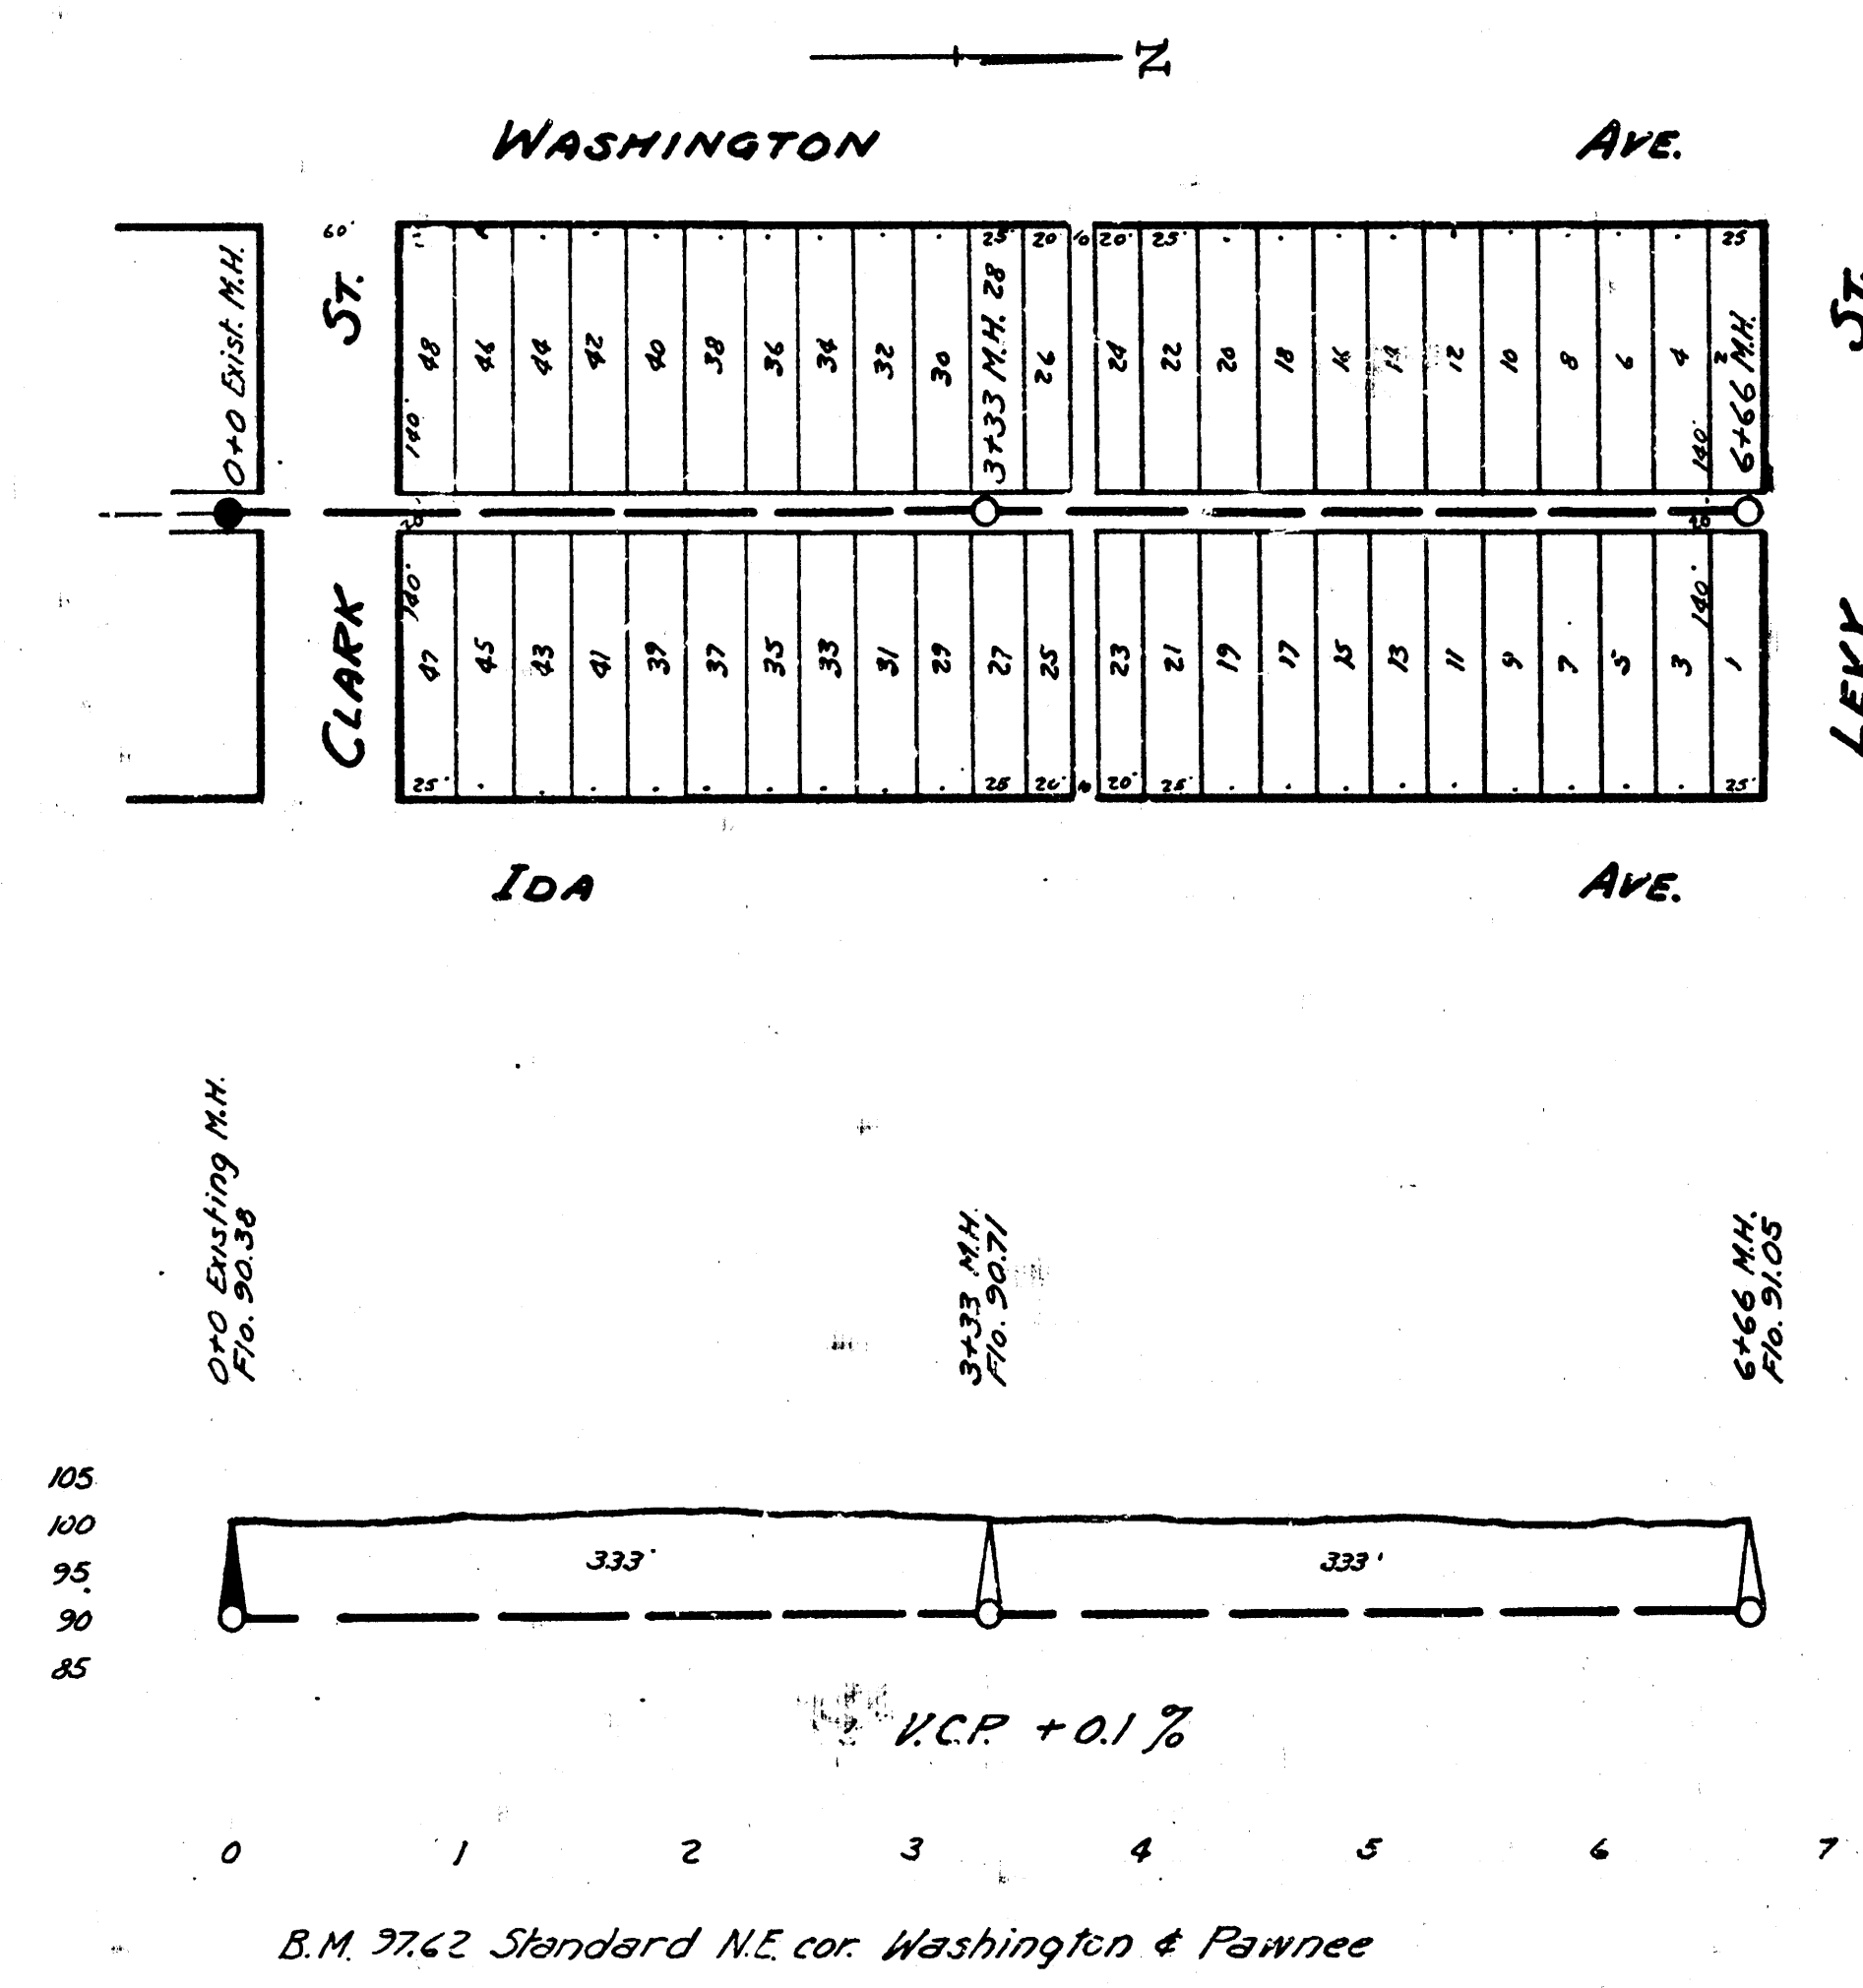

ENGINEERING DEPARTMENT
CITY OF WICHITA, KANSAS
P.L. BROCKWAY CITY ENGINEER
B.E. SMITH ENGINEER OF DESIGN
MARCH 1942 SCALE 1"=80'

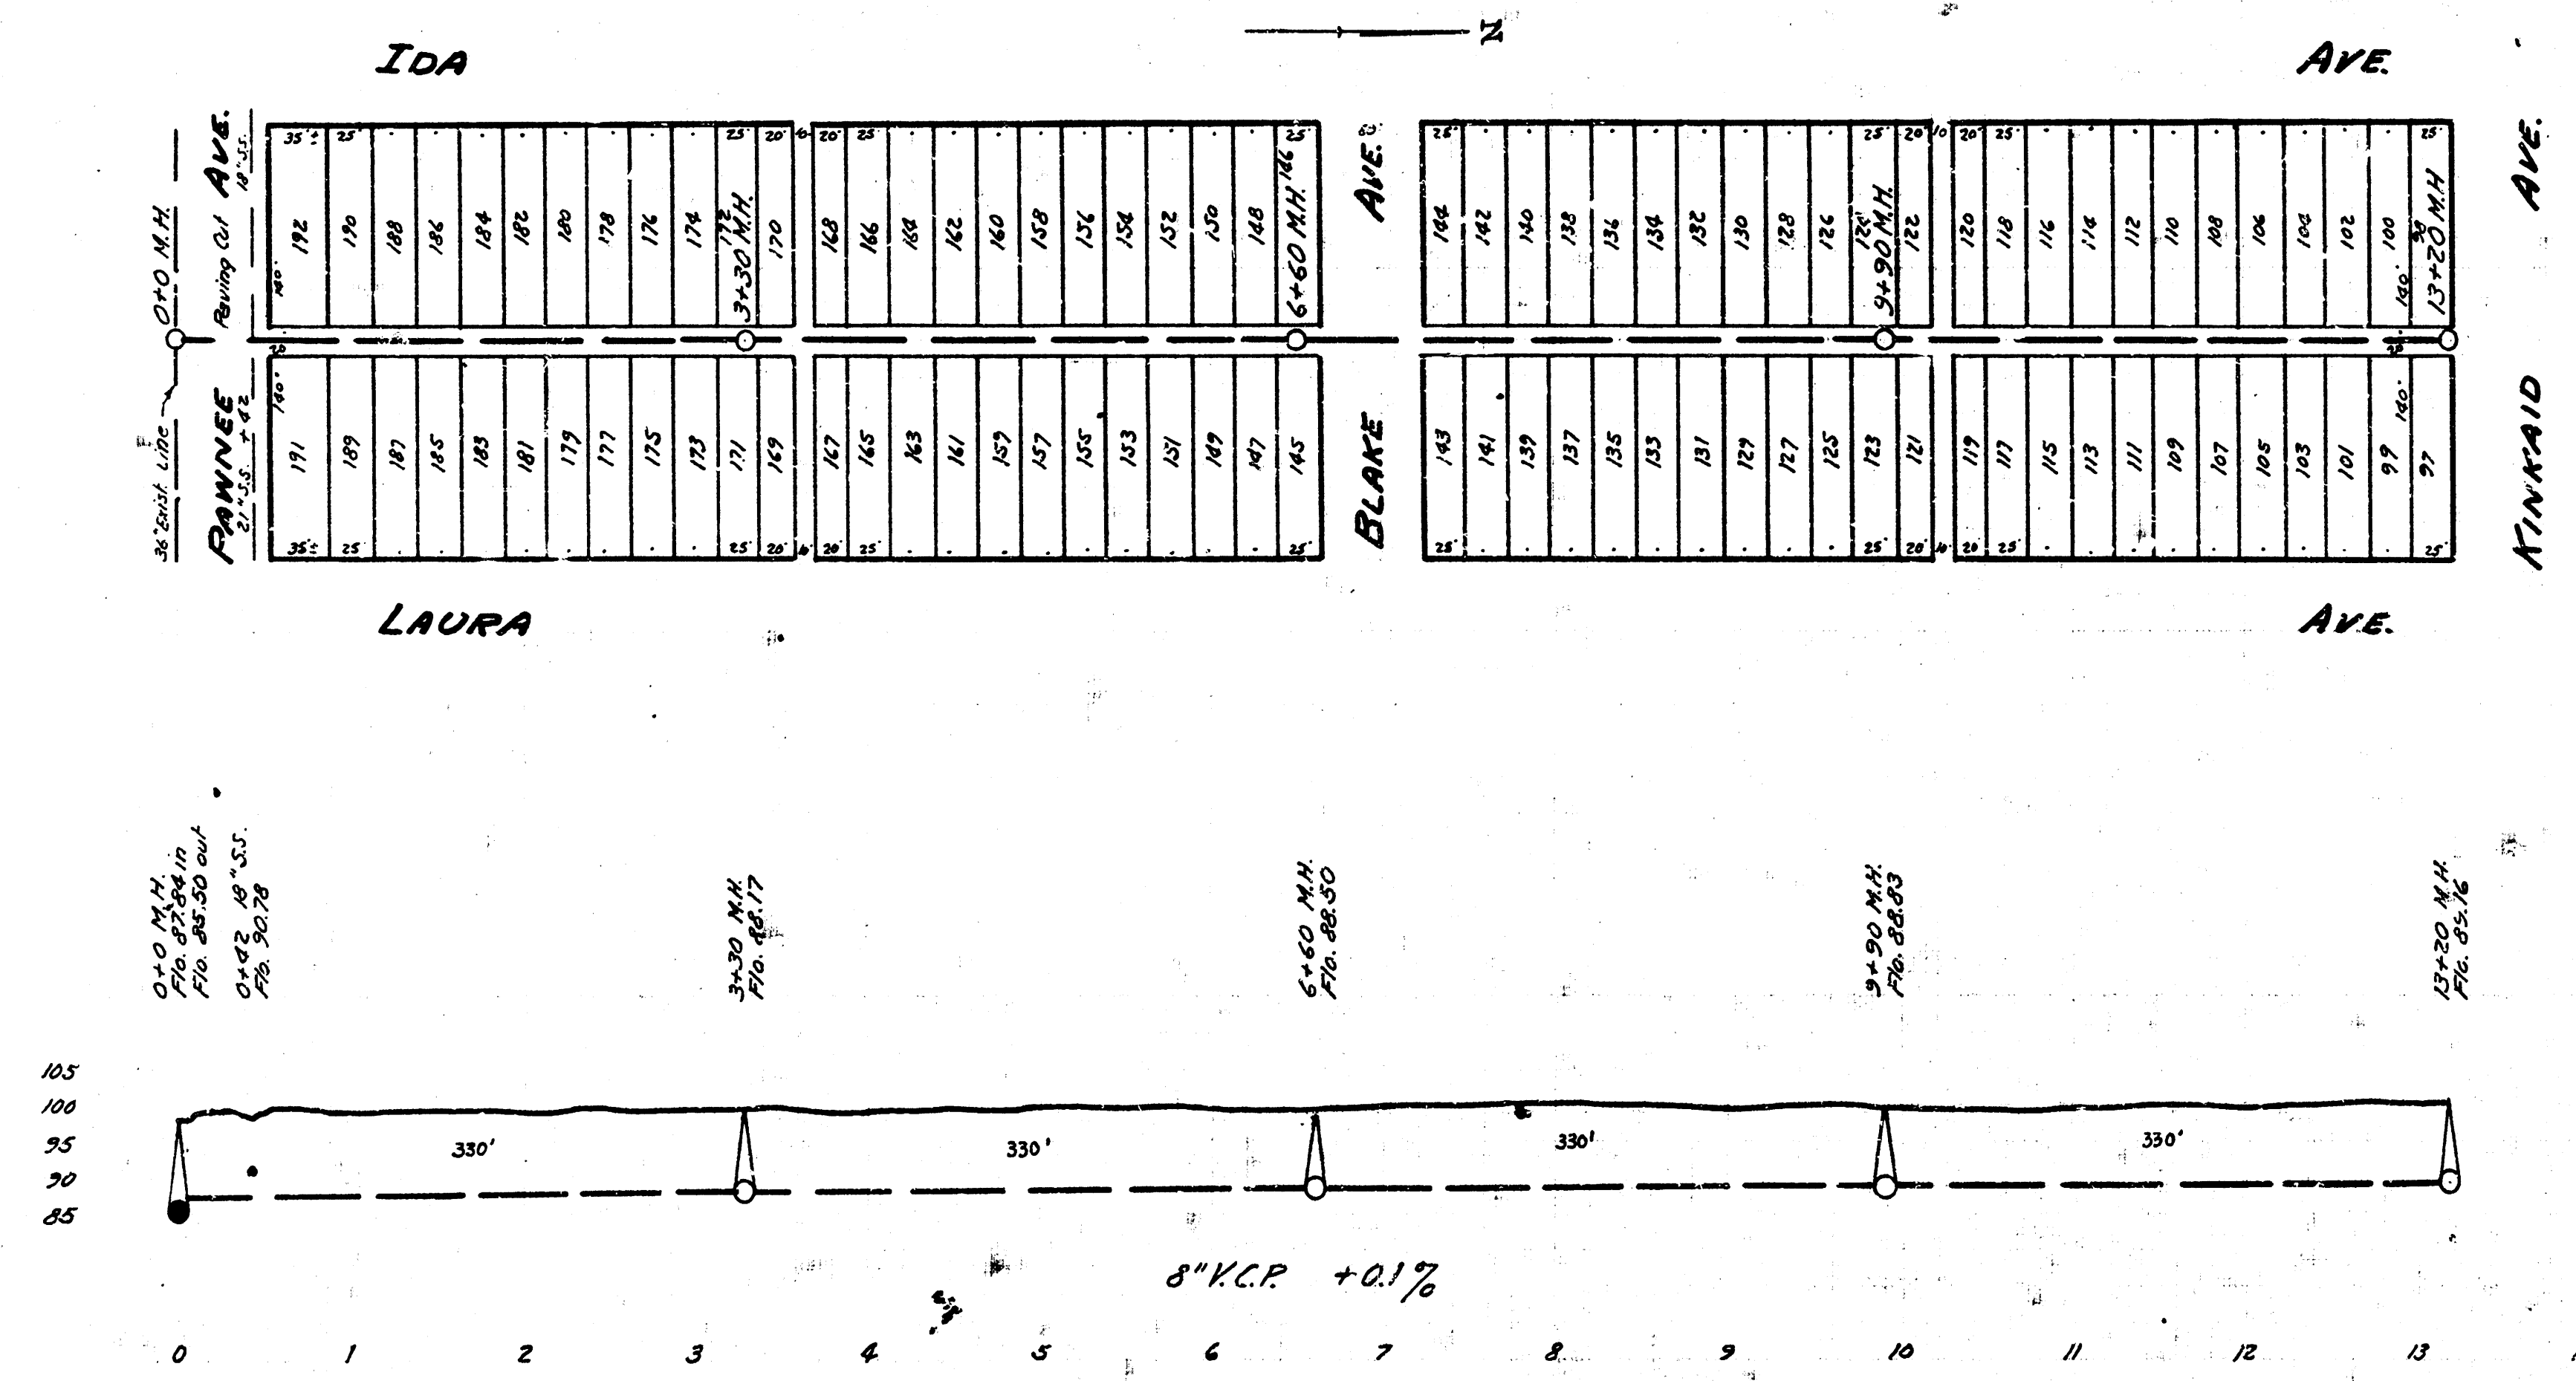

LAT. 0, DIST. B, S.S. #20