

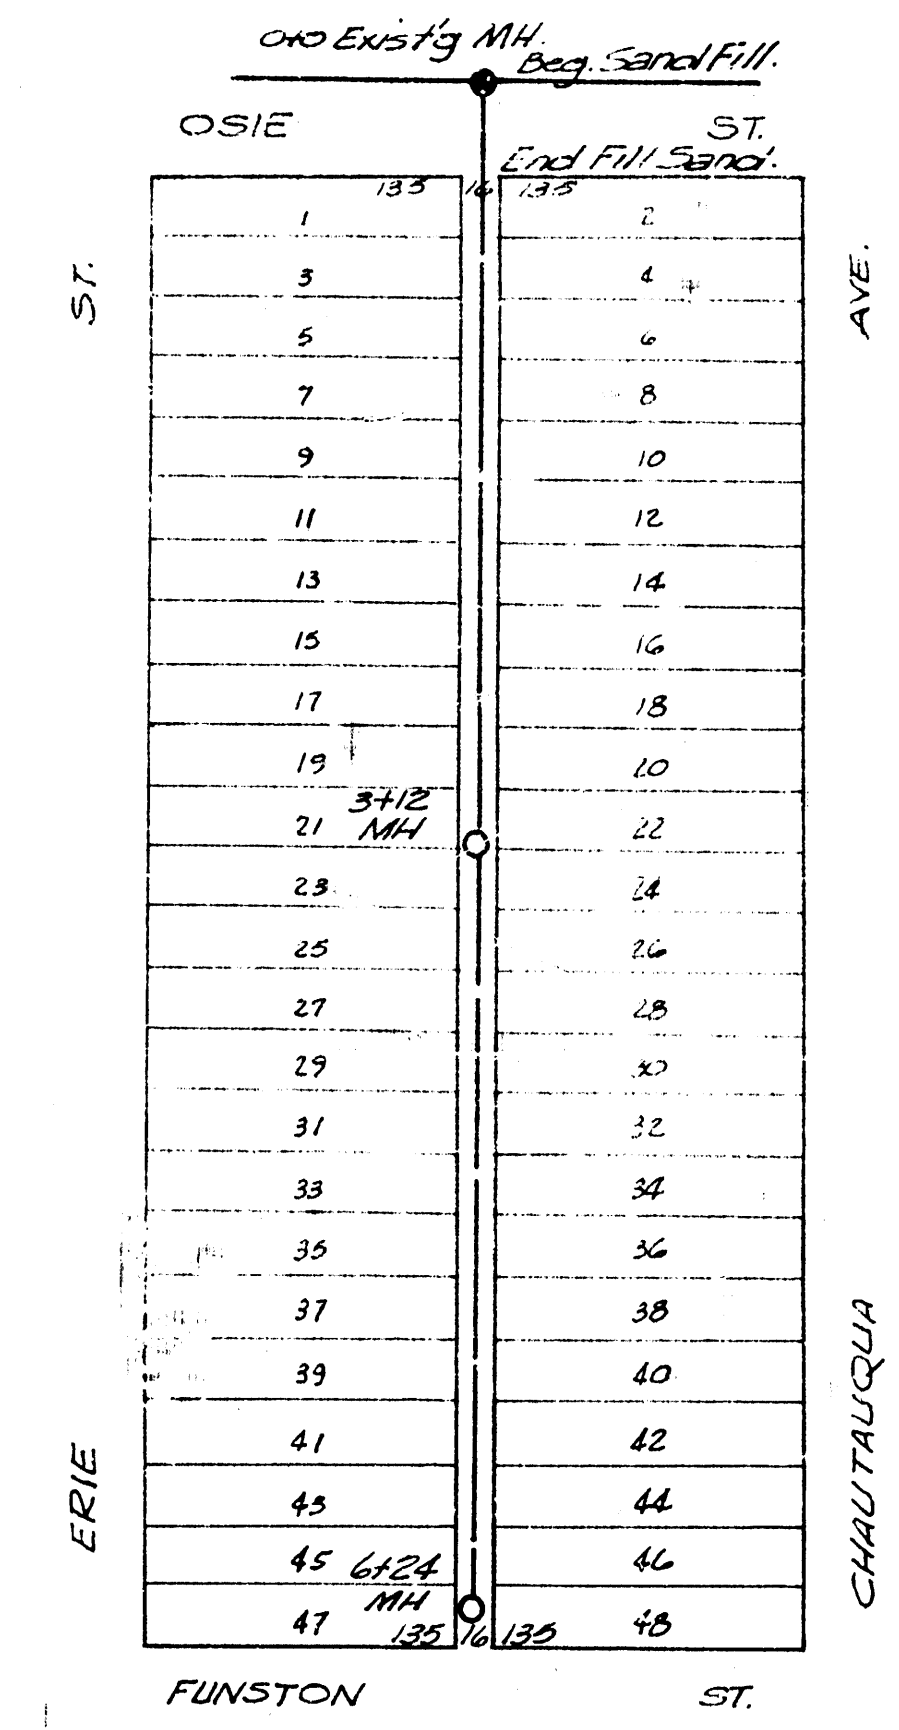
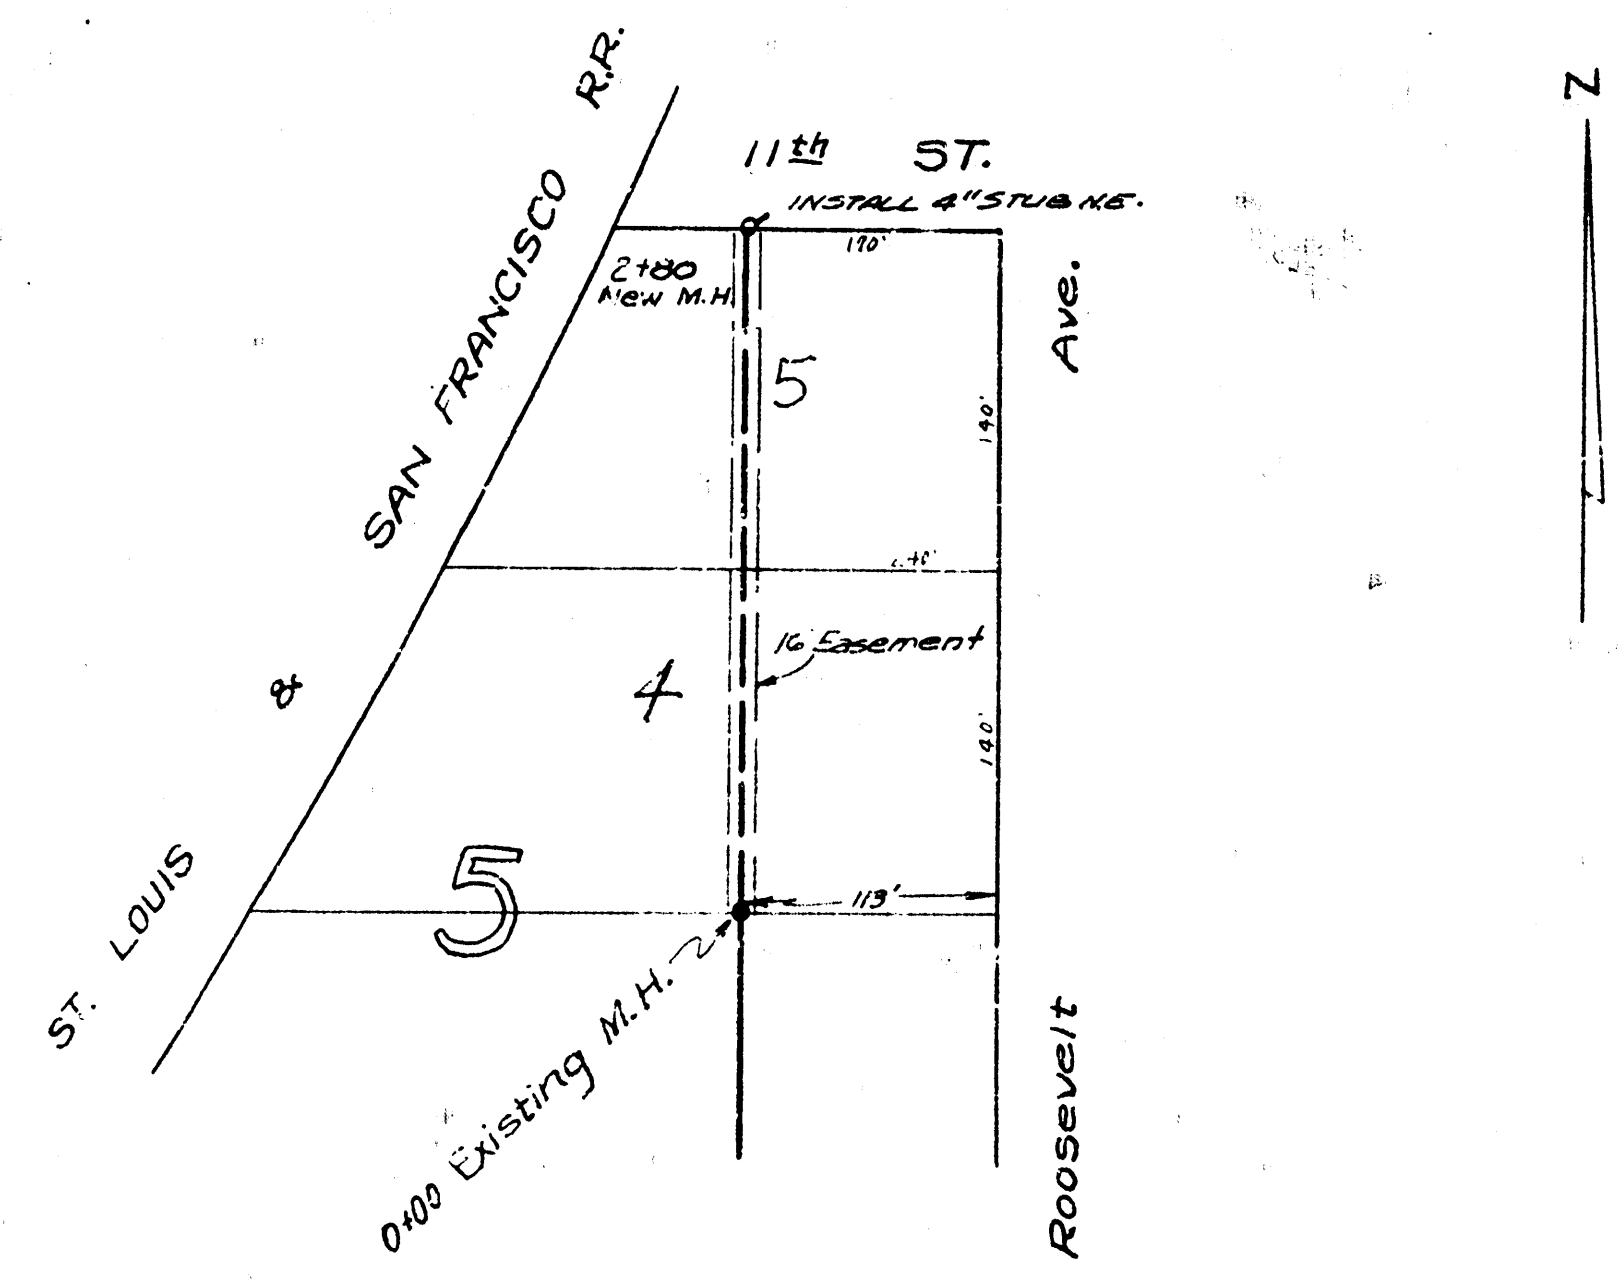


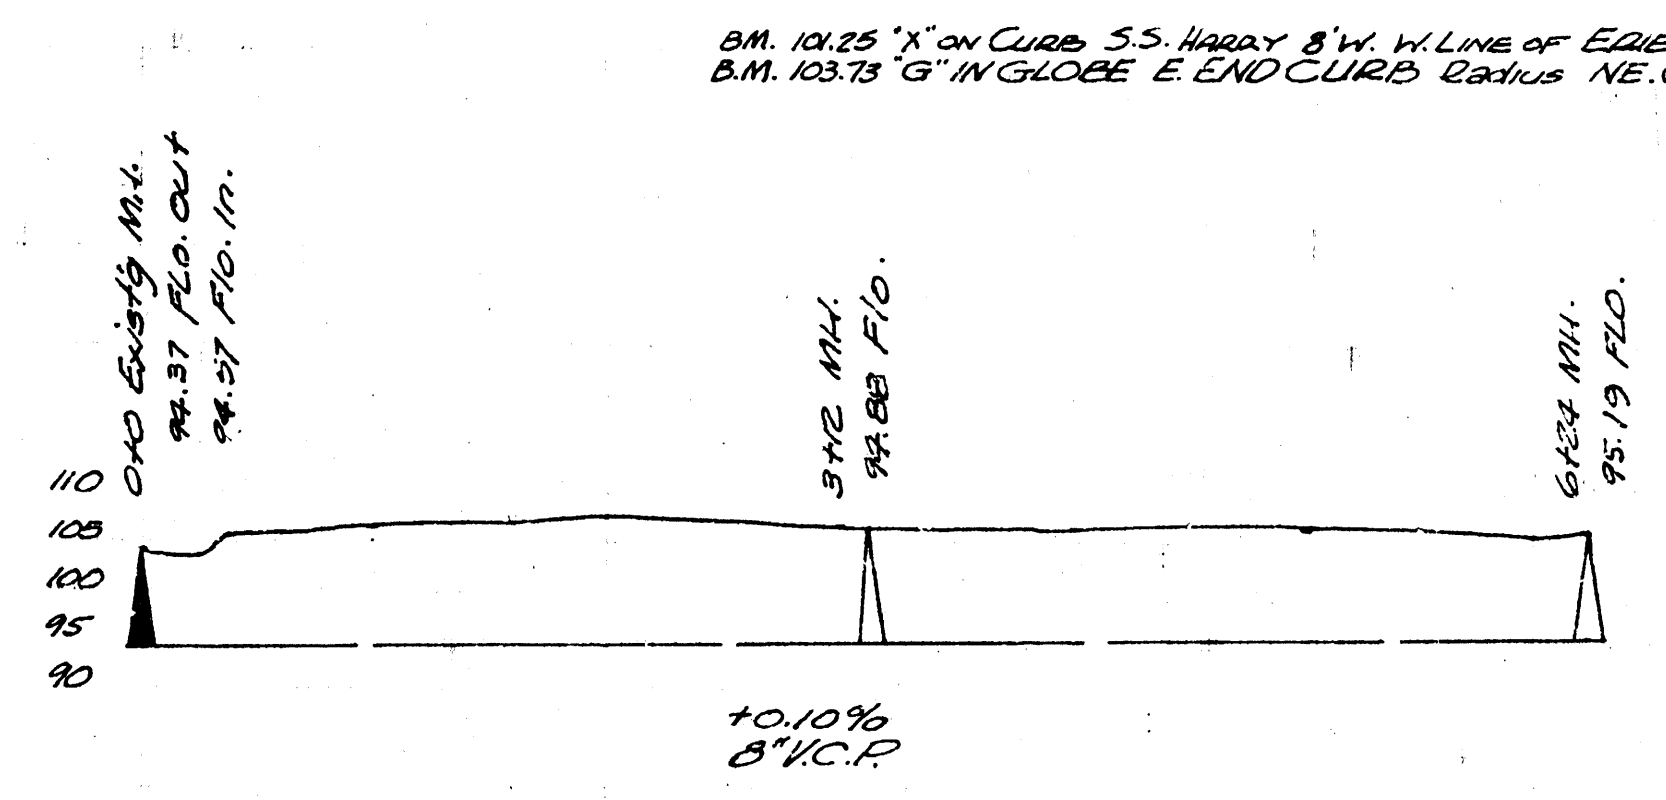

B.M. 190.28 N.E. cor. step Brown Stone Front House #1123 N. Roosevelt.

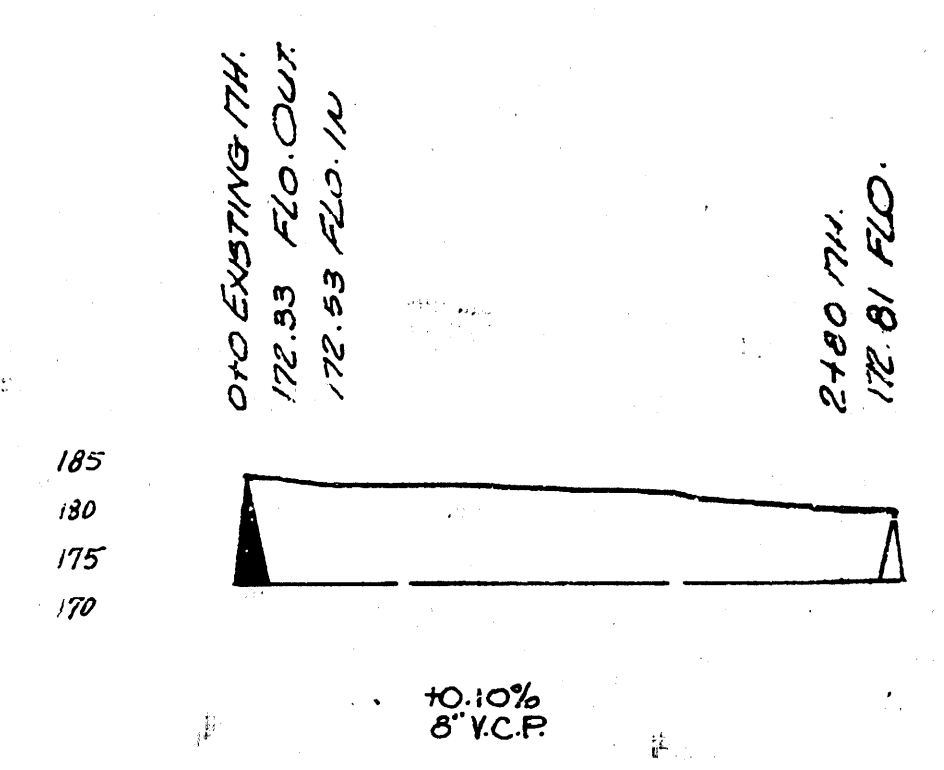

LAT. 4, DIST. SUBMAIN W. 55#12

LAT. 12, DIST. D, 55#12

Lat. 4, Dist. Submain W. 55#12
Lat. 12, Dist. D, S.S.#12
City of Wichita, Kansas
Nov. 1949, Project No. C23-40