





Date Drawn by L. McCl
Checked by
Book No.

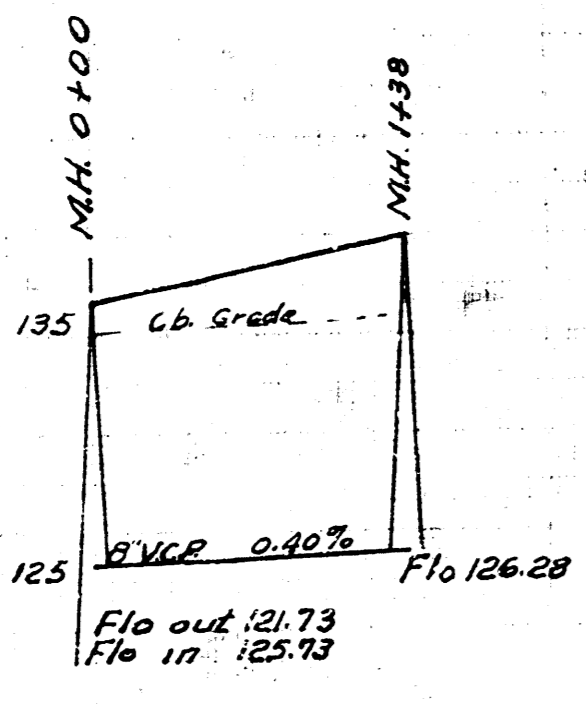

Date 5-15-52
Drawn by L. McCl
Checked by Book No. Y-63

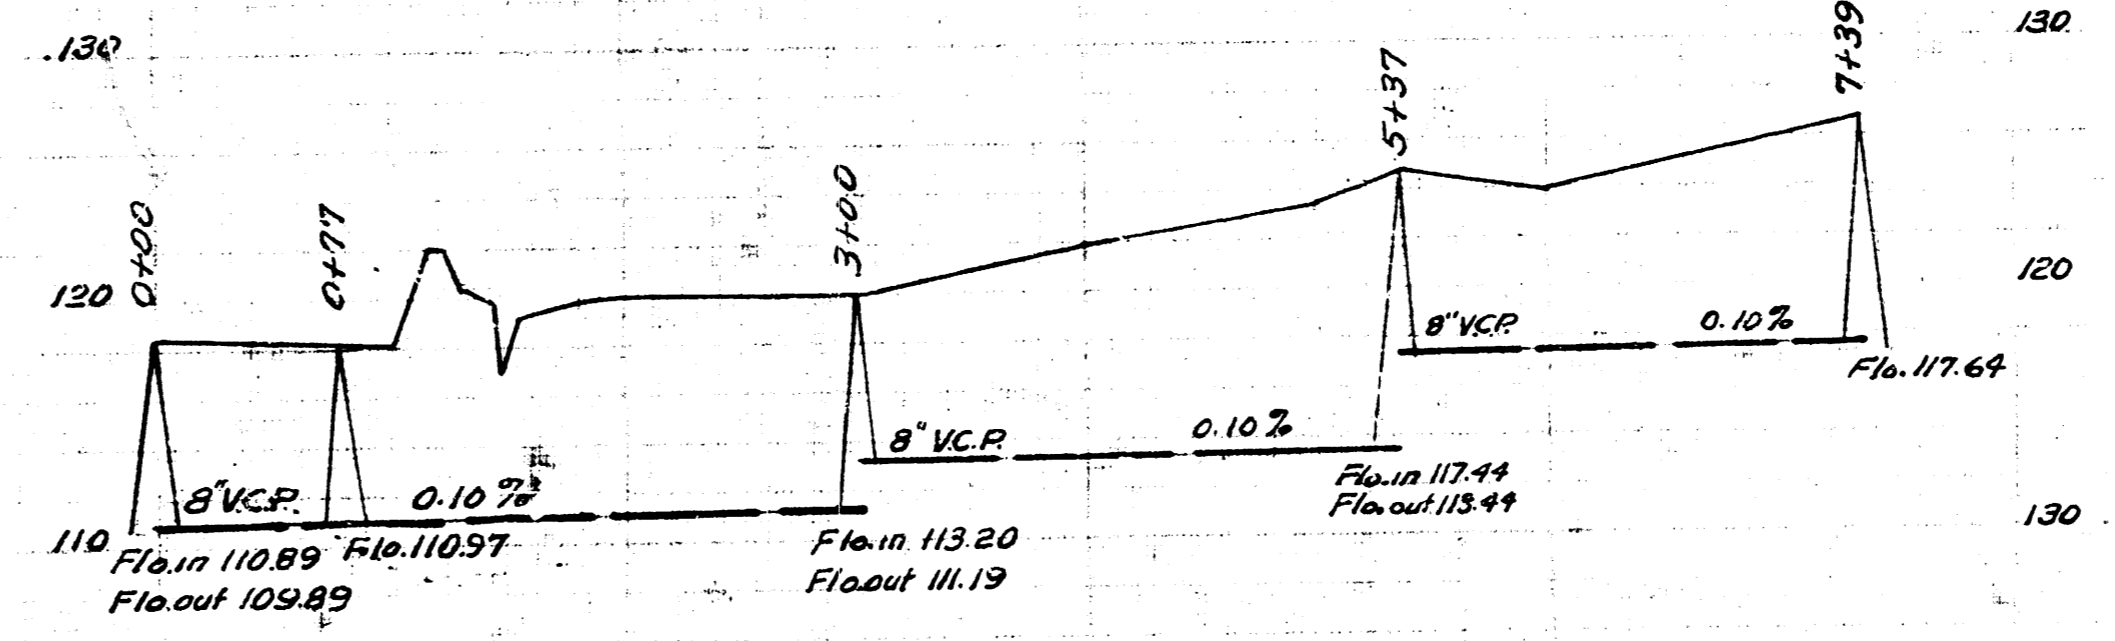

LAT. 12 SUB. W. MAIN 12
CITY OF WICHITA KANSAS
L.K. WHITE CITY ENGINEER
Proj No. C-22-10

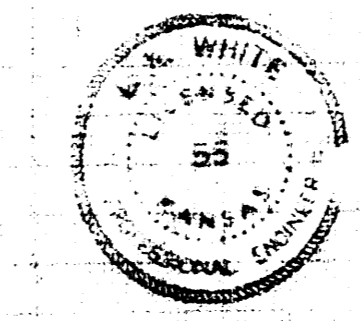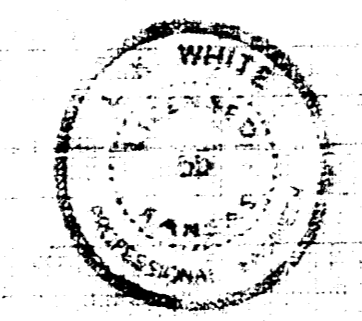

LAT. 6 DCS 2 S.S.-12
CITY OF WICHITA KANSAS
L.K. WHITE CITY ENGINEER
Proj No. C-21-51