

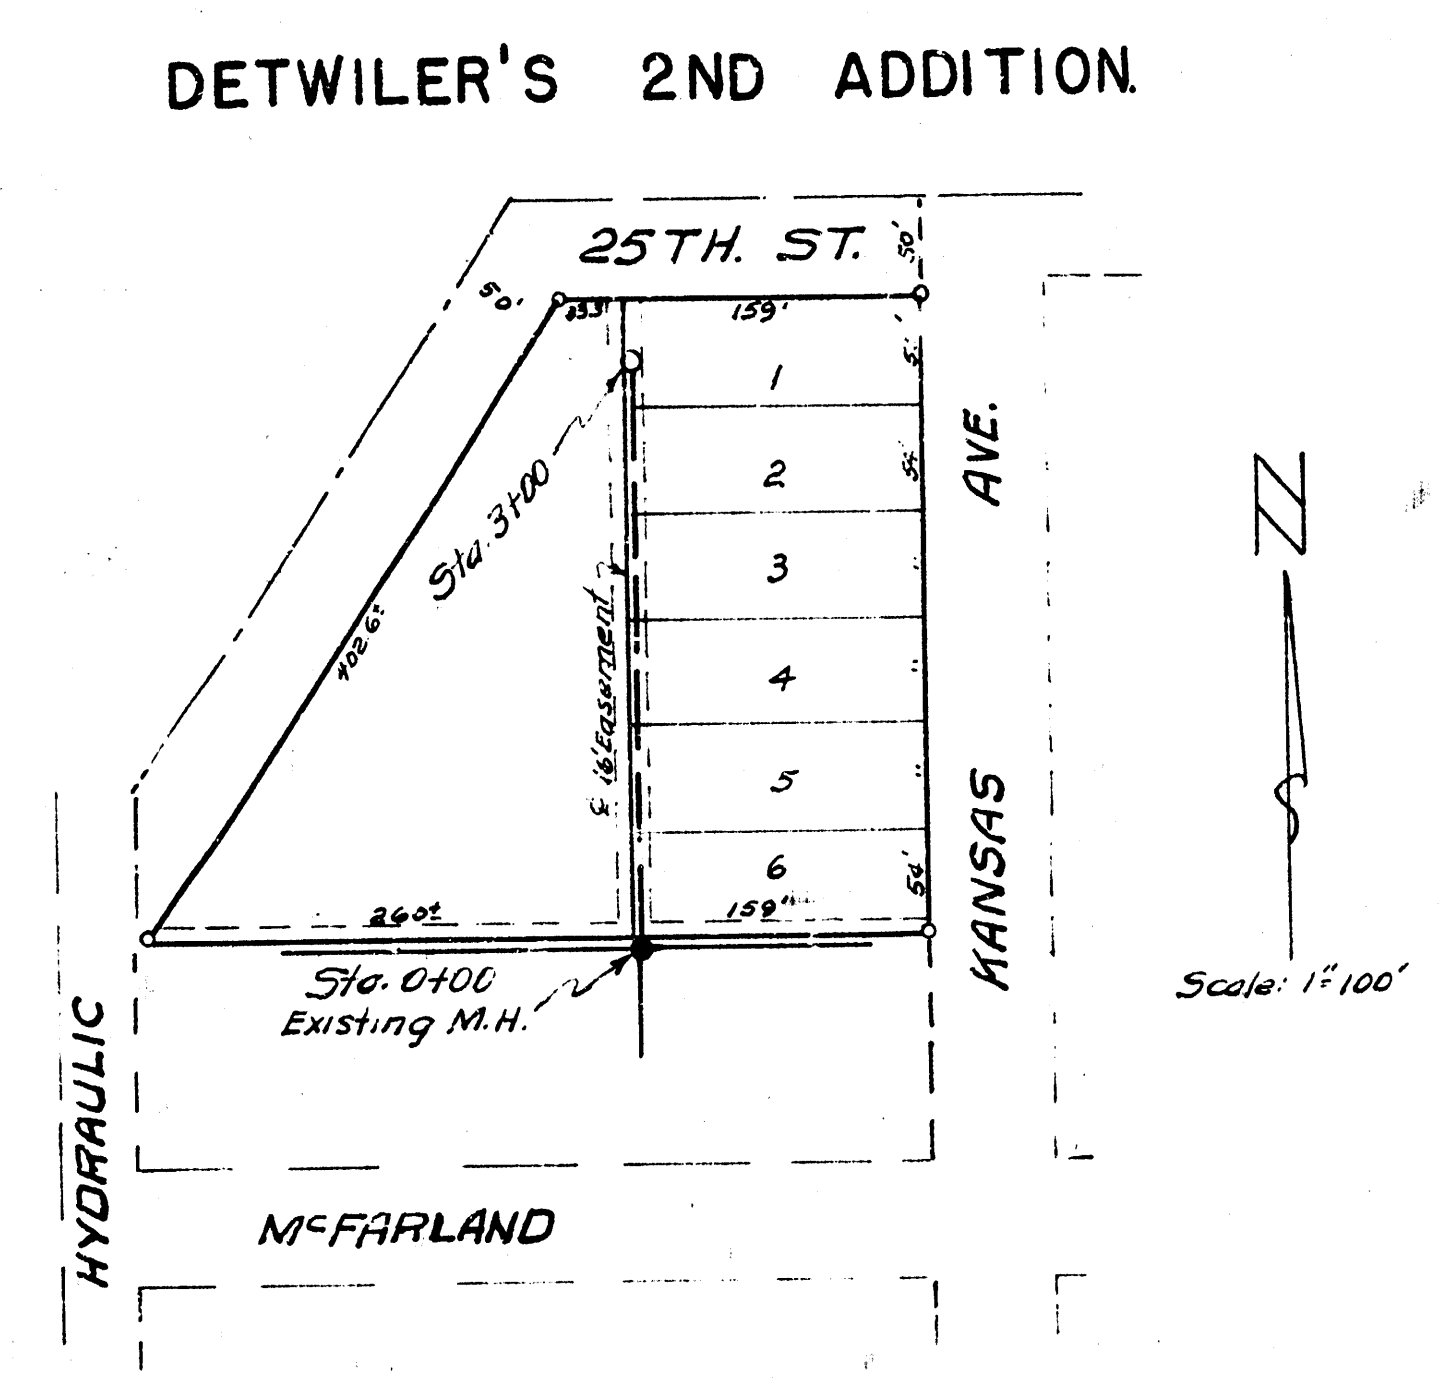
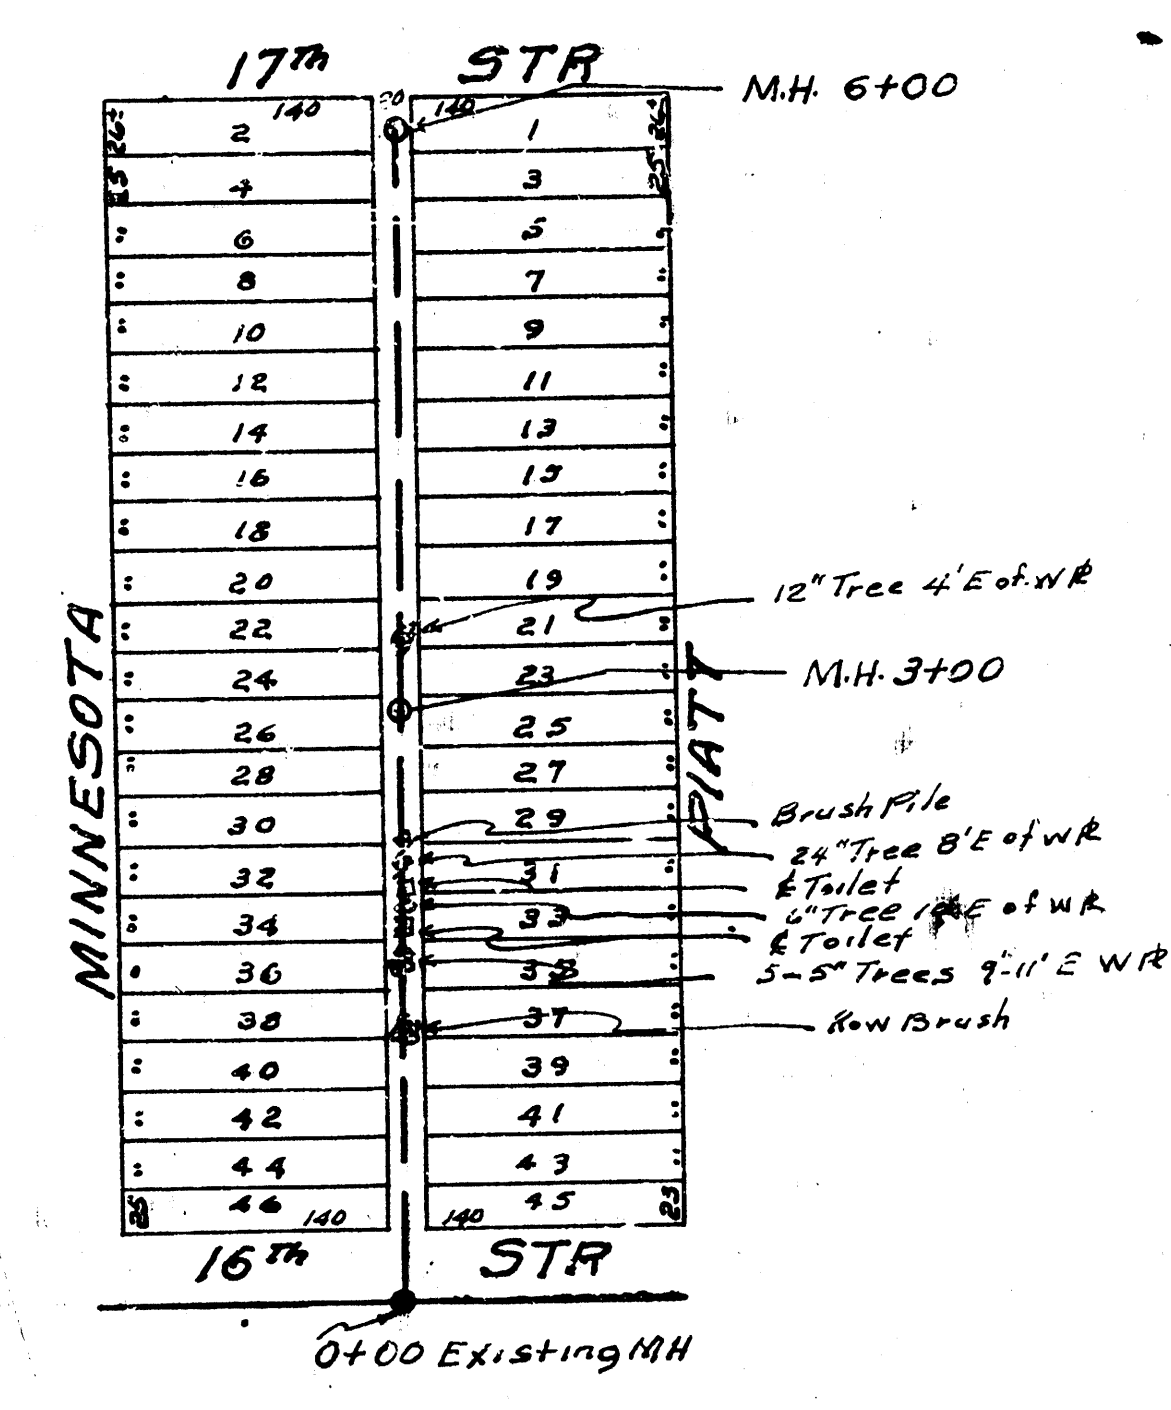
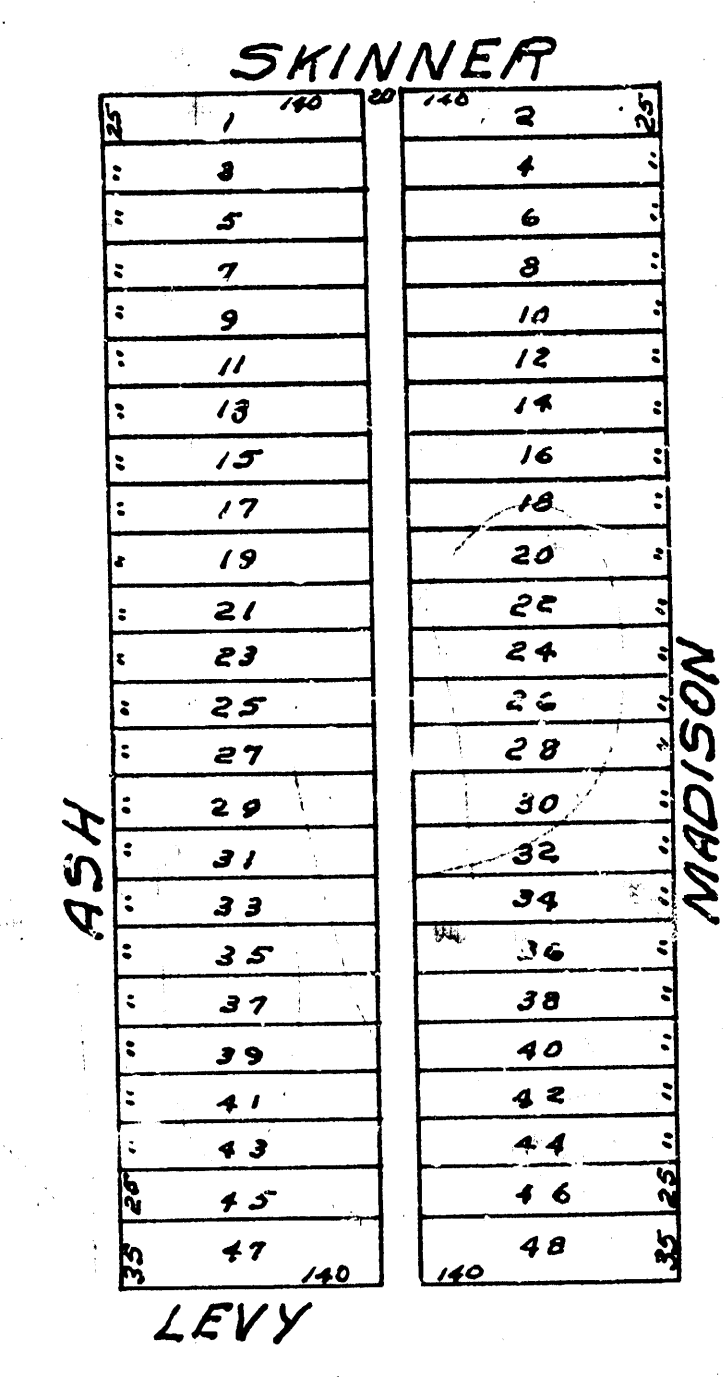


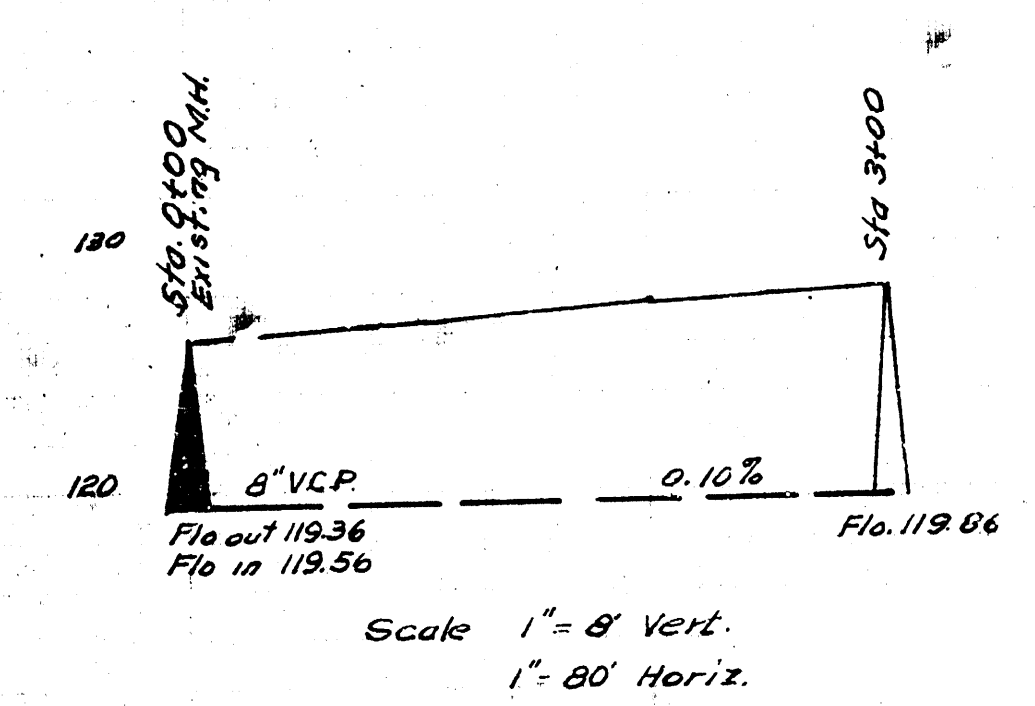


Sand fill Str 0+00 to 0+30
 B.M. Se Rim MH 16 & Plat 117.89

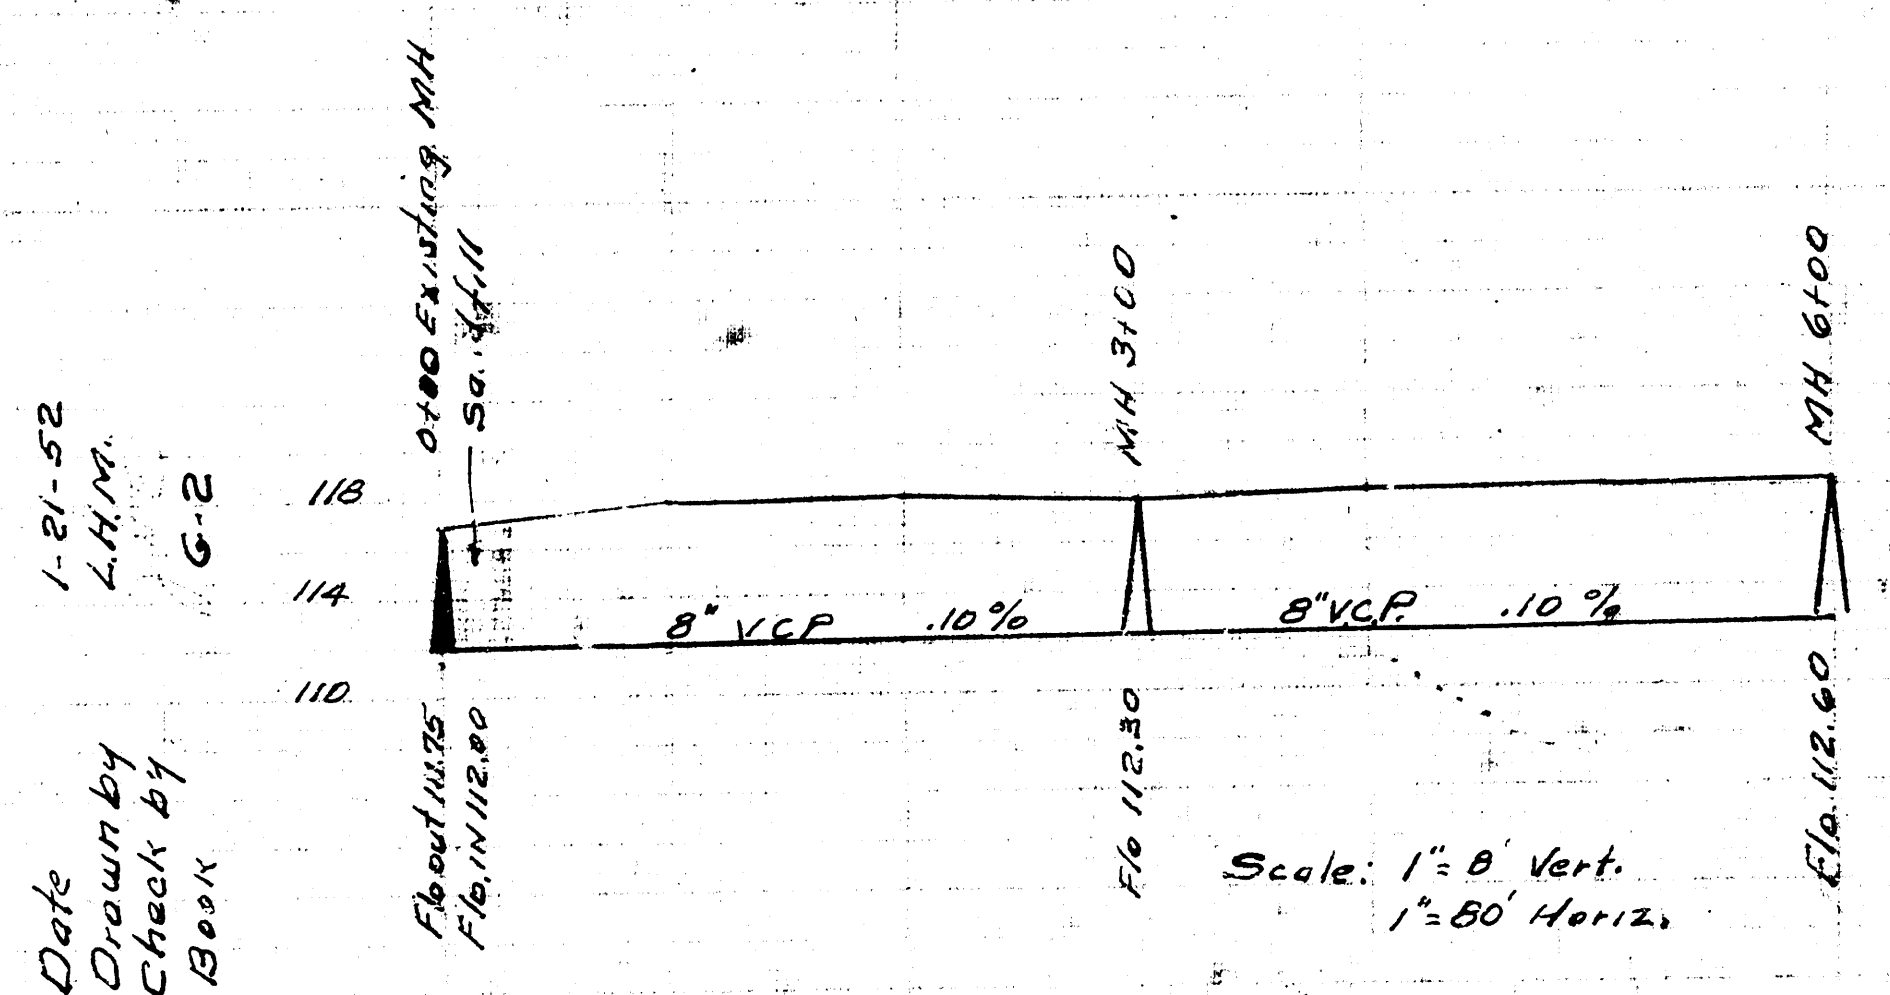

LAT. 18 DIST. 5512
 CITY OF WICHITA KANSAS
 LK WHITE CITY ENGINEER
 Proj No. C-21-80

LAT. 6. SUBY. 5512
 CITY OF WICHITA KANSAS
 LK WHITE CITY ENGINEER
 Proj No. C-21-83

SUBLAT. 1 LAT. 22 DIST. T. MAIN 12
 CITY OF WICHITA KANSAS
 LK WHITE CITY ENGINEER
 Proj No. C-22-83

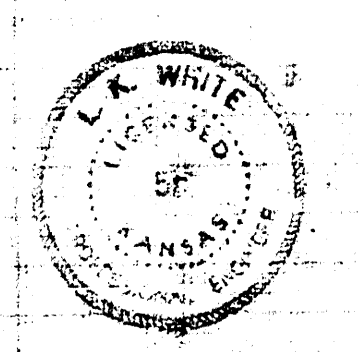

Date
 Drawn by
 Checked by
 Book No.