

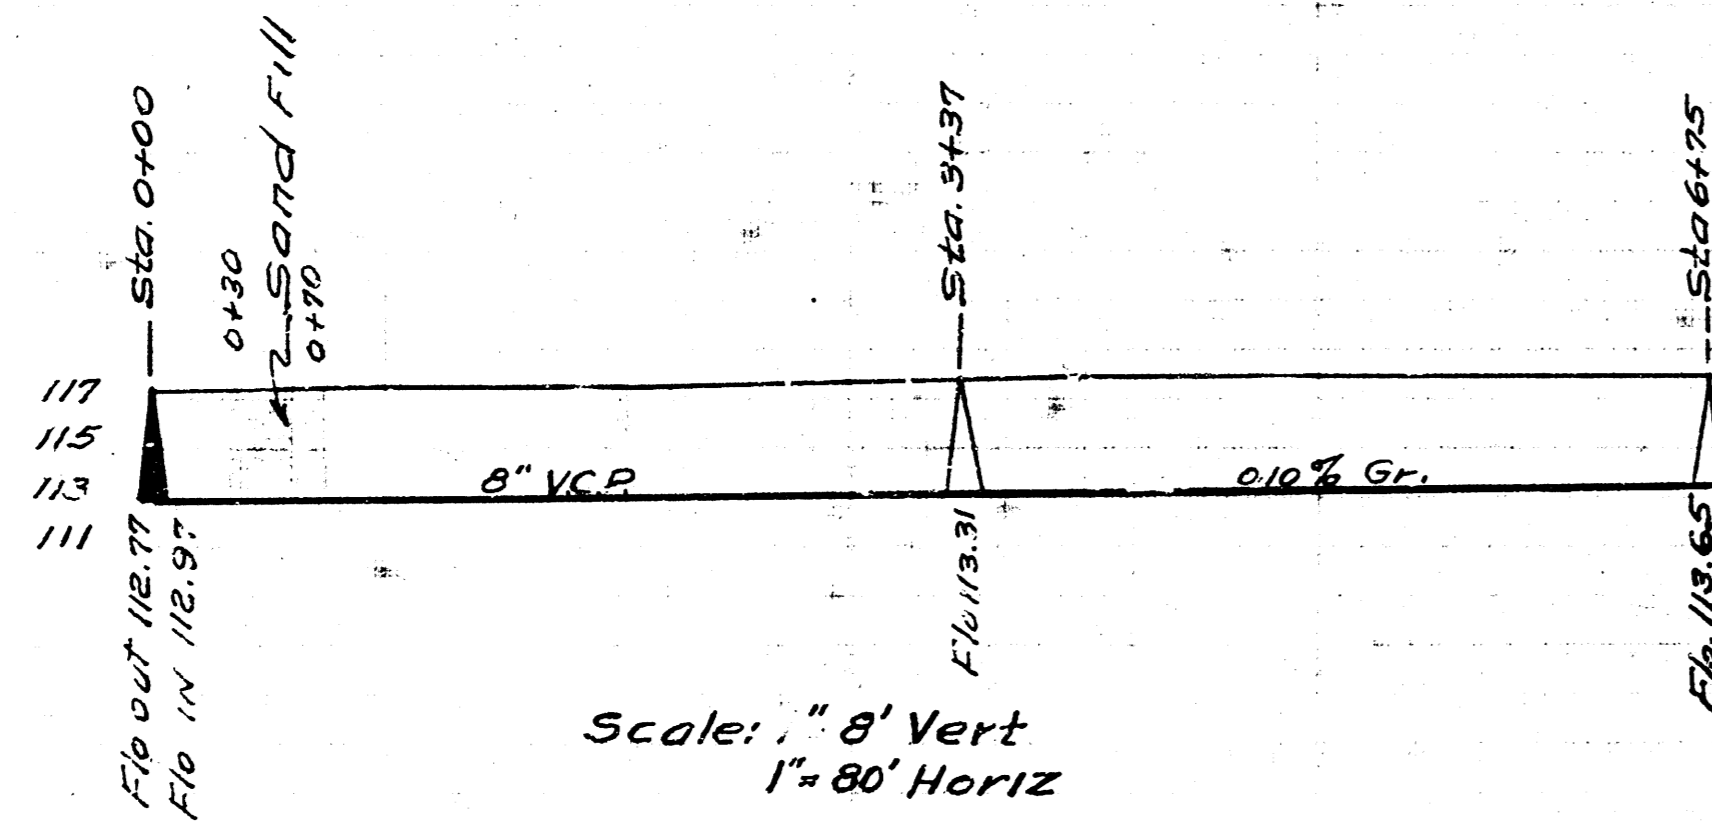
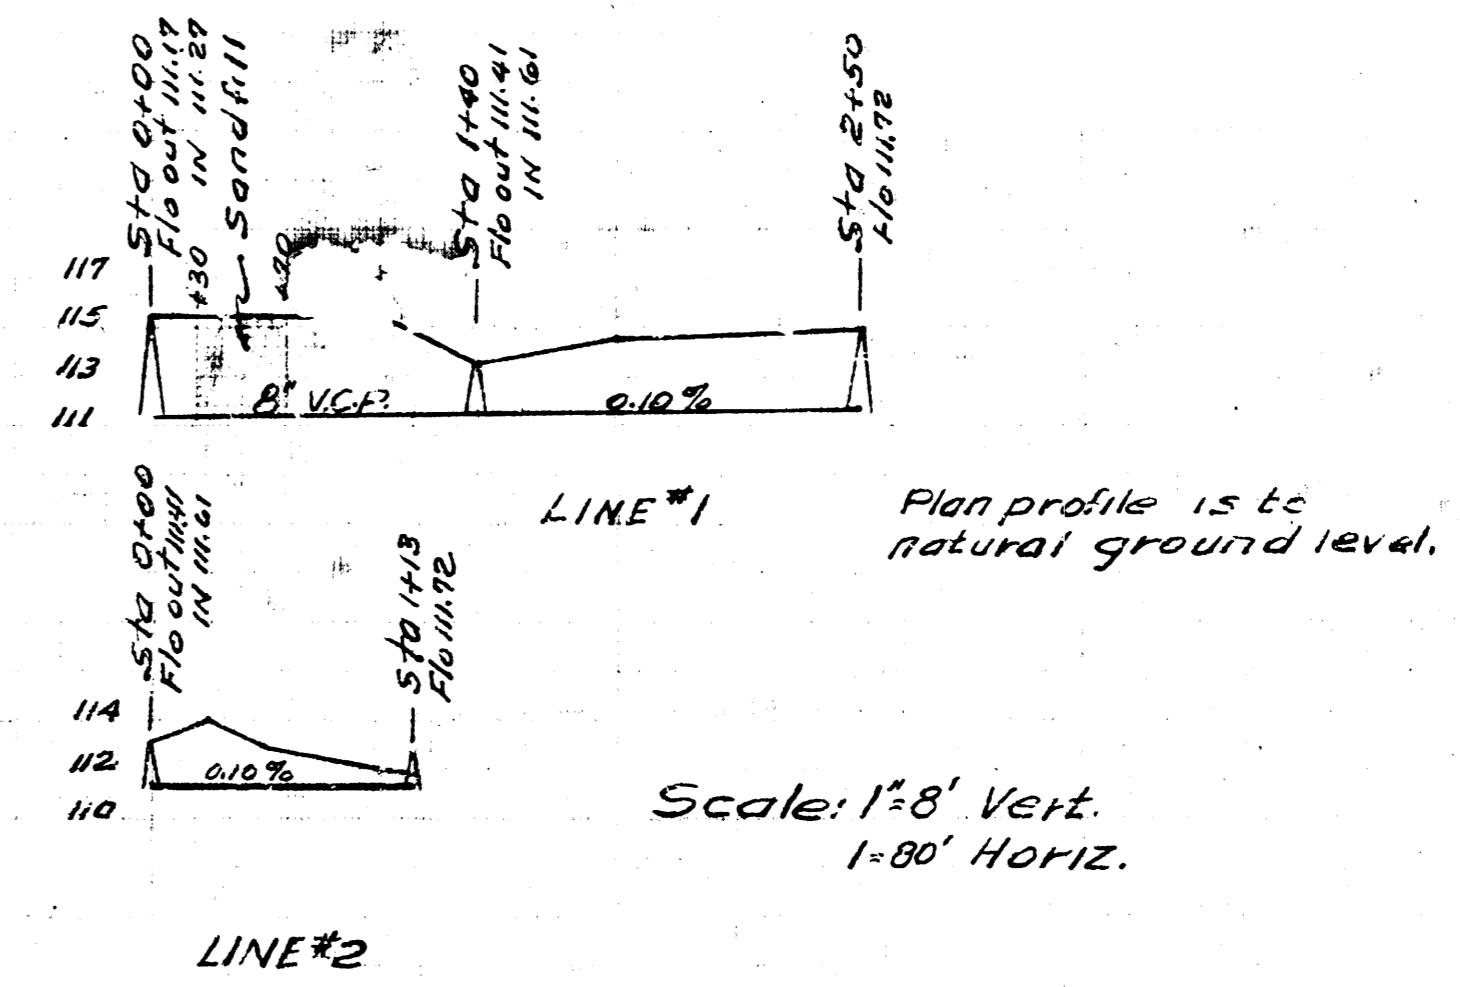


B.M. 117.25 RIM MH 0+00

Date 2-6-52
 Drawn by L. McCl.
 Checked by G. B.

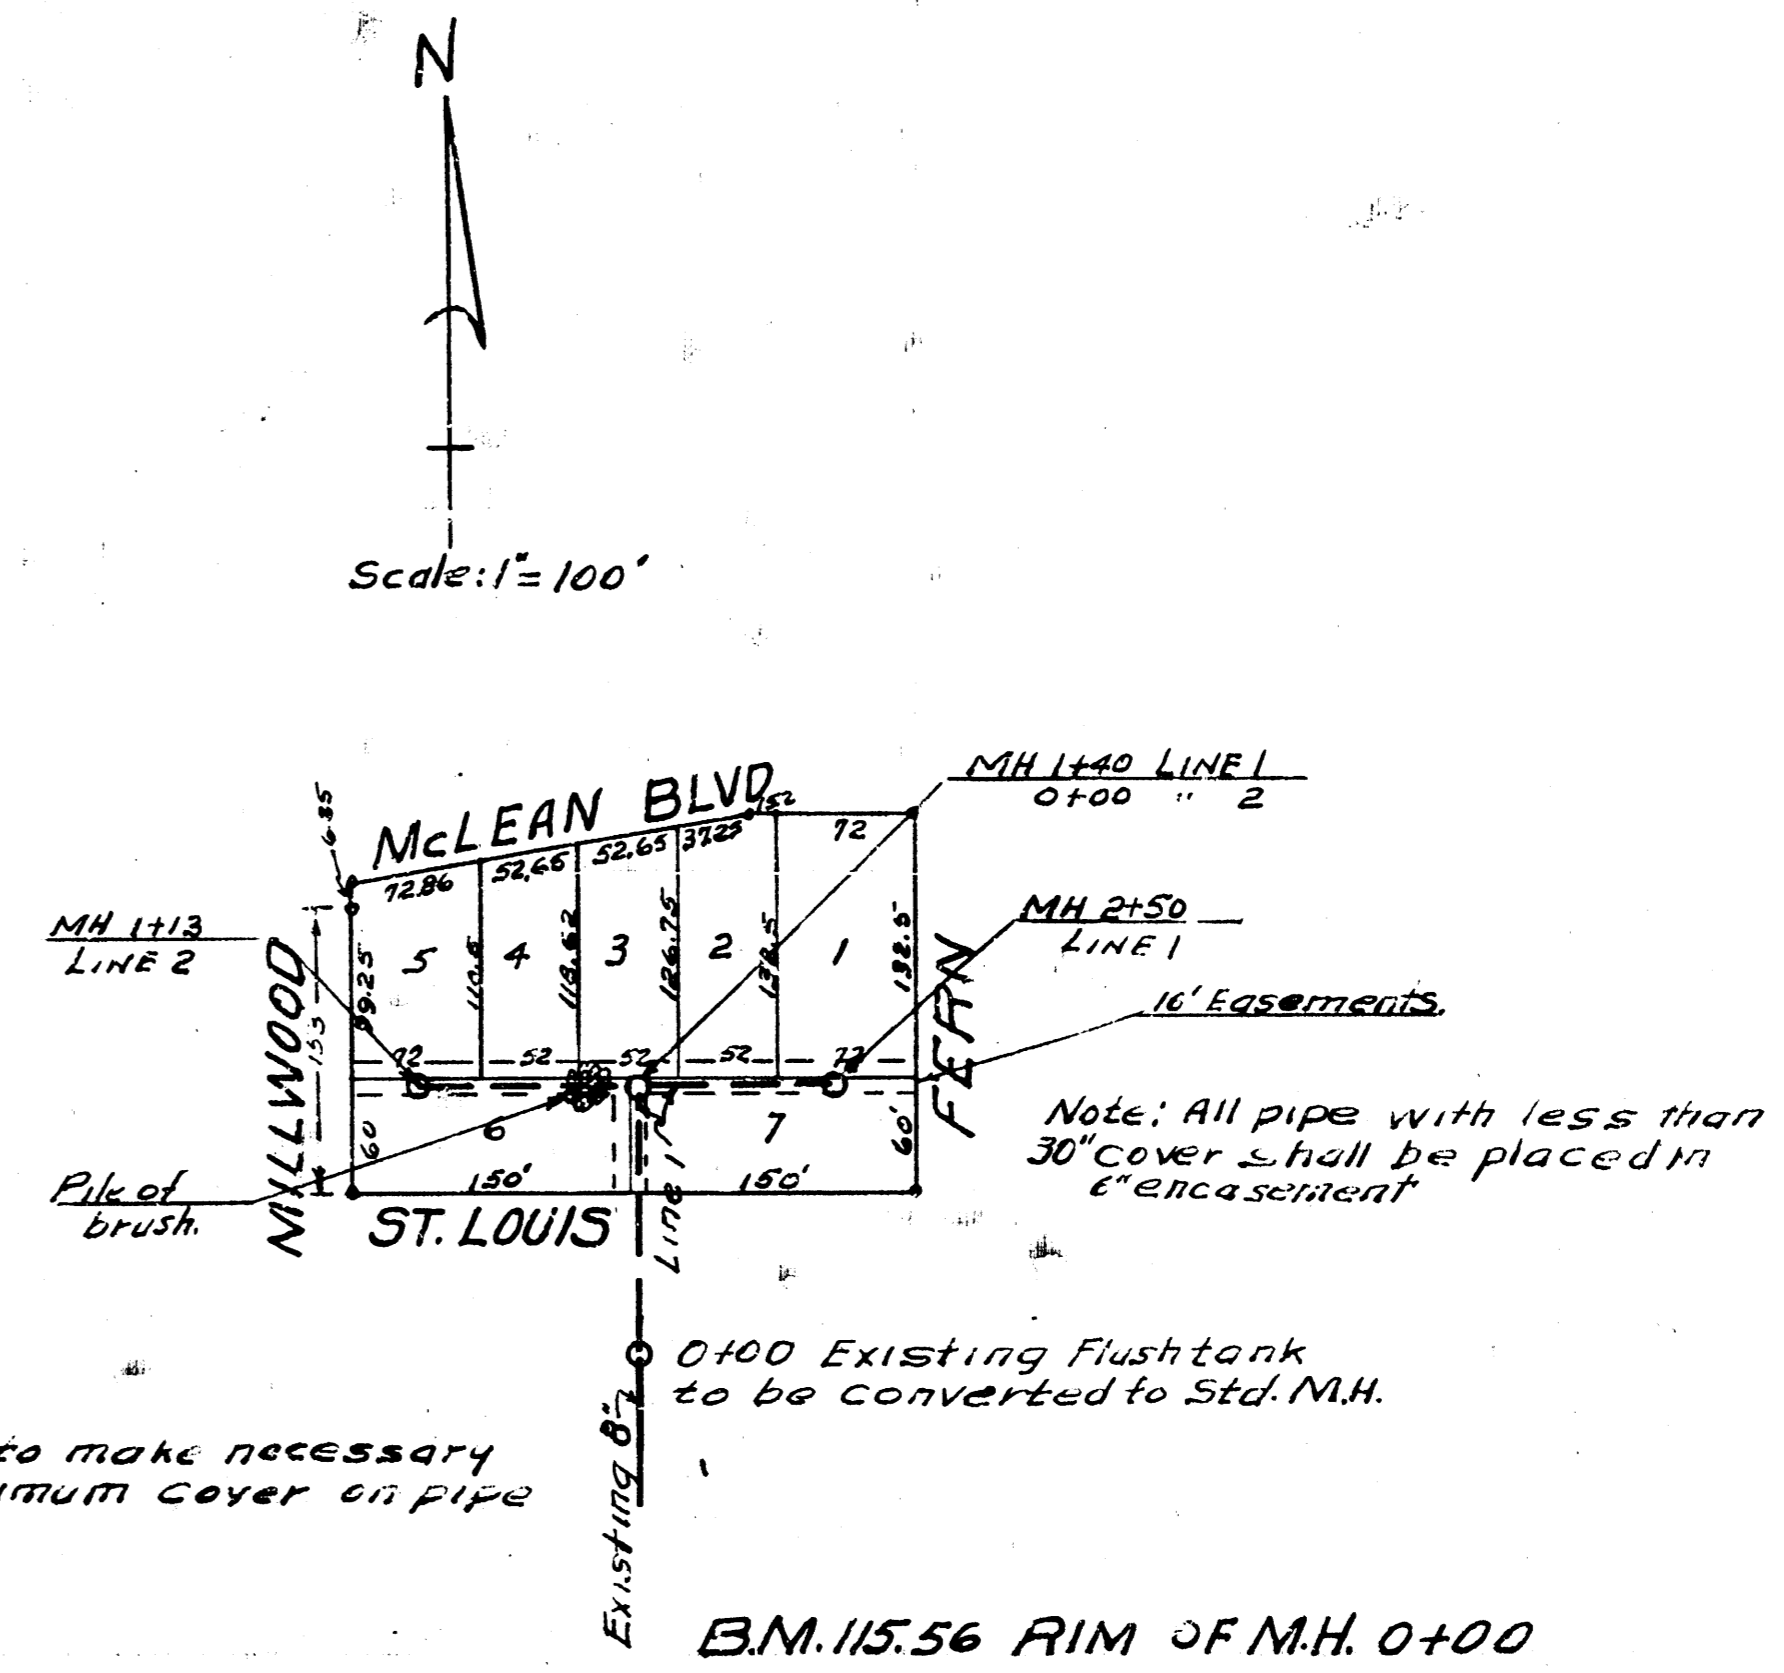

L.A.T. 7
 CITY OF WICHITA KANSAS
 L.K. WHITE CITY ENGINEER
 Proj. No. C-82-2

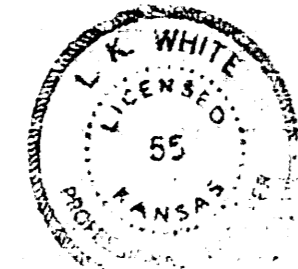

Date 2-8-52
 Drawn by L. McCl.
 Checked by G. B.

L.A.T. 8
 MAIN 8
 CITY OF WICHITA KANSAS
 L.K. WHITE CITY ENGINEER
 Proj. No. C-21-85

