
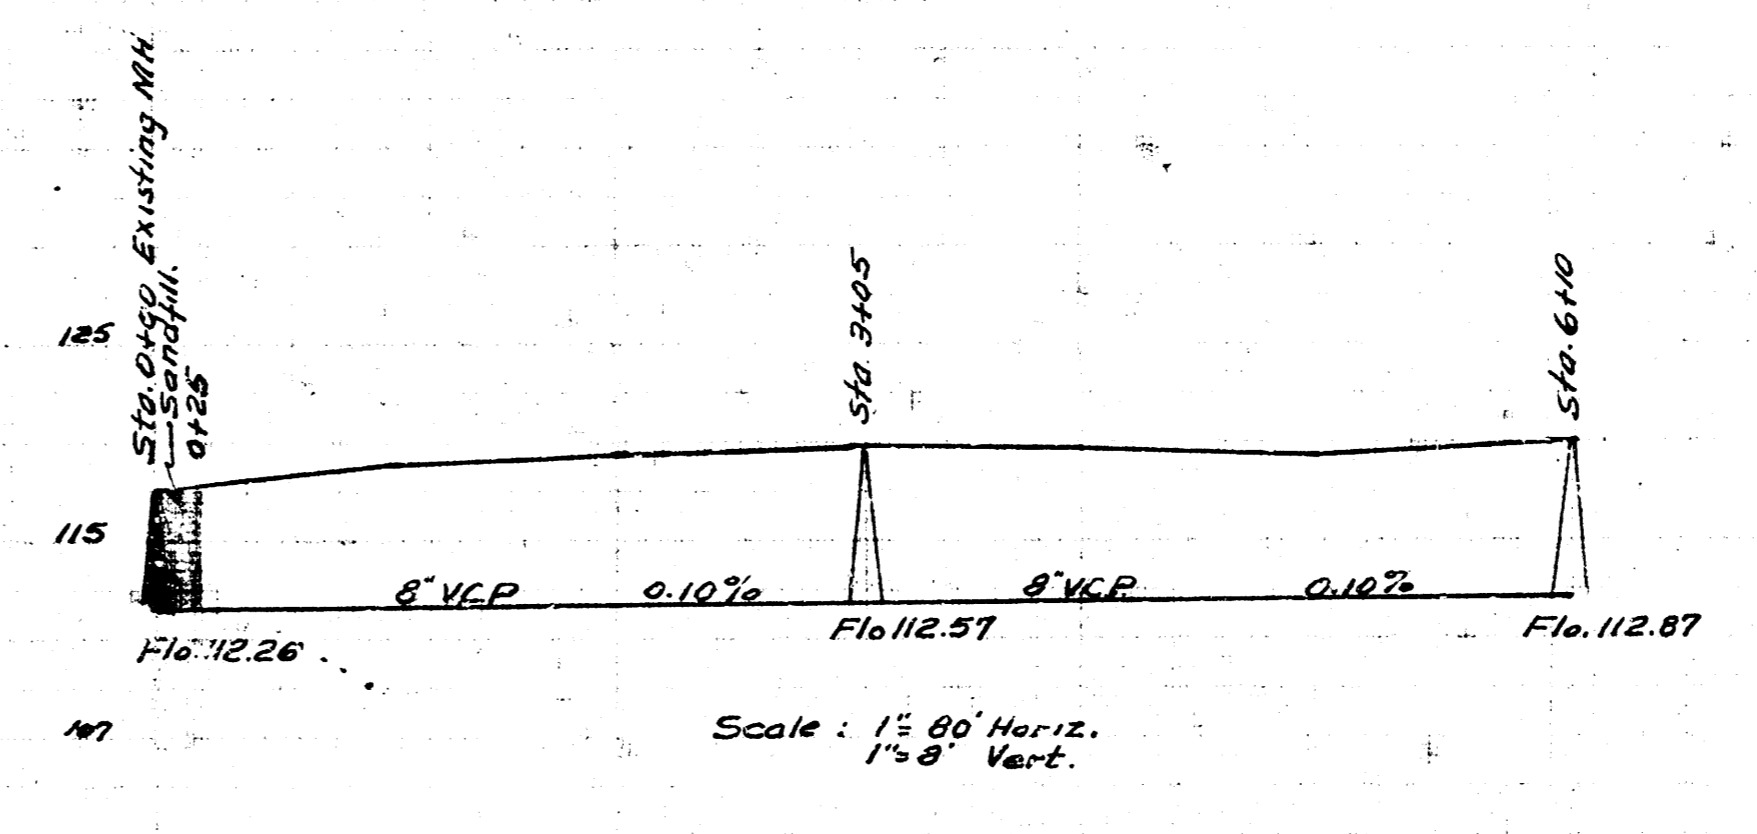


B.M. 98.05 E. Rim MH 0+00

B.M. 117.02 E. Rim of manhole 0+00

Date 2-9-52  
 Drawn by L. White  
 Checked by M. P. D.  
 Book No.

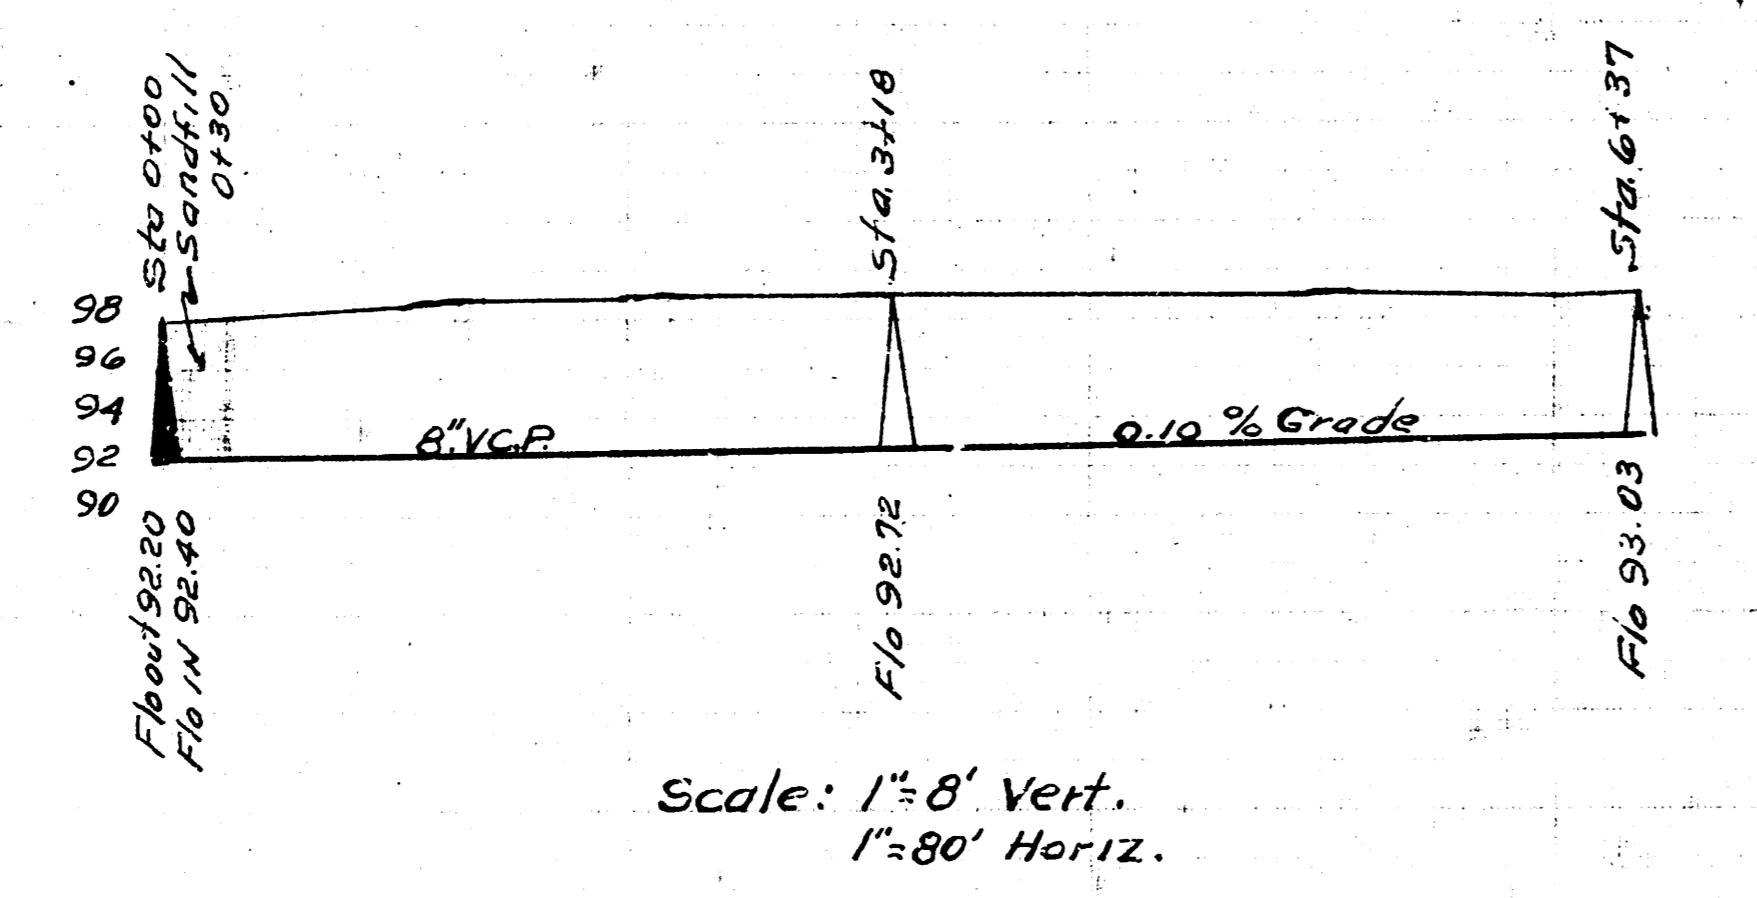

LAT. 18 AS SS#12  
 CITY OF WICHITA KANSAS  
 L. WHITE CITY ENGINEER  
 Proj No. C-21-80



LAT. 8 DIST. Y. SS#12  
 CITY OF WICHITA KANSAS  
 L. WHITE CITY ENGINEER  
 Proj No. G22-22

