

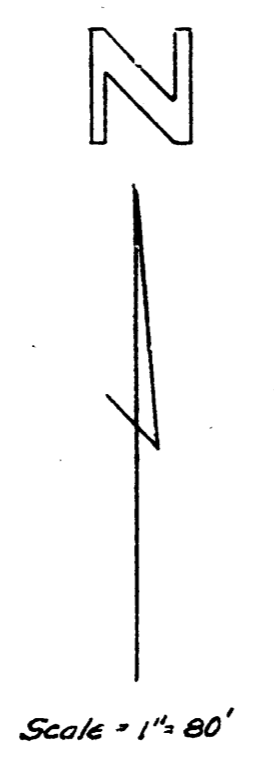
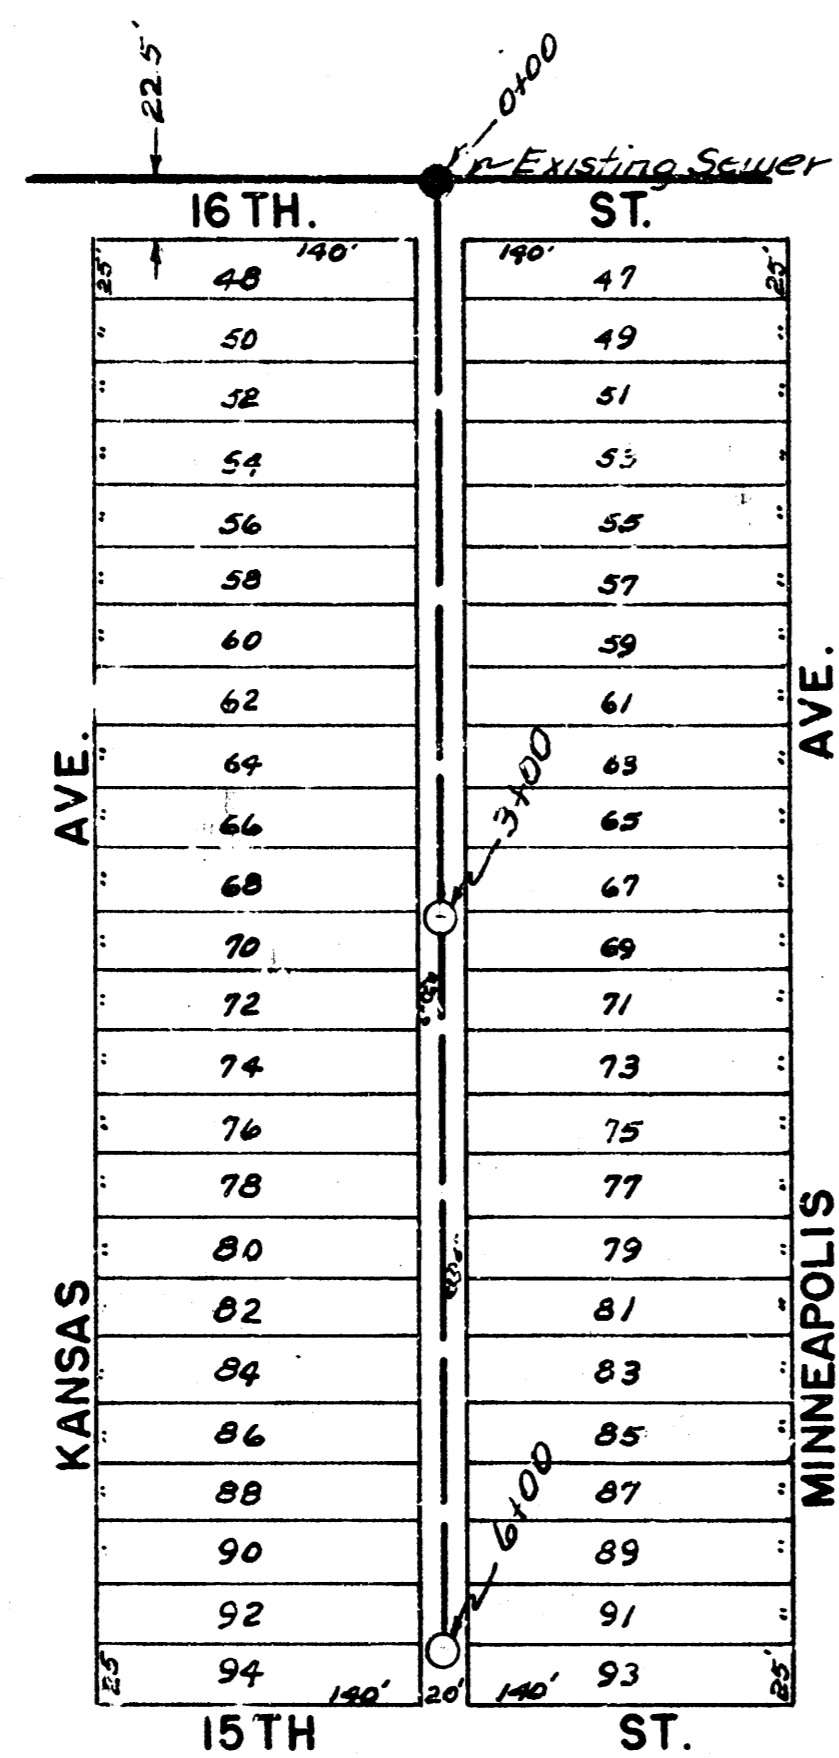



BLOCK 6 KANSAS ADDITION

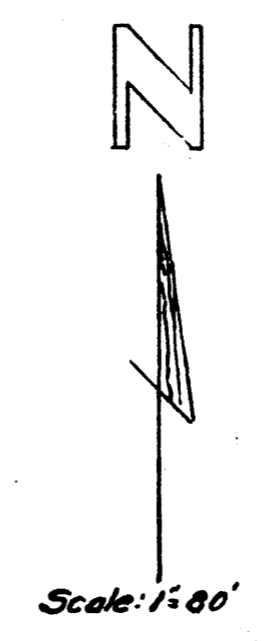


BLK. 4 PURCELLS. 8TH.

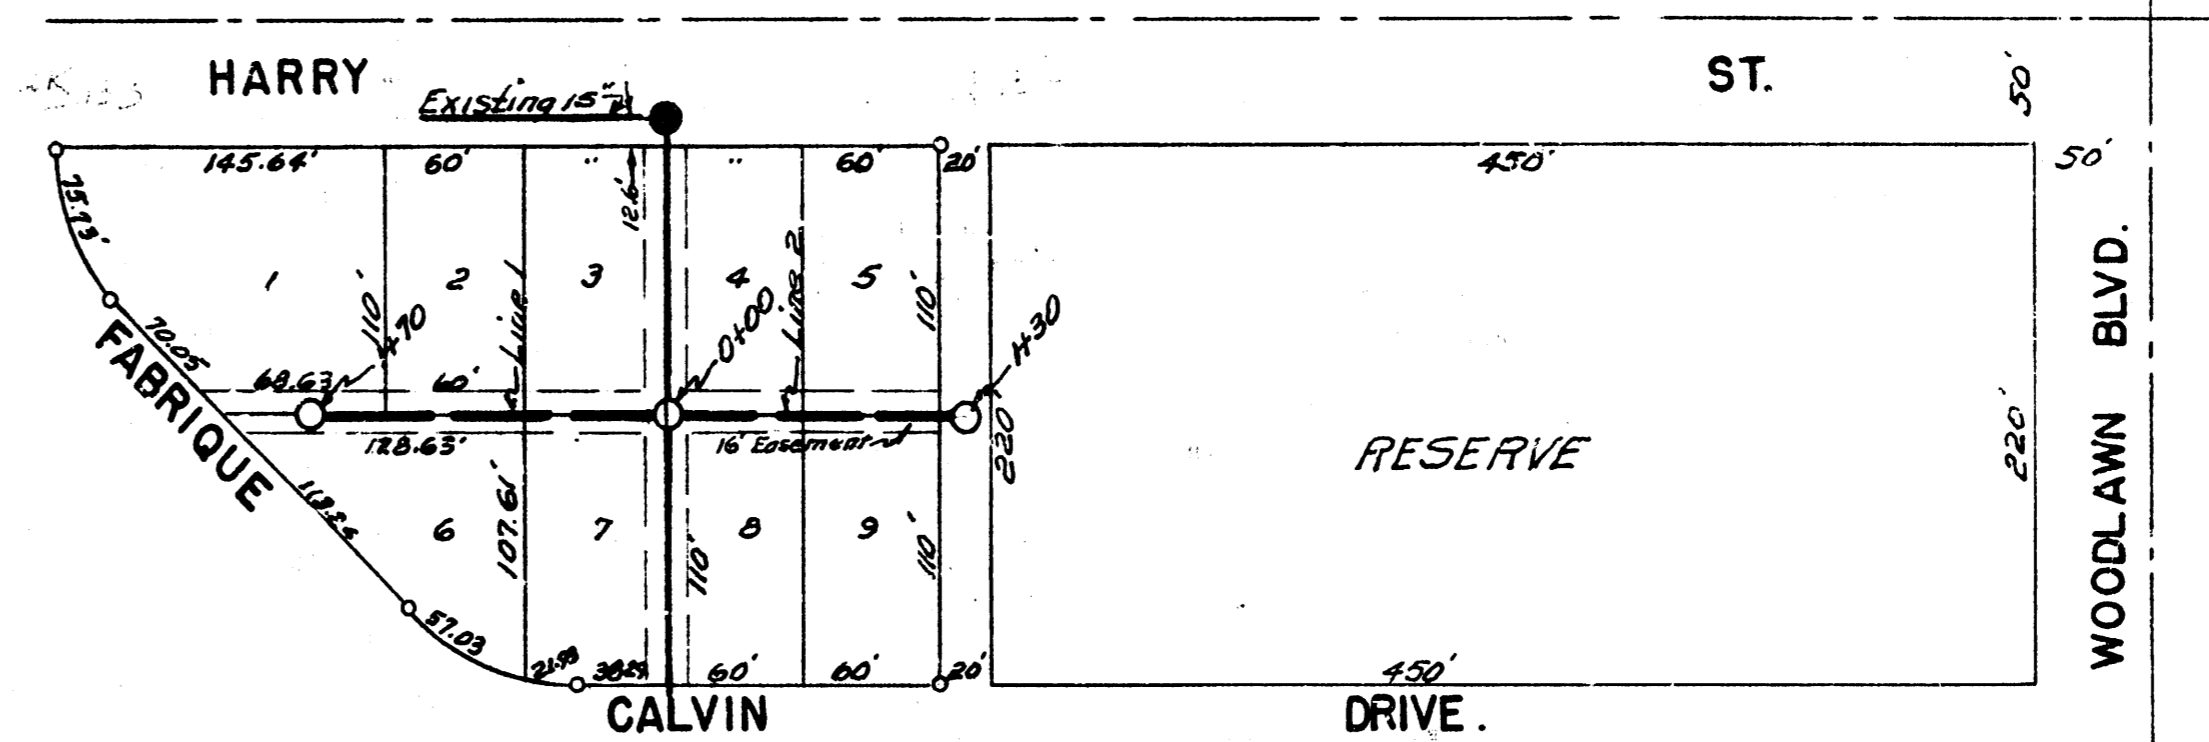


8-2-52
 L. McClain
 M-10
 Date
 Drawn by
 Checked by
 Book No.

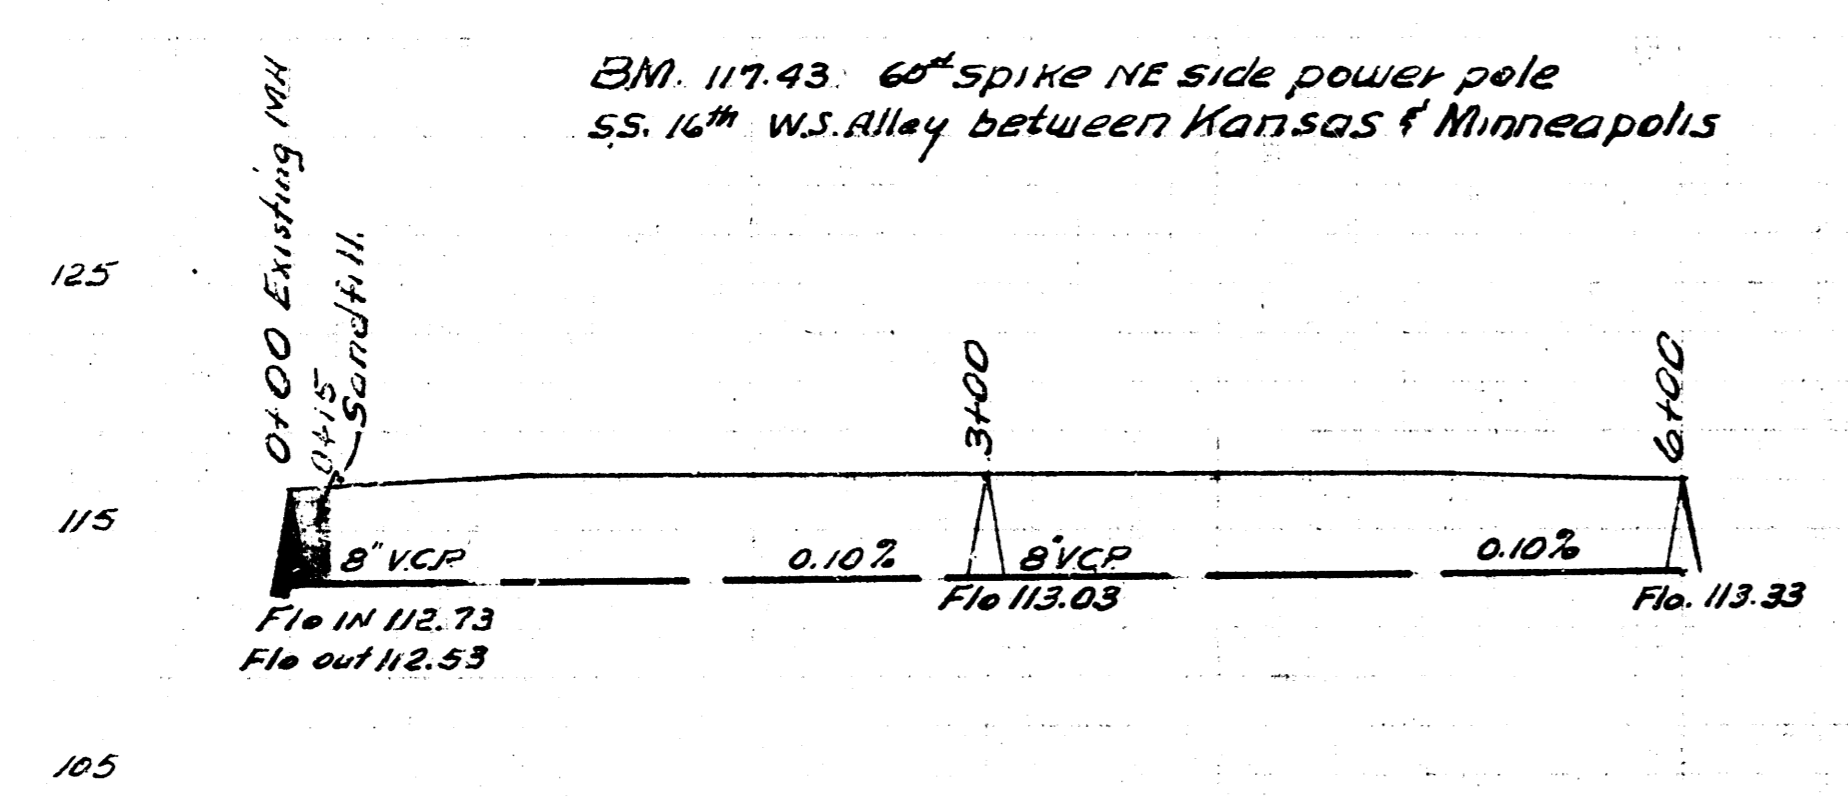

LAT 9 SUB. Y S.S. 12
 CITY OF WICHITA KANSAS
 L.R. WHITE CITY ENGINEER
 Proj No. C-22-67

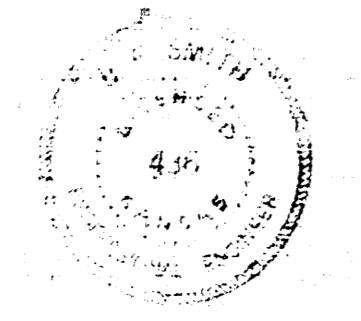

7-31-52
 L. McClain
 M-9
 Date
 Drawn by
 Checked by
 Book No.

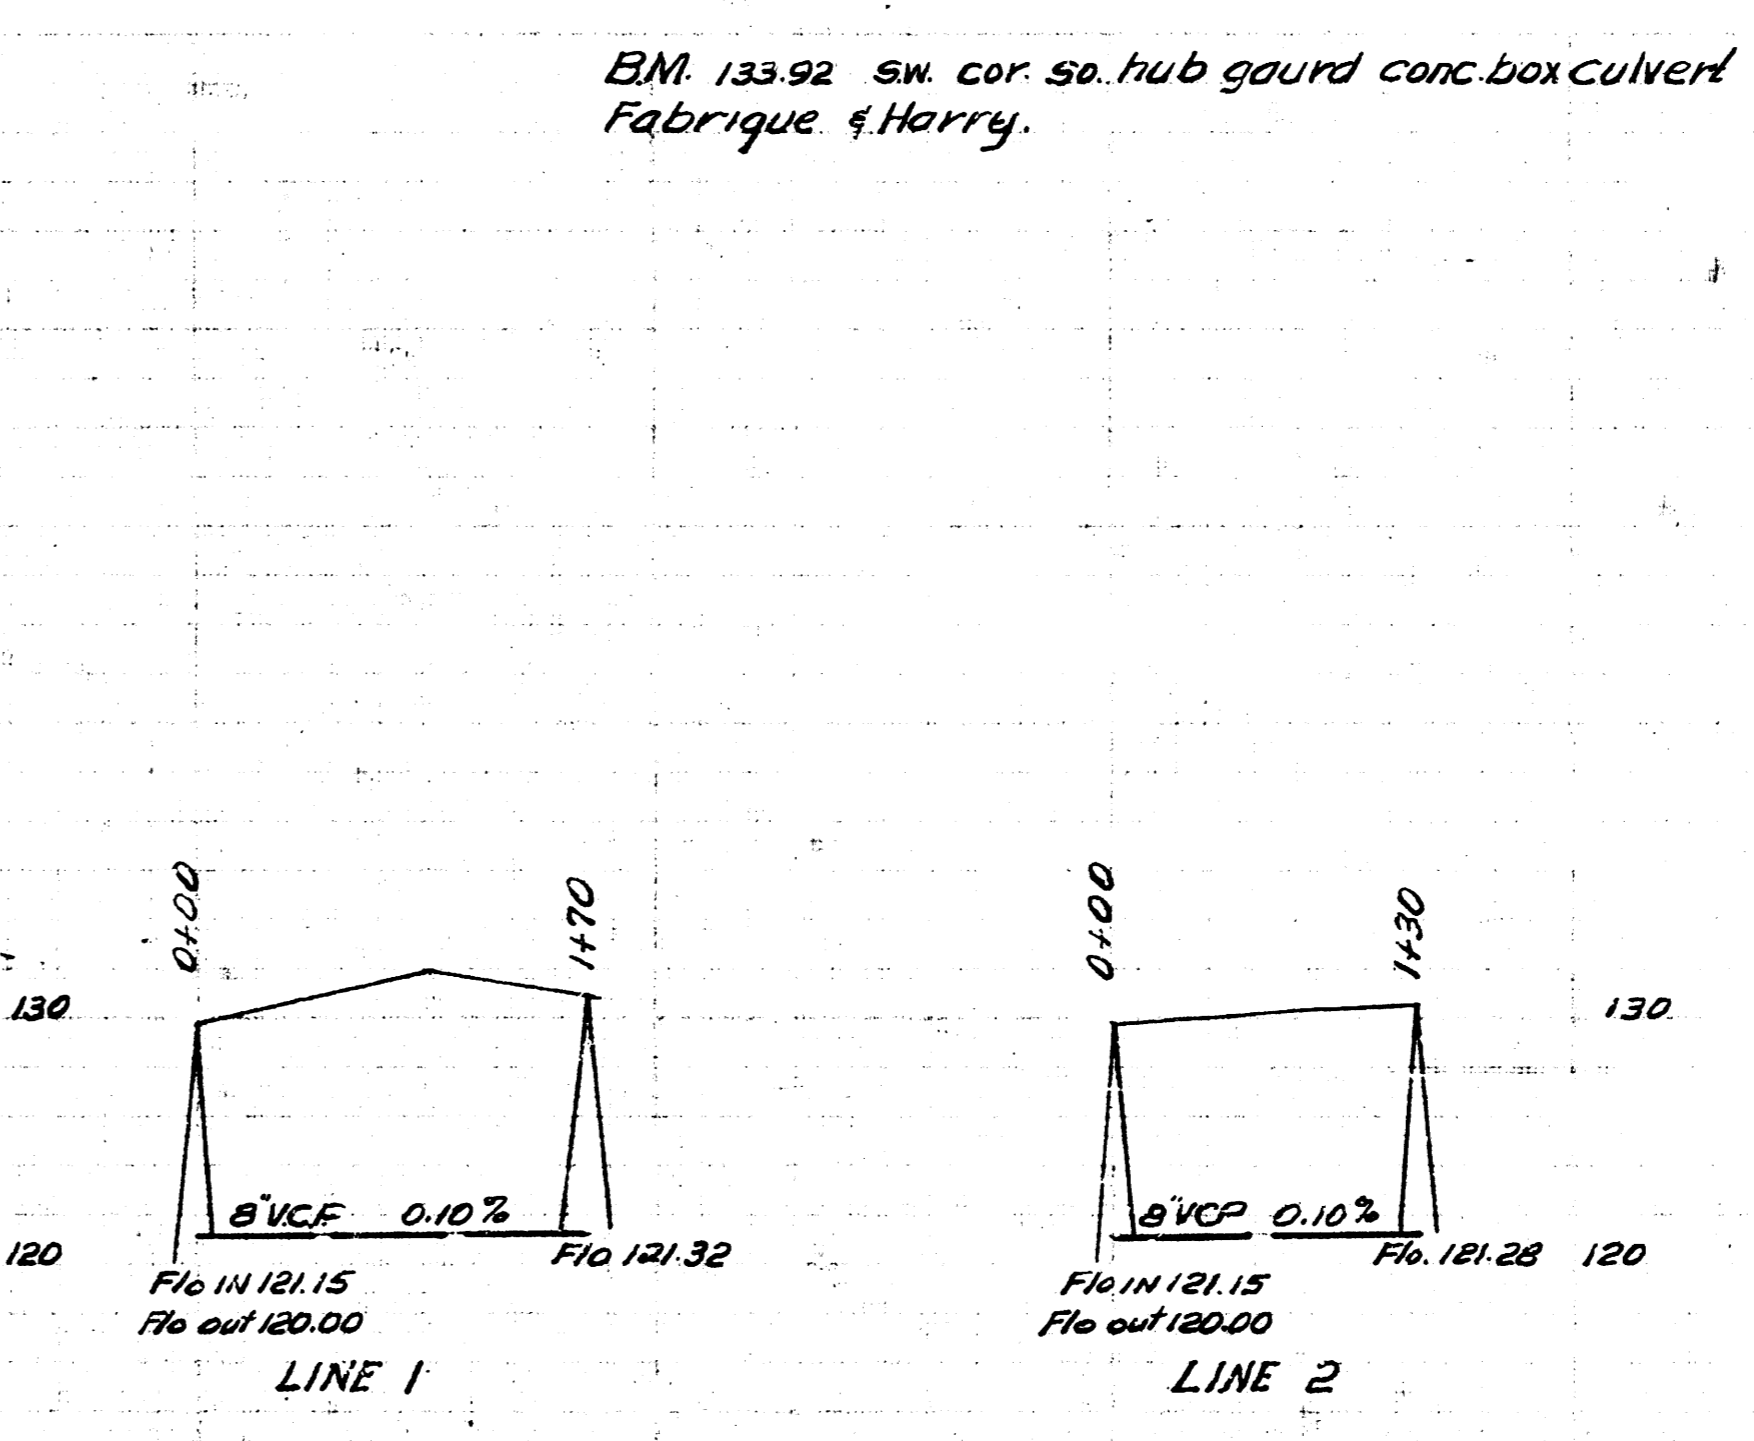

LAT 7 SUB 2 WIS.
 CITY OF WICHITA KANSAS
 L.R. WHITE CITY ENGINEER
 Proj No. C-22-56

