




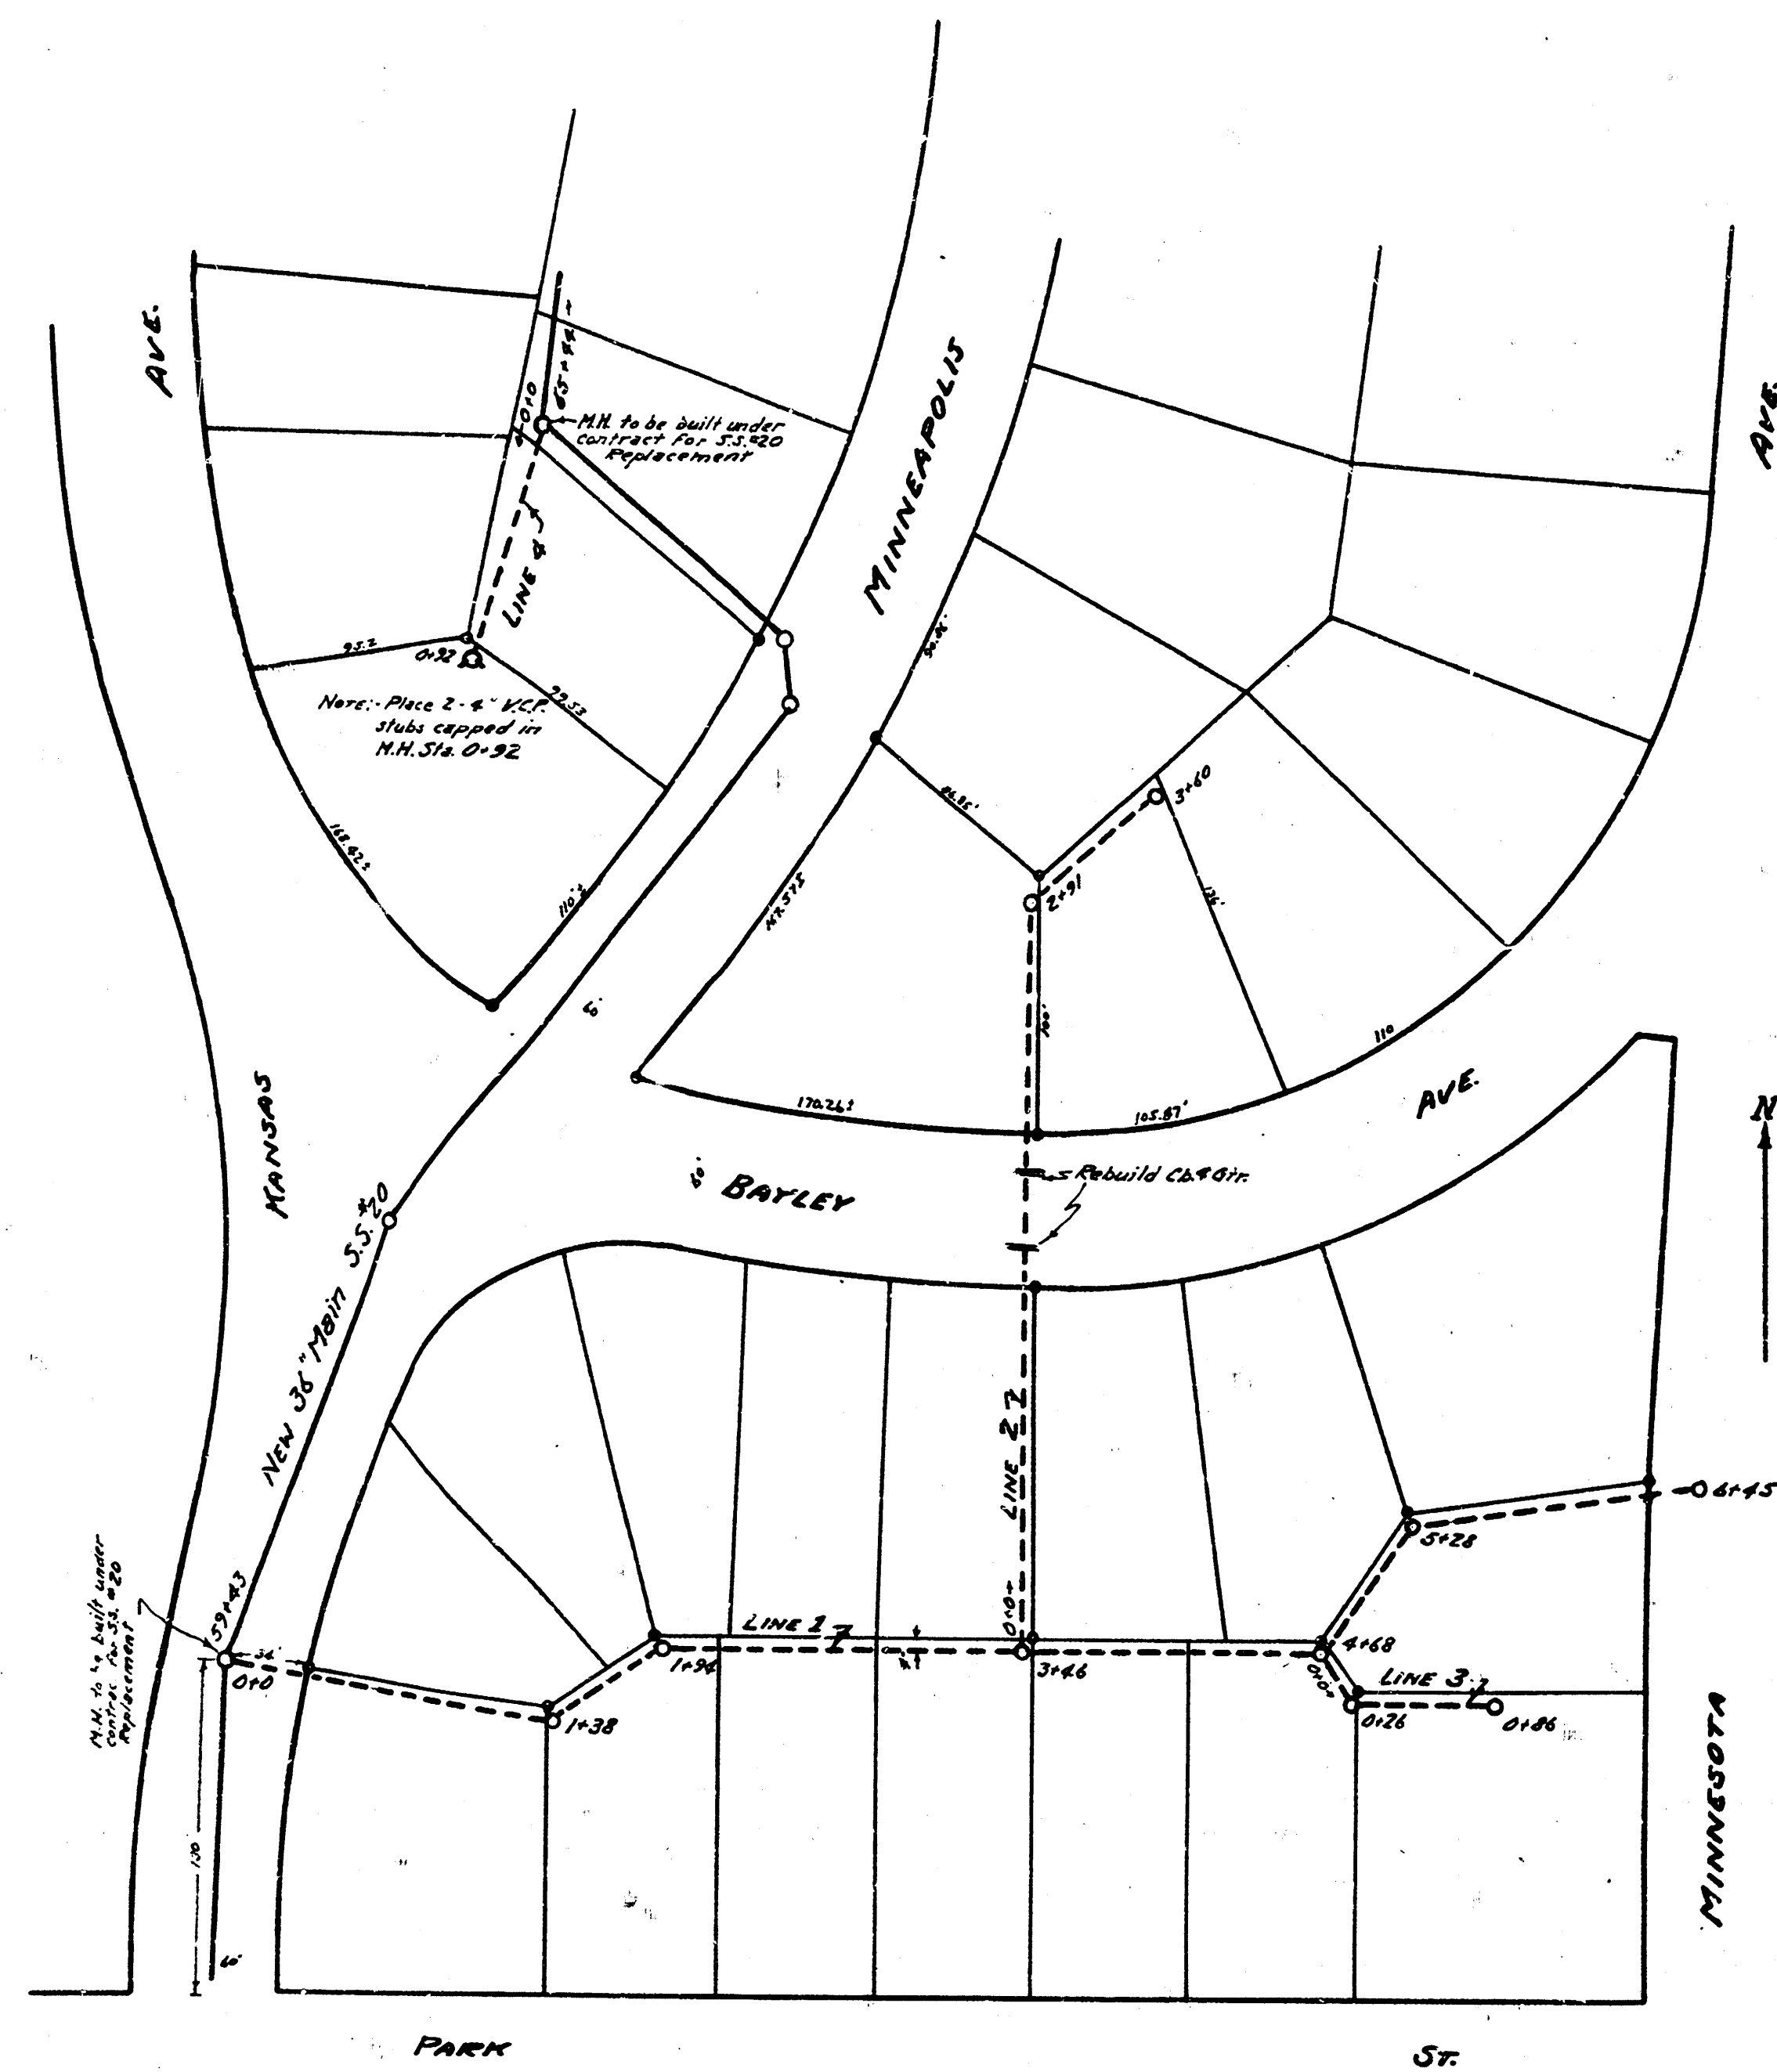

LATERAL 16 S.S. #20

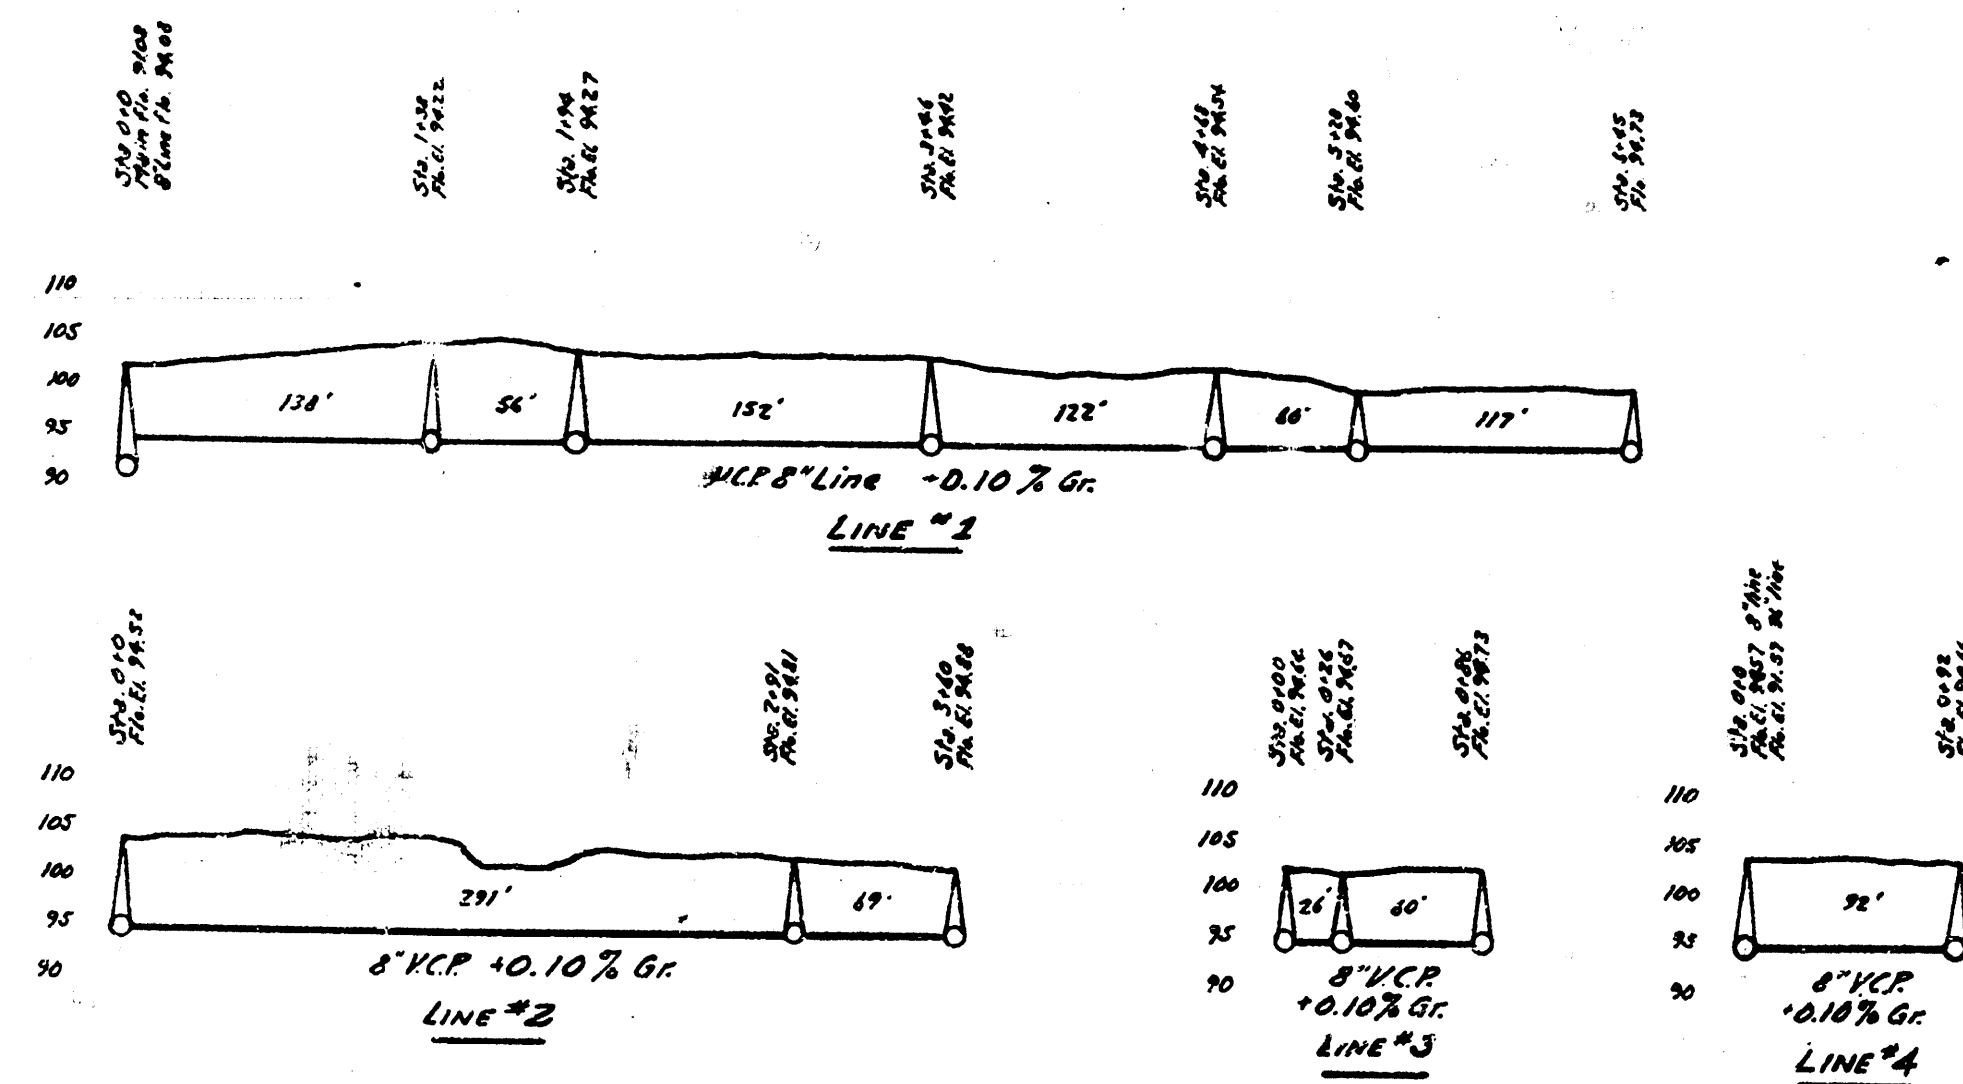

B.M. Elev. 102.16 "Can S. end curb radius SE. cor. Kansas & Park

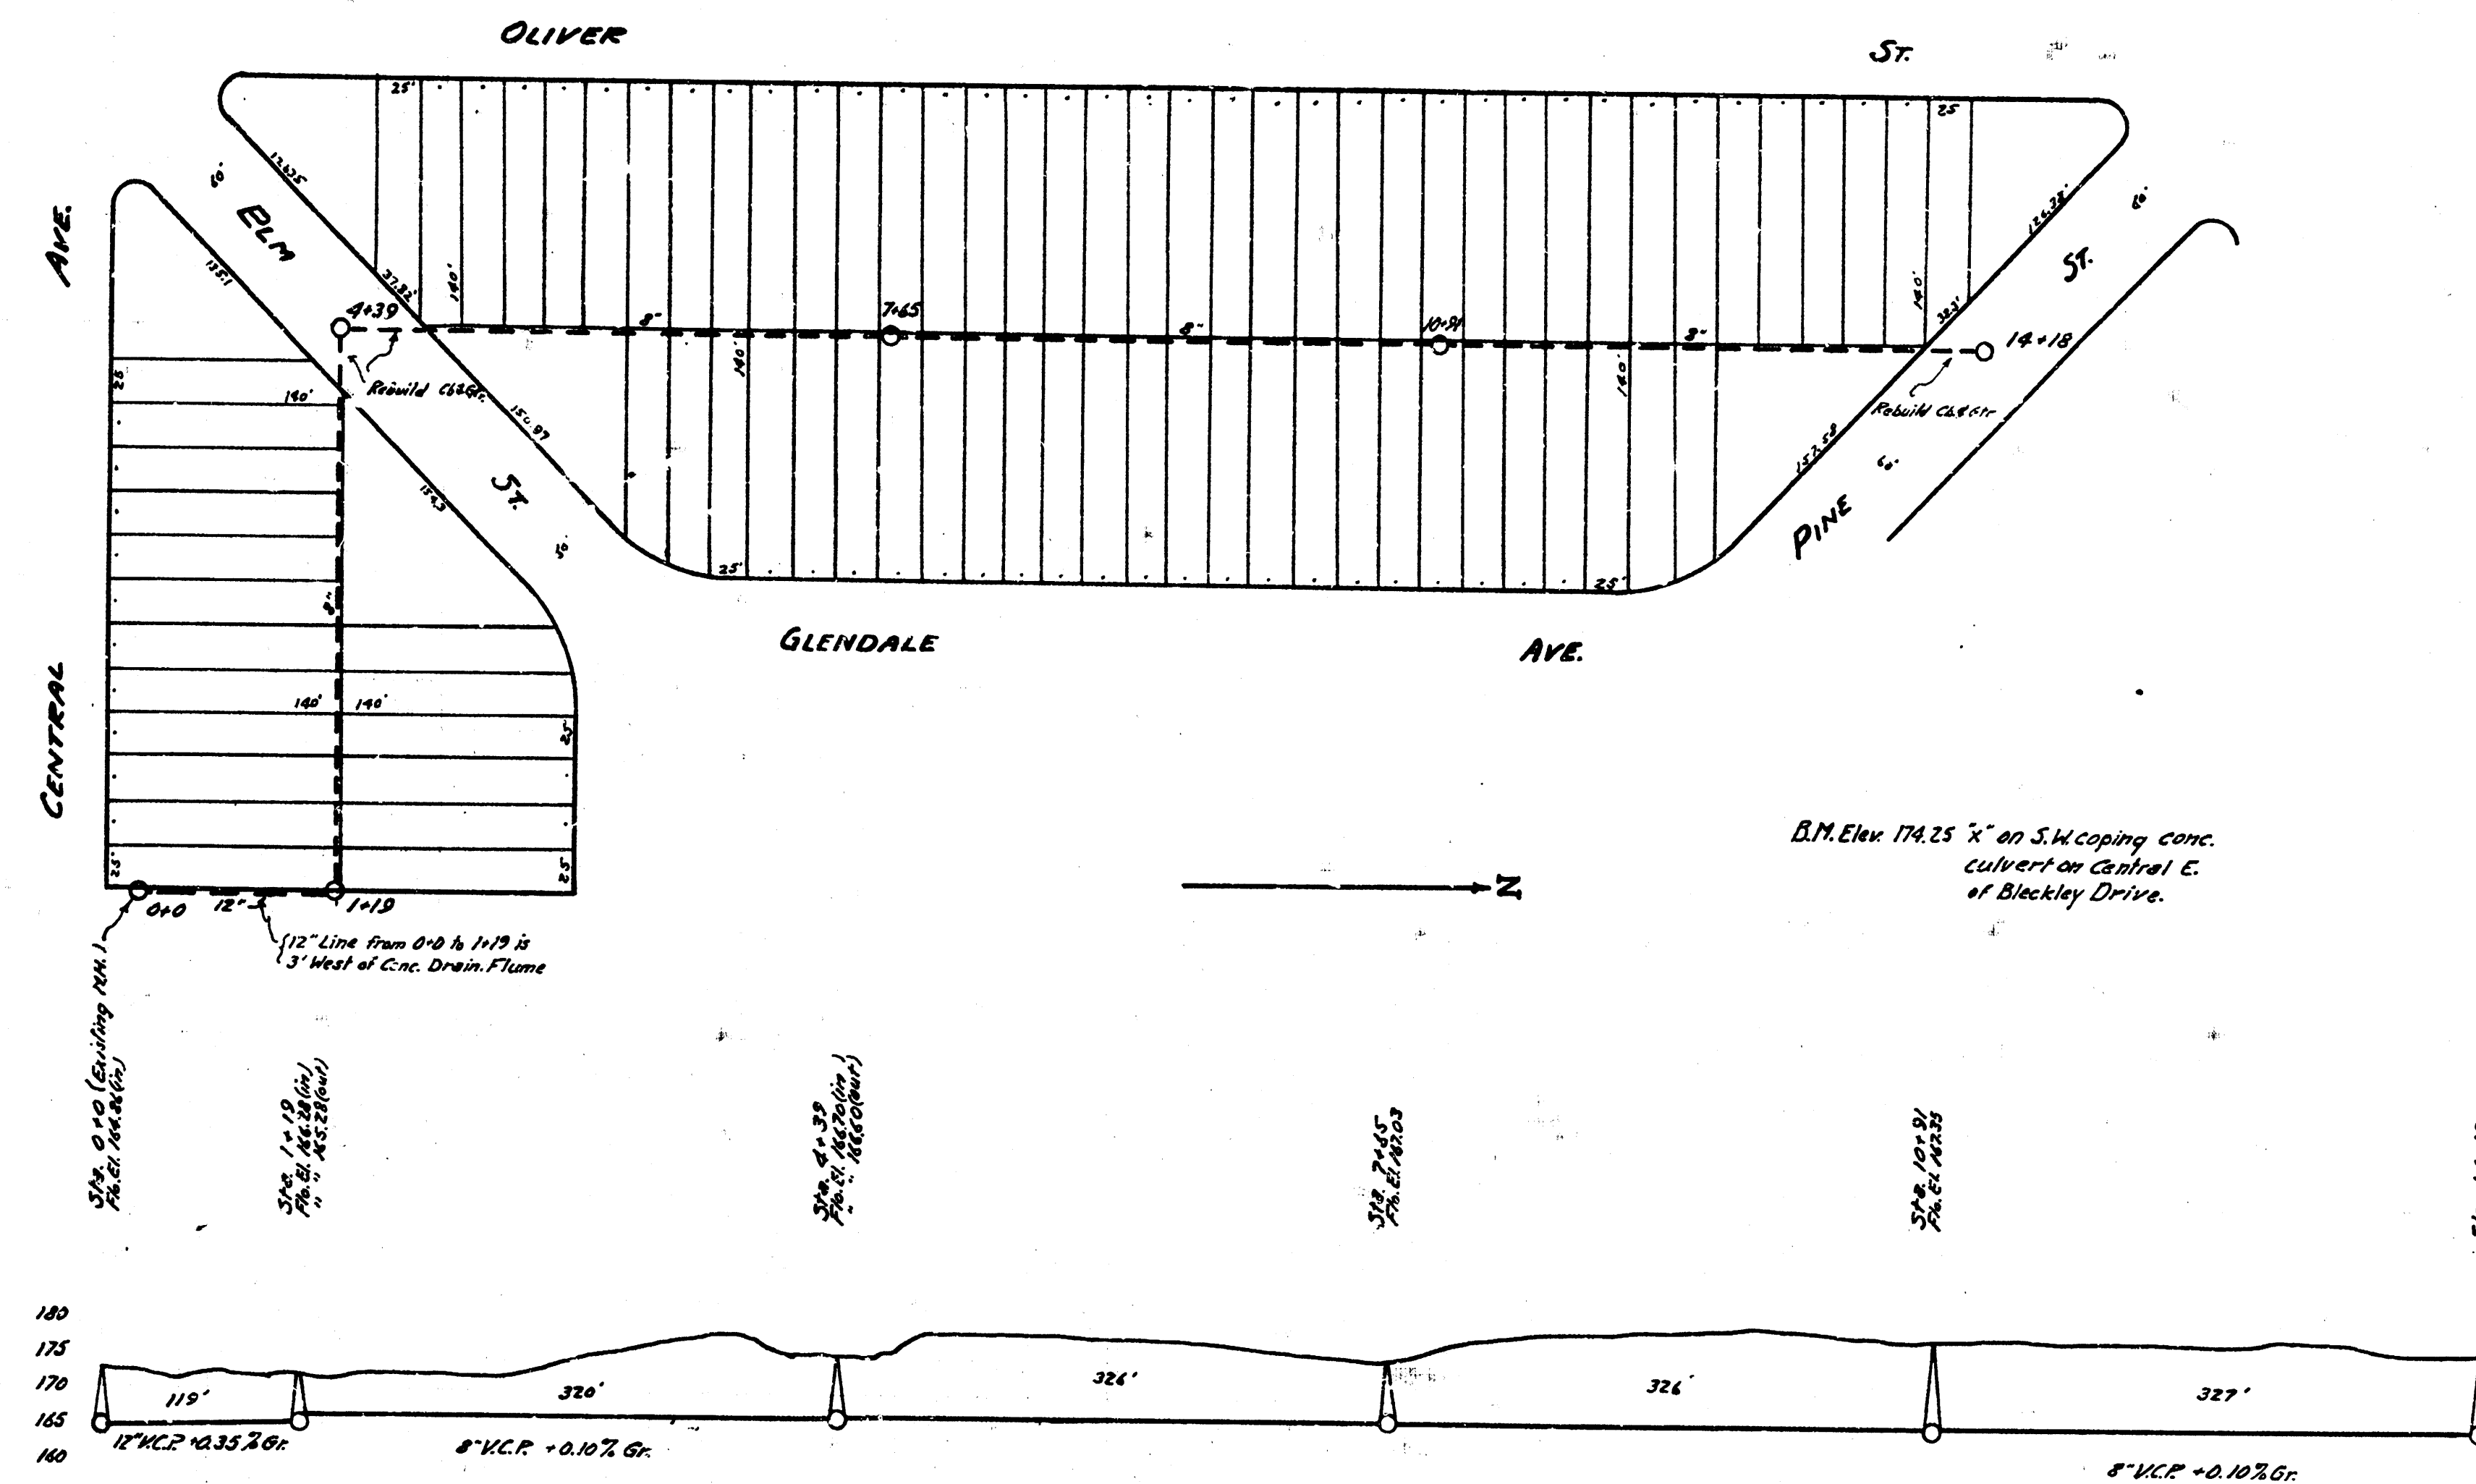

LAT. Q DIST. 6 S.S. #12

ENGINEERING DEPARTMENT
CITY OF WICHITA, KANSAS
PL. BROCKWAY - CITY ENGINEER
MAY 1928 SCALE 1" = 80' DRAWN BY: H