


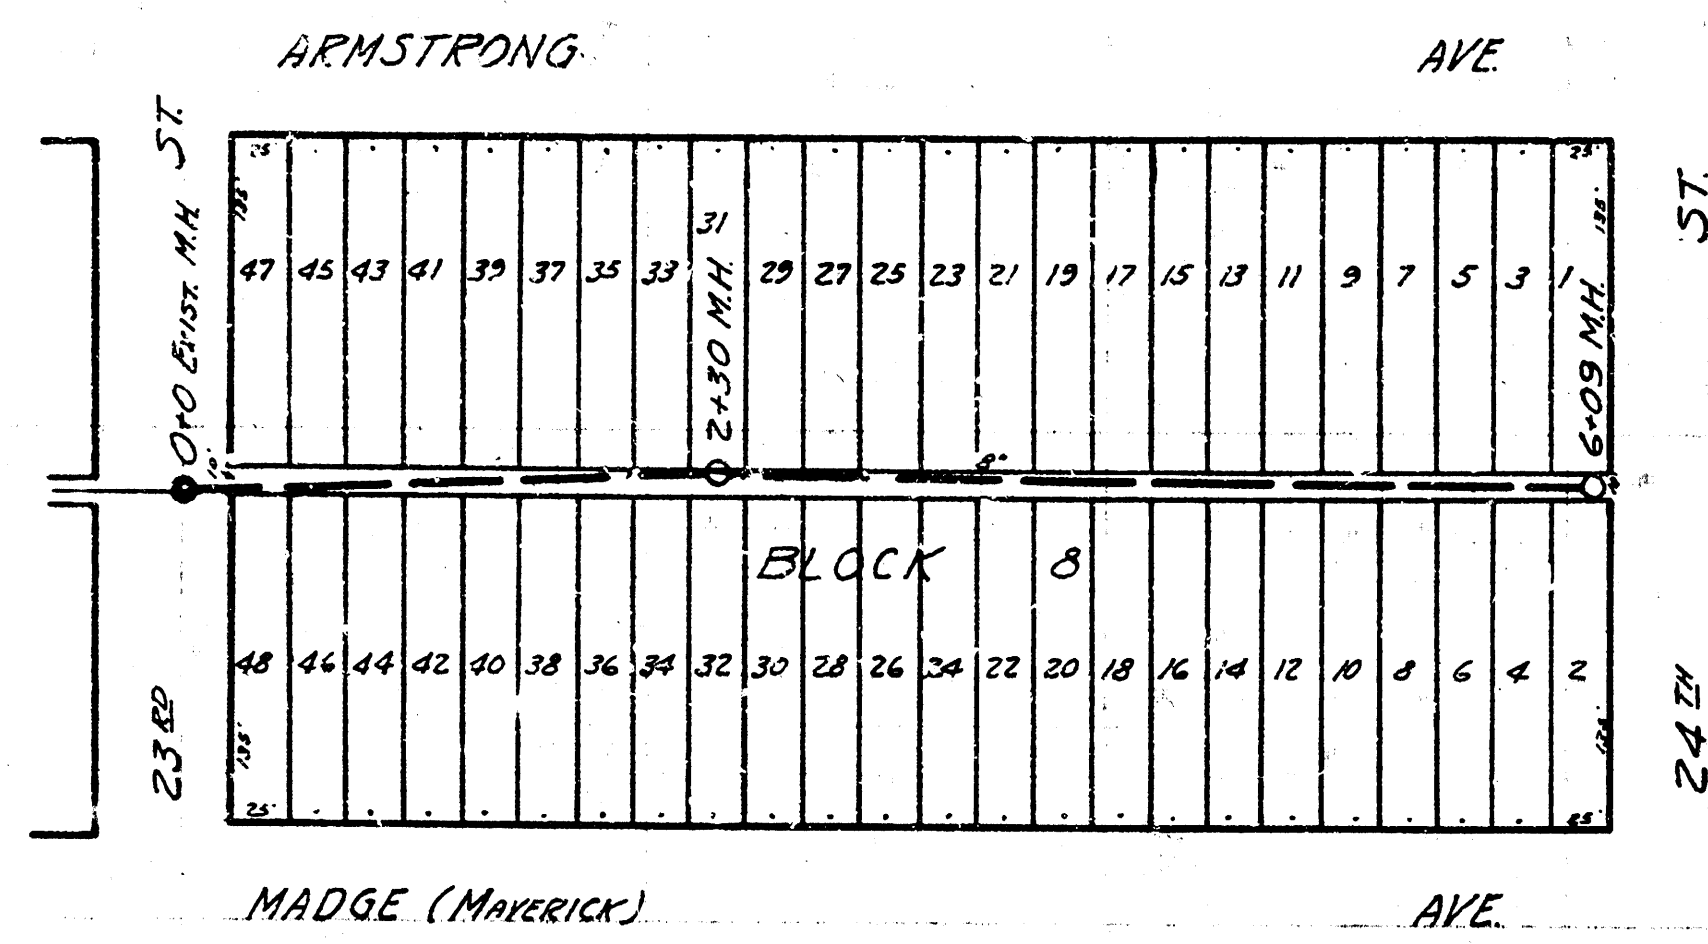
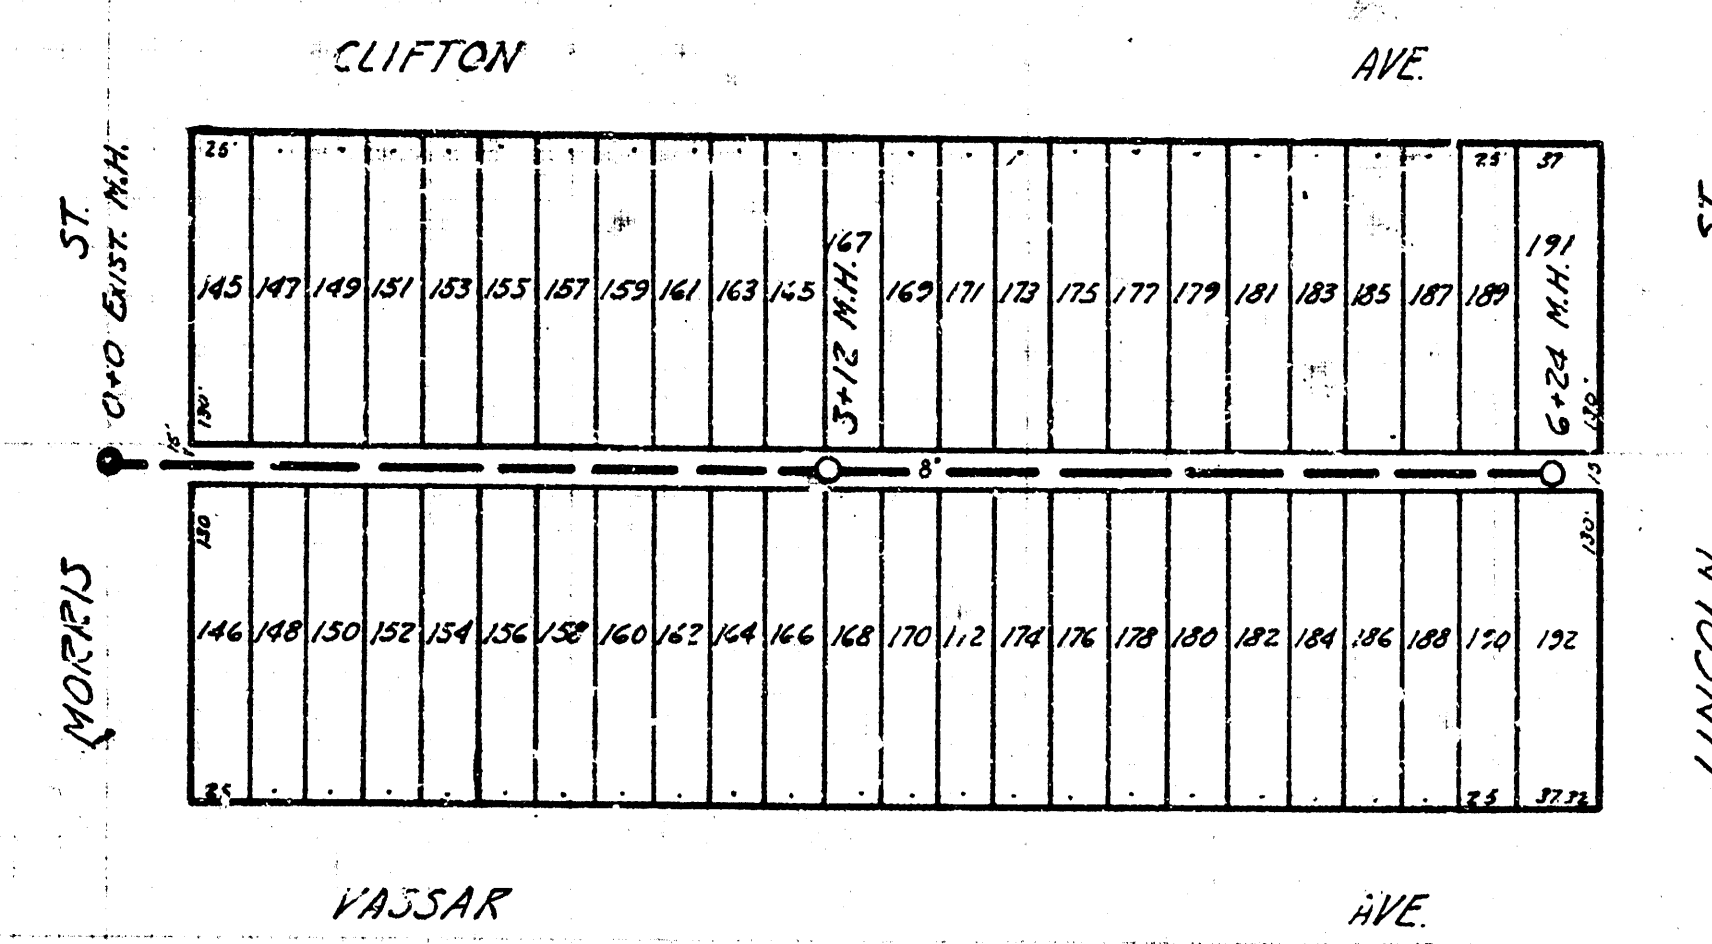


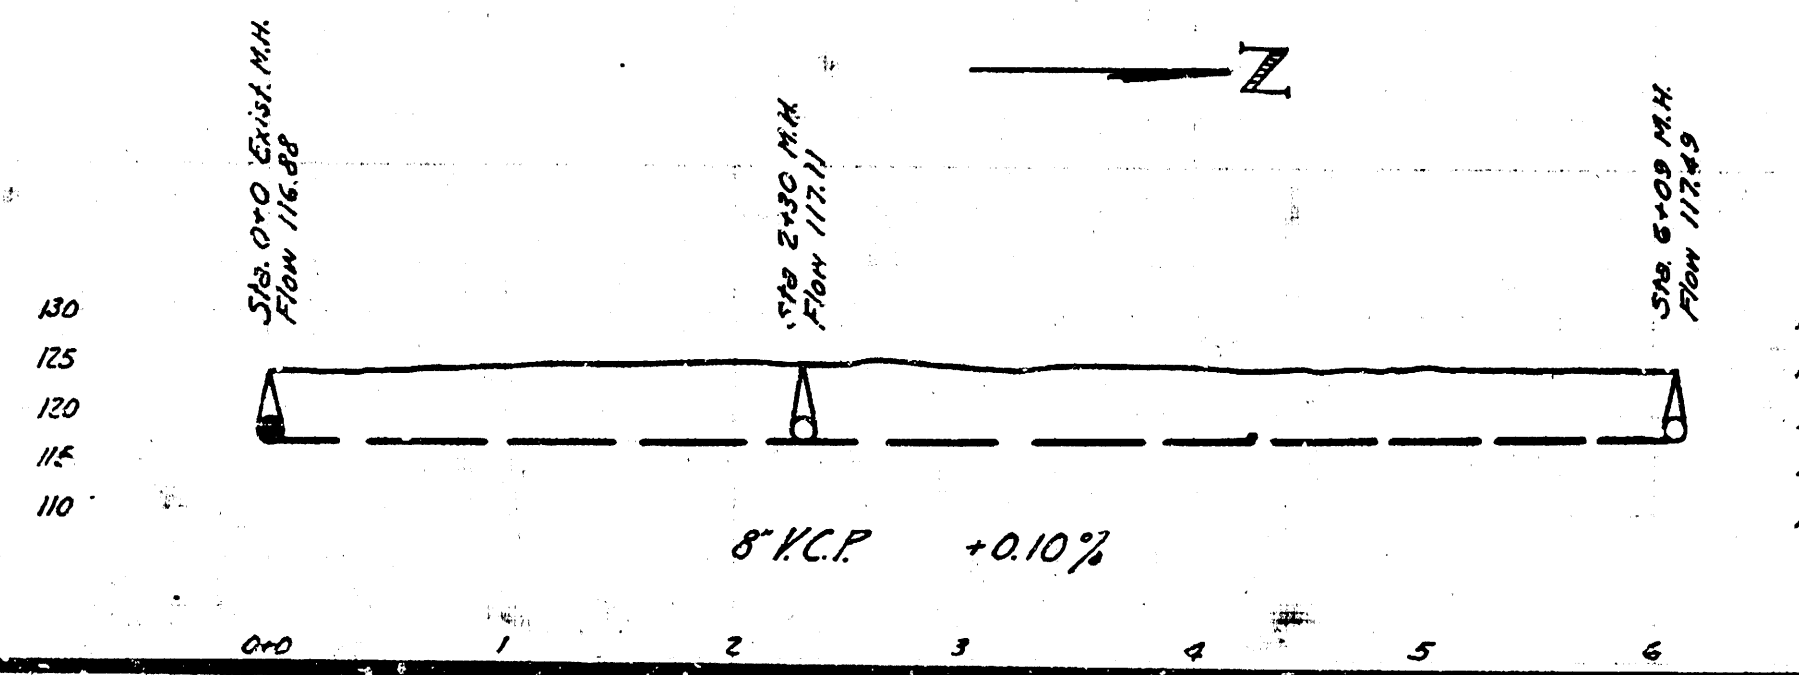


LAT. N. DIST. T. S.S. #20
PROJECT C 26-16

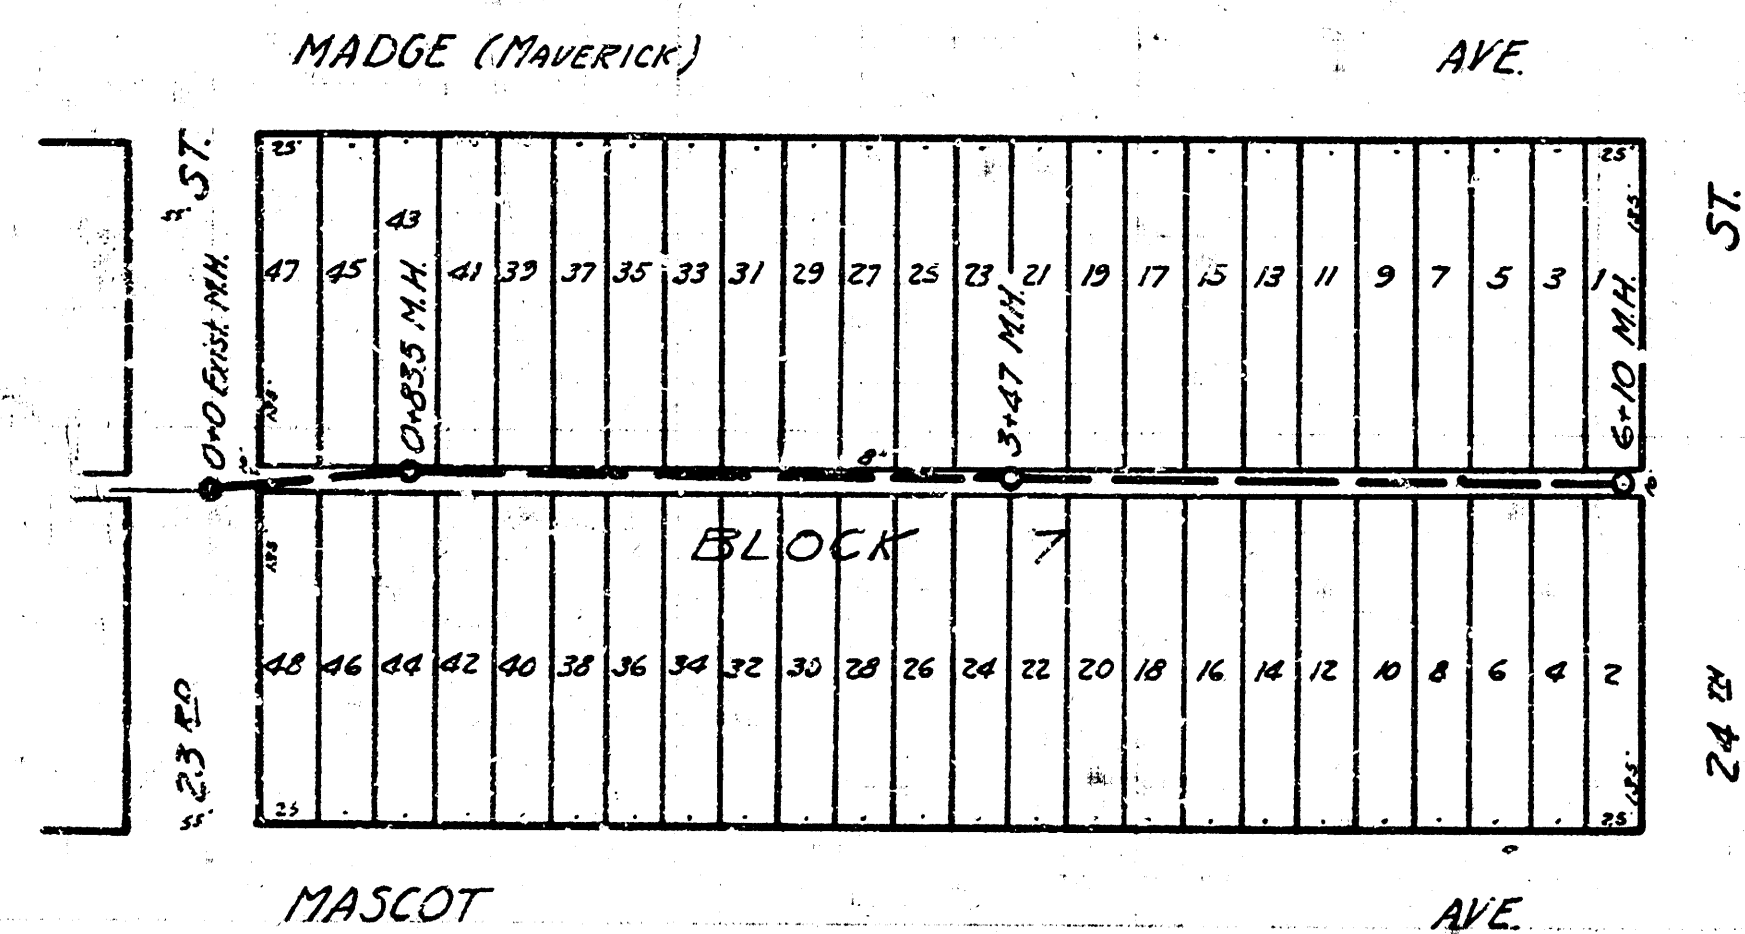


LAT. 7, DIST. 6, S.S. #12
PROJECT C 26-22

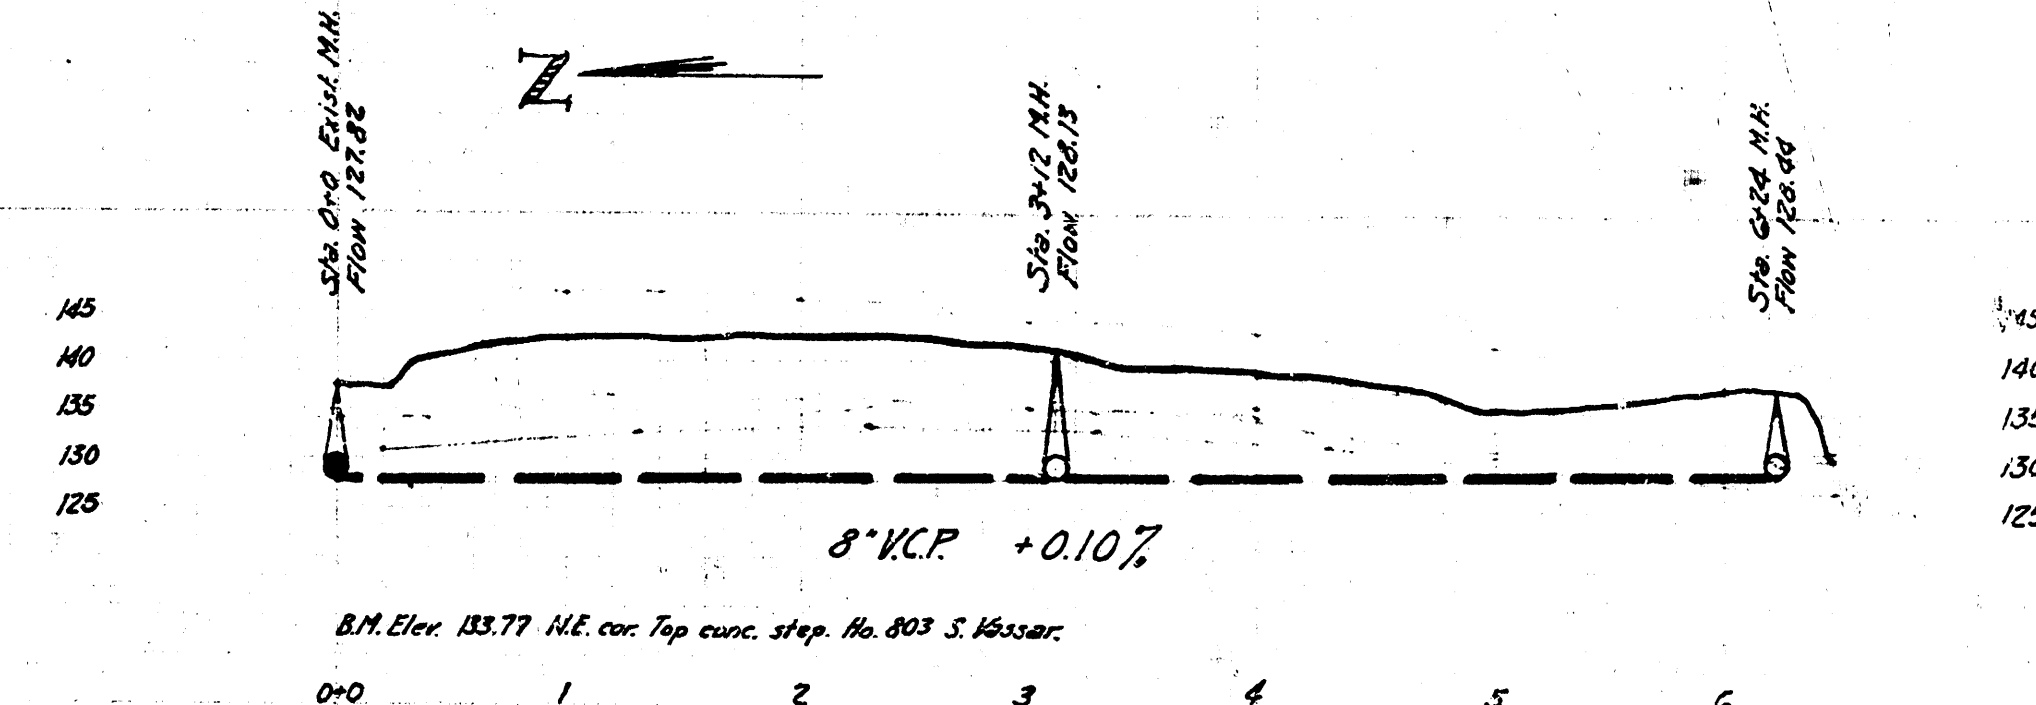


LAT. M. DIST. T. S.S. #20
PROJECT C 26-14

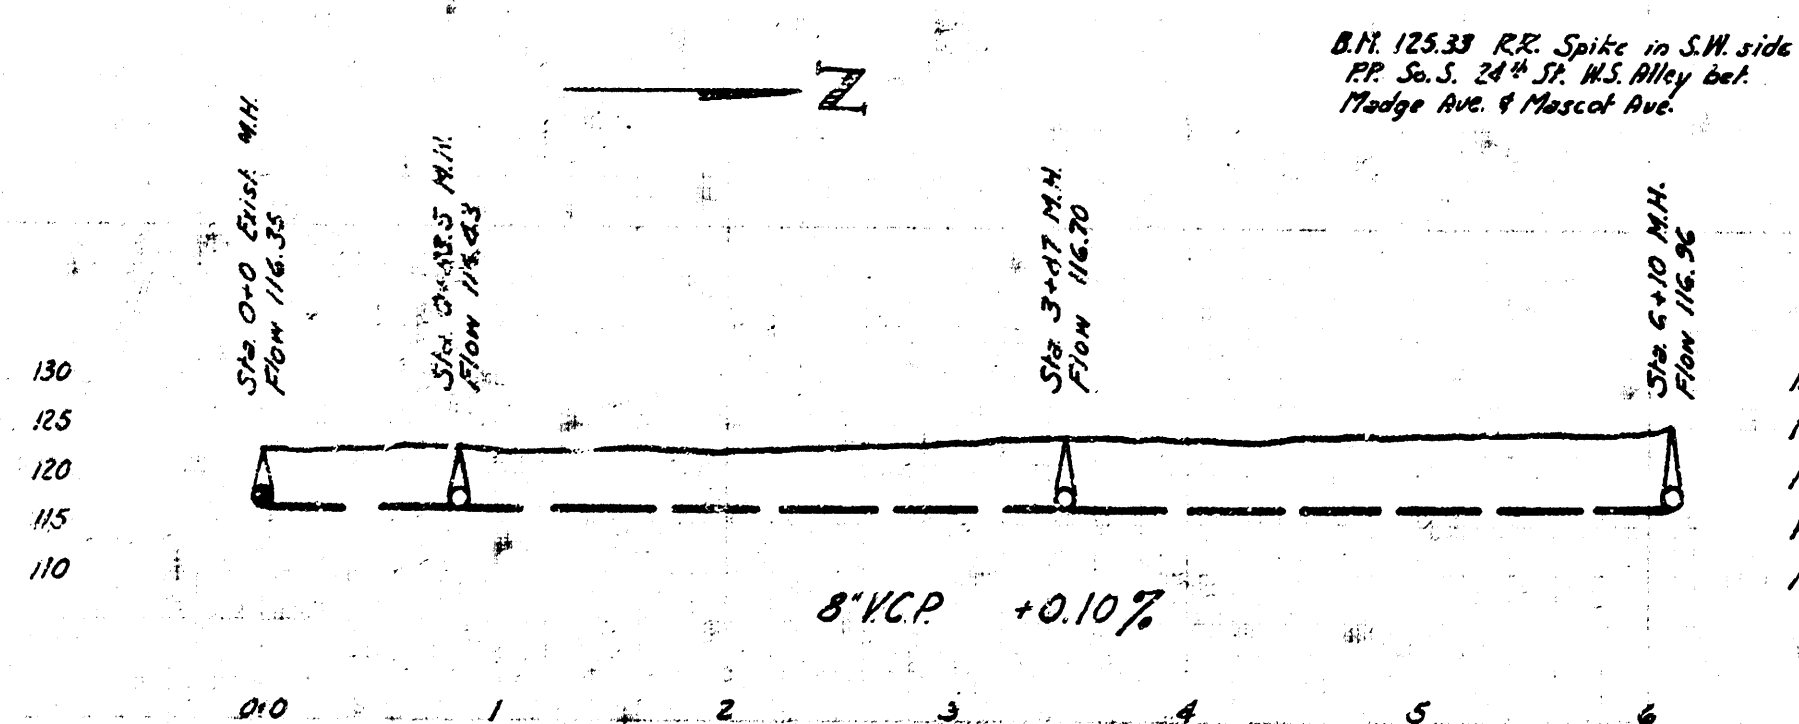

B.M. Elev. 122.34 Spike in elm tree on S.S. 20th St. & 1st E. Pennsylvania Ave.

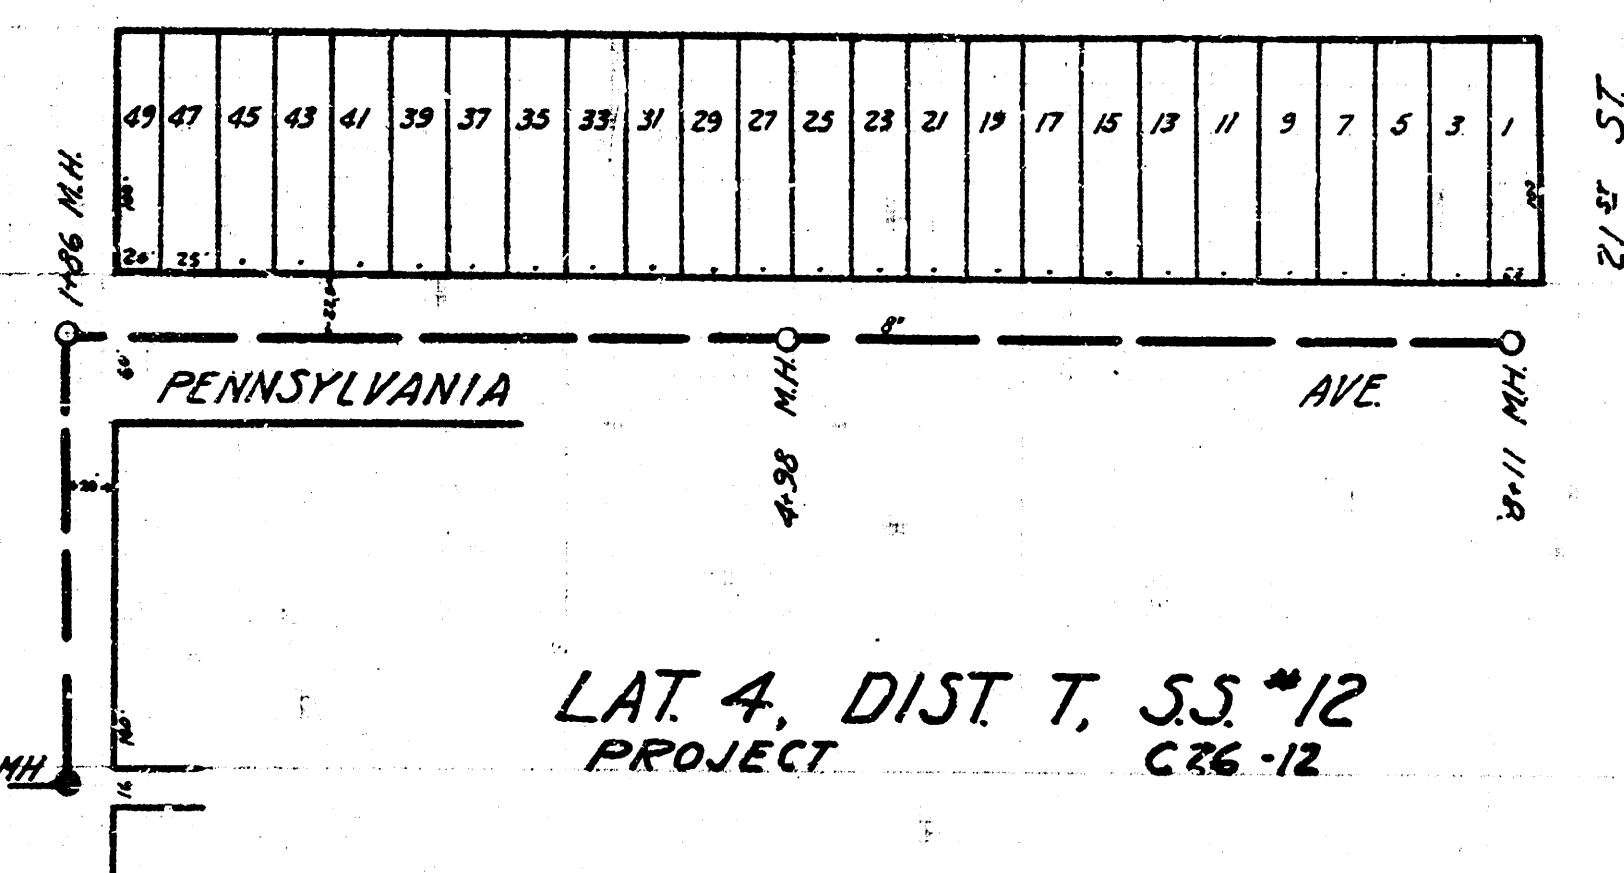

LAT. 4, DIST. T. S.S. #12
PROJECT C 26-12

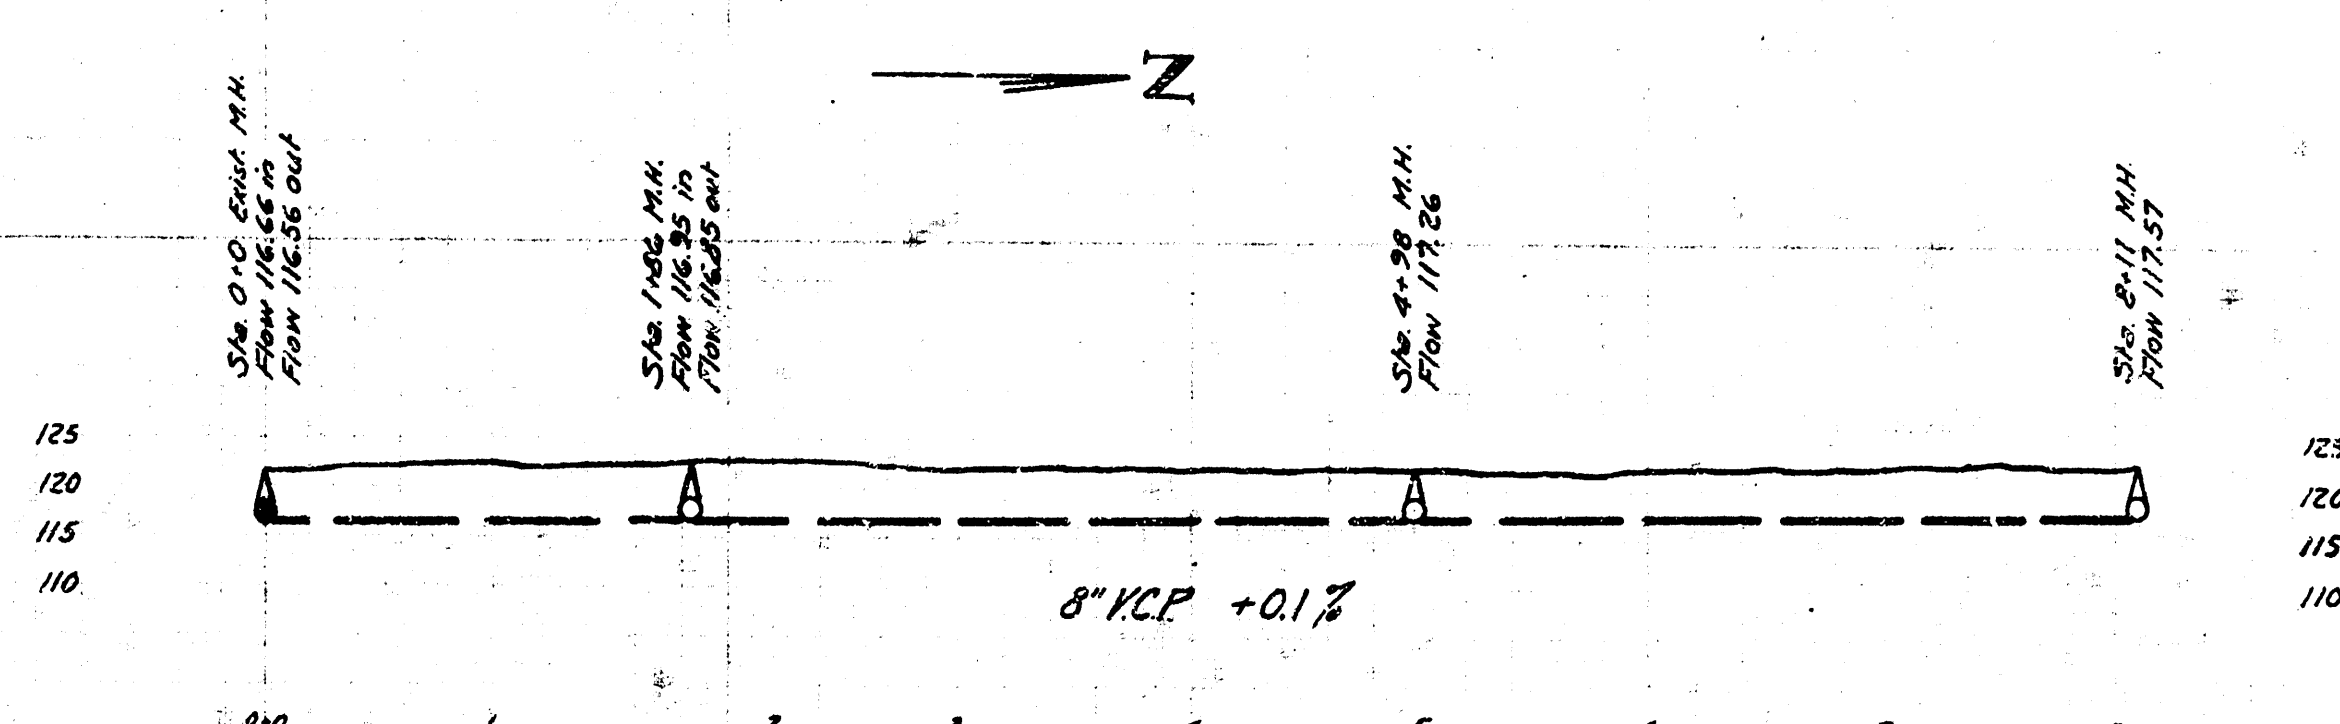

CITY OF WICHITA, KANSAS
DEPARTMENT OF PUBLIC WORKS
ENGINEERING DIVISION
L. K. WHITE, CITY ENGINEER
JUNE 1946