
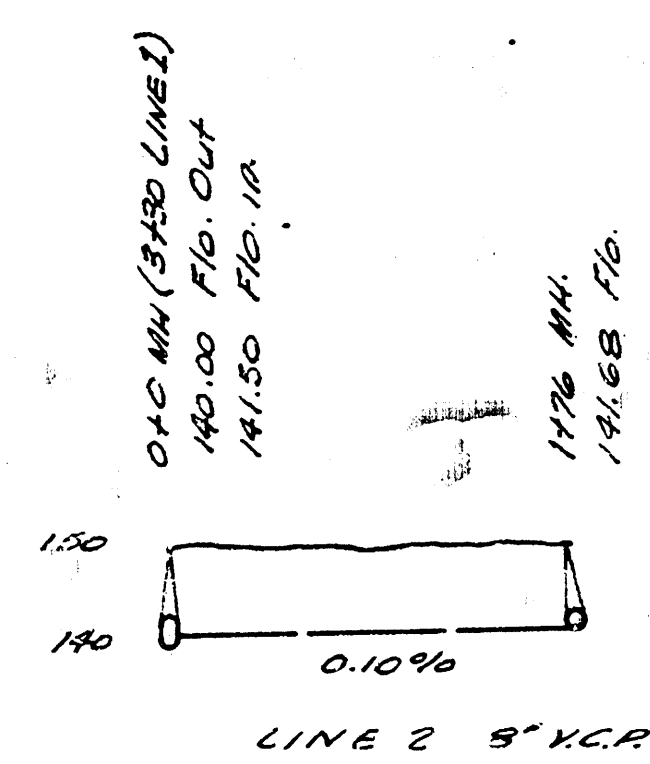
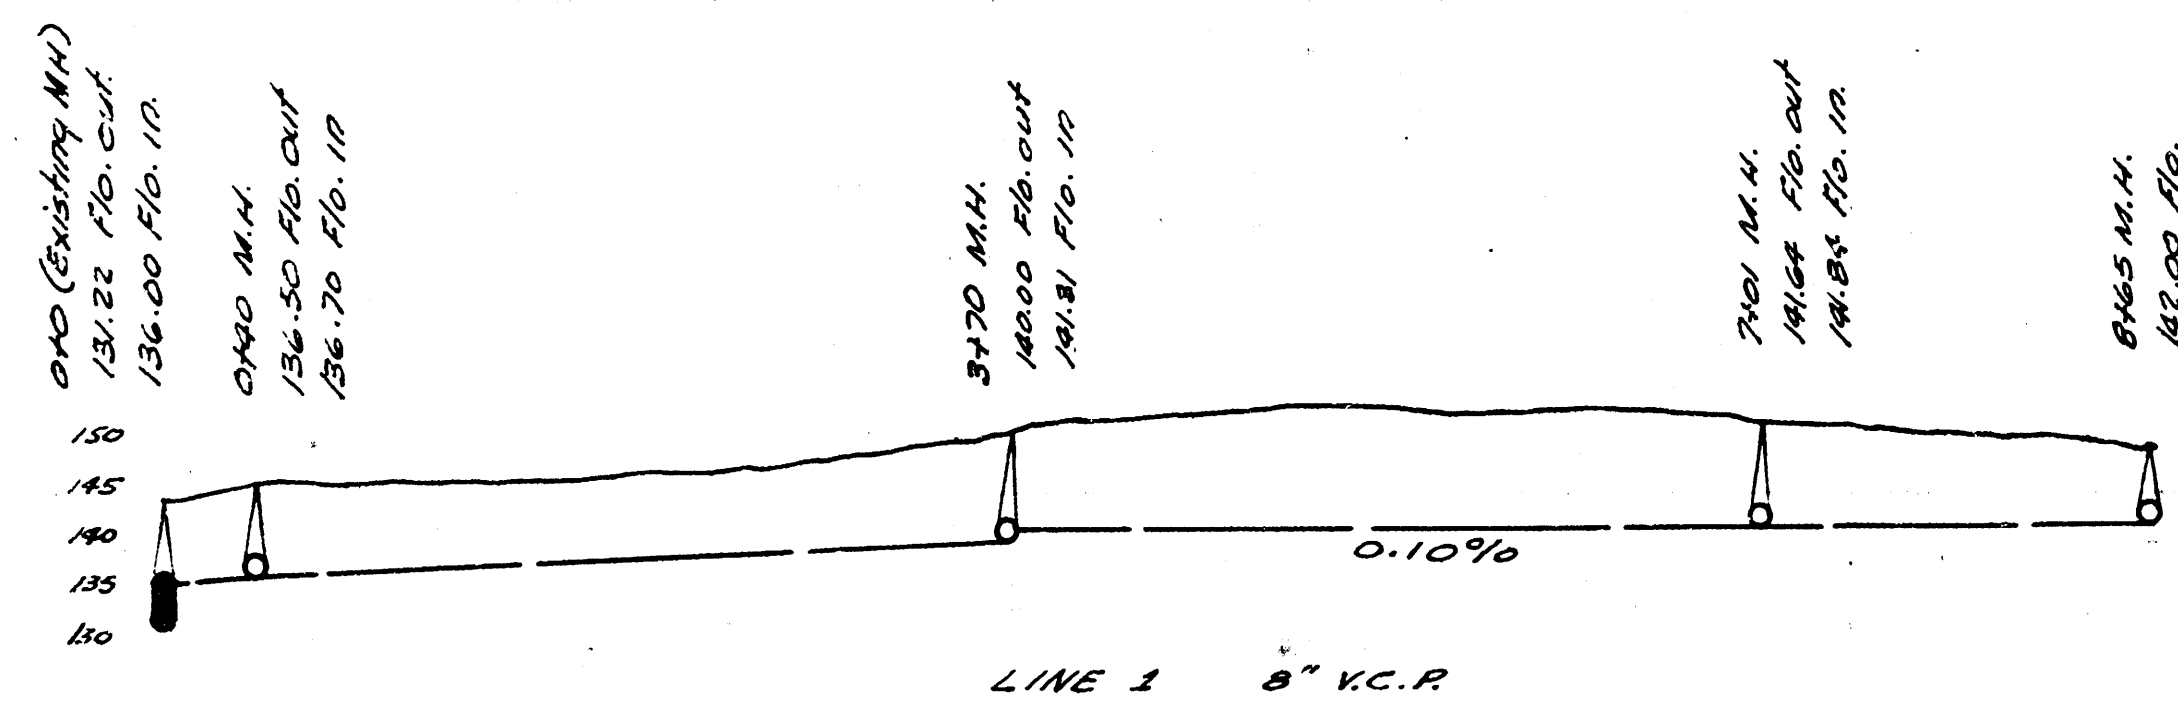


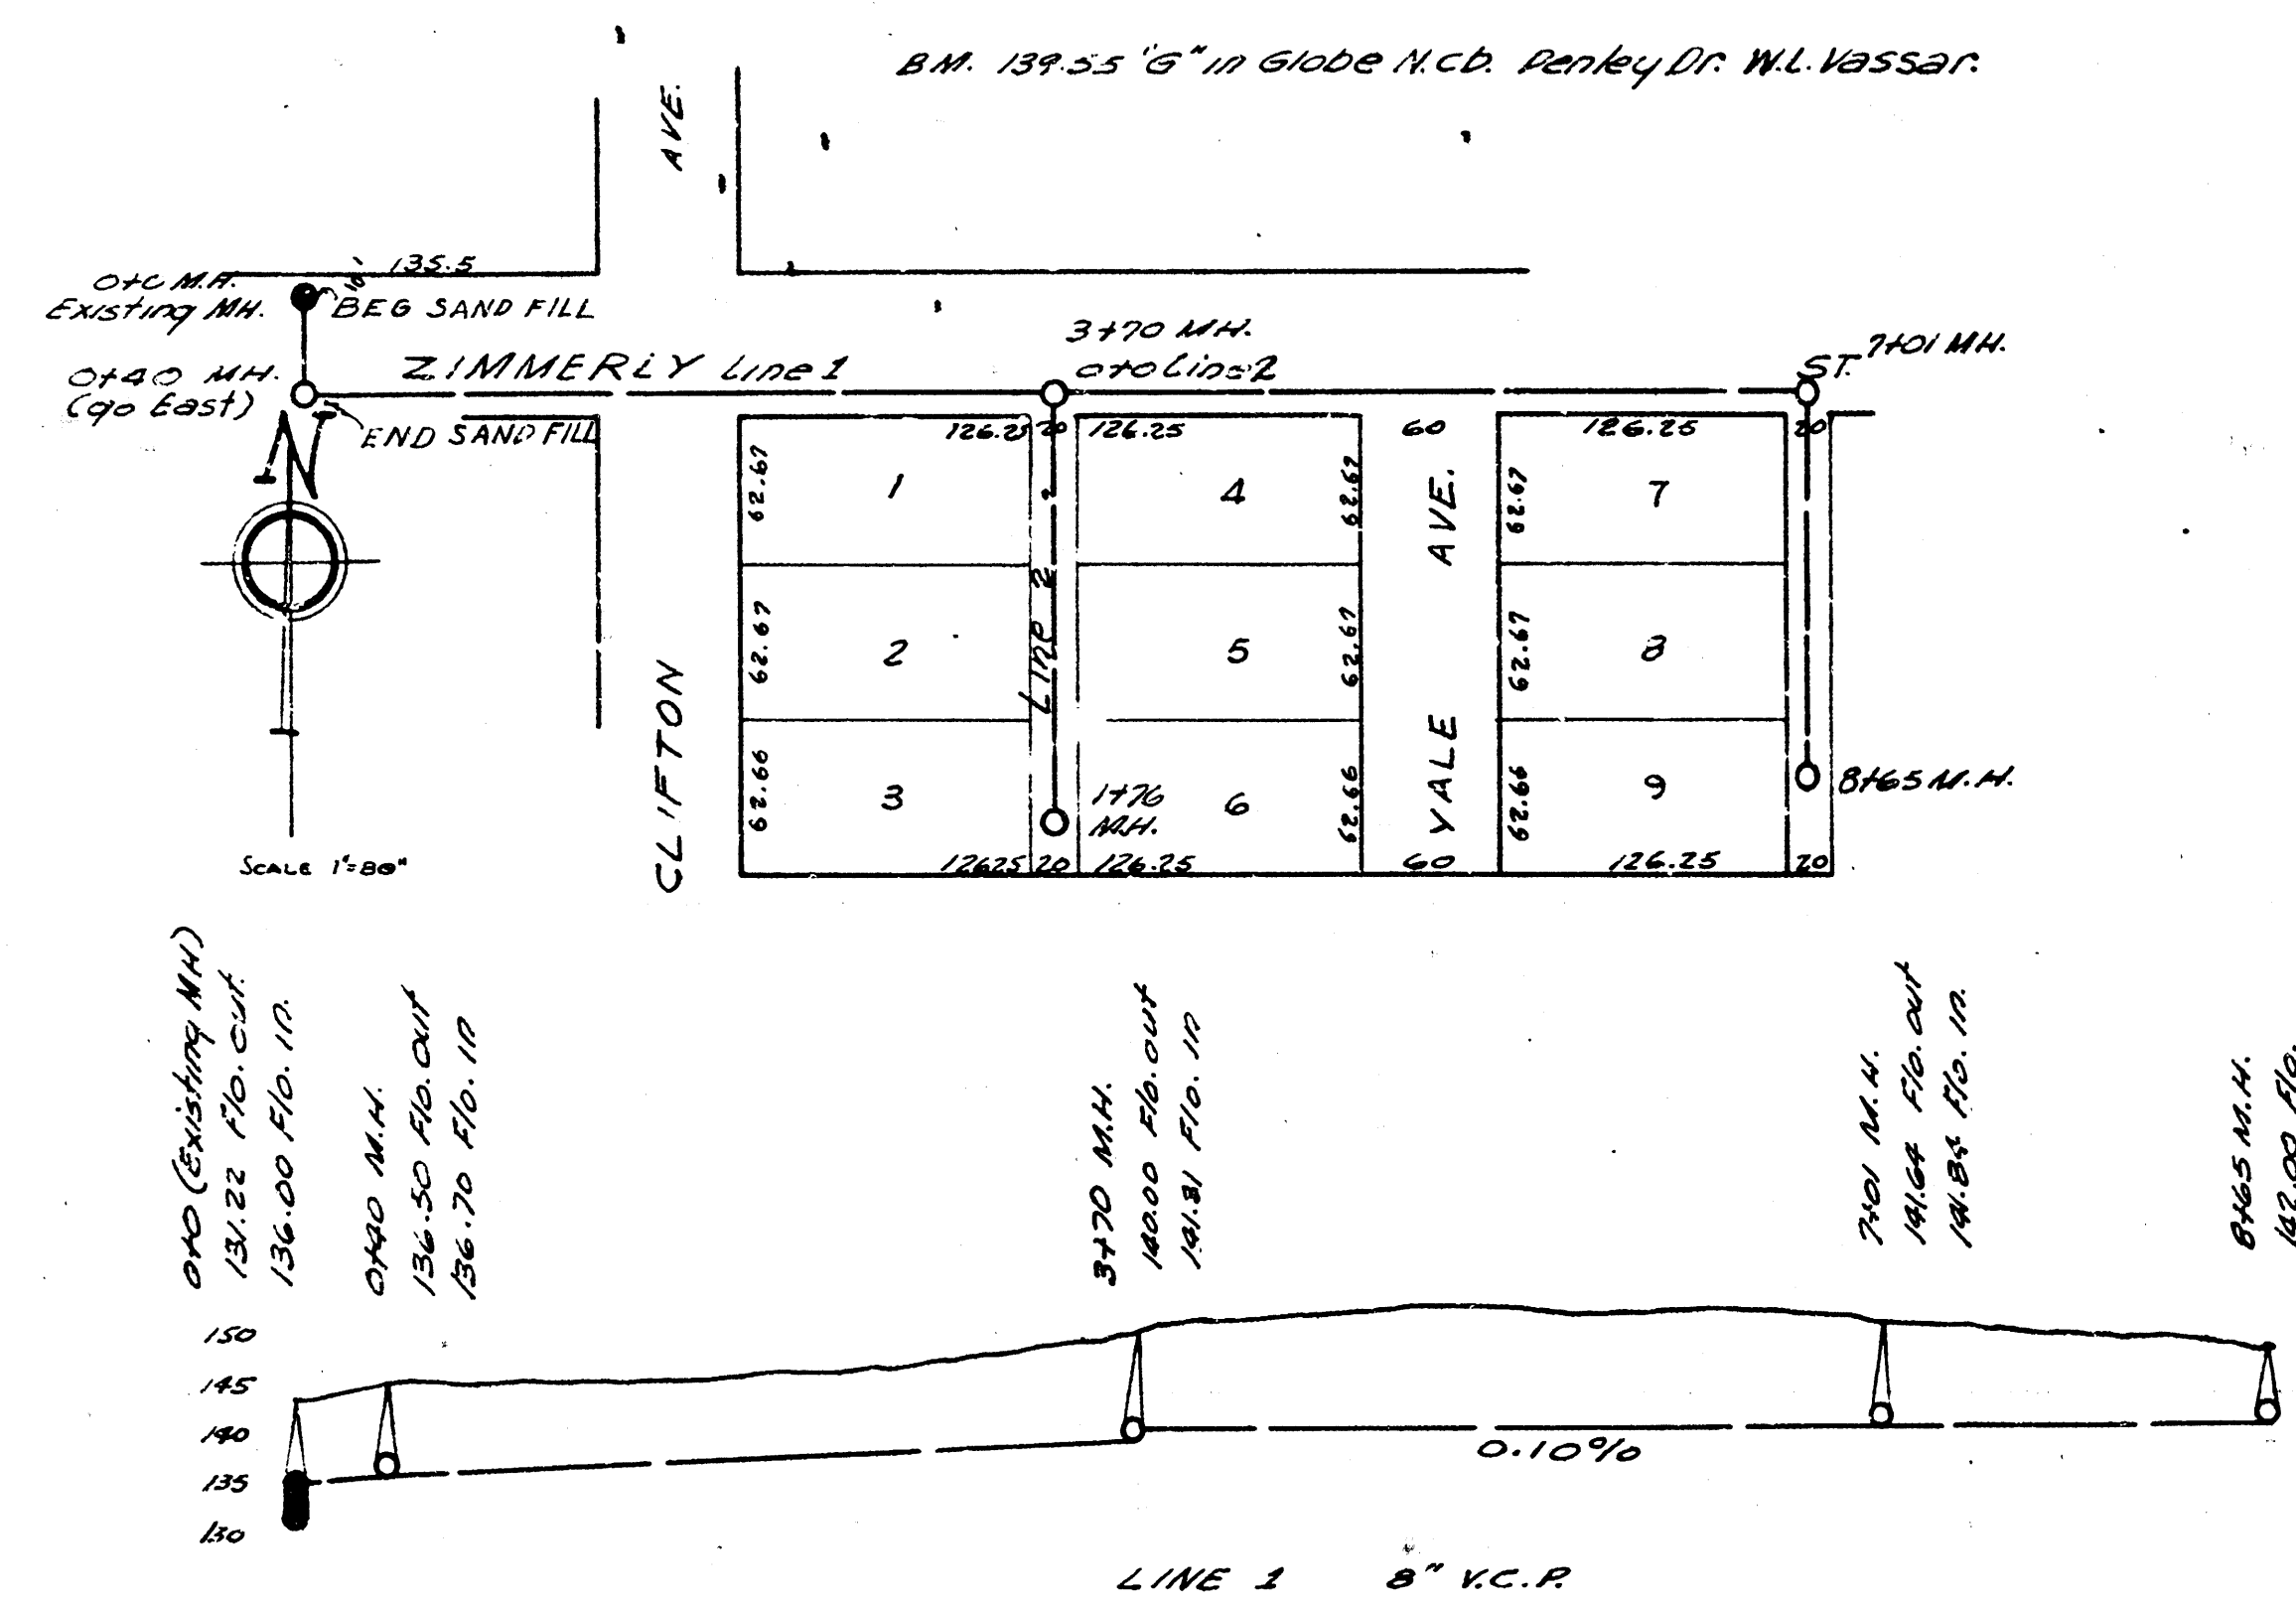

LAT. II DIST. 6 MAIN 12

LAT. II DIST. 6 MAIN 12

CITY OF WICHITA, KANSAS
L.K. White City Engineer
Feb. 1948 Proj. No. C28-2