
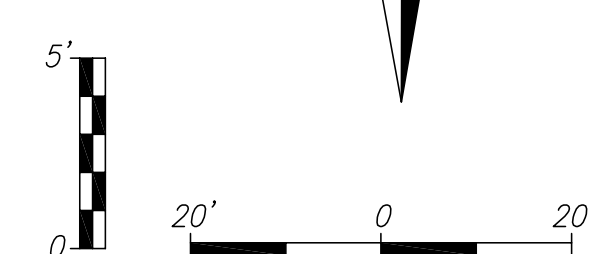
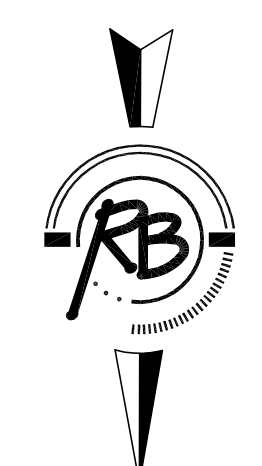



STA. 4+24.24 LINE 2  
CONSTRUCT TYPE P MH W/ BEEHIVE  
FRAME & GRATE  
TOP ELEV. = 1346.00

STA. 6+24.24 LINE 2  
CONSTRUCT TYPE P MH W/ BEEHIVE  
FRAME & GRATE  
TOP ELEV. = 1346.00

### Sierra Hills Phase 3

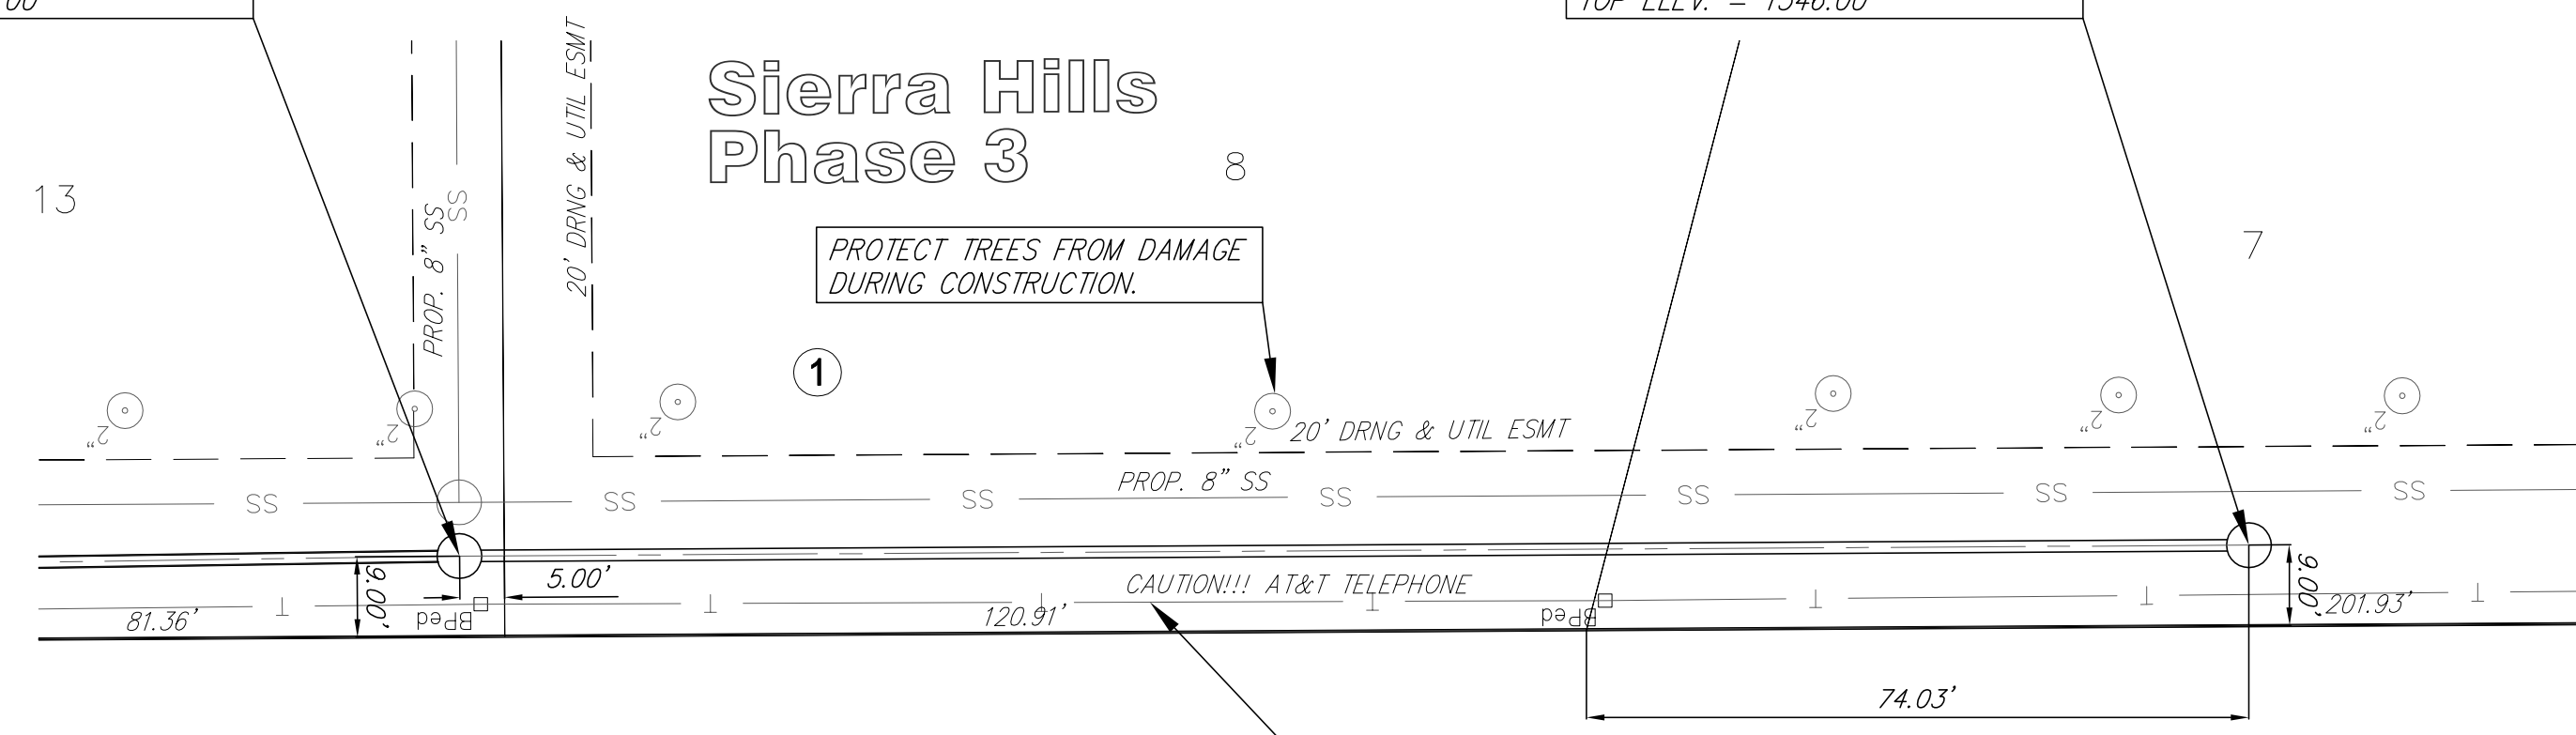

Russell & Bohm, P.A.  
Engineering, Surveying, Land Planning  
600 Main St.  
Wichita, Kansas 67203  
www.russellbohm.com

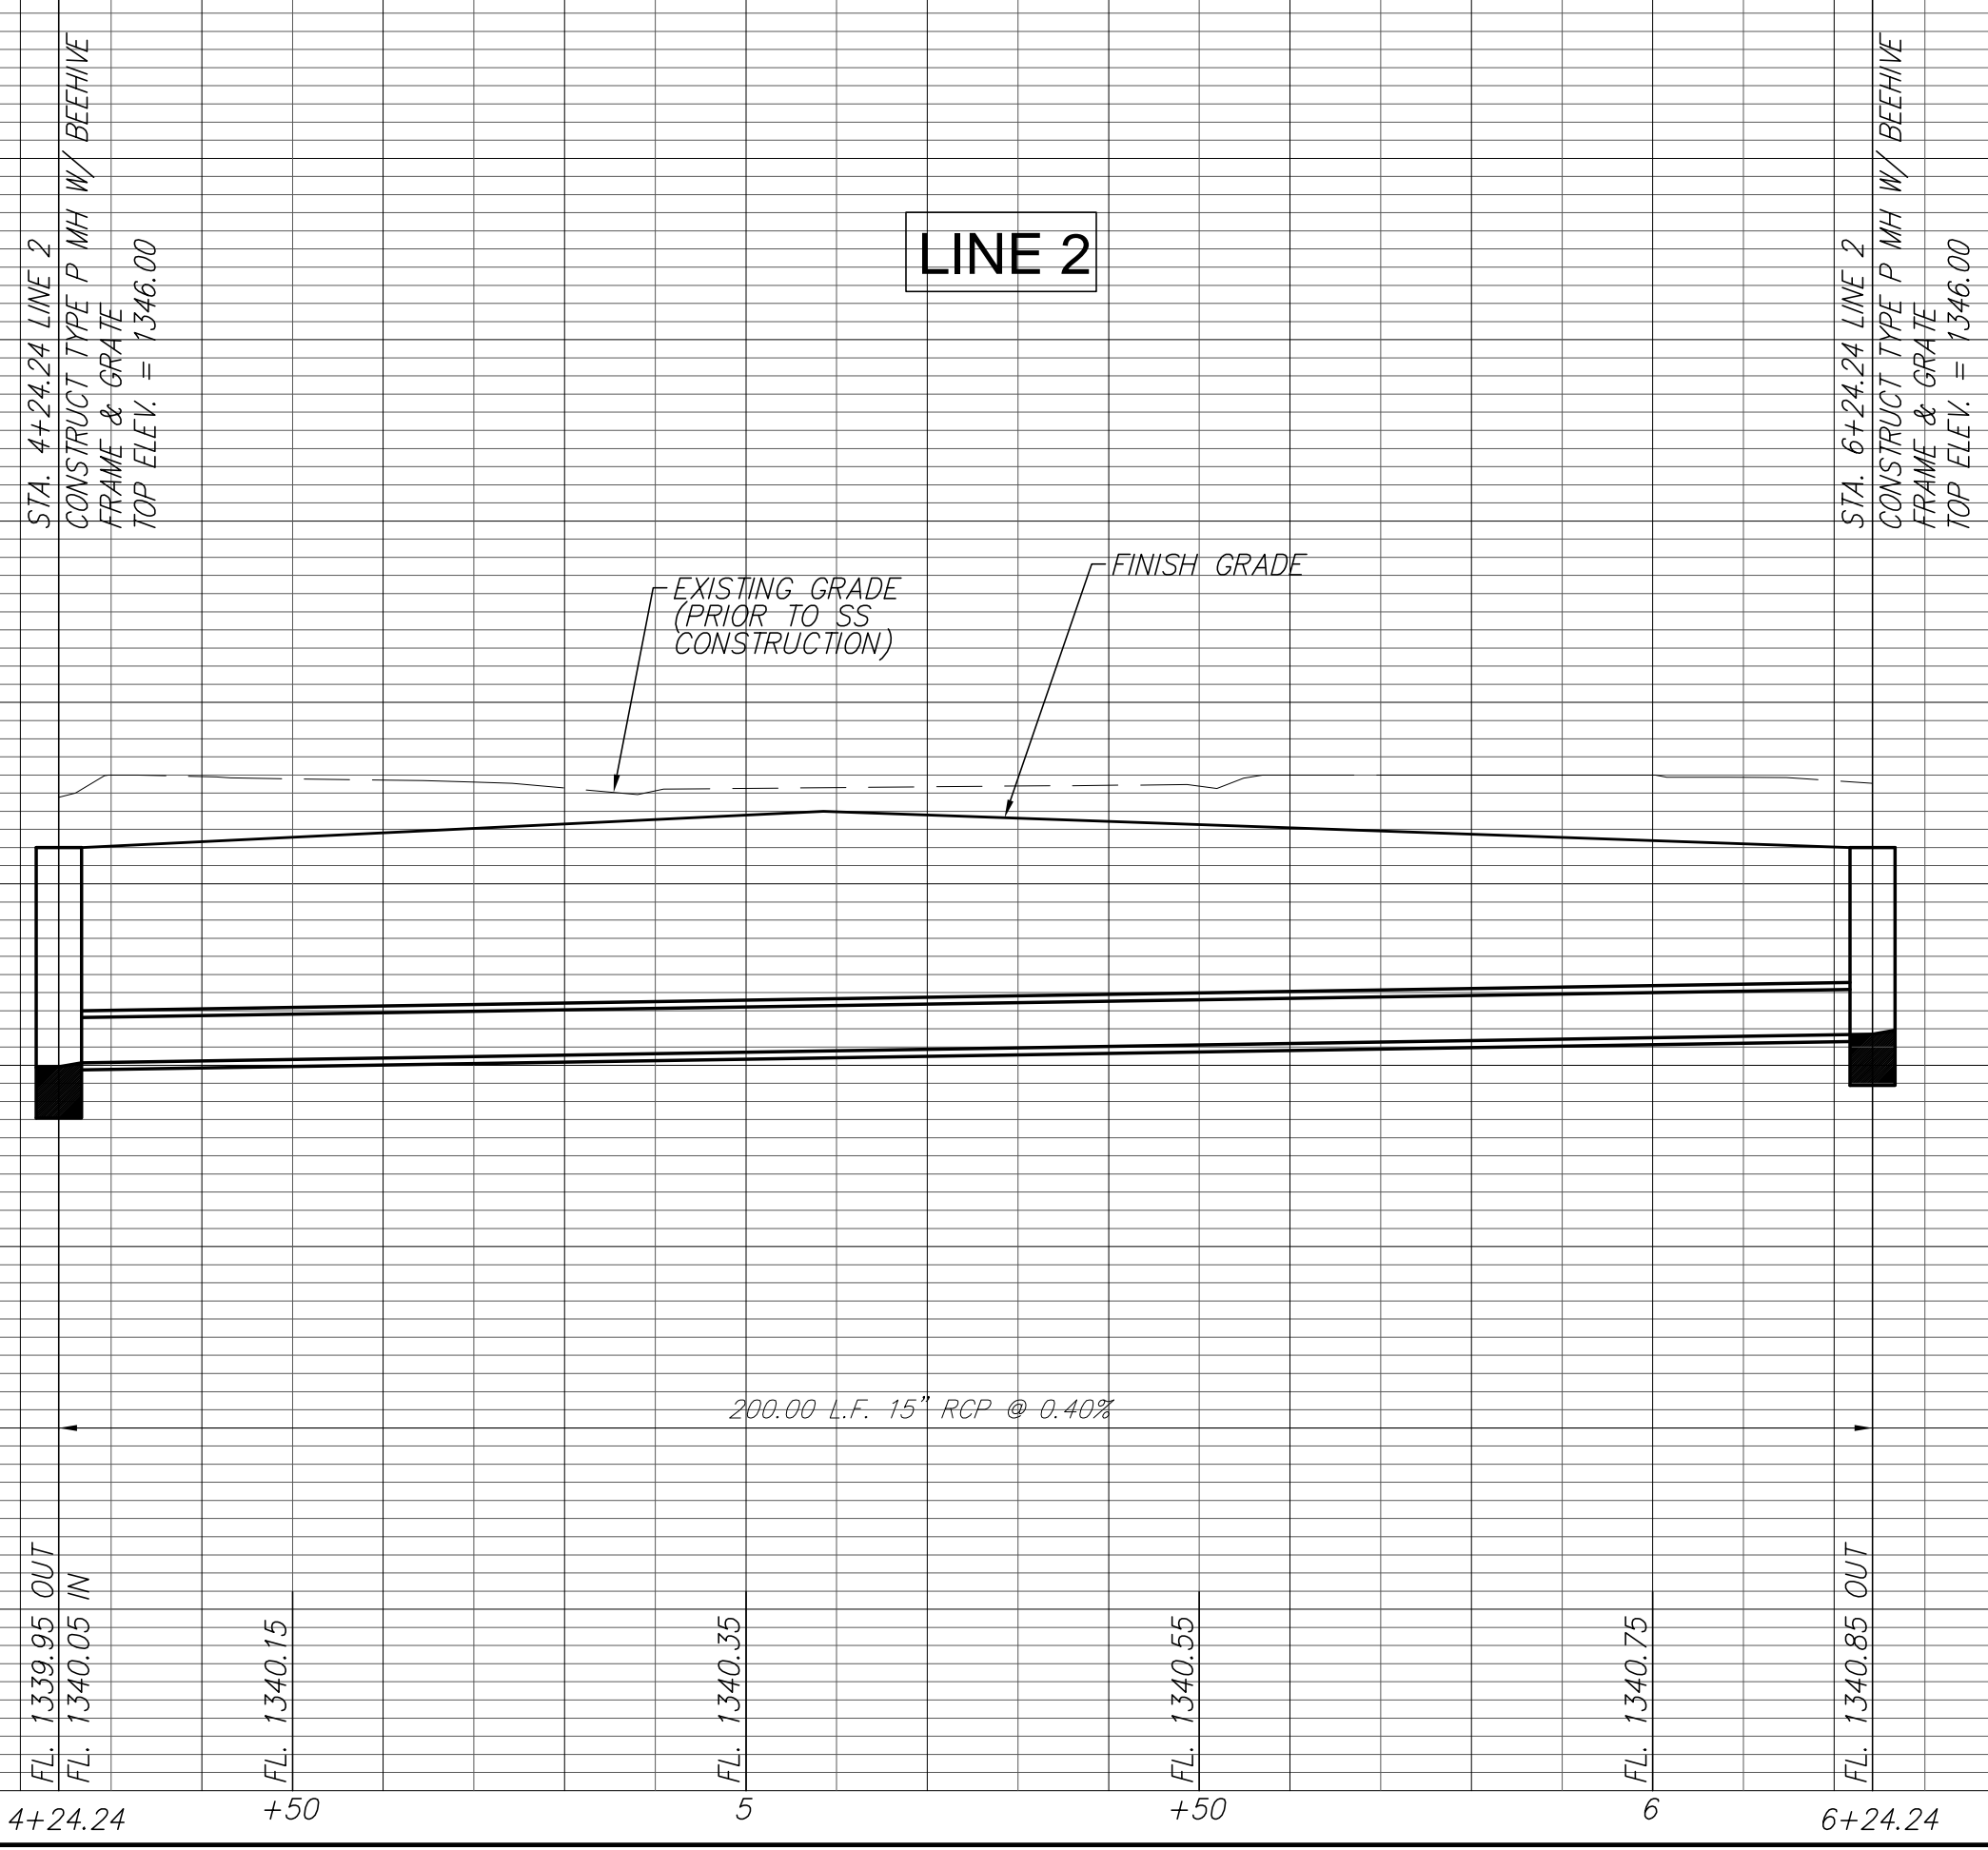

REVISION  
DRAWN MLP  
DESIGN KWL  
PROJECT NUMBER 472-84690  
DRAWING FILE PAVING [SWS 2]

DATE Apr. 16, 2008  
UTILITY  
PAVING [SWS 2]

SIERRA HILLS PHASE 3  
STORM SEWER PLAN & PROFILE  
WICHITA KANSAS

RB JOB 3130F  
SHEET 6 OF 24