



**SANITARY SEWER PLANS**  
**KRUG SOUTH ADDITION**  
**PHASE 1**

**REEDS COVE ADDITION**

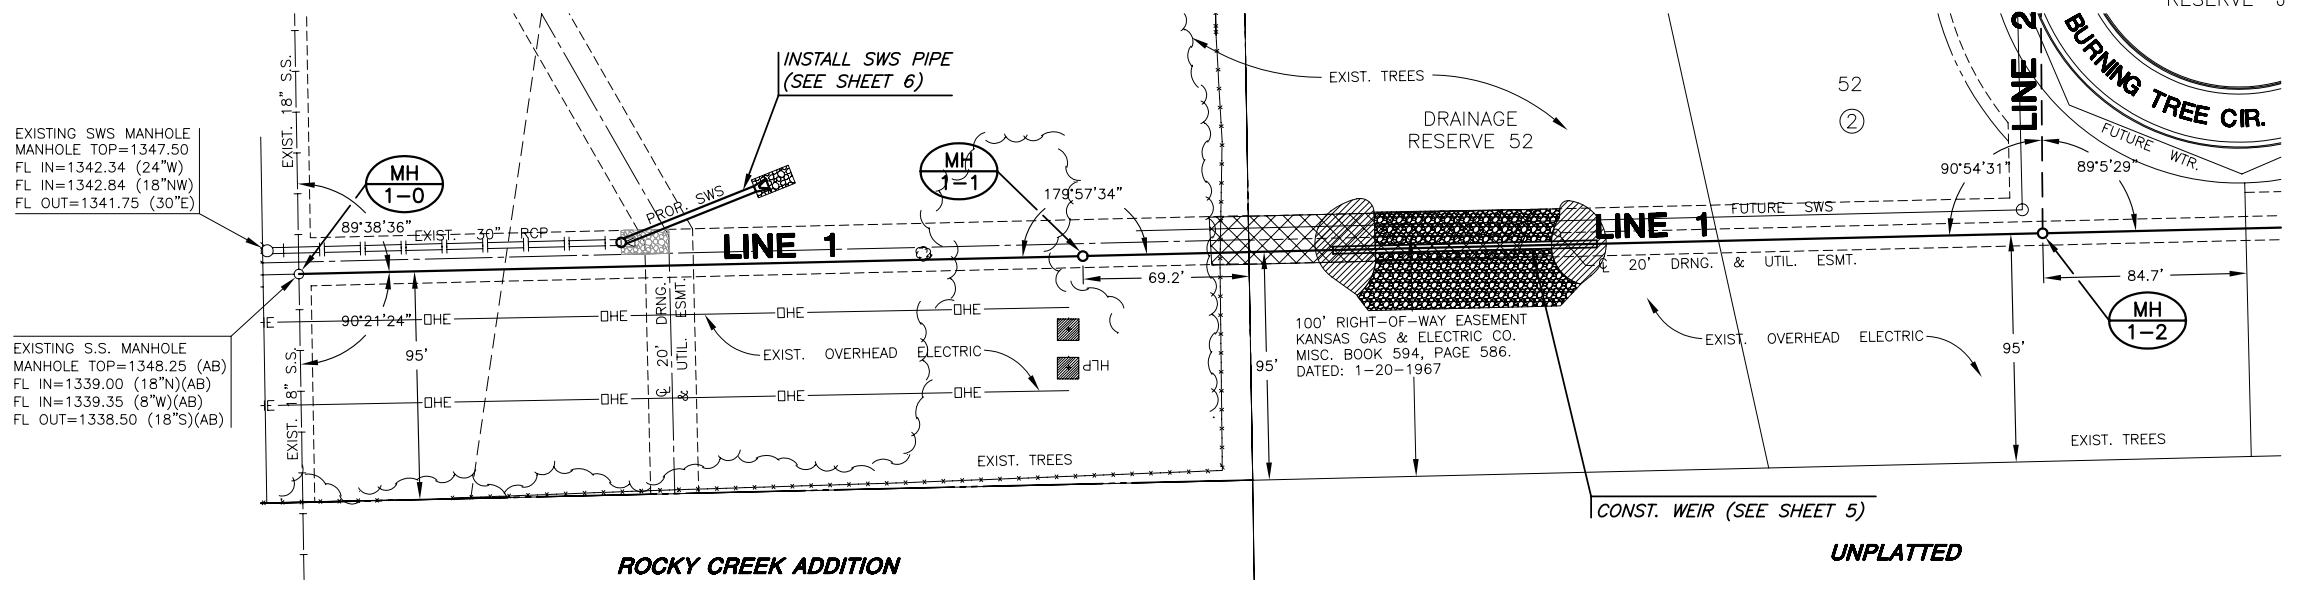


**ROCKY CREEK ADDITION**

**NOTES:**  
CONTRACTOR TO VERIFY THE DEPTH  
AND LOCATION OF EXISTING SANITARY  
SEWER PRIOR TO CONSTRUCTION.

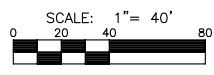

**PLAN LINE 1**

**PROFILE LINE 1**

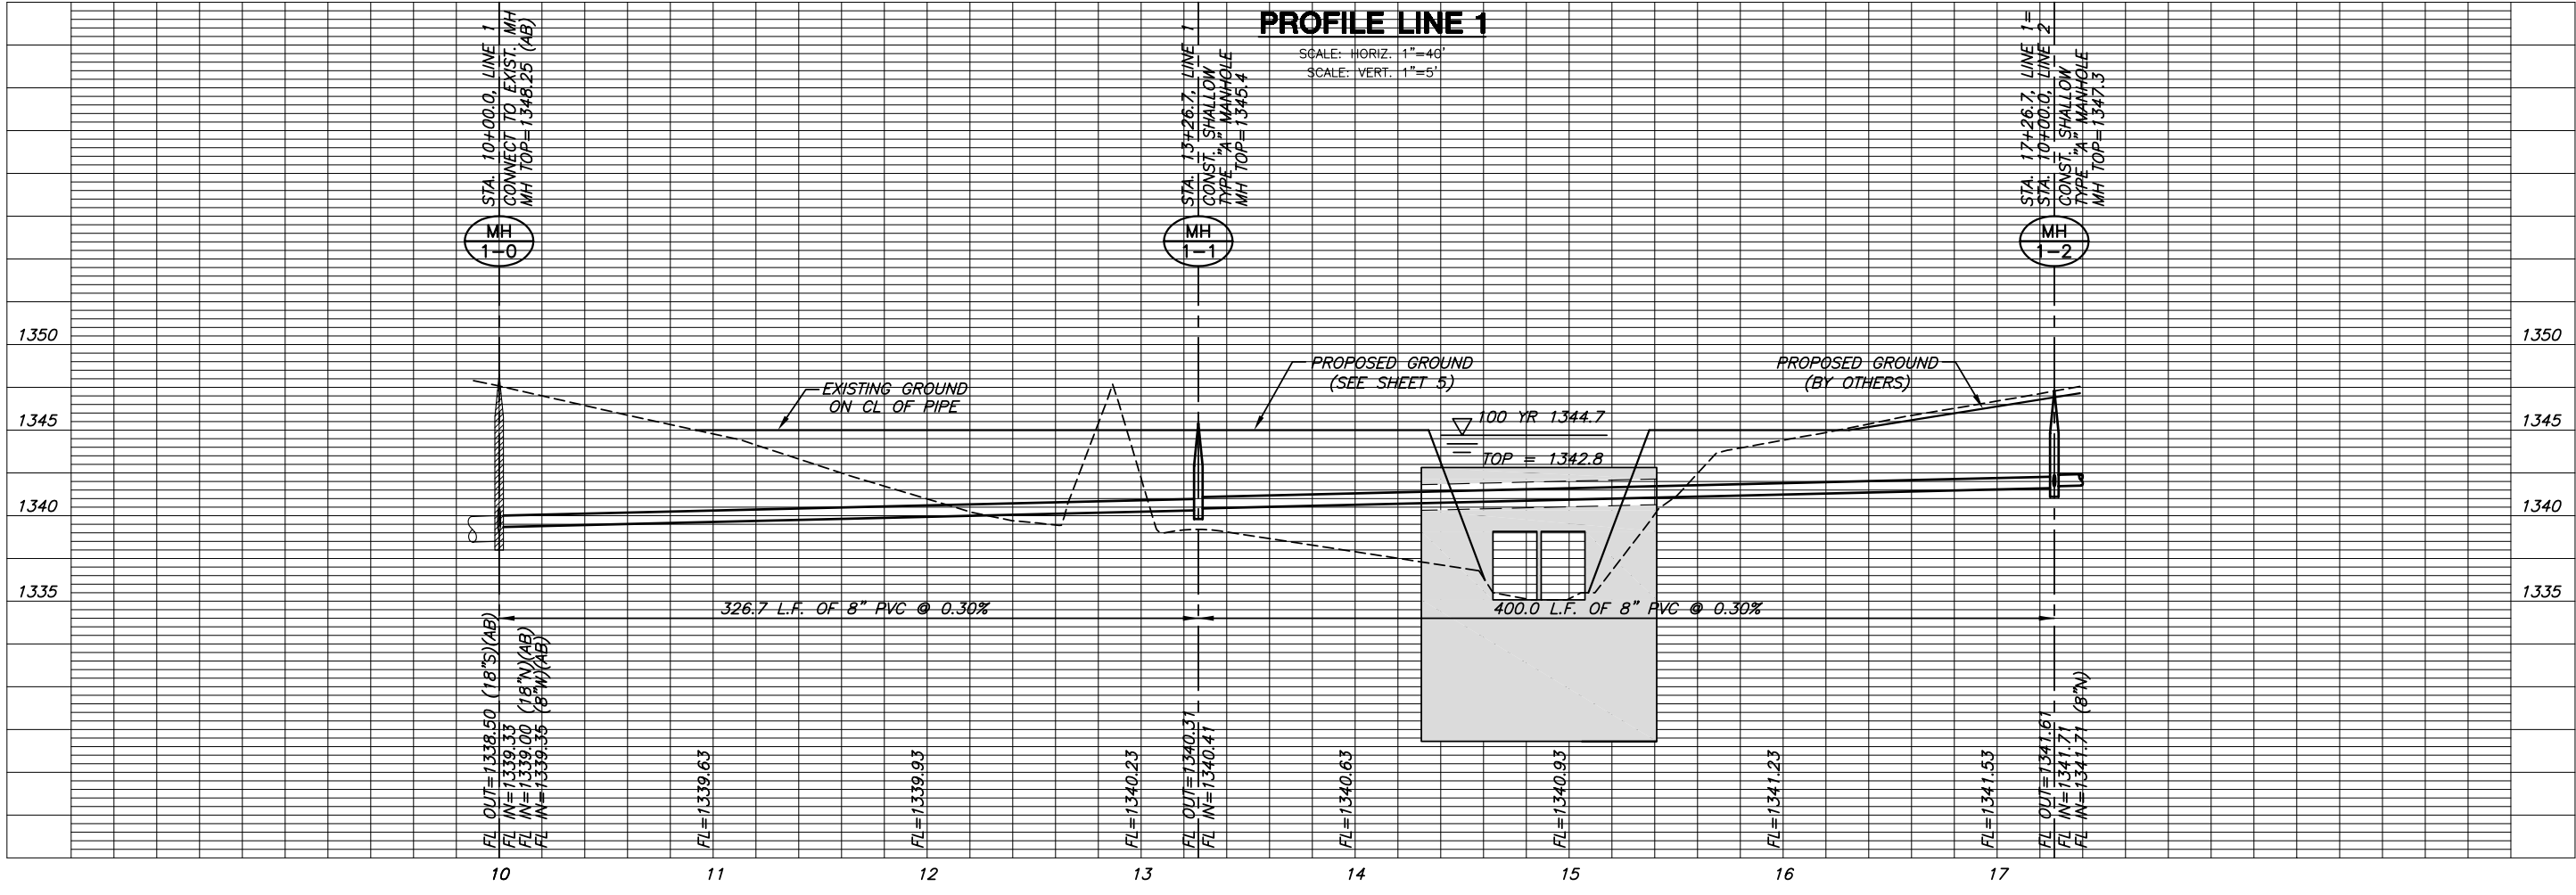

**LINE 1**  
SHEET TITLE  
PROJECT NUMBER  
**468-84321**

DESIGN BY **DFL**  
DRAWN BY **DMU**  
CHECKED BY **GJA**

ISSUED  
**February 2007**  
REVISED

SHEET NO.  
**7 of 31**