

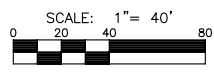


**SANITARY SEWER PLANS**  
**KRUG SOUTH ADDITION**  
**PHASE 1**

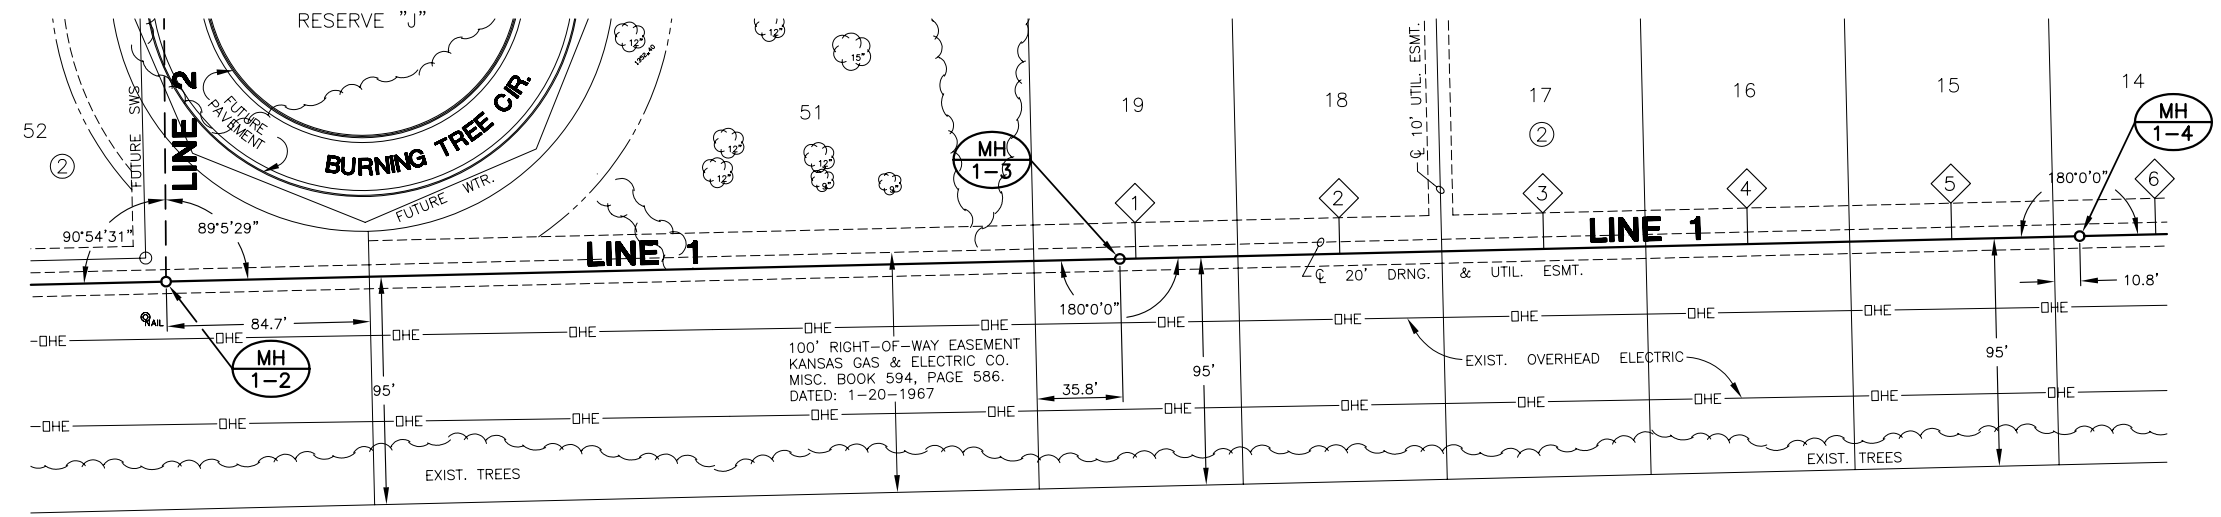

**PLAN LINE 1**

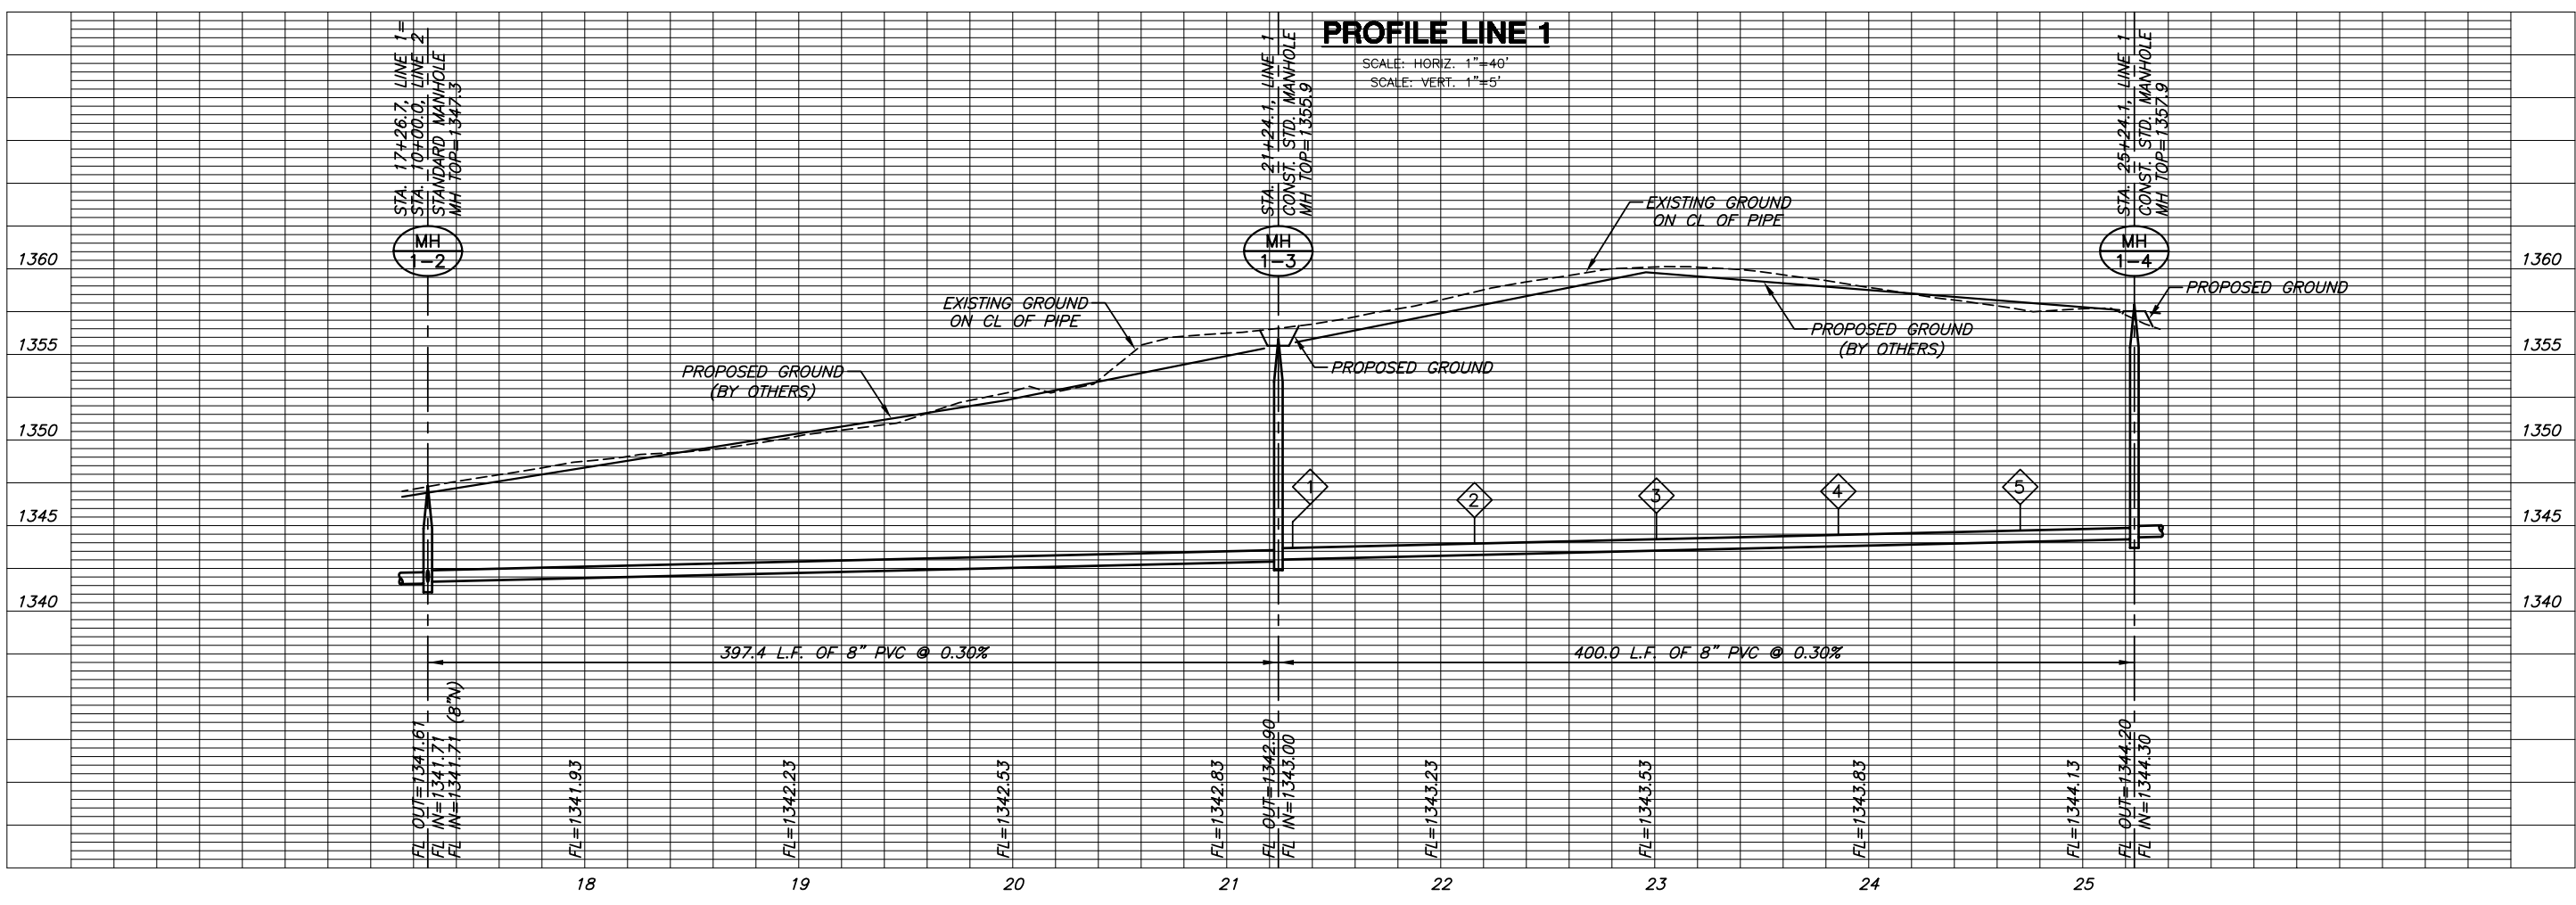

**LINE 1**  
SHEET TITLE  
468-84321  
PROJECT NUMBER

DFL  
DESIGN BY  
DMU  
DRAWN BY  
GJA  
CHECKED BY

ISSUED  
February 2007  
REVISED

SHEET NO.  
**8 of 31**