



SANITARY SEWER PLANS
KRUG SOUTH ADDITION
PHASE 1

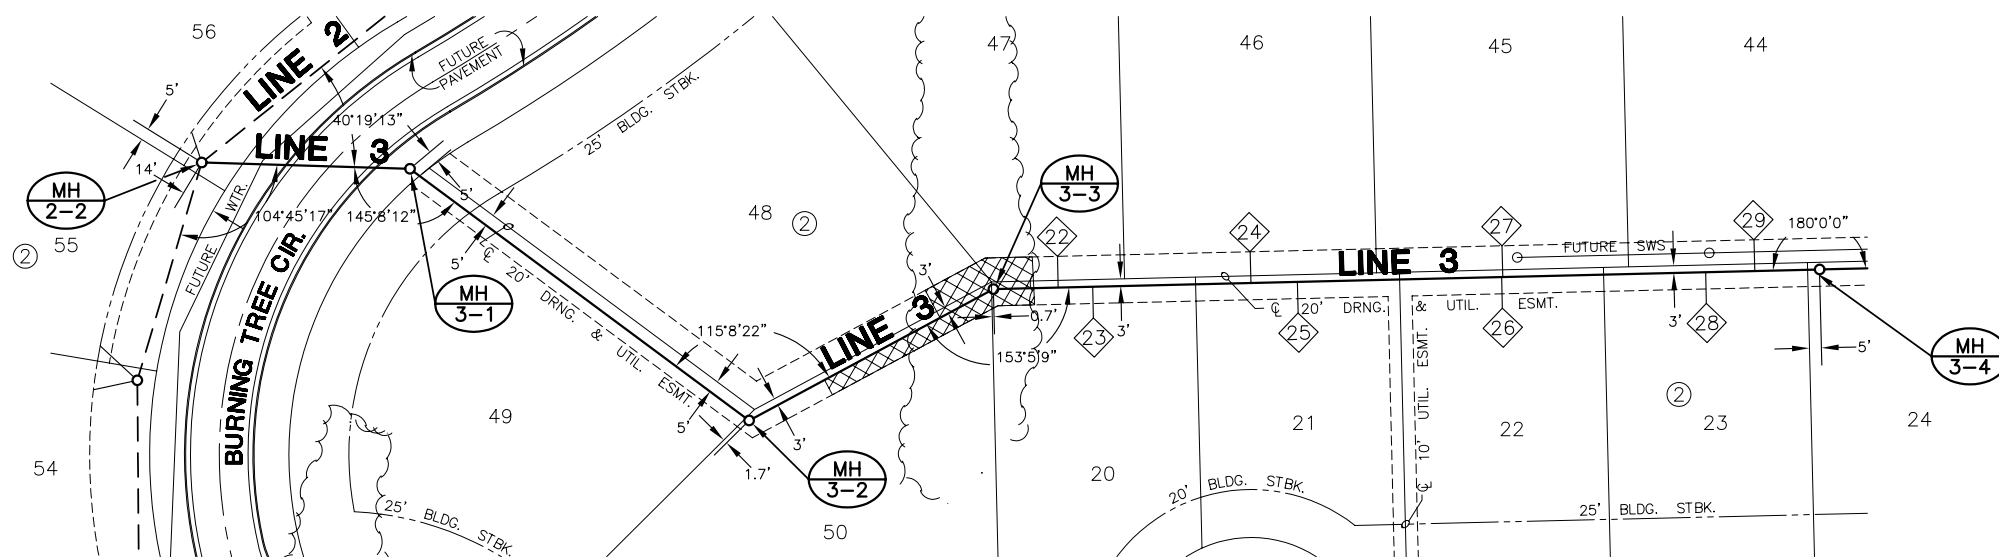

= TREE REMOVAL

PLAN LINE 3

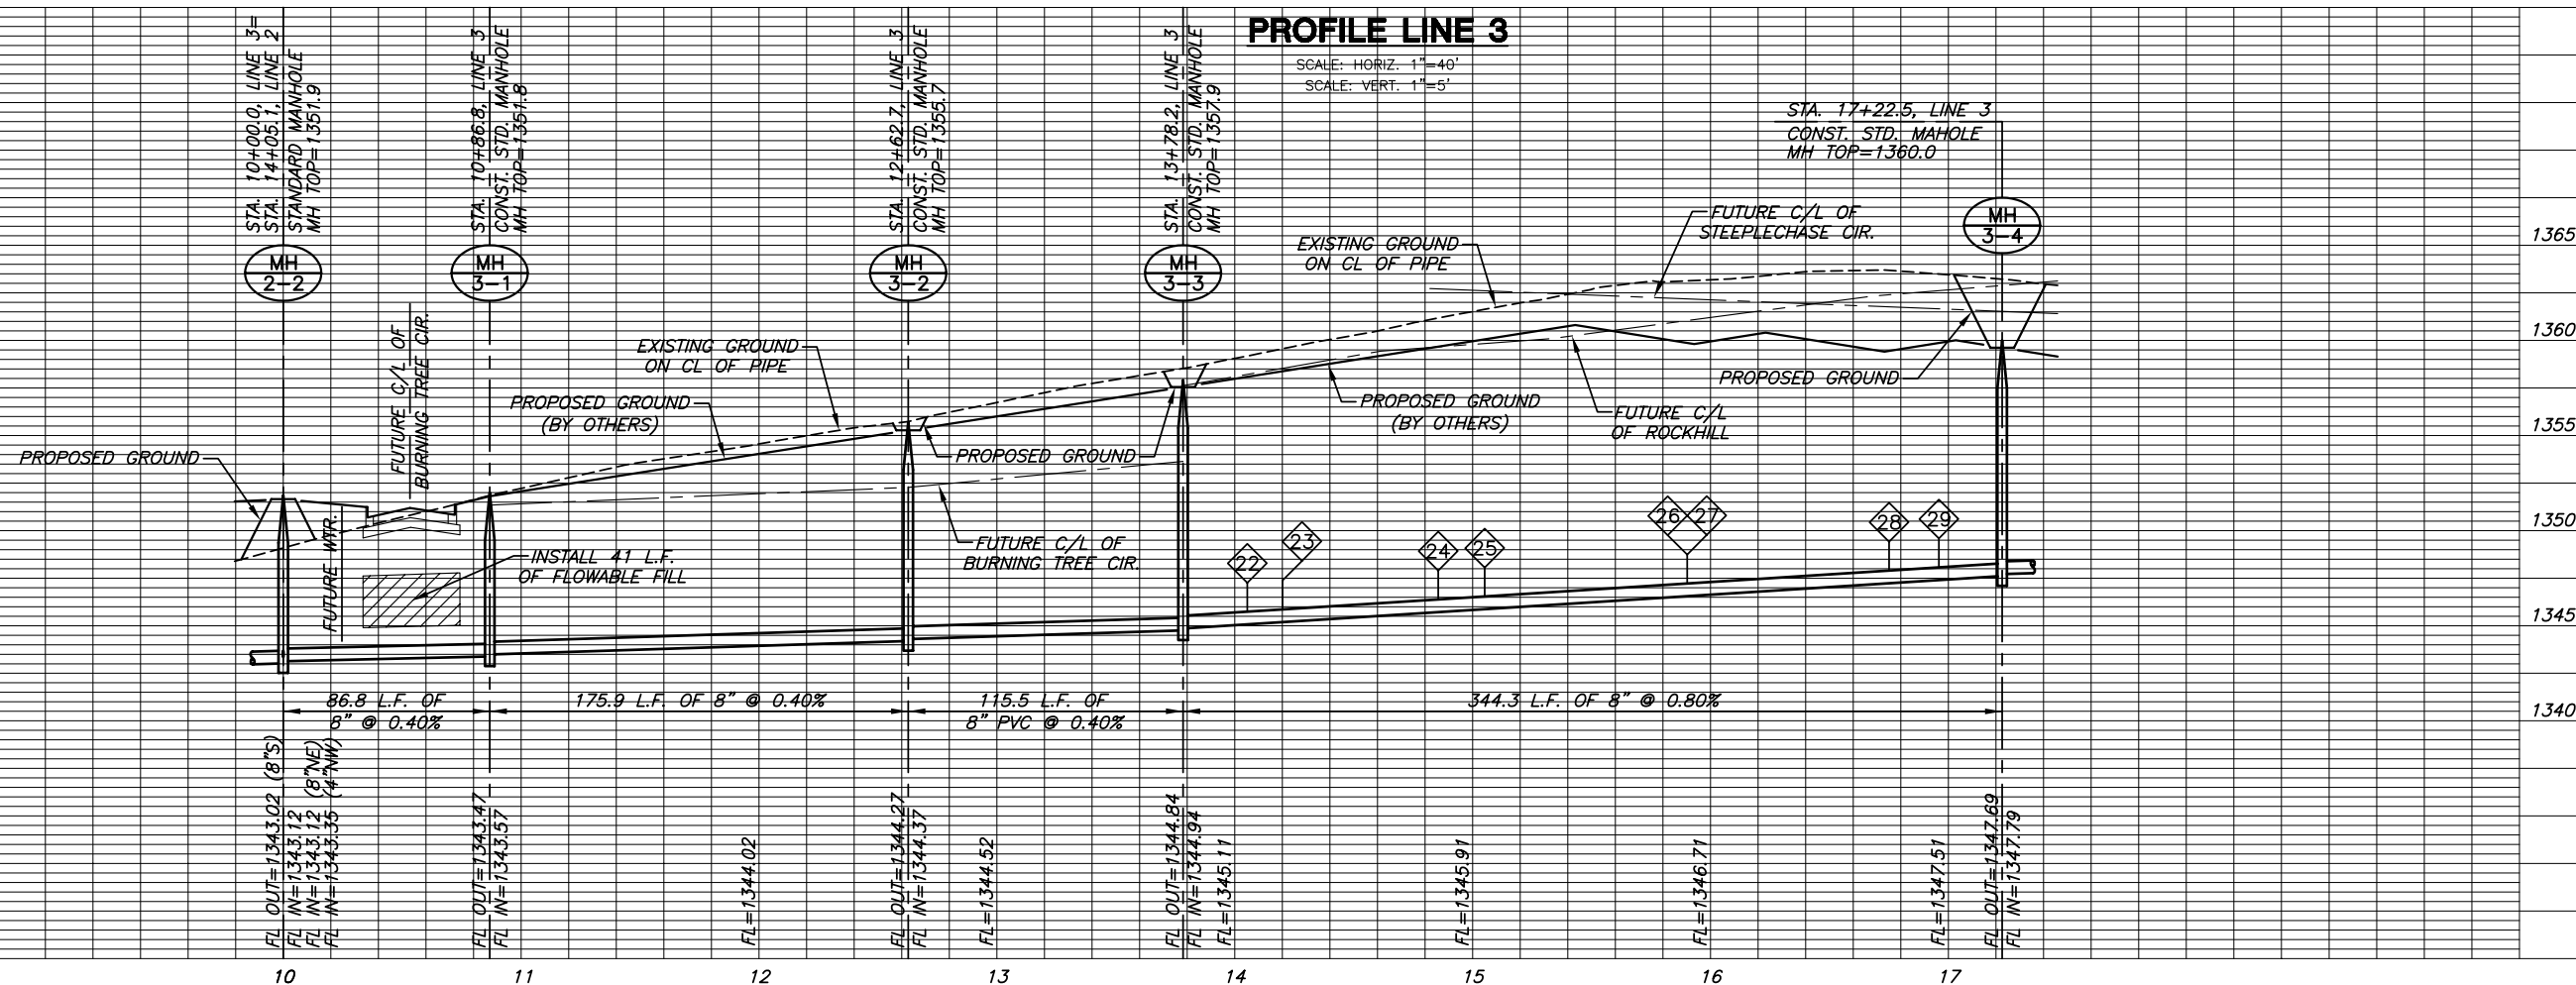

LINE 3

SHEET TITLE
468-84321
PROJECT NUMBER

DESIGN BY: DFL
DRAWN BY: DMU
CHECKED BY: GJA

ISSUED: February 2007
REVISED:

SHEET NO.
15 of 31