



KRUG SOUTH ADDITION

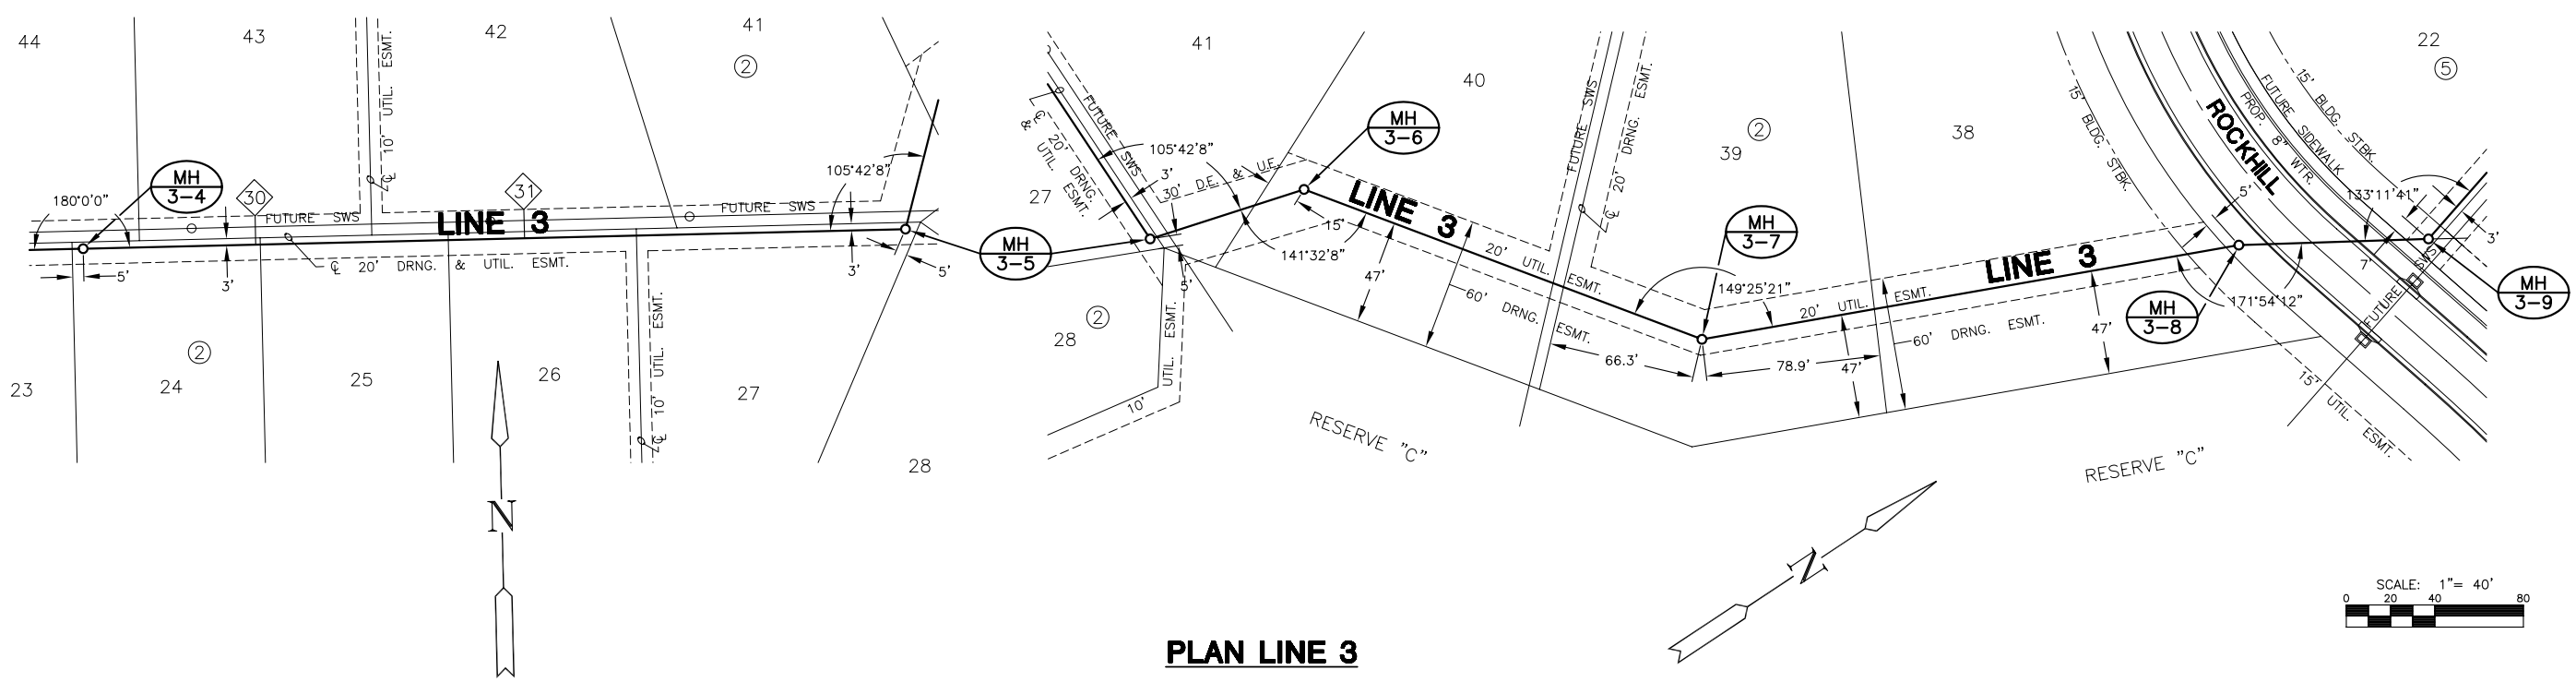

PLAN LINE 3

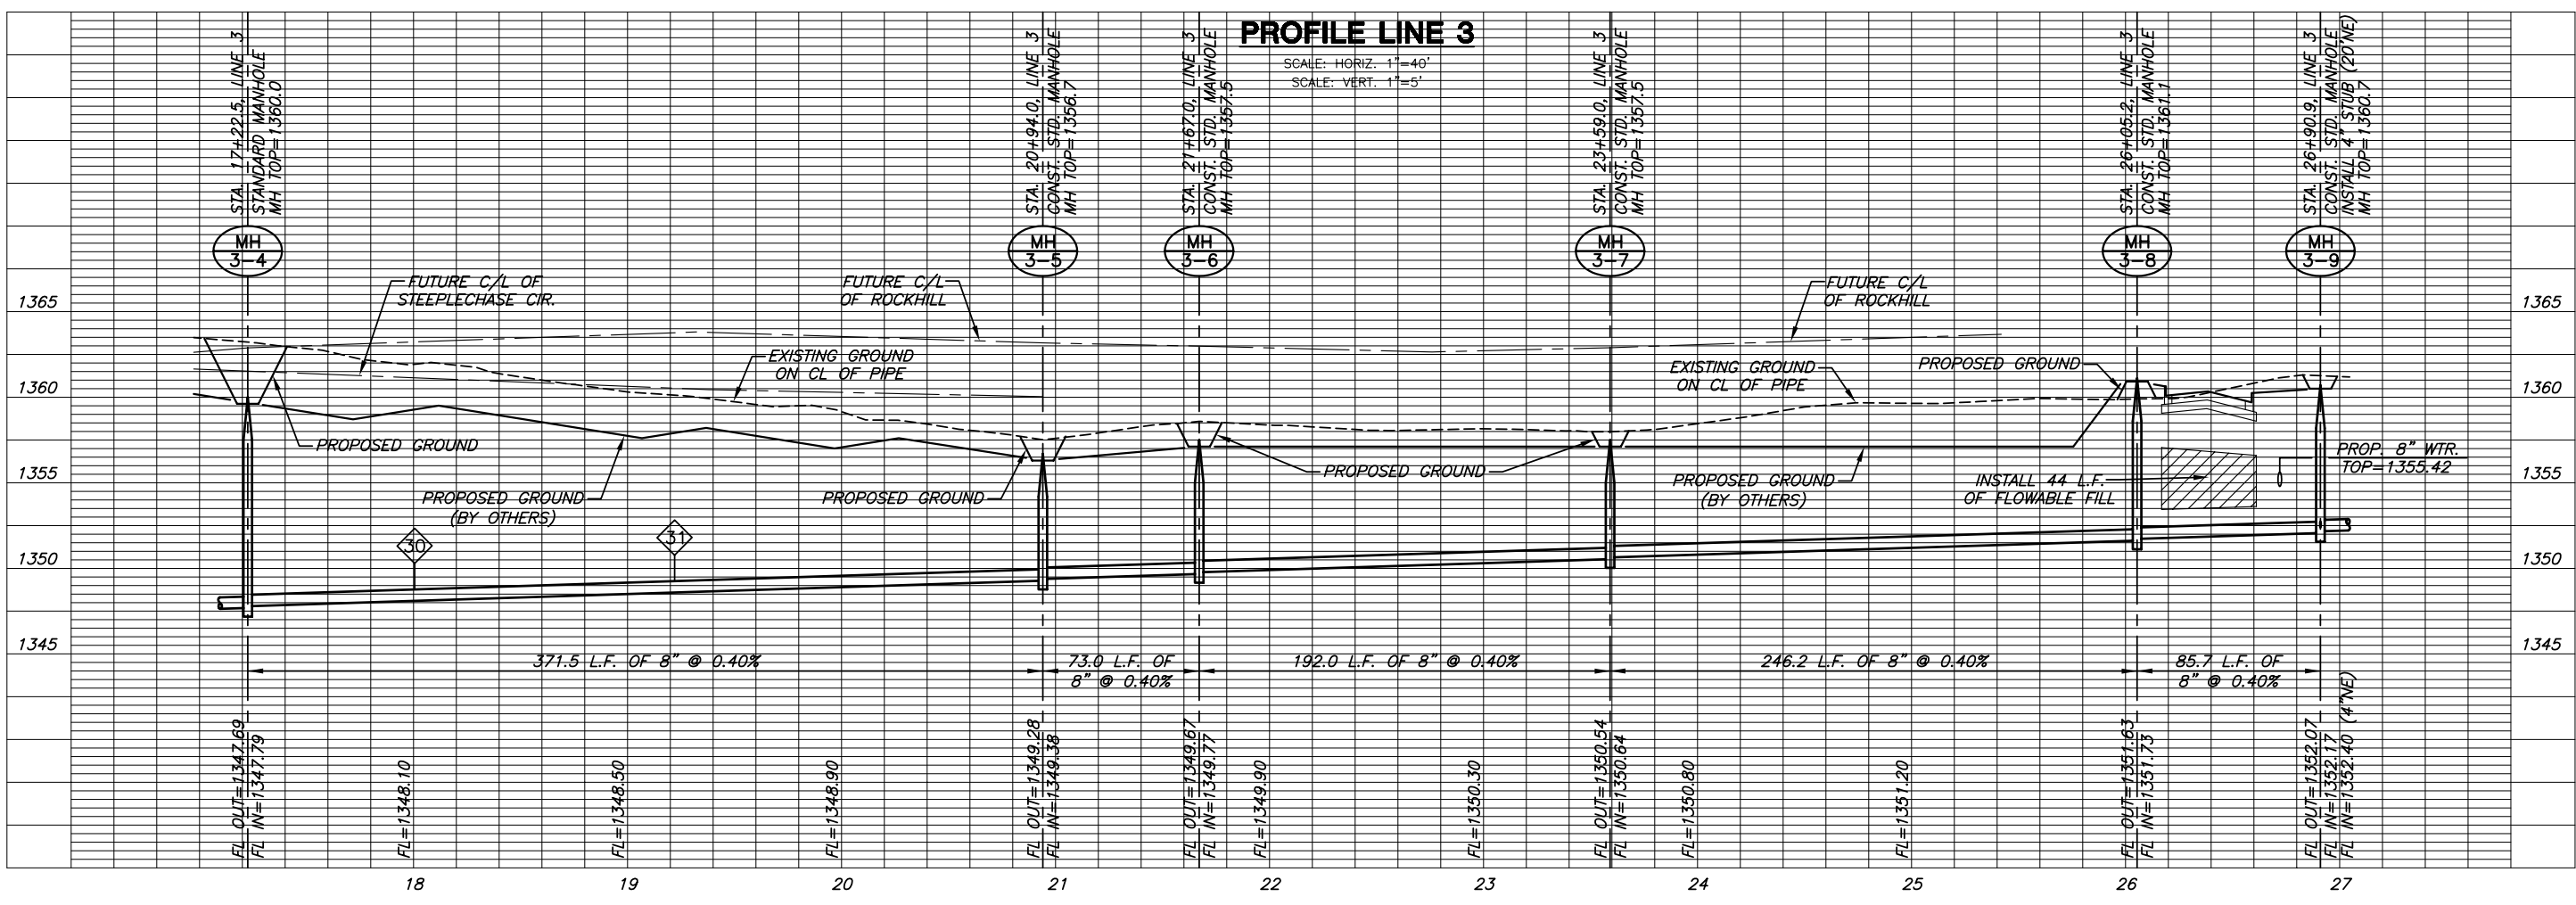

PROFILE LINE 3

SANITARY SEWER PLANS
KRUG SOUTH ADDITION
PHASE 1

LINE 3
SHEET TITLE
468-84321
PROJECT NUMBER

DFL
DESIGN BY
DMU
DRAWN BY
GJA
CHECKED BY

ISSUED
February 2007
REVISED

SHEET NO.
16 of 31

PLOTTED: Wednesday, February 28, 2007 @ 07:32AM

J:\CIVIL\05291\DWG\SMV\PH1\05291_LB10.DWG