





SANITARY SEWER PLANS
KRUG SOUTH ADDITION
PHASE 1

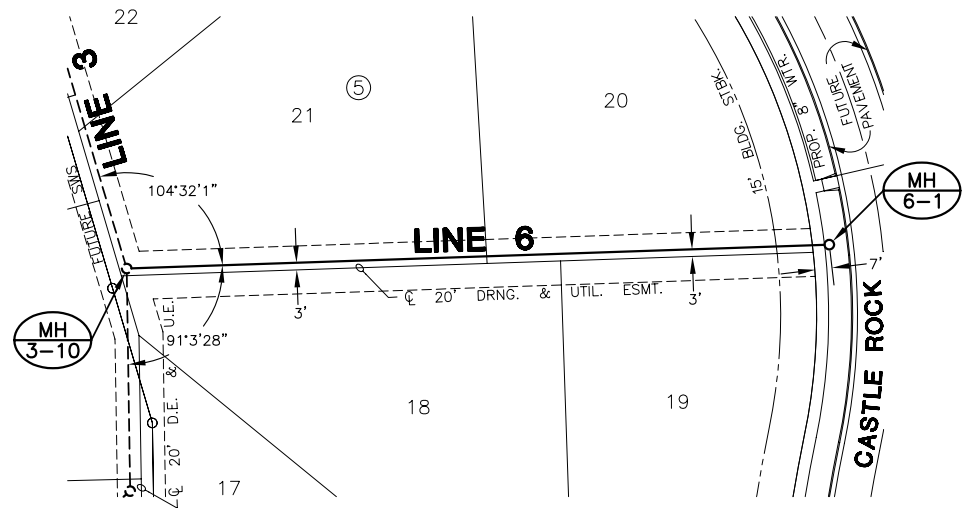

PLAN LINE 6

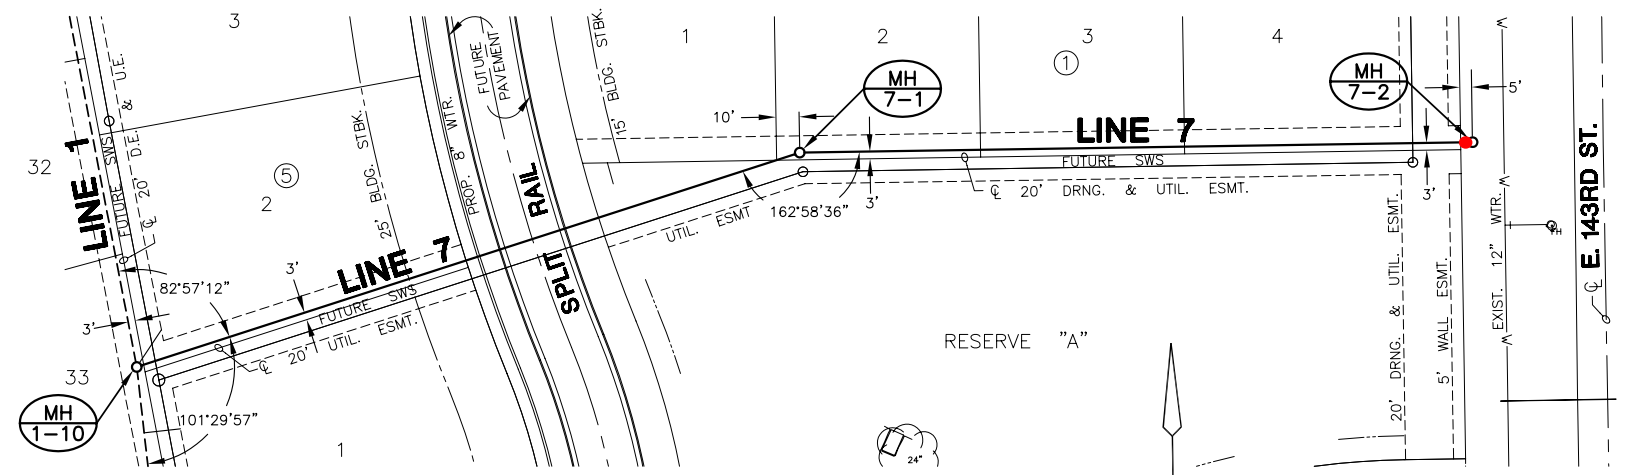

PLAN LINE 7

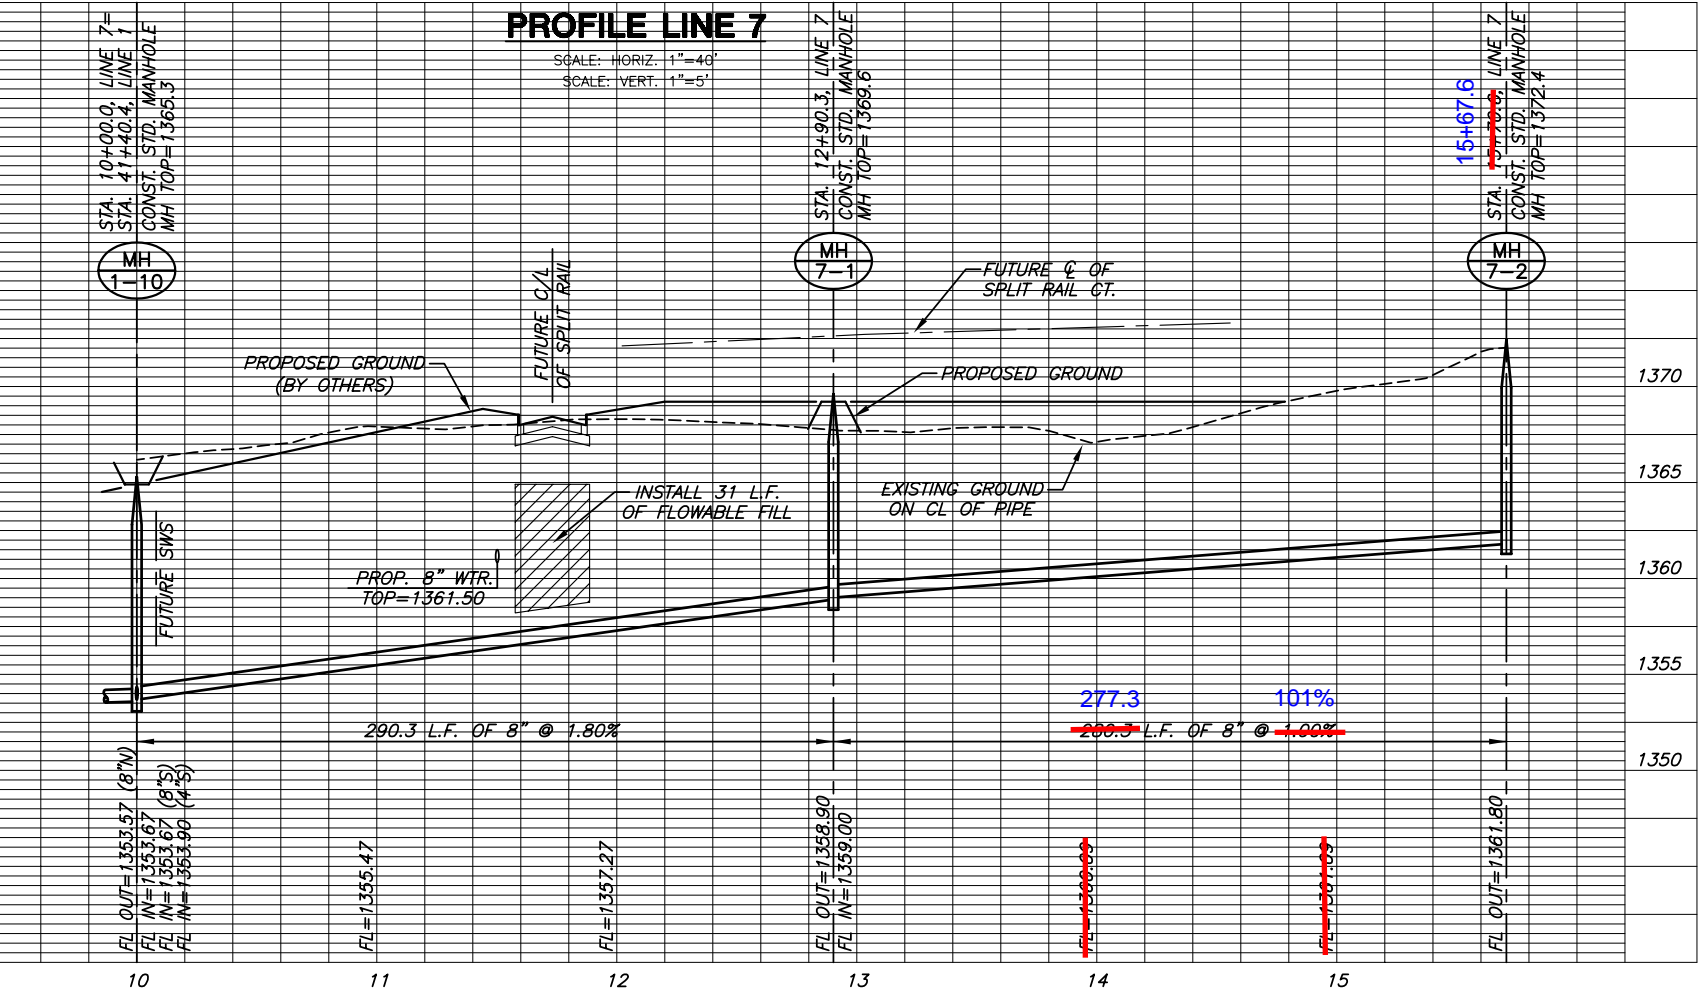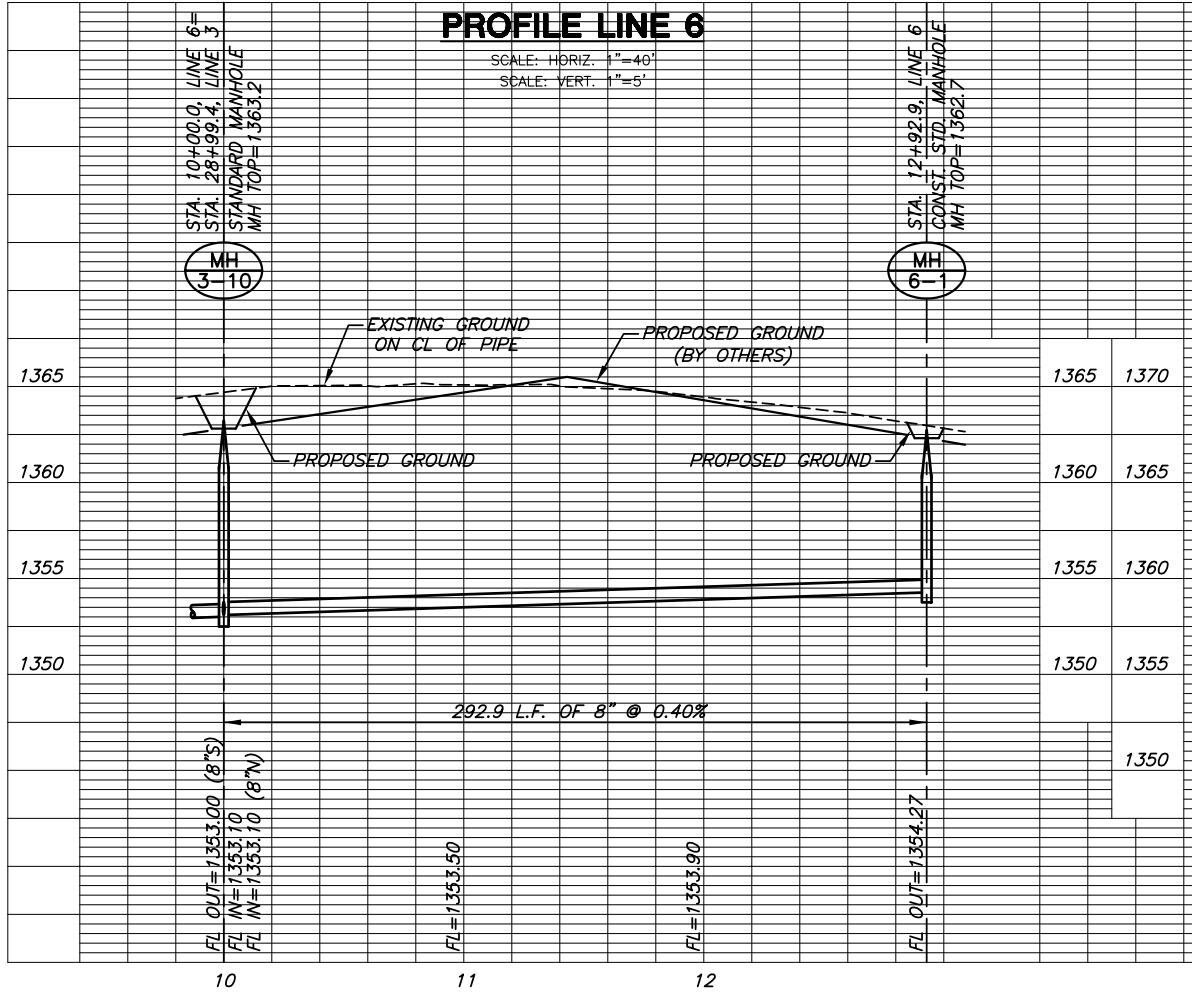

PLOTTED: Wednesday, February 28, 2007 @ 07:33AM

J:\CIVIL\05291\DWG\SAN\PH1\05291_LB12.DWG

LINES 6 & 7
SHEET TITLE
468-84321
PROJECT NUMBER

DESIGN BY: DFL
DRAWN BY: DMU
CHECKED BY: GJA

ISSUED: February 2007
REVISED:

SHEET NO.
18 of 31